

\\bfsr1241\jobs51627200.00001\ProjDevelopment\Design\Drawings\6272R101.dwg Michael Eichenauer Plot: 1/16/2020 1:51 PM Save: 12/23/2019 3:24 PM

PROJECT	DESIGNATION
1702950	1702950
CONTRACT	
R-41141	

INDIANA DEPARTMENT OF TRANSPORTATION



ROAD PLANS COUNTY ROAD 56 PROJECT NO. 1702950 P.E. R/W CONST.

RECONSTRUCTION OF COUNTY ROAD 56 FROM 200 FT. EAST OF SR 205 TO 275 FT. WEST OF THE NORTH SECTION OF COUNTY ROAD 17. THE PROJECT IS LOCATED IN SECTIONS 10 AND 15, TOWNSHIP 33 NORTH, RANGE 12 EAST USGS QUADRANGLE MAP GARRETT. THE PROJECT IS ALSO LOCATED IN SECTIONS 10, 11 AND 15 TOWNSHIP 33 NORTH, RANGE 12 EAST, QUADRANGLE MAP AUBURN, DEKALB COUNTY, INDIANA.

GROSS LENGTH: 1.55mi.
NET LENGTH: 1.55mi.

PLAN { LONG: 1" = 30'
TRANS: 1" = 30' PROFILE { HORIZ: 1" = 30'
VERT: 1" = 10' MAX. GRADE: 2.91%

DEKALB COUNTY BOARD OF COMMISIONERS

Donald D. Grogg, President

Bill Hartman, Vice President

Jacqueline Rowan, Vice President

Ben Parker, Highway Supervisor


BEGIN PROJECT
P.O.C. Sta. 14+07.00 "PR-A" =
P.O.T. Sta. 14+07.00 "A", 0.19' Lt.

BEGIN INCIDENTAL PROJECT
P.O.T. Sta. 13+07.00 "A"




END PROJECT
P.O.T. Sta. 95+70.00 "A"

END INCIDENTAL PROJECT
P.O.T. Sta. 95+70.00 "A"

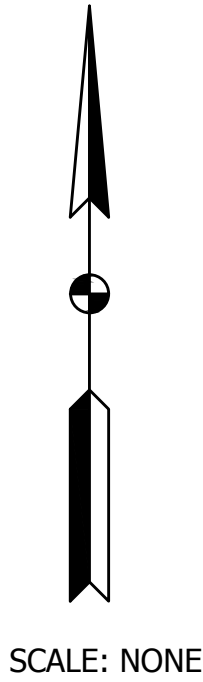

VICINITY MAP
DEKALB COUNTY

TRAFFIC DATA		C.R. 56	
A.A.D.T.	(2018)	3,748	V.P.D.
A.A.D.T.	(2038)	4,573	V.P.D.
D.H.V.	(2022)	355	V.P.H.
DIRECTIONAL DISTRIBUTION		50	%
TRUCKS		10	% A.A.D.T.
		-	% D.H.V.
DESIGN DATA			
DESIGN SPEED		55	
PROJECT DESIGN CRITERIA		NEW CONSTR. 4R (NON-FREEWAY)	
FUNCTIONAL CLASSIFICATION		MINOR ARTERIAL	
RURAL/URBAN		RURAL	
TERRAIN		LEVEL	
ACCESS CONTROL		NONE	

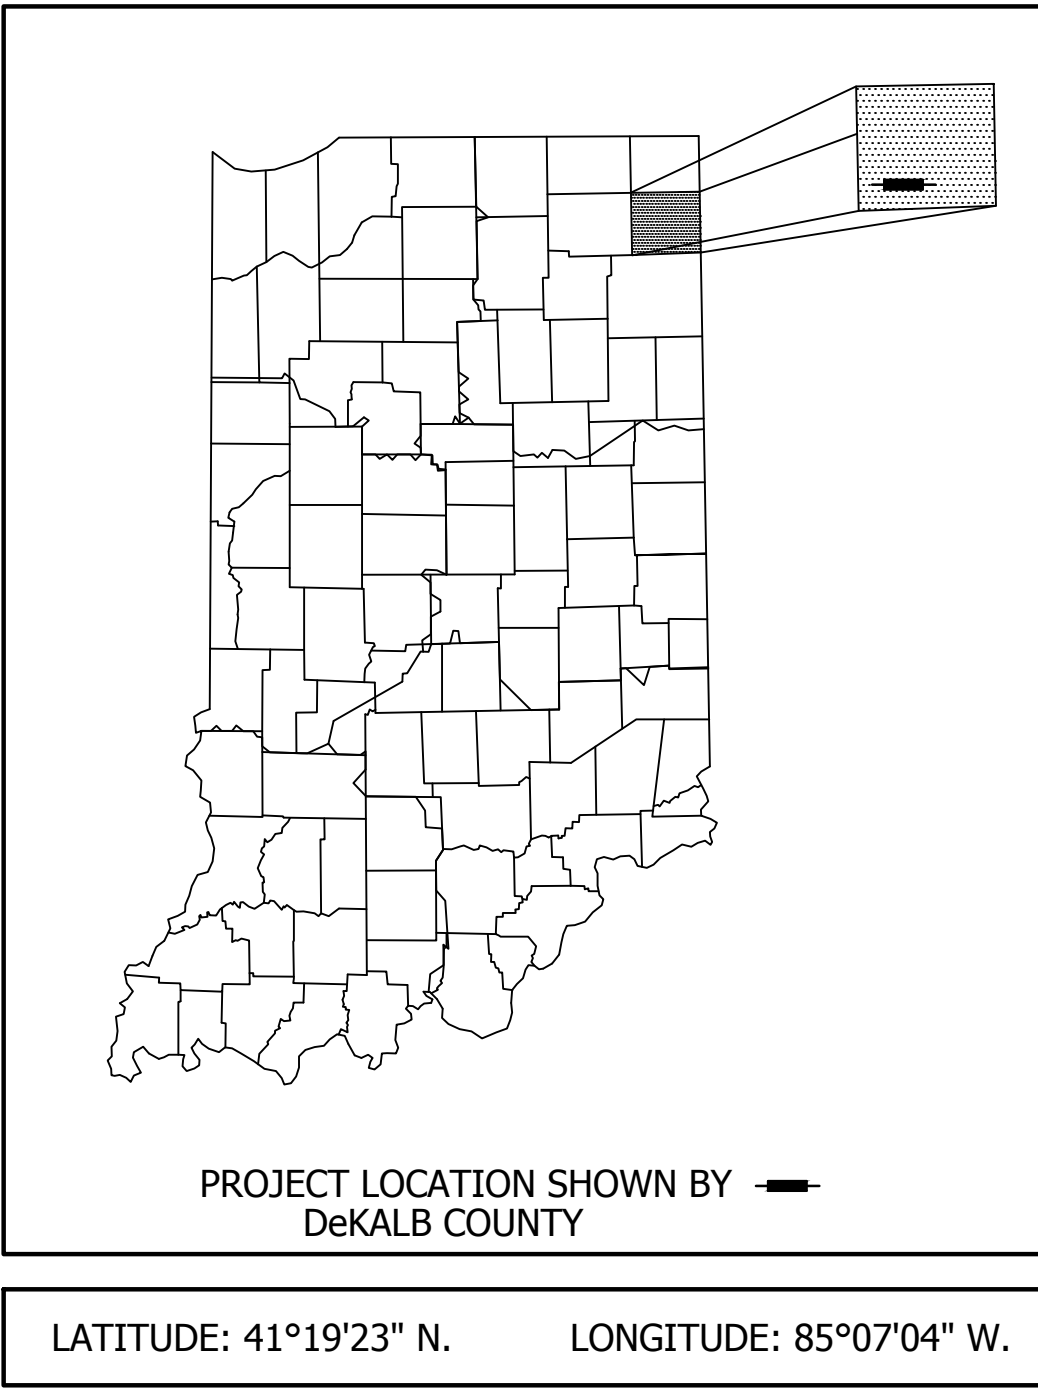

FULL SIZE PLANS HAVE BEEN PREPARED USING STANDARD ENGINEERING SCALES.
REDUCED SIZED PLANS WILL NOT CONFORM TO STANDARD SCALES.

INDIANA DEPARTMENT OF TRANSPORTATION STANDARD
SPECIFICATIONS DATED 2019 TO BE USED WITH THESE PLANS.

PLANS PREPARED BY:	Butler Fairman and Seufert Inc.	(317)713-4615
		PHONE
CERTIFIED BY:		DATE
APPROVED FOR LETTING:	INDIANA DEPARTMENT OF TRANSPORTATION	DATE

BRIDGE FILE	
DESIGNATION 1702950	
SURVEY BOOK	SHEET
	01 OF 70
CONTRACT R-41141	PROJECT 1702950

6272
BFS NO.


COMMUNICATIONS: AEP TRANSMISSION 8500 SMITH'S MILL ROAD NEW ALBANY, OH 43054 PH: (614) 933-2287 ATTN: JOSH ADAMS EMAIL: TL.PUBLICPROJECTS@AEP.COM AT&T DISTRIBUTION 116 EAST TAYLOR STREET KOKOMO, IN 46901 PH: (765) 454-5021 ATTN: DAVID SMITH EMAIL: DS8383@ATT.COM FRONTIER COMMUNICATIONS 112 WEST BROAD STREET ANGOLA, IN 46703 PH: (260) 665-4072 ATTN: DAVID SHORT EMAIL: DAVID.N.SHORT@FTR.COM INDIANA FIBER NETWORKS PH: (317) 777-7119 ATTN: SHAWN WRIGHT EMAIL: SWRIGHT@INTELLIGENTFIBER.COM ELLIS ENGINEERING 3921 CLARKS CREEK ROAD PLAINFIELD, IN 46168 PH: (317) 406-3047 ATTN: ADAM LAMB EMAIL: ADAM@ELLISENGINEERINGGROUP.COM	INDEPENDENCE FIBER 13888 COUNTRY ROAD 25A WAPAKONETA, OH 45895 PH: (419) 739-3124 ATTN: KATIE RUCK EMAIL: KRUCK@CNTEAM.COM MEDIACOM COMMUNICATIONS 3900 26TH AVENUE MOLINE, IL 61265 PH: (574) 275-1793 ATTN: JOHN WEIDNER EMAIL: JWEIDNER@MEDIACOMCC.COM ELECTRIC: AEP 3514 LANDIN ROAD NEW HAVEN, IN 46774 PH: (260) 749-3076 ATTN: COREY NOBLE EMAIL: CENOBLE@AEP.COM CITY OF AUBURN 5066 COUNTY ROAD 29, P.O. BOX 506 AUBURN, IN 46706 PH: (206) 925-8232 ATTN: ROB HIGGINS RWHIGGINS@CI.AUBURN.IN.US
---	---

	All earth shoulders, median areas, and cut and fill slopes shall be plain or mulch seeded except where sodding is specified.
	The final cross sections of the grading contract will be the original cross sections of the paving contract. However, partial or complete cross sections shall be taken if necessary to determine the actual excavation quantities.
	The paper relocation will be cross sectioned by the Engineer before construction.
	Existing asphalt pavement located outside the construction limits, between Sta. <u>00+00</u> and Sta. <u>00+00</u> shall be removed as directed.
	The quantity of Peat "Excavation" as shown on the plans has been estimated on the basis of theoretical cross-sections by using treatment of existing fills, treatment by removal, or treatment by displacement where each treatment applies.
	Contractor shall verify the existing flowline elevation to set appropriate sump depth.
**	REPRESENTS GENERAL NOTES REQUIRED


[illegible][illegible]

	RECOMMENDED FOR APPROVAL: _____ DESIGN ENGINEER _____ DATE _____	INDIANA DEPARTMENT OF TRANSPORTATION	HORIZONTAL SCALE NONE	BRIDGE FILE		6272	
			VERTICAL SCALE NONE	DESIGNATION 1702950			
	DESIGNED: _____ EC _____ DRAWN: _____ JB _____	INDEX	SURVEY BOOK		SHEET		
	CHECKED: _____ BZ _____ CHECKED: _____ EC _____			02	OF		70
			CONTRACT R-41141		PROJECT 1702950		

\\bfs1241\jobs5\627200.0000\ProjDevelopment\Design\Drawings\6272R21.dwg Michael Eichenauer Plot:1/16/2020 1:51 PM Save:9/17/2019 10:28 AM

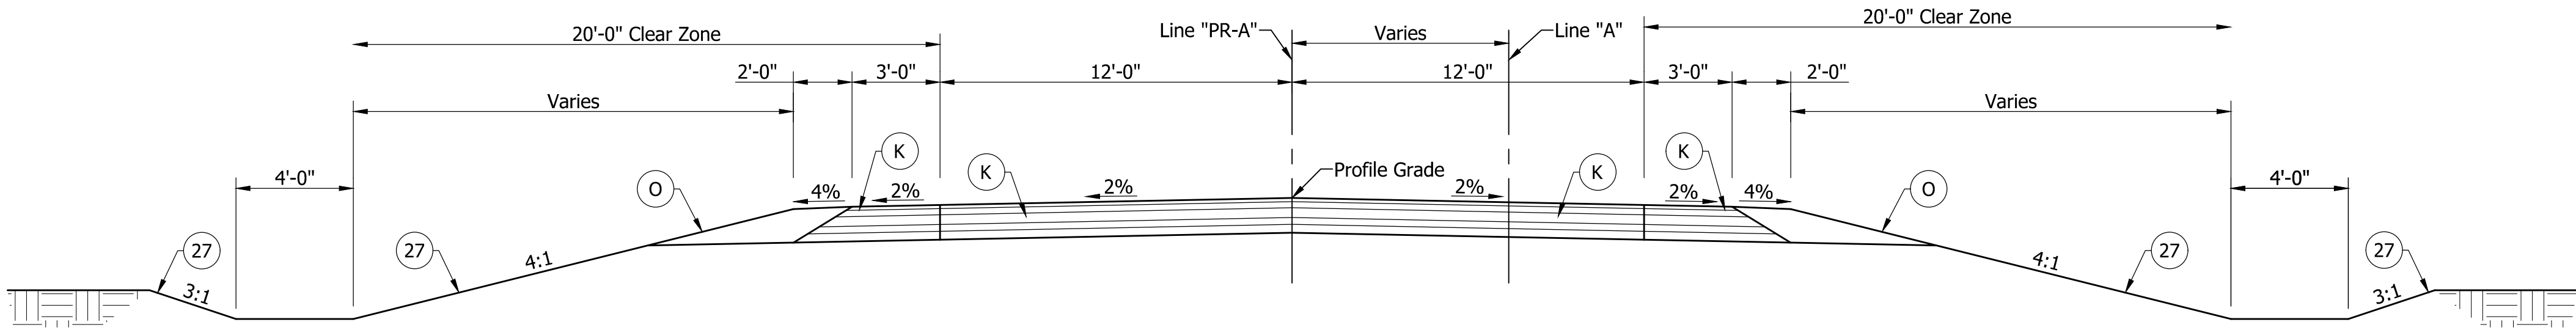

TYPICAL CROSS SECTION
Scale: 1/4" = 1'-0"
Sta. 14+07.00 "PR-A" to Sta. 95+20.08 "A"

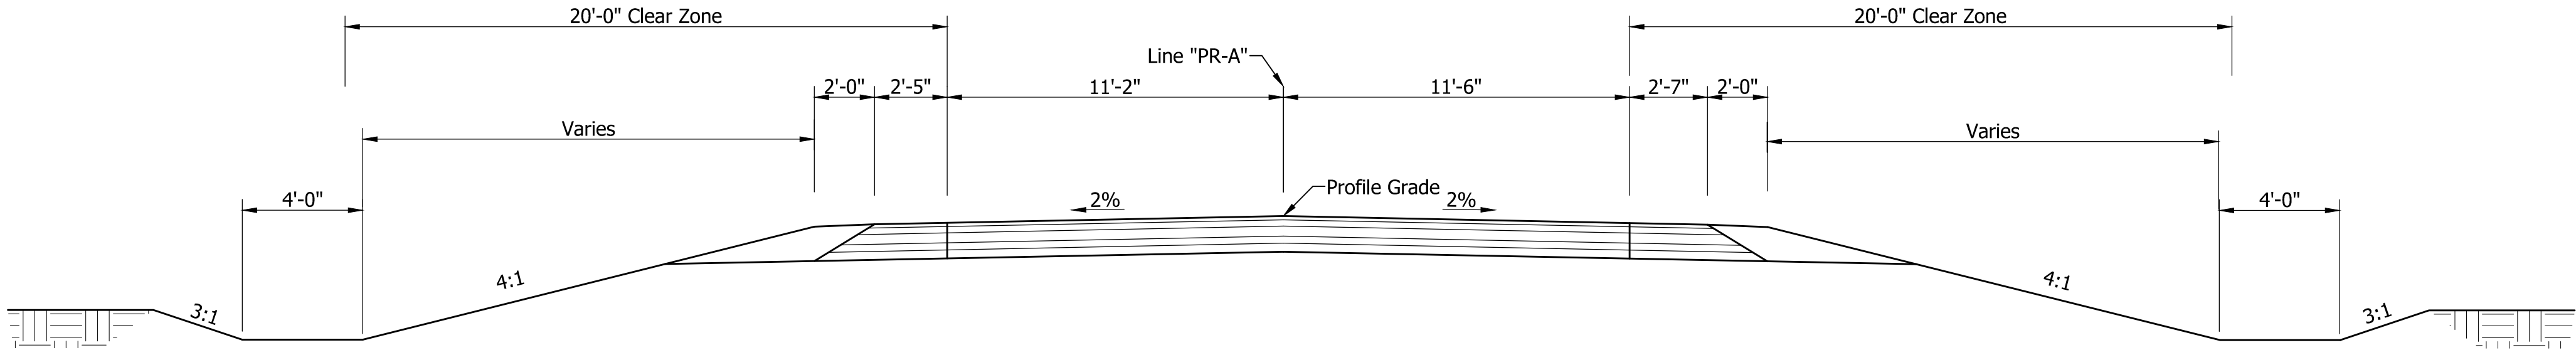

INCIDENTAL CONSTRUCTION TYPICAL CROSS SECTION
Scale: 1/4" = 1'-0"
Sta. 13+07.00 "A" to Sta. 14+07.00 "PR-A"
Sta. 95+20.08 "A" to Sta. 95+70.00 "A"



Notes To Reviewer:
1- Level 1 design for shoulder width will be prepared and submitted for approval
2- Drainage and roadway side ditches will be coordinated with the county during the preliminary field check.

LEGEND


- (K) HMA Pavement (To be Determined)
- (O) Variable Depth Comp. AGG. No. 53
- (27) Seed Mixture R

	RECOMMENDED FOR APPROVAL: _____ DESIGN ENGINEER _____ DATE _____		INDIANA DEPARTMENT OF TRANSPORTATION		HORIZONTAL SCALE AS SHOWN		BRIDGE FILE	
	DESIGNED: _____ EC _____ DRAWN: _____ JB _____				VERTICAL SCALE N/A		DESIGNATION 1702950	
	CHECKED: _____ BZ _____ CHECKED: _____ EC _____				SURVEY BOOK		SHEET	
					CONTRACT R-41141		PROJECT 1702950	

TYPICAL CROSS SECTIONS

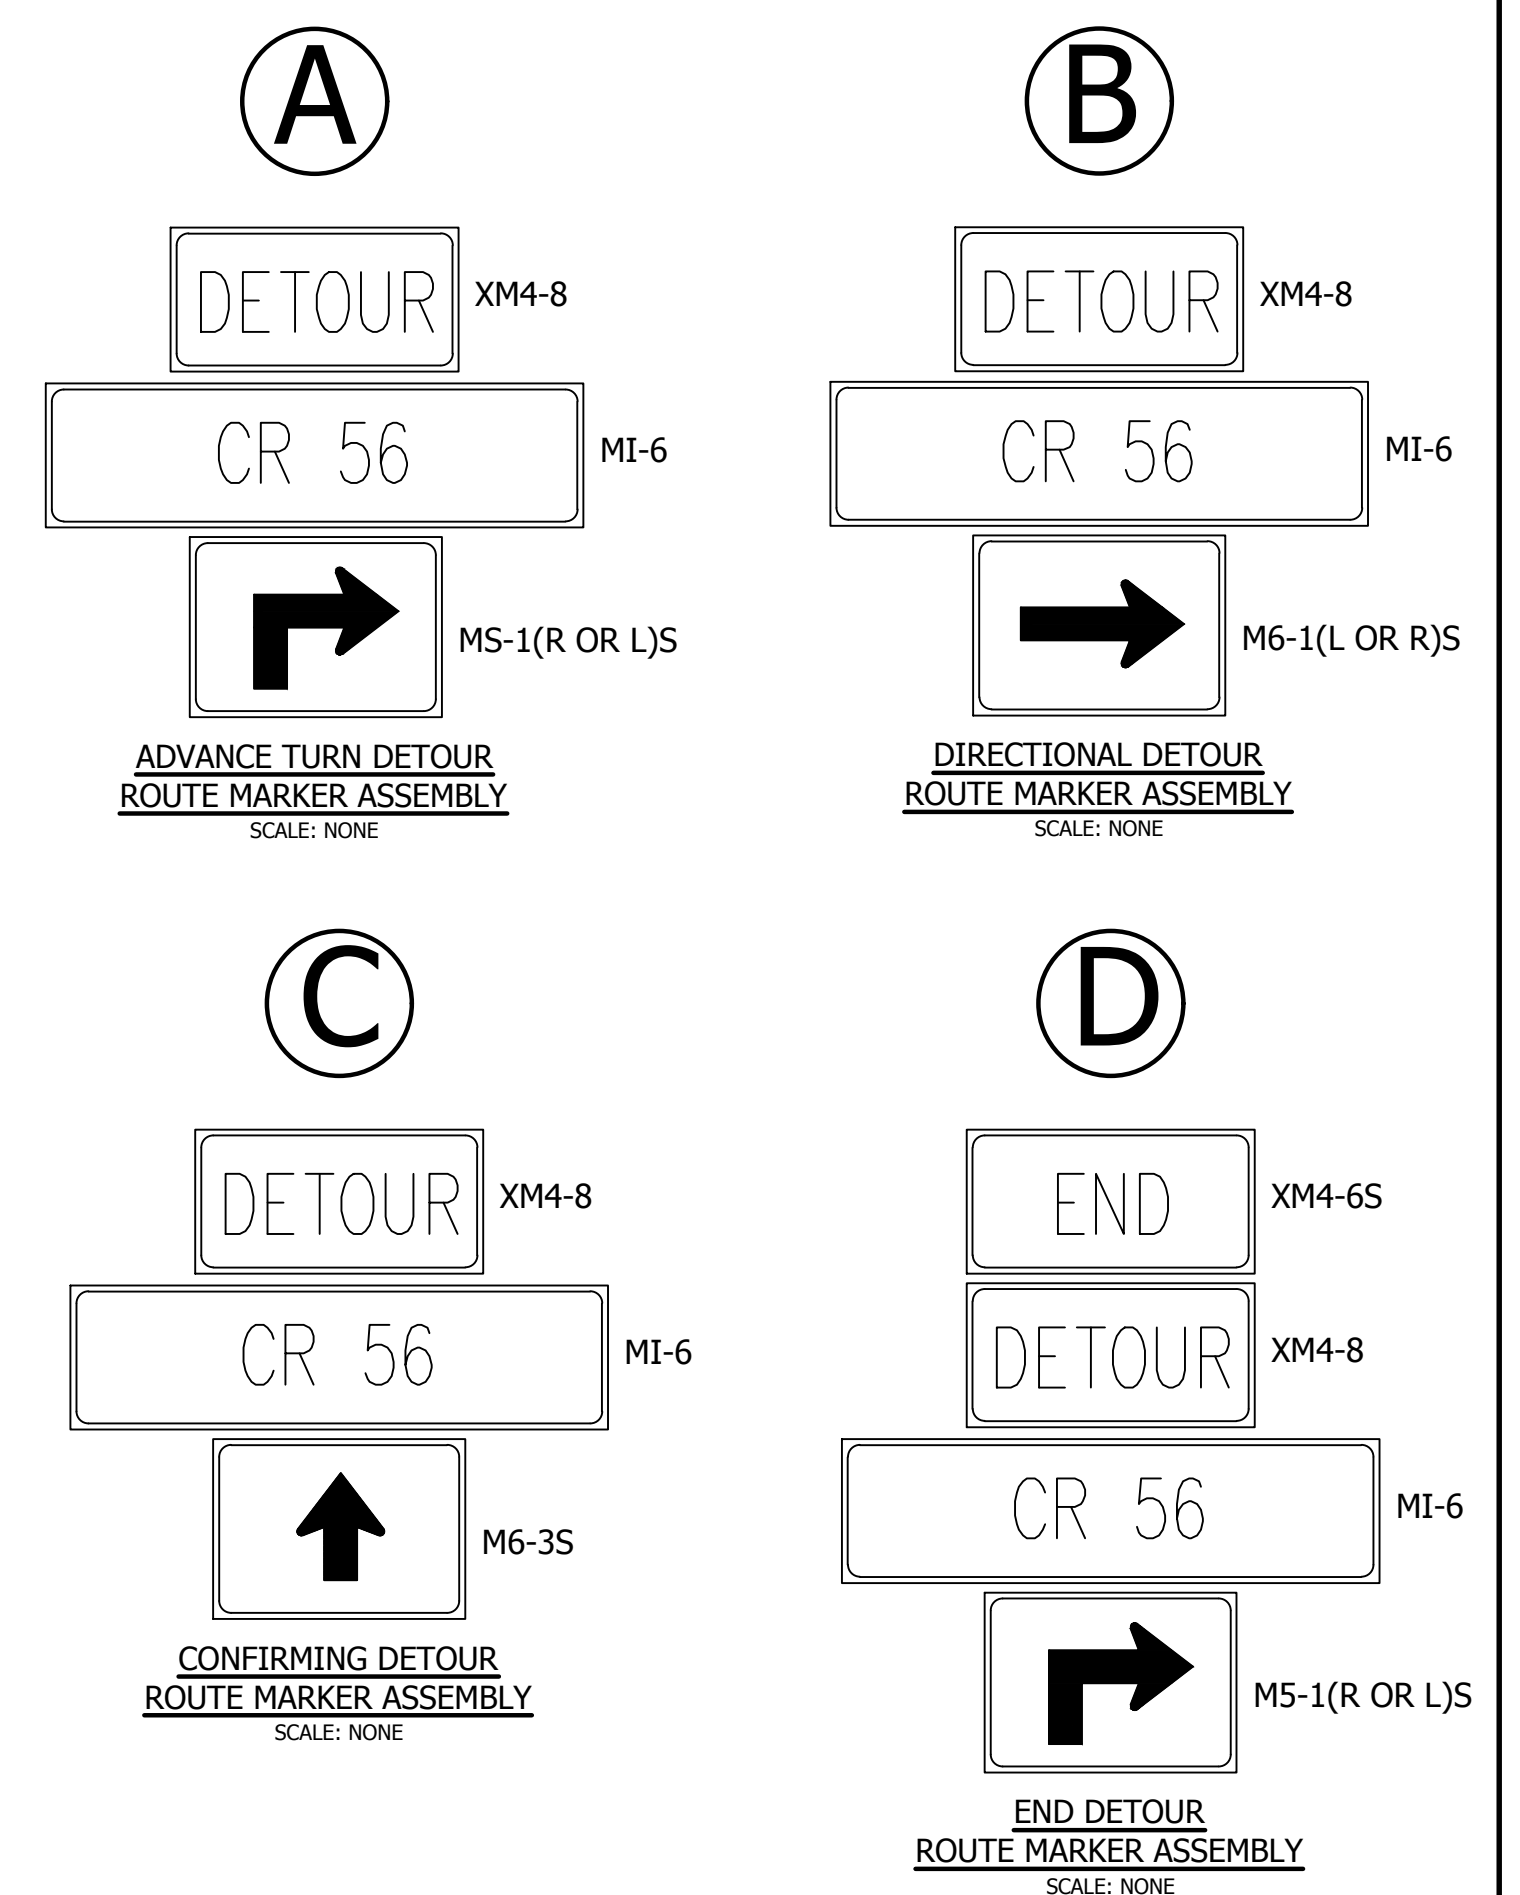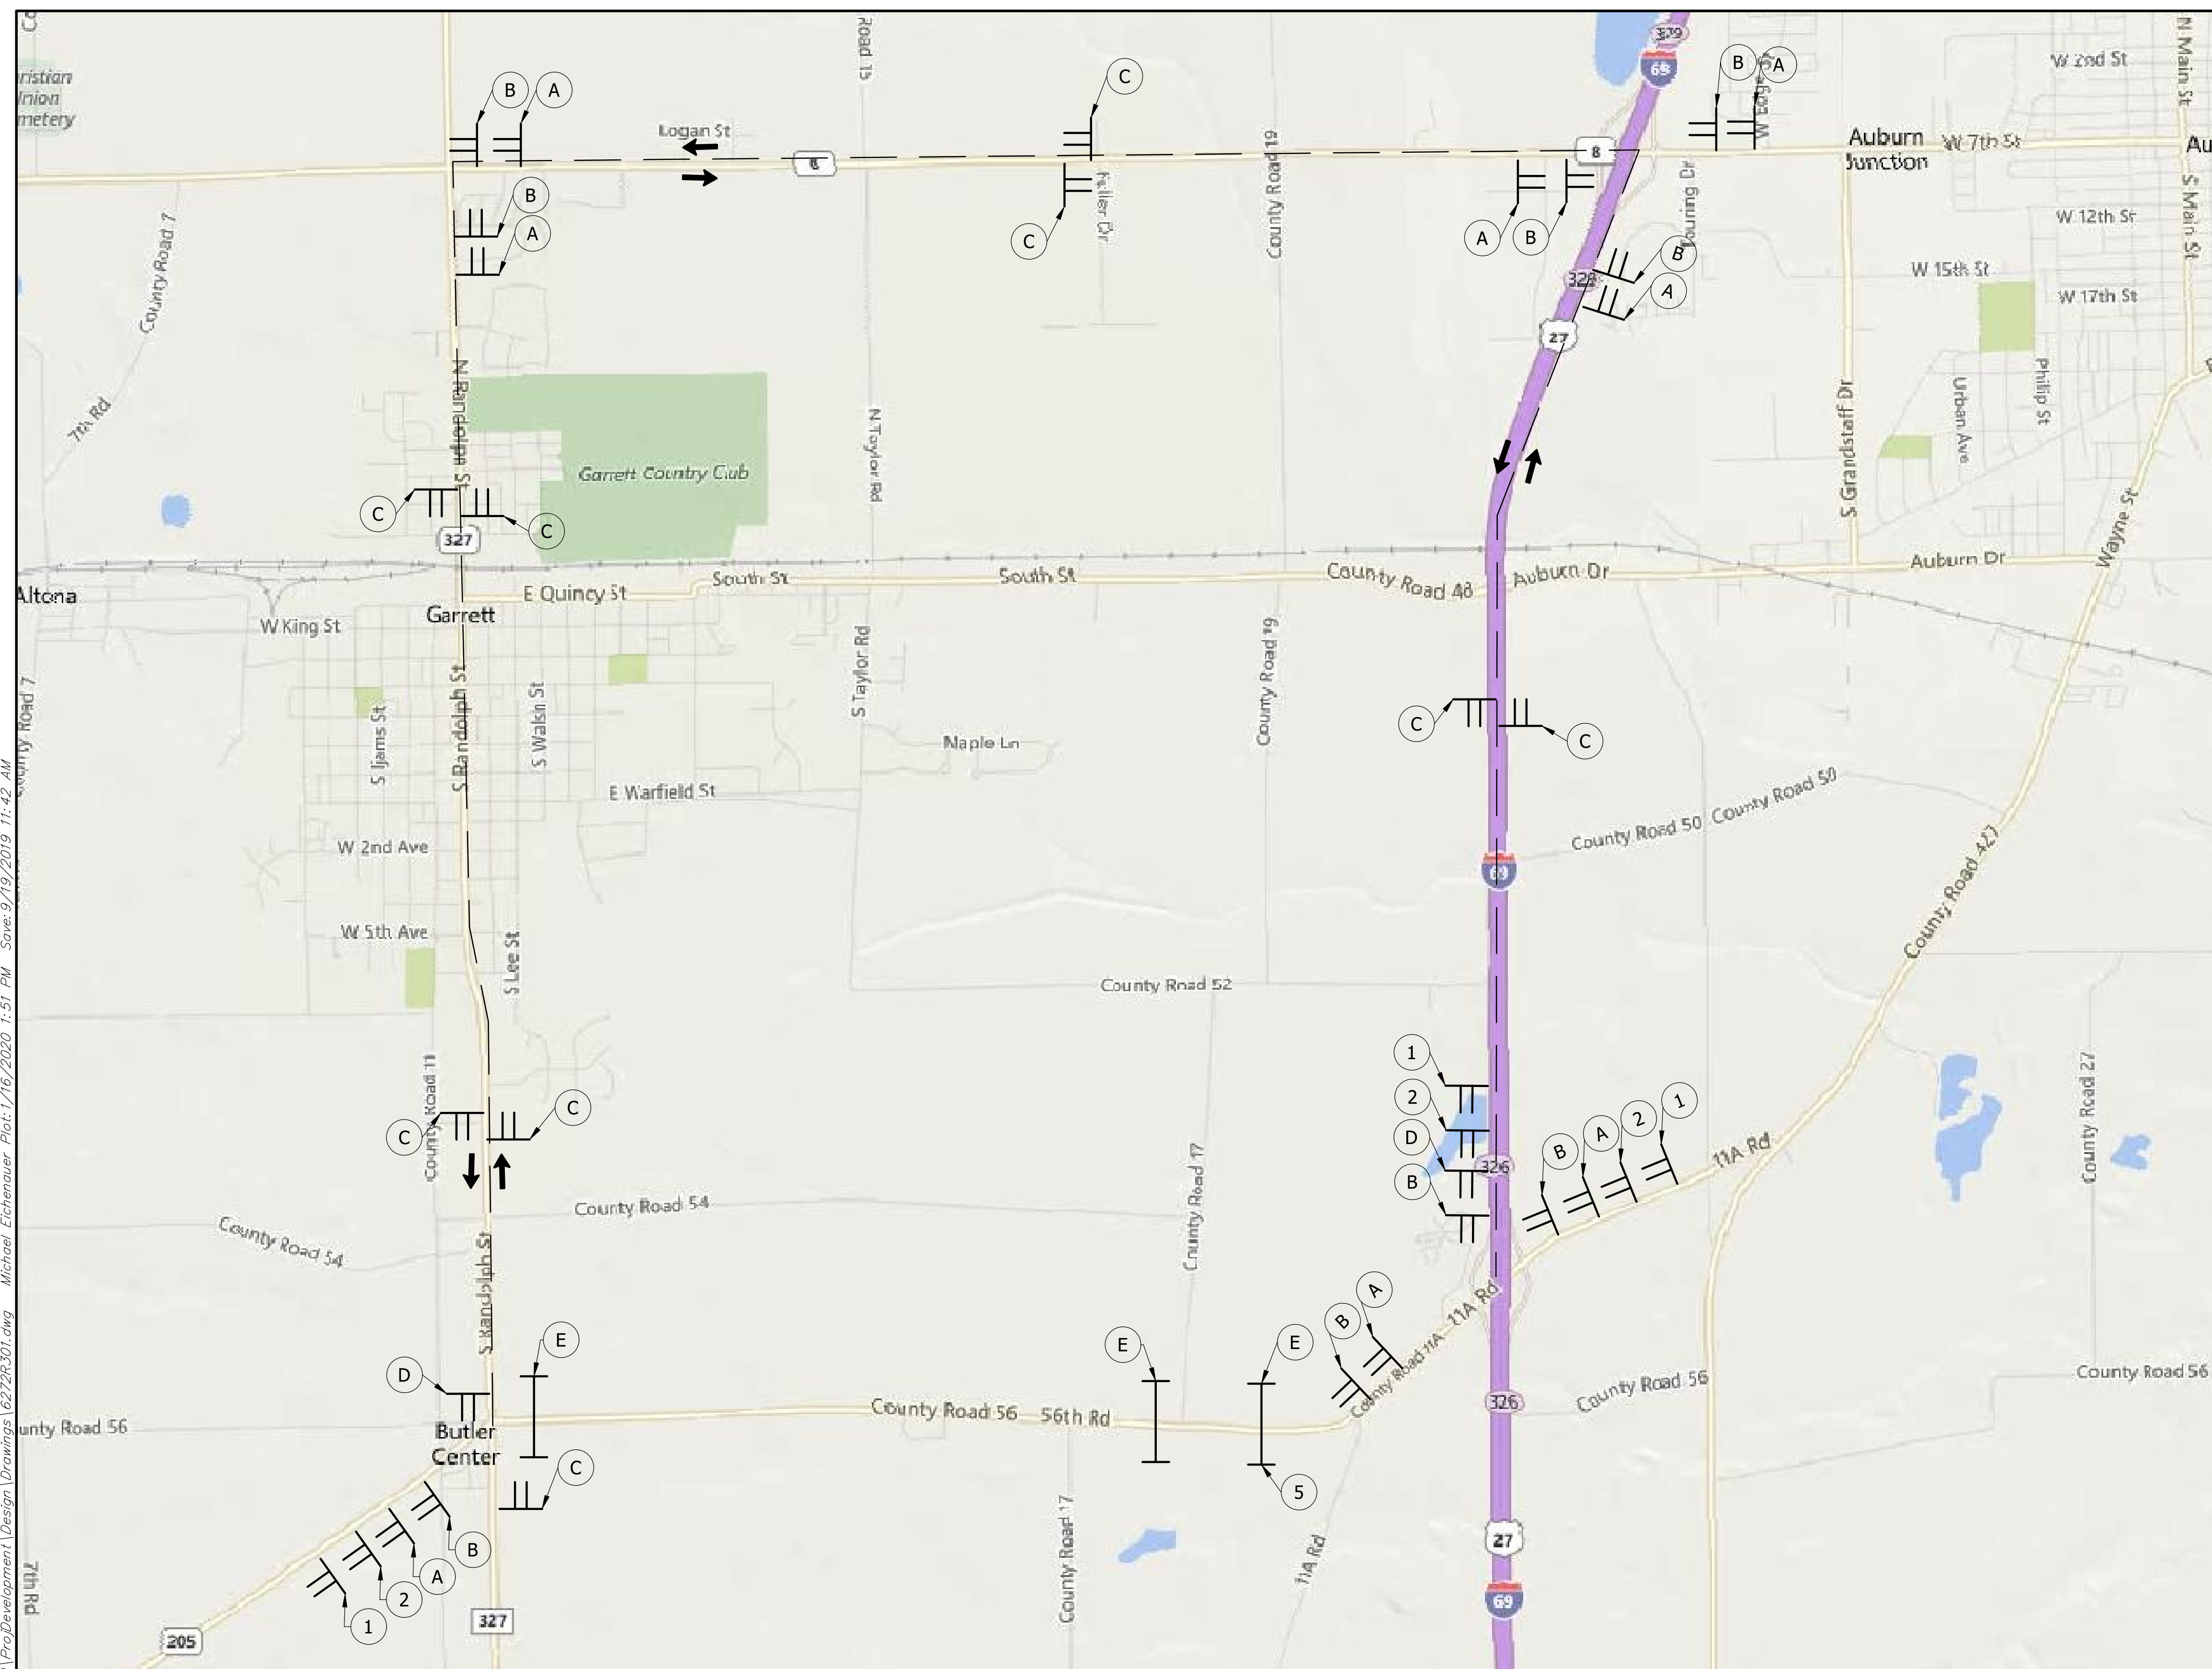

DETOUR SIGN SUMMARY				
	MESSAGE	CODE	TYPE	QTY
1	ROAD CLOSED AHEAD	XW20-3	A	3
2	DETOUR AHEAD	XW20-2	A	3
3	WORK SITE PENALTY	XW2-6	A	0
4	ROAD CLOSURE SIGN ASSEMBLY			0
5	ROAD CLOSED LOCAL TRAFFIC ONLY (1/4 MI)	R11-3	A	1
A	ADVANCE DETOUR MARKER			8
B	DIRECTIONAL DETOUR MARKER			9
C	CONFIRMING DETOUR MARKER			9
D	END DETOUR MARKER			2
E	TYPE III-A BARRICADE			3

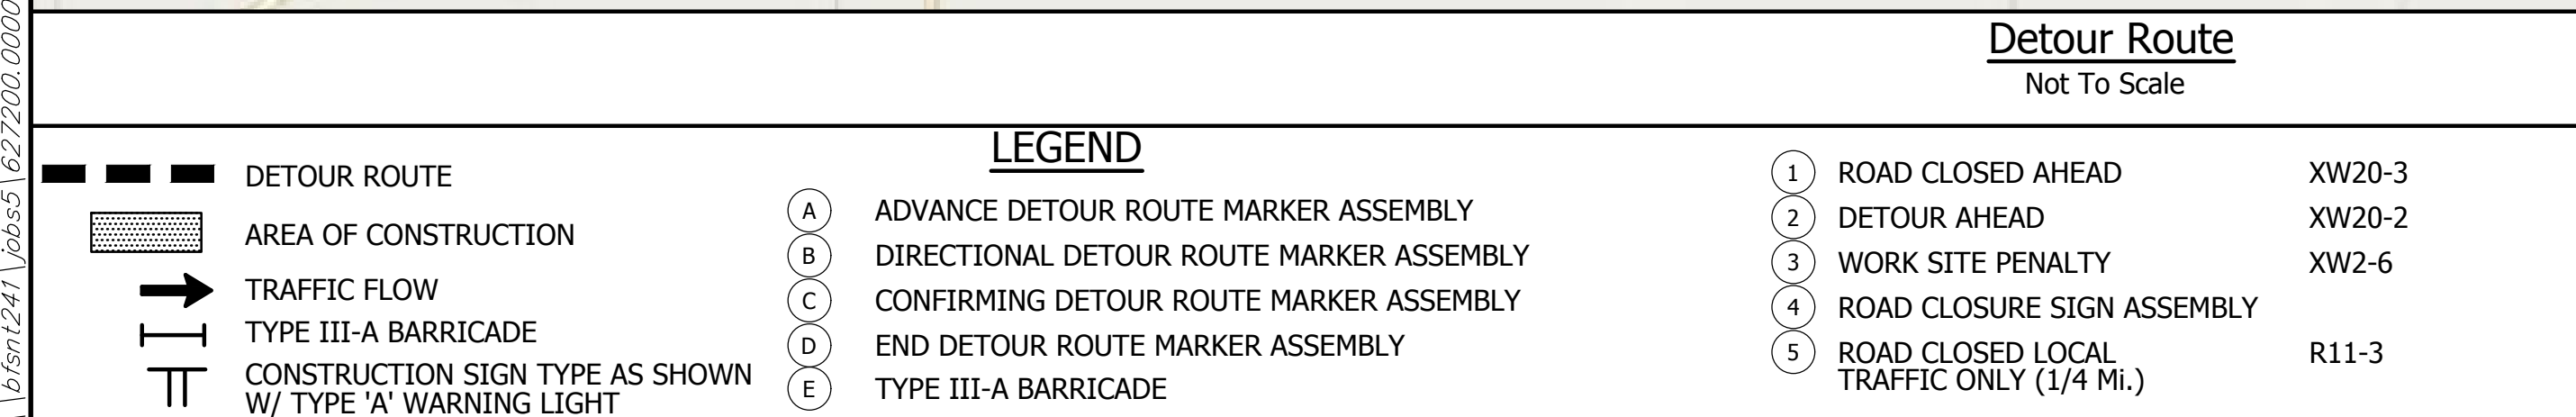


RECOMMENDED FOR APPROVAL:		
	DESIGN ENGINEER	DATE
DESIGNED:	EC	DRAWN: JB
CHECKED:	BZ	CHECKED: EC

INDIANA
DEPARTMENT OF TRANSPORTATION

COUNTY ROAD 56


HORIZONTAL SCALE		BRIDGE FILE		6272
1" = 5'				
VERTICAL SCALE		DESIGNATION		
1" = 5'		1702950		
SURVEY BOOK		SHEET		SFS NO.
		04	70	
CONTRACT		PROJECT		
R-41141		1702950		

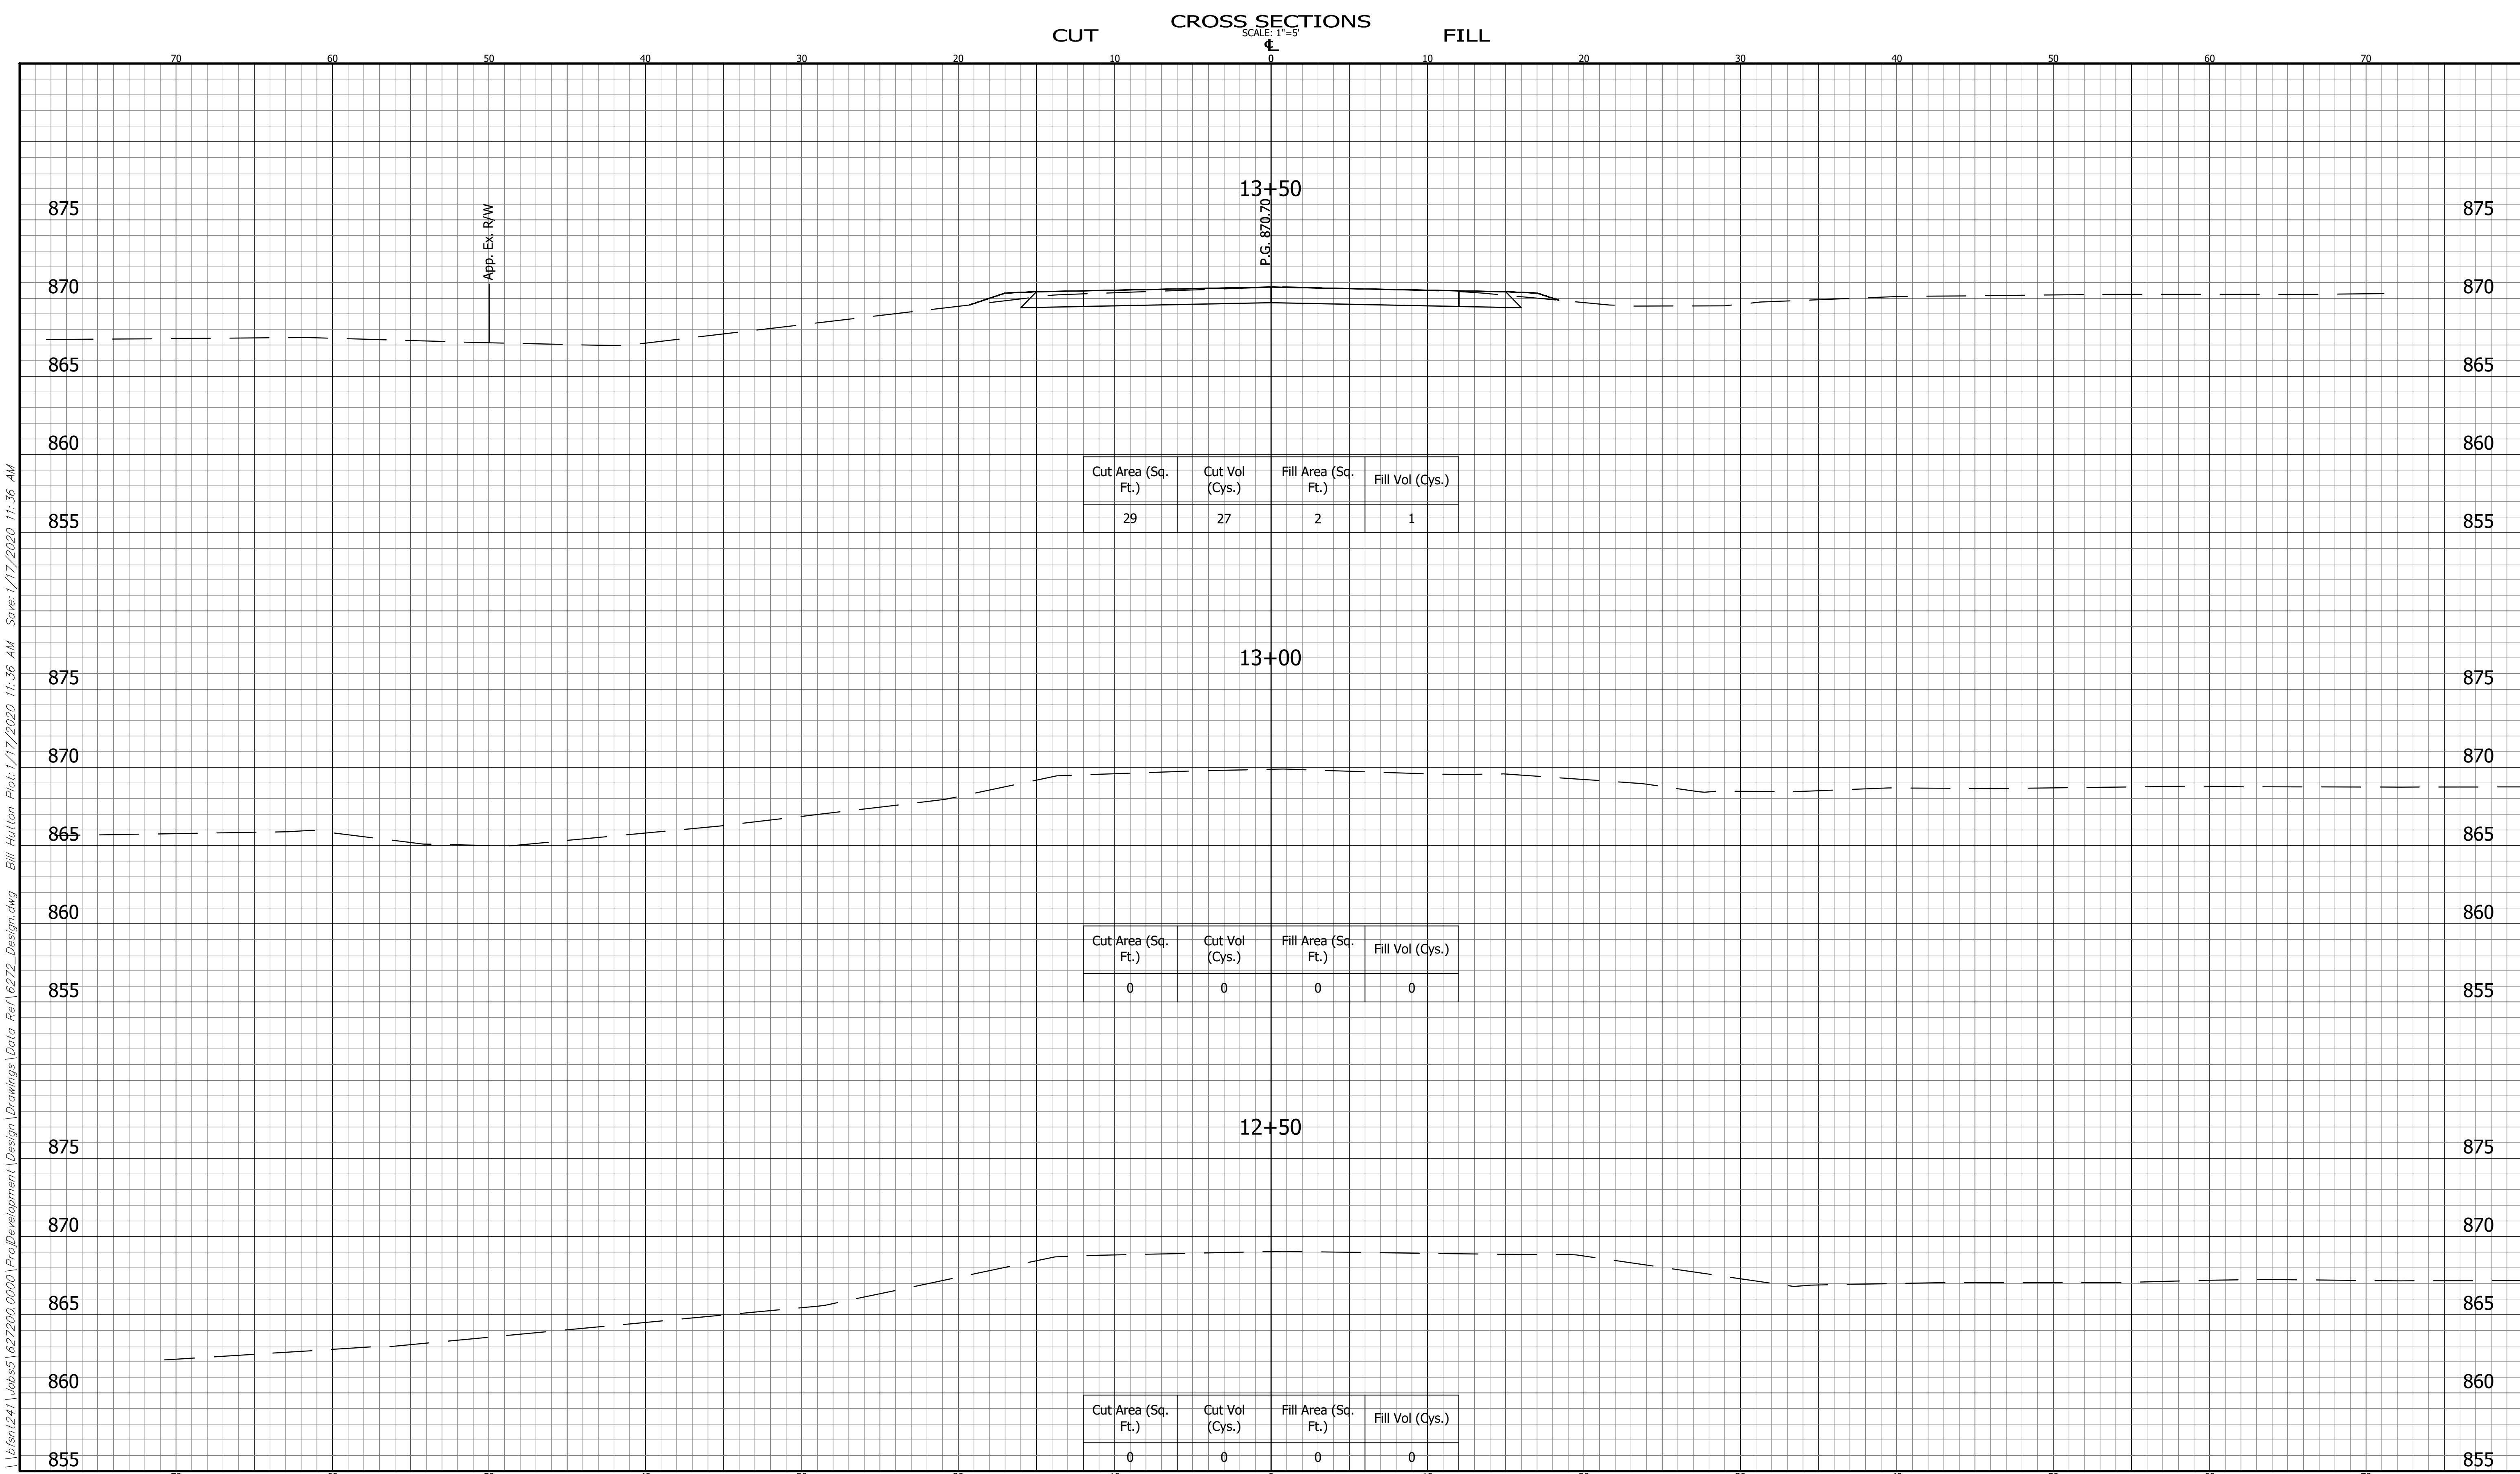

	CROSS SECTIONS LINE "PR-A"		INDIANA DEPARTMENT OF TRANSPORTATION		HORIZONTAL SCALE 1" = 5'		BRIDGE FILE	
	DESIGNED: EC		DRAWN: JB		VERTICAL SCALE 1" = 5'		DESIGNATION 1702950	
	CHECKED: BZ		CHECKED: EC		SURVEY BOOK		SHEET ---- OF 70	
					CONTRACT R-41141		PROJECT 1702950	


COUNTY ROAD 56

\\656nt241\Jobs\627200.0000\Project\Development\Design\Drawings\Data Ref\6272_Design.dwg Bill Hutton Plot:1/17/2020 11:36 AM Save:1/17/2020 11:36 AM

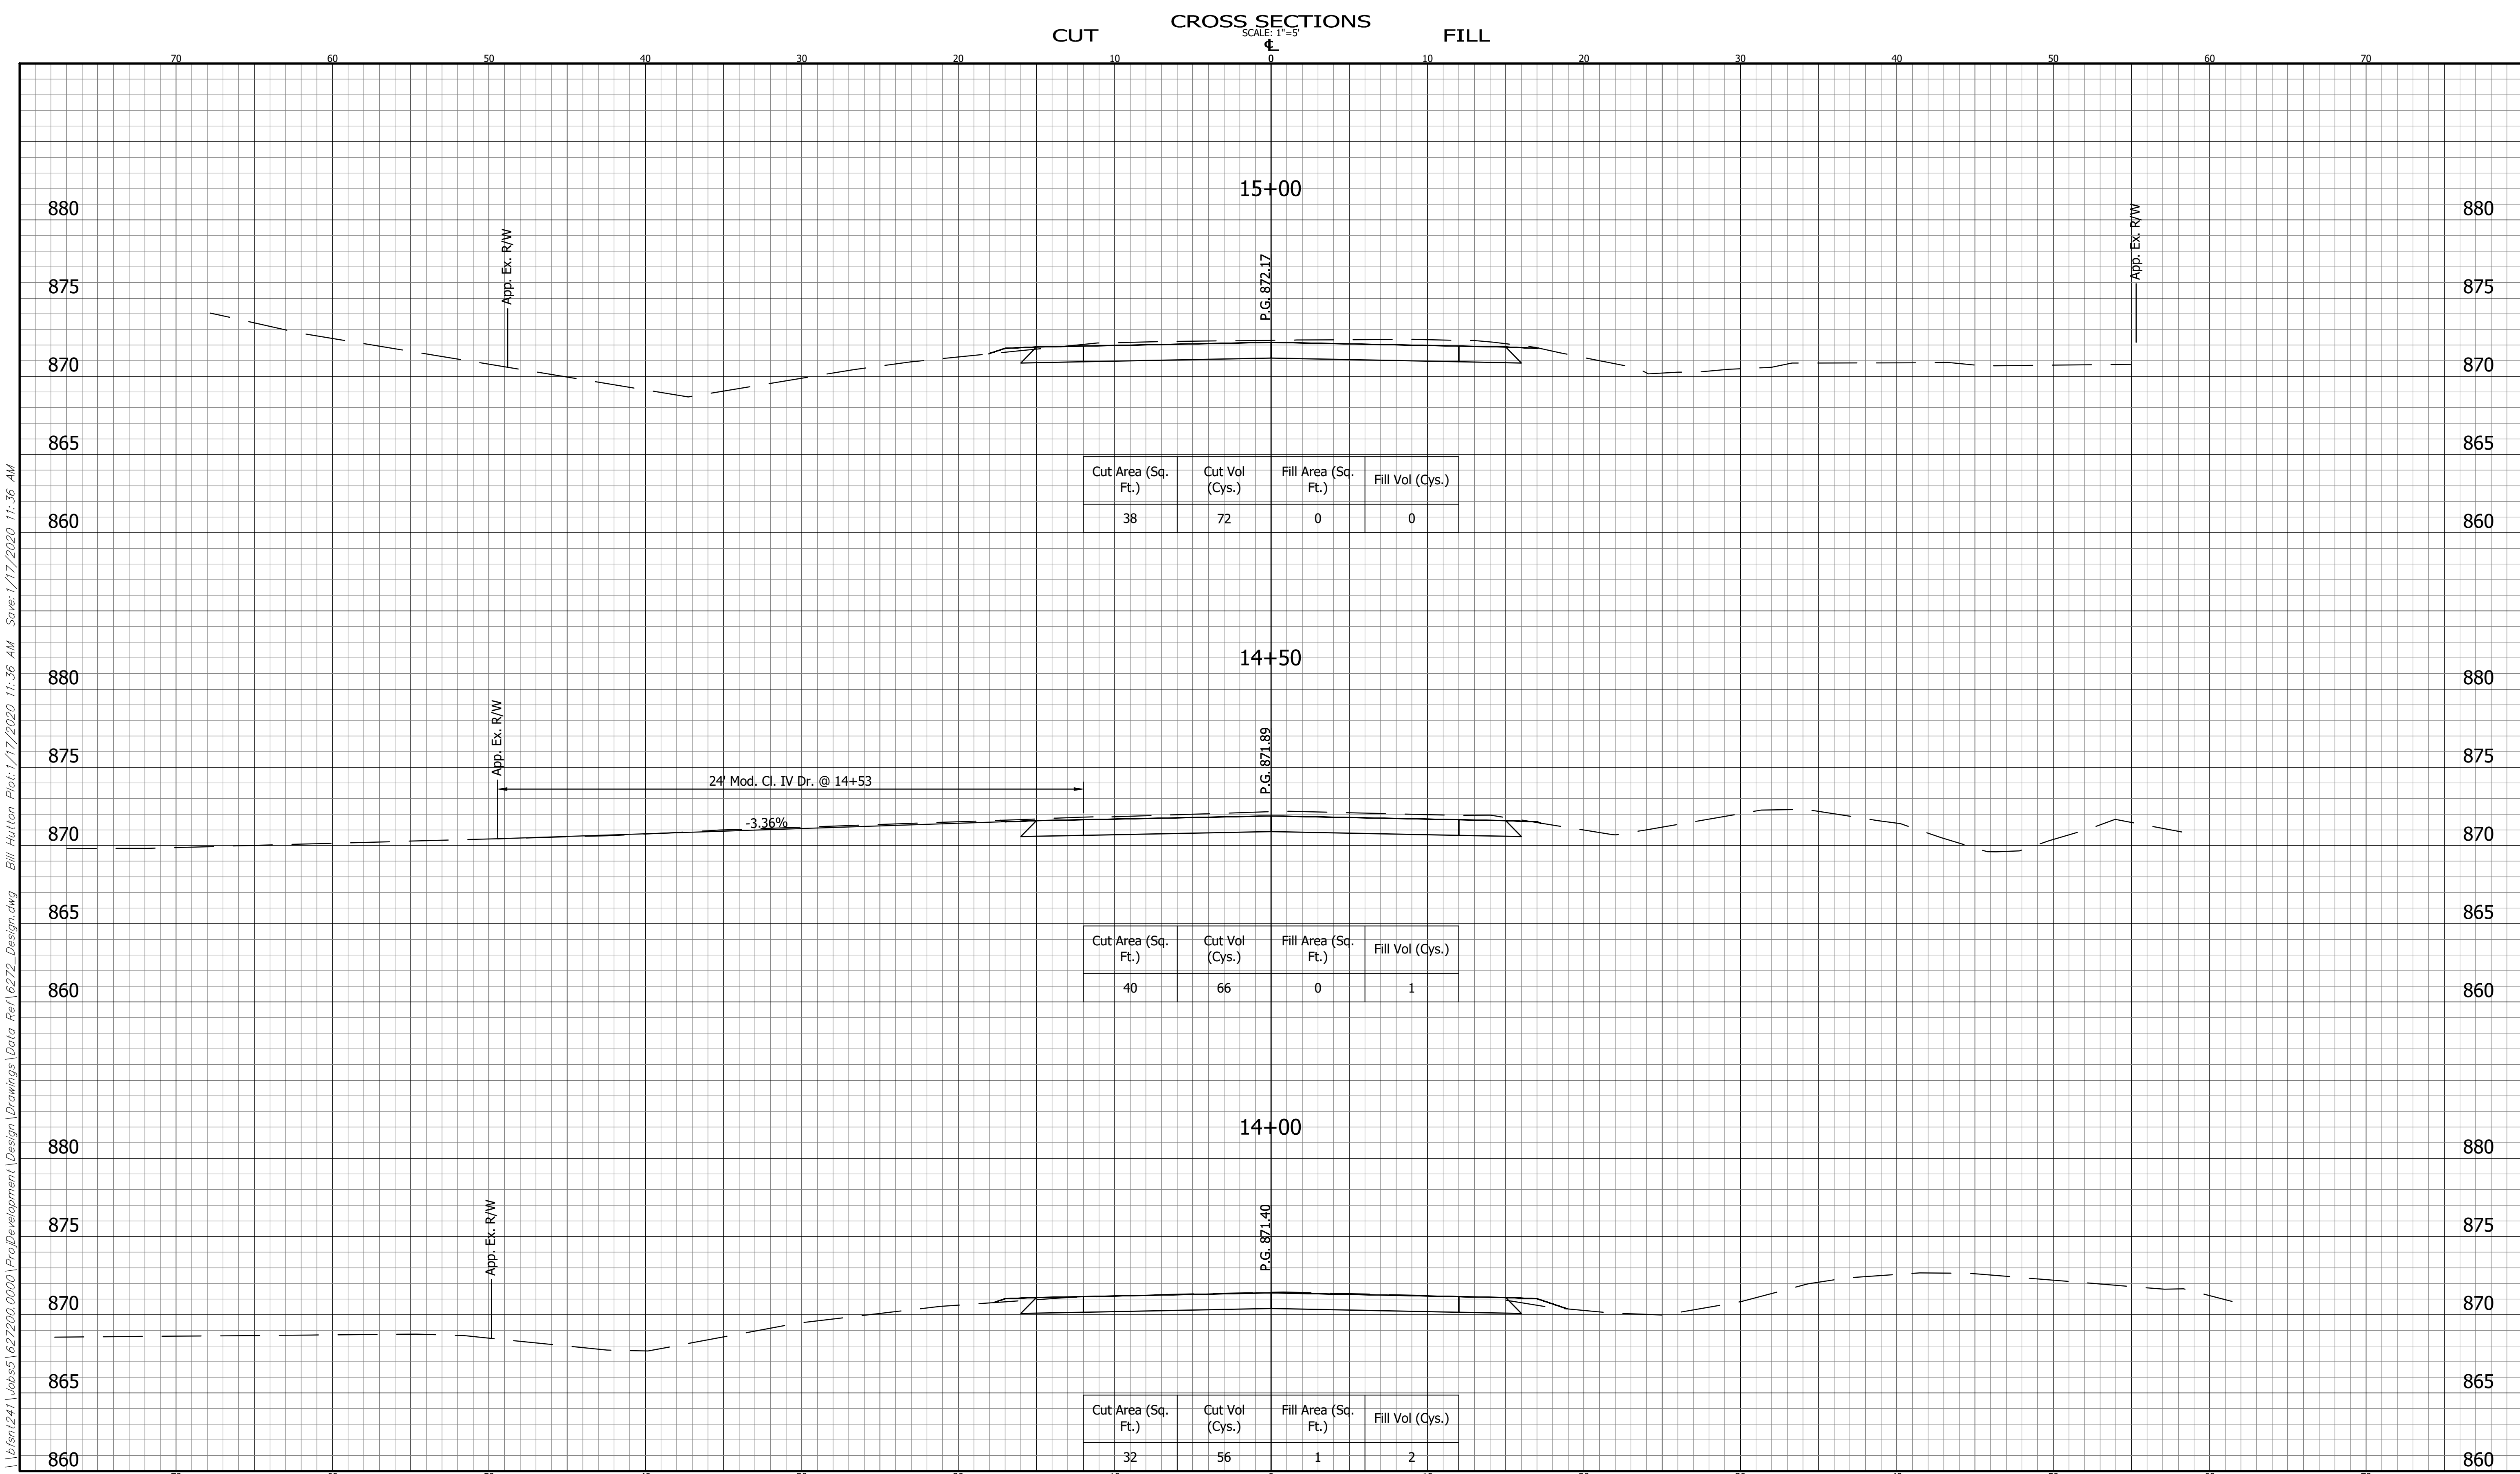

\\656nt241\Jobs\627200.0000\ProjectDevelopment\Design\Drawings\Data Ref\6272_Design.dwg Bill Hutton Plot:1/17/2020 11:36 AM Save:1/17/2020 11:36 AM


	CROSS SECTIONS LINE "PR-A"		INDIANA DEPARTMENT OF TRANSPORTATION		BRIDGE FILE	
	DESIGNED: EC		DRAWN: JB		DESIGNATION 1702950	
	CHECKED: BZ		CHECKED: EC		SHEET OF 70	
			COUNTY ROAD 56		PROJECT R-41141 1702950	

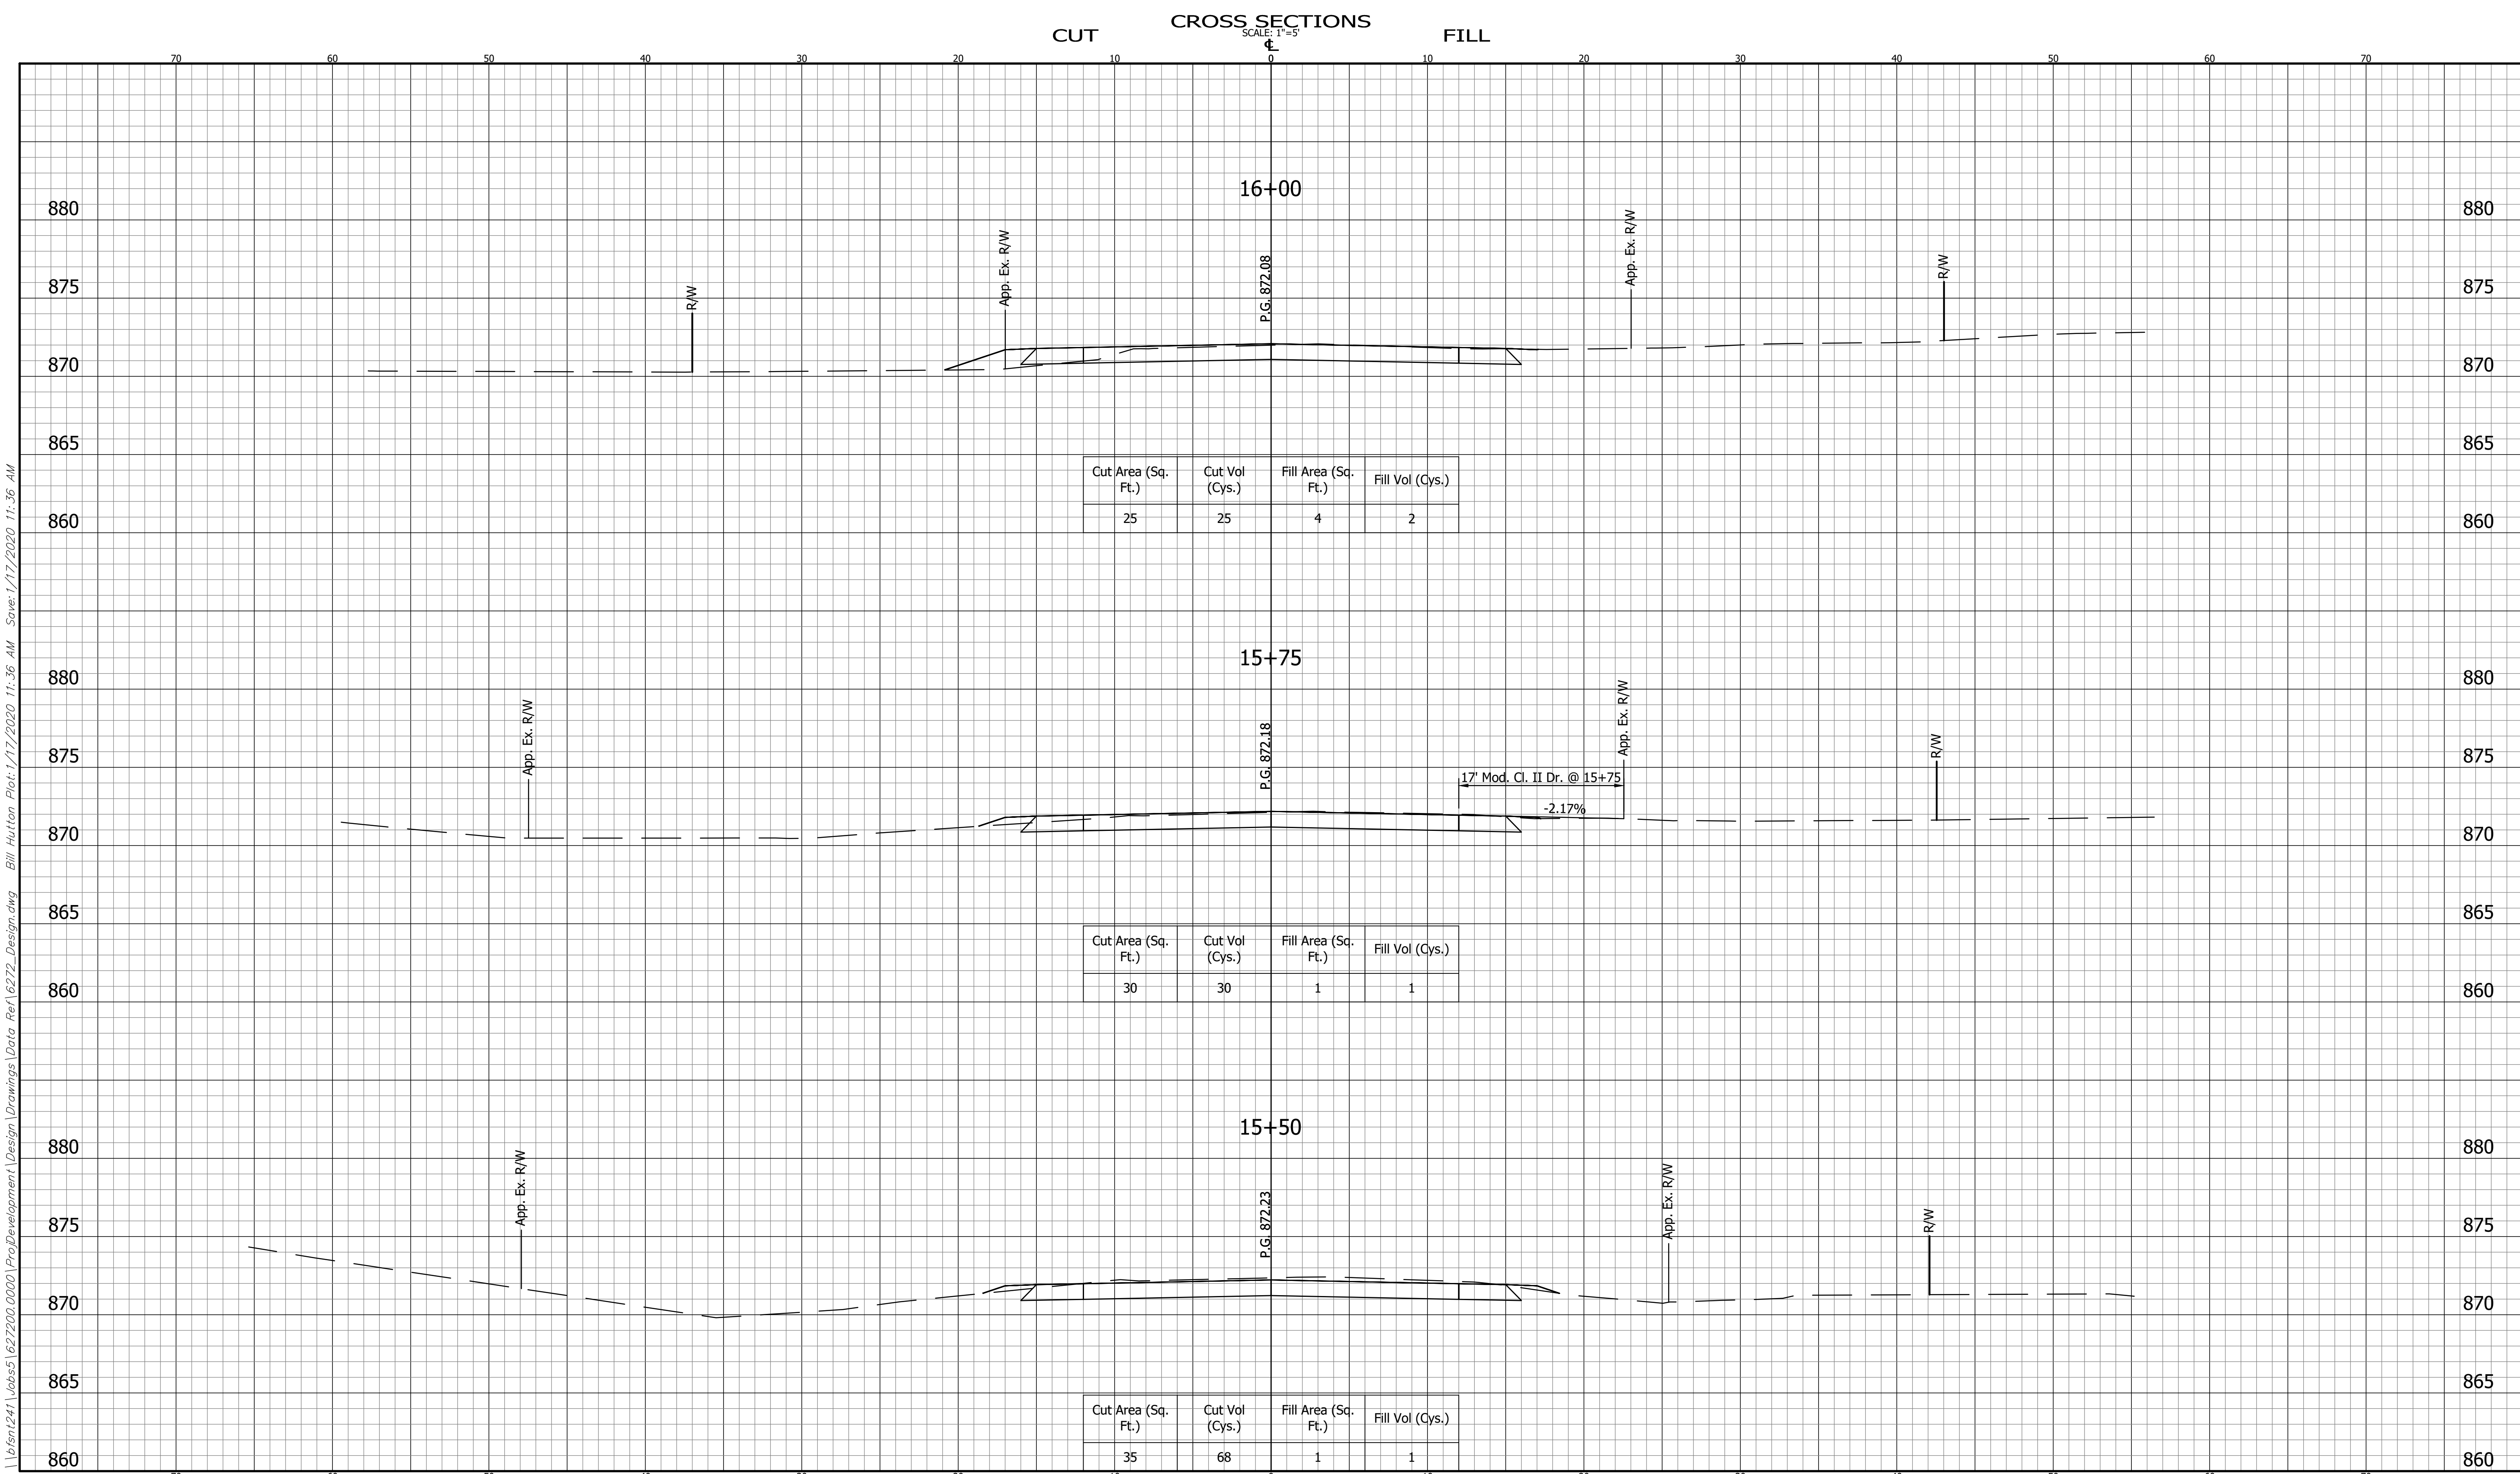

\\b65n1241\Jobs\627200.0000\ProjectDevelopment\Design\Drawings\Data Ref\6272_Design.dwg Bill Hutton Plot:1/17/2020 11:36 AM Save:1/17/2020 11:36 AM


	CROSS SECTIONS LINE "PR-A"		INDIANA DEPARTMENT OF TRANSPORTATION		HORIZONTAL SCALE 1" = 5'		BRIDGE FILE	
	DESIGNED: EC		DRAWN: JB		VERTICAL SCALE 1" = 5'		DESIGNATION 1702950	
	CHECKED: BZ		CHECKED: EC		SURVEY BOOK		SHEET ---- OF 70	
					CONTRACT R-41141		PROJECT 1702950	

COUNTY ROAD 56

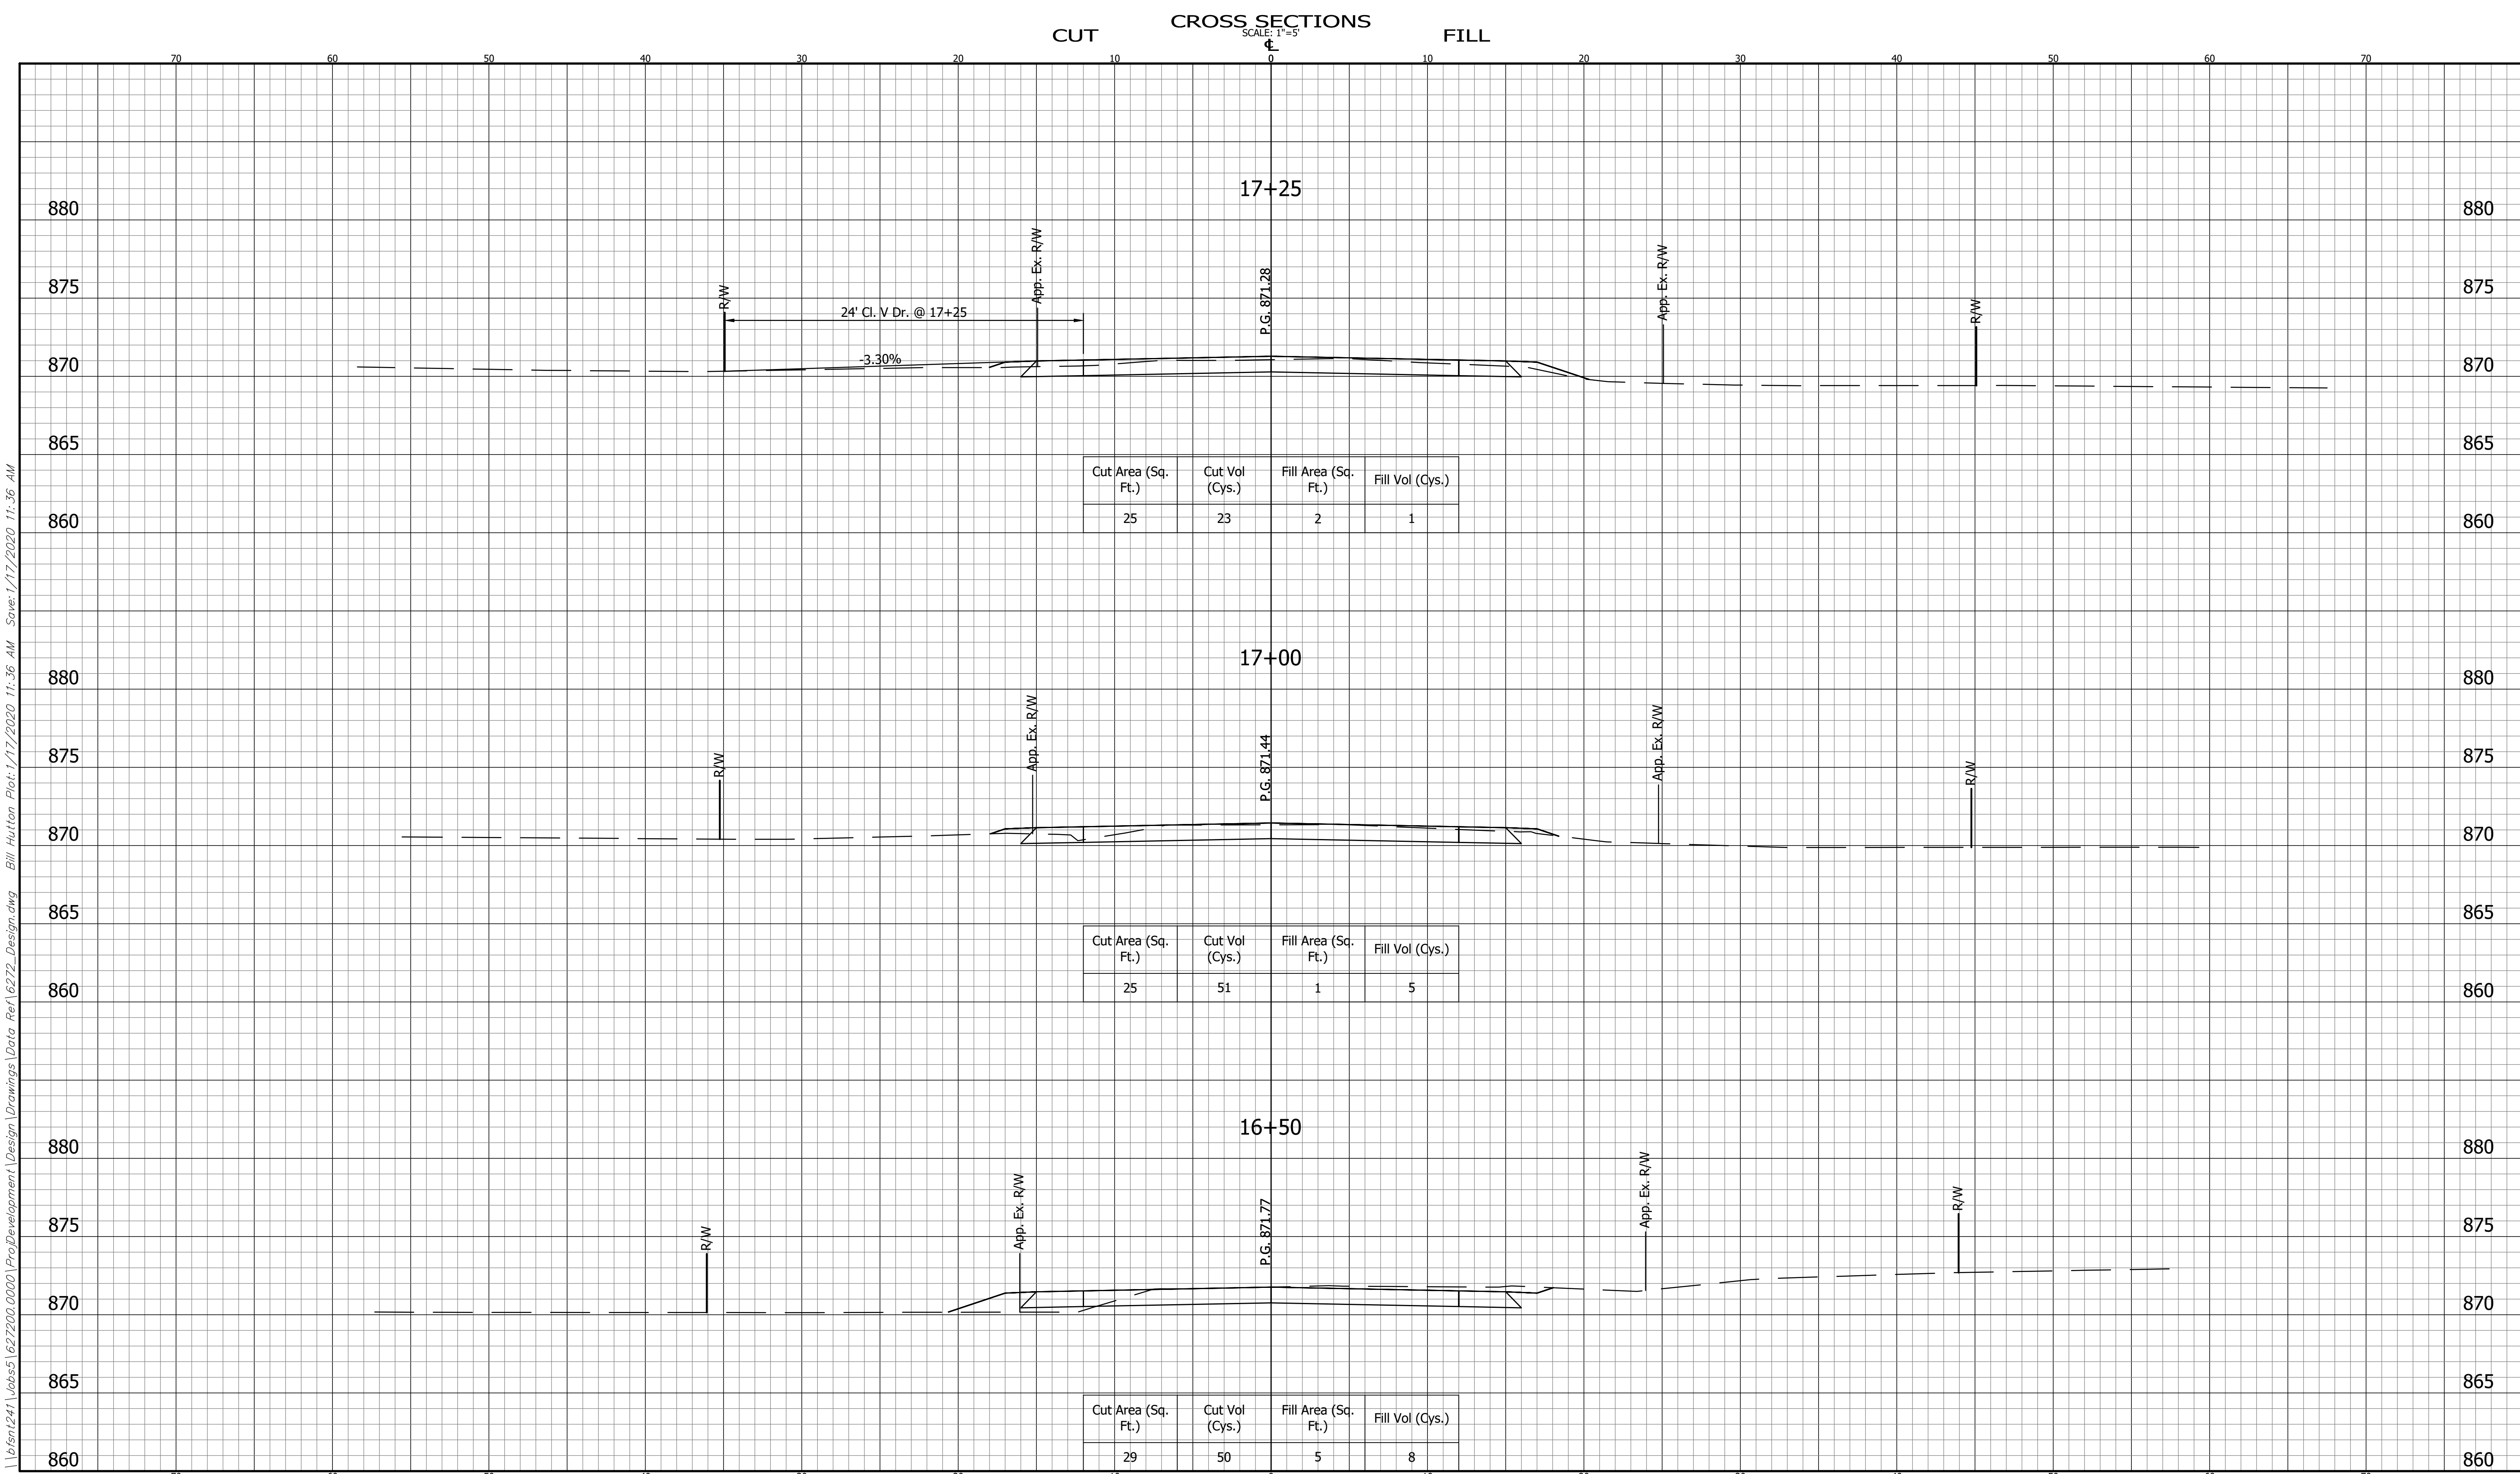

\\656nt241\Jobs\627200.0000\Project\Development\Design\Drawings\Data Ref\6272_Design.dwg Bill Hutton Plot:1/17/2020 11:36 AM Save:1/17/2020 11:36 AM

	CROSS SECTIONS LINE "PR-A"		INDIANA DEPARTMENT OF TRANSPORTATION		BRIDGE FILE	
	DESIGNED: EC		DRAWN: JB		DESIGNATION 1702950	
	CHECKED: BZ		CHECKED: EC		SHEET ---- OF 70	
			COUNTY ROAD 56		PROJECT R-41141 1702950	

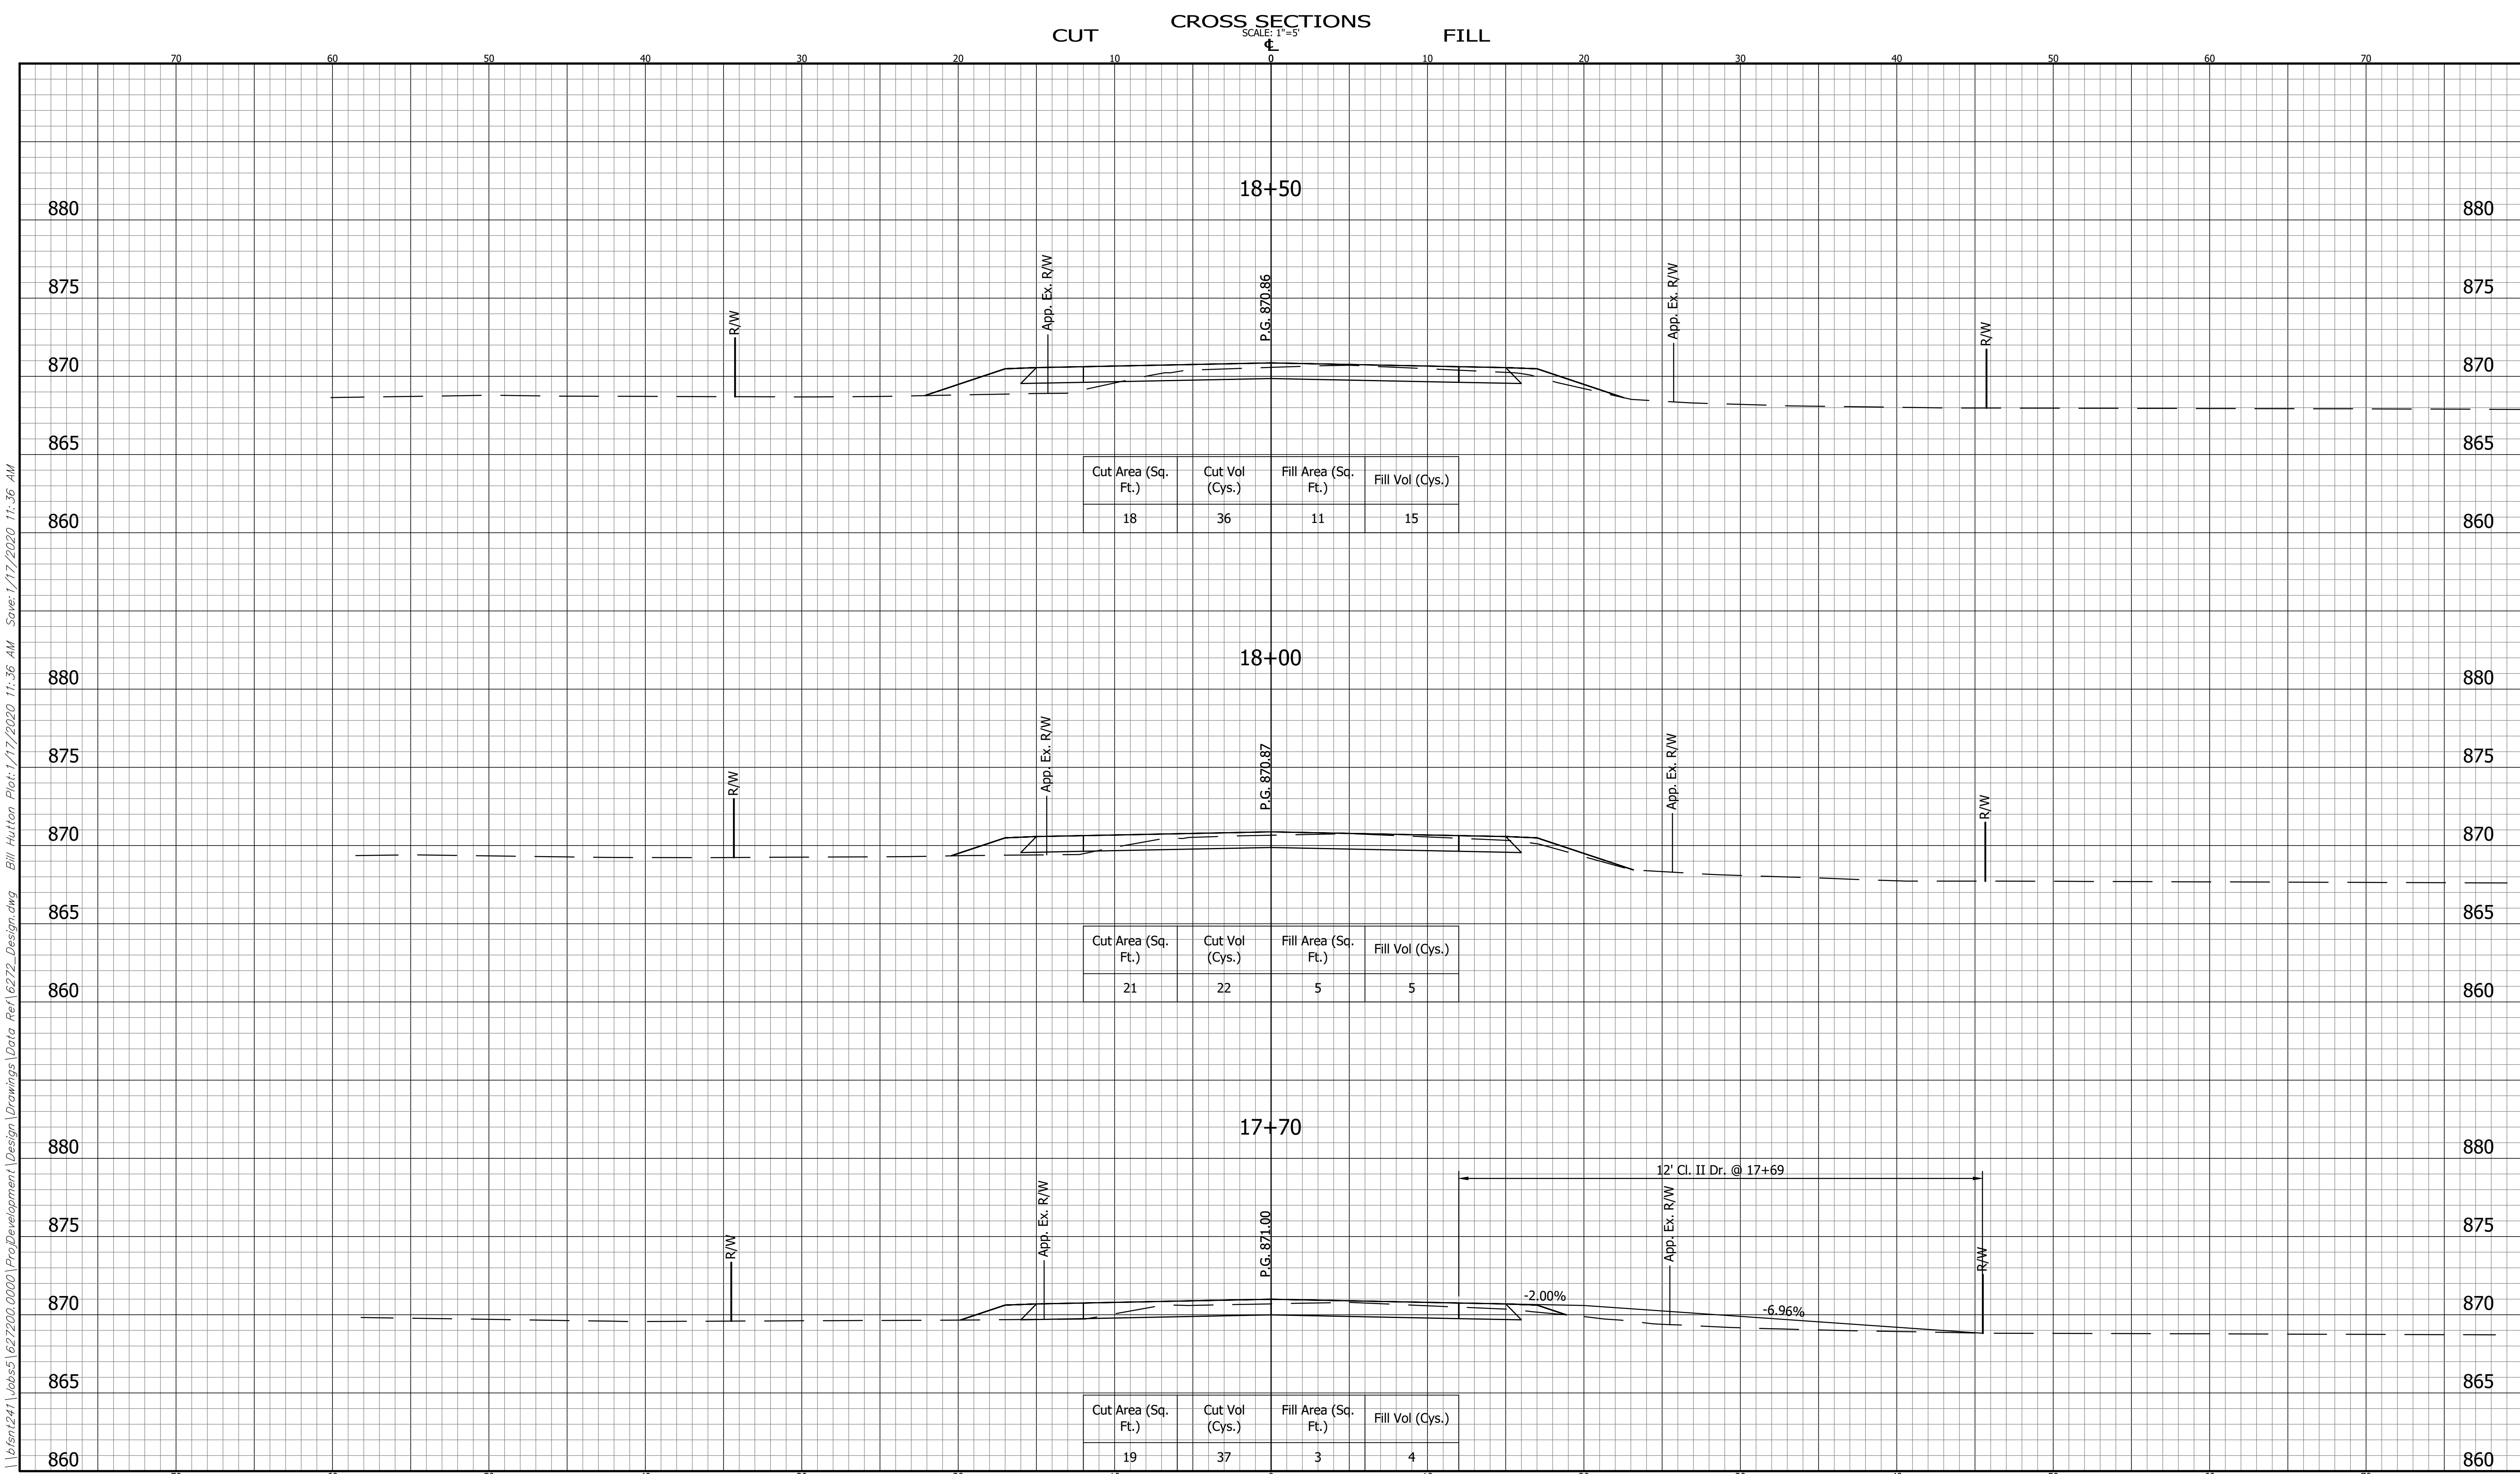


\\656nt241\Jobs\627200.0000\ProjectDevelopment\Design\Drawings\Data Ref\6272_Design.dwg Bill Hutton Plot:1/17/2020 11:36 AM Save:1/17/2020 11:36 AM

	CROSS SECTIONS LINE "PR-A"		INDIANA DEPARTMENT OF TRANSPORTATION		HORIZONTAL SCALE 1" = 5'		BRIDGE FILE	
	DESIGNED: EC		DRAWN: JB		VERTICAL SCALE 1" = 5'		DESIGNATION 1702950	
	CHECKED: BZ		CHECKED: EC		SURVEY BOOK		SHEET ---- OF 70	
					CONTRACT R-41141		PROJECT 1702950	


COUNTY ROAD 56

BFS NO. 6272

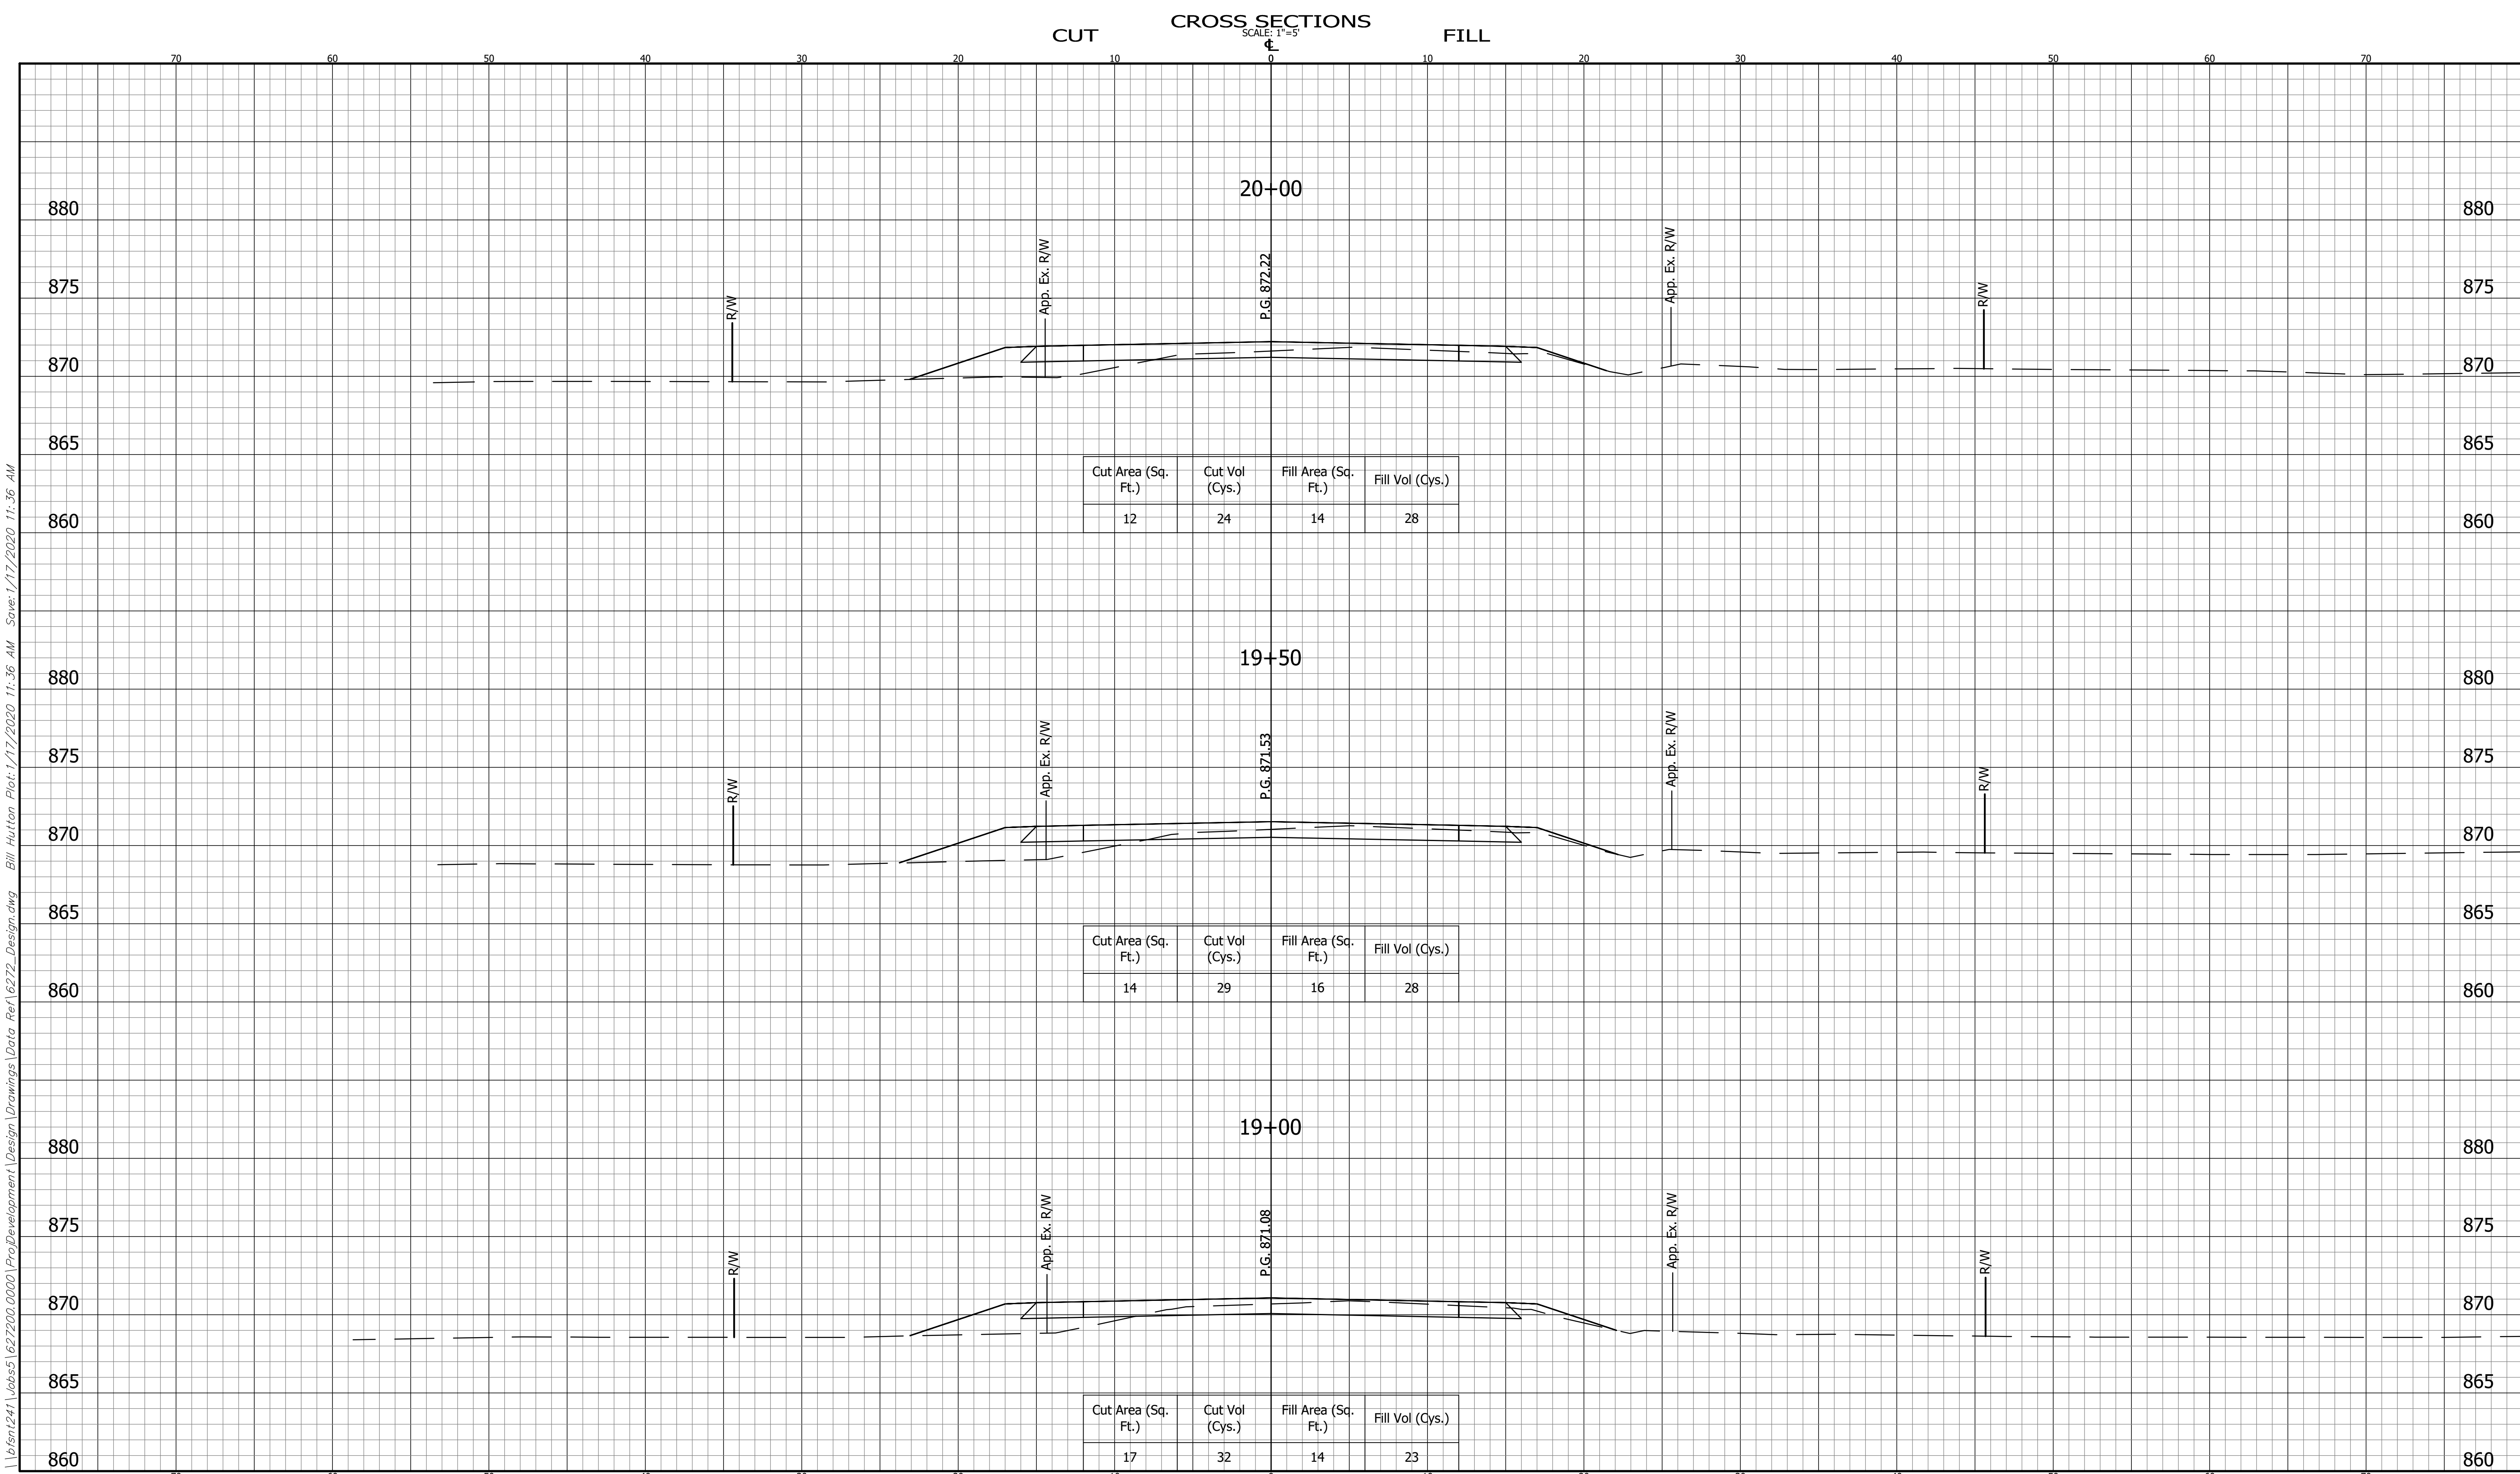

\\bfsmt241\jobs\627200.0000\Project\Development\Design\Drawings\Data Ref\6272_Design.dwg Bill Hutton Plot:1/17/2020 11:36 AM Save:1/17/2020 11:36 AM


	CROSS SECTIONS LINE "PR-A"		INDIANA DEPARTMENT OF TRANSPORTATION		BRIDGE FILE	
	DESIGNED: EC		DRAWN: JB		DESIGNATION 1702950	
	CHECKED: BZ		CHECKED: EC		SHEET ---- OF 70	
			COUNTY ROAD 56		PROJECT R-41141 1702950	

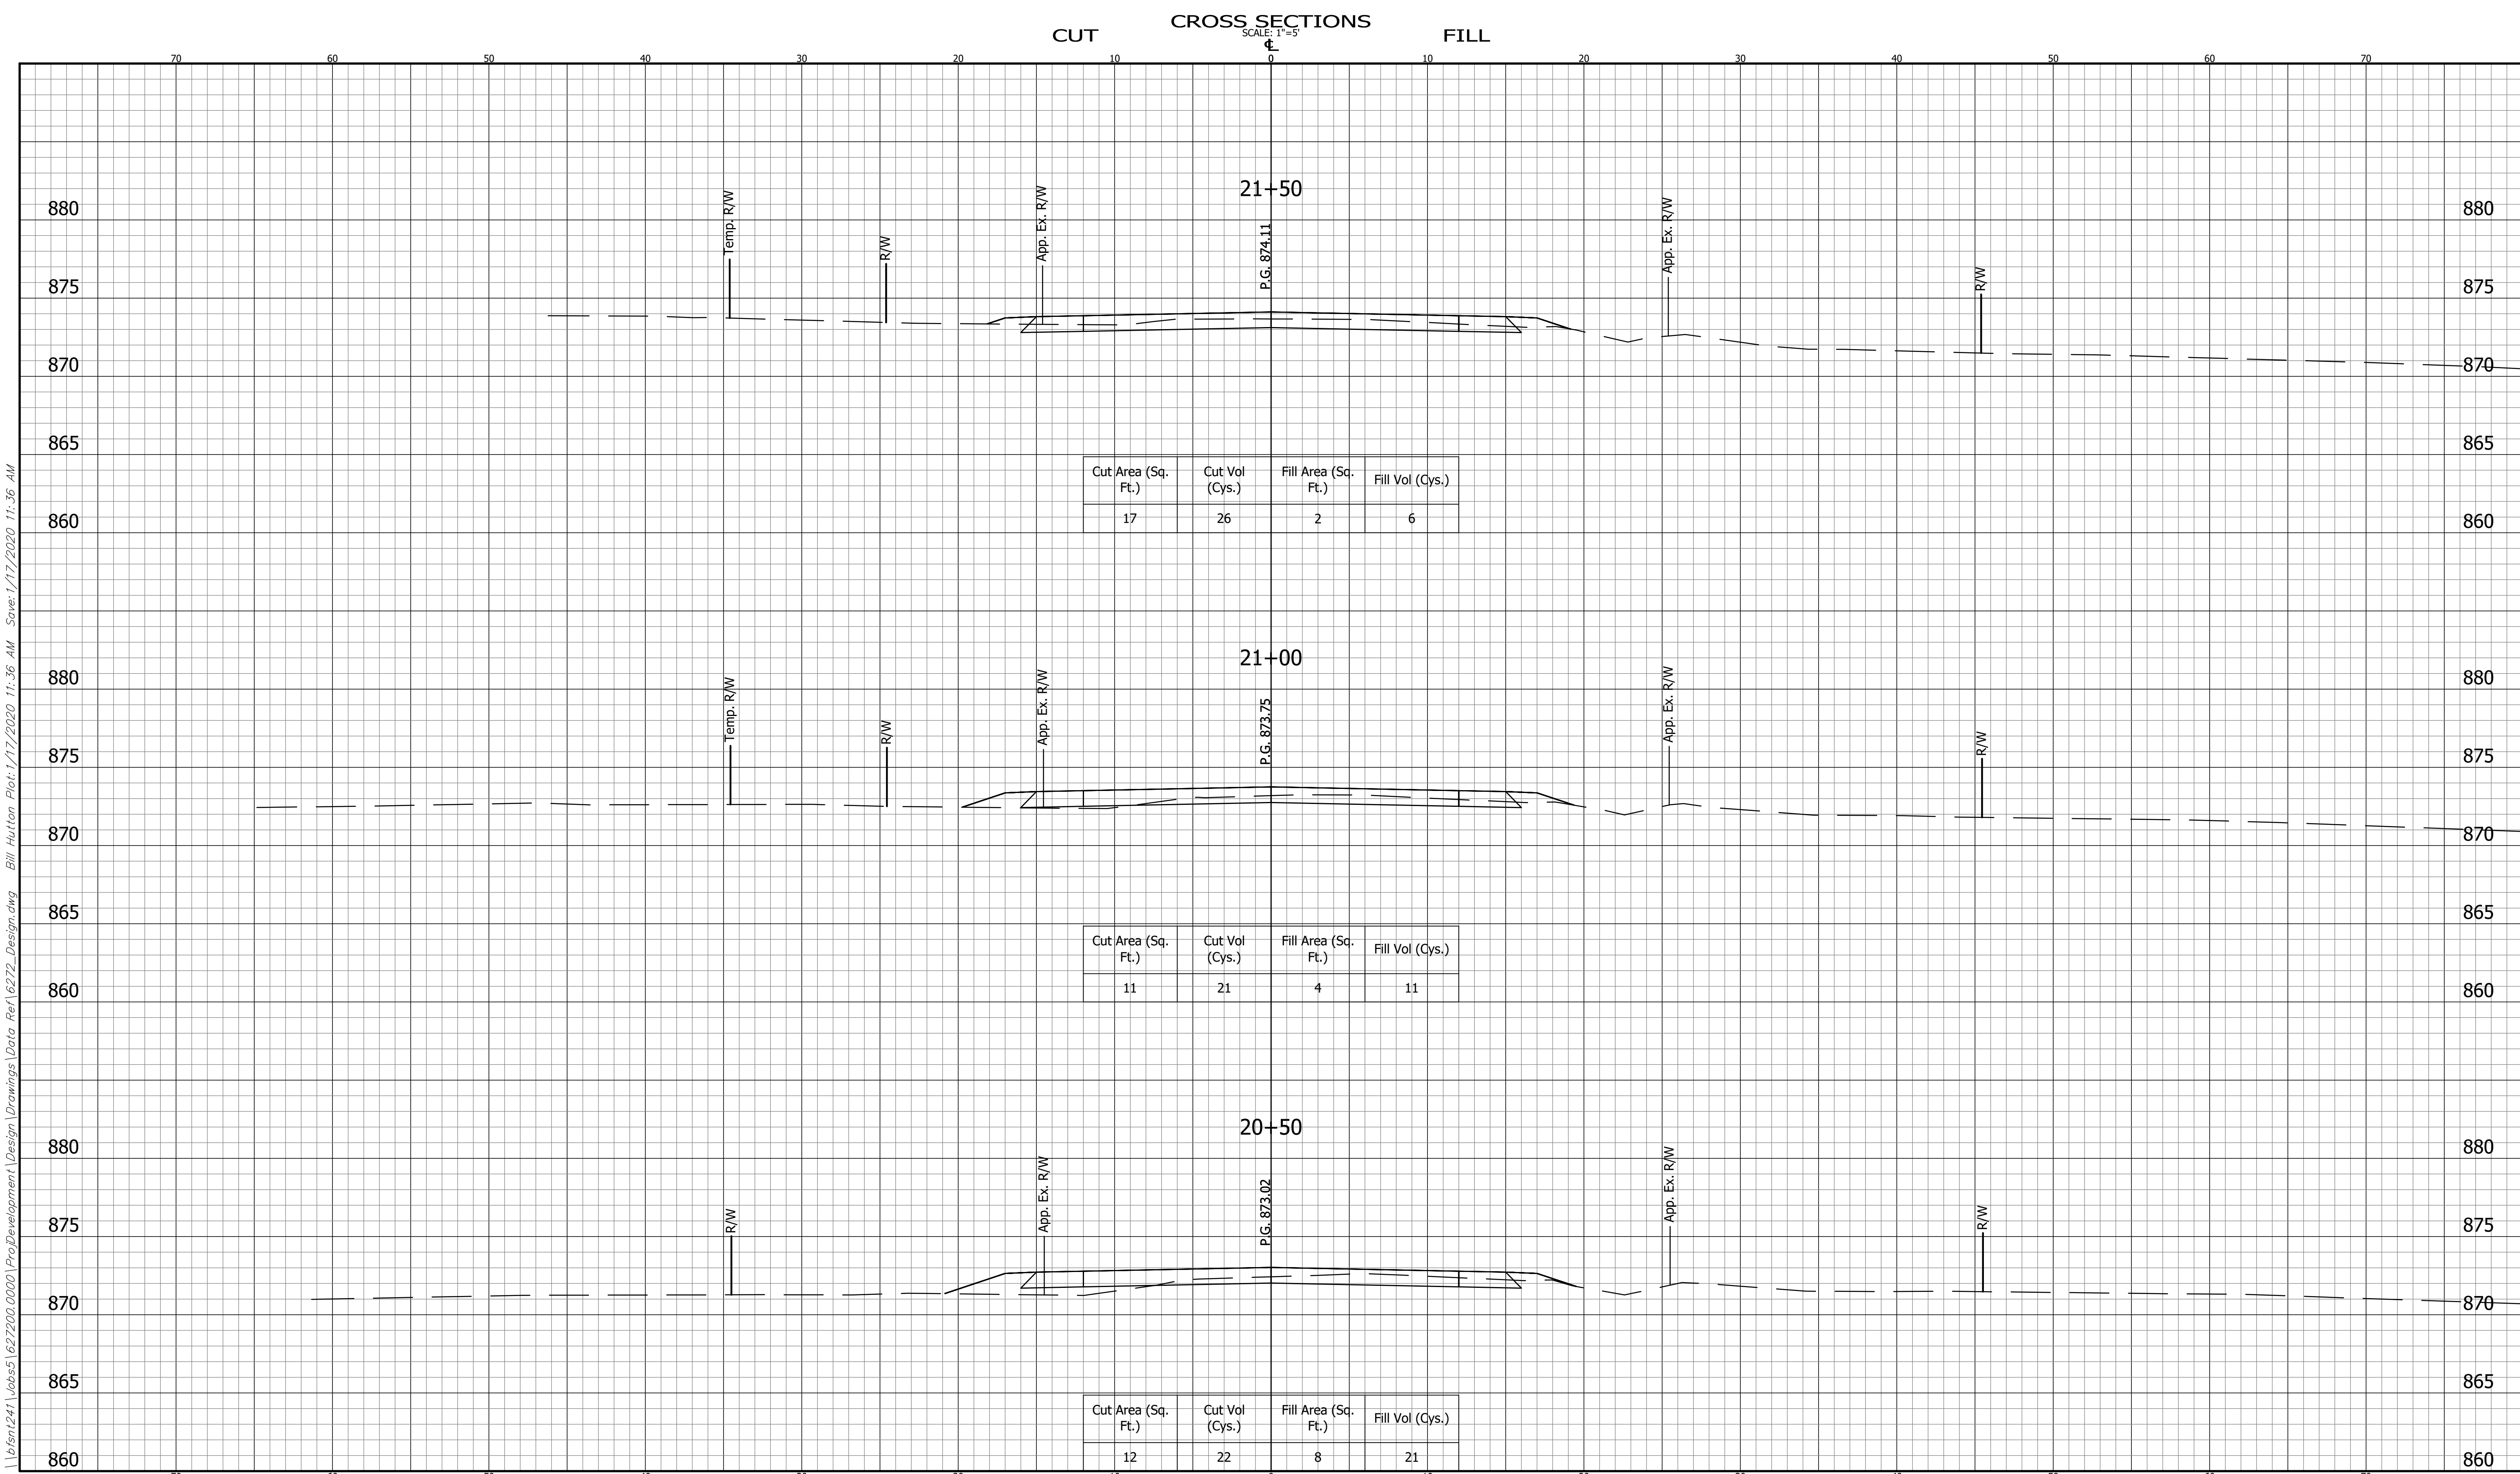

	CROSS SECTIONS LINE "PR-A"		INDIANA DEPARTMENT OF TRANSPORTATION		HORIZONTAL SCALE 1" = 5'		BRIDGE FILE	
	DESIGNED: EC		DRAWN: JB		VERTICAL SCALE 1" = 5'		DESIGNATION 1702950	
	CHECKED: BZ		CHECKED: EC		SURVEY BOOK		SHEET ---- OF 70	
					CONTRACT R-41141		PROJECT 1702950	


COUNTY ROAD 56

\\656nt241\Jobs\627200.0000\Project\Development\Design\Drawings\Data Ref\6272_Design.dwg Bill Hutton Plot:1/17/2020 11:36 AM Save:1/17/2020 11:36 AM

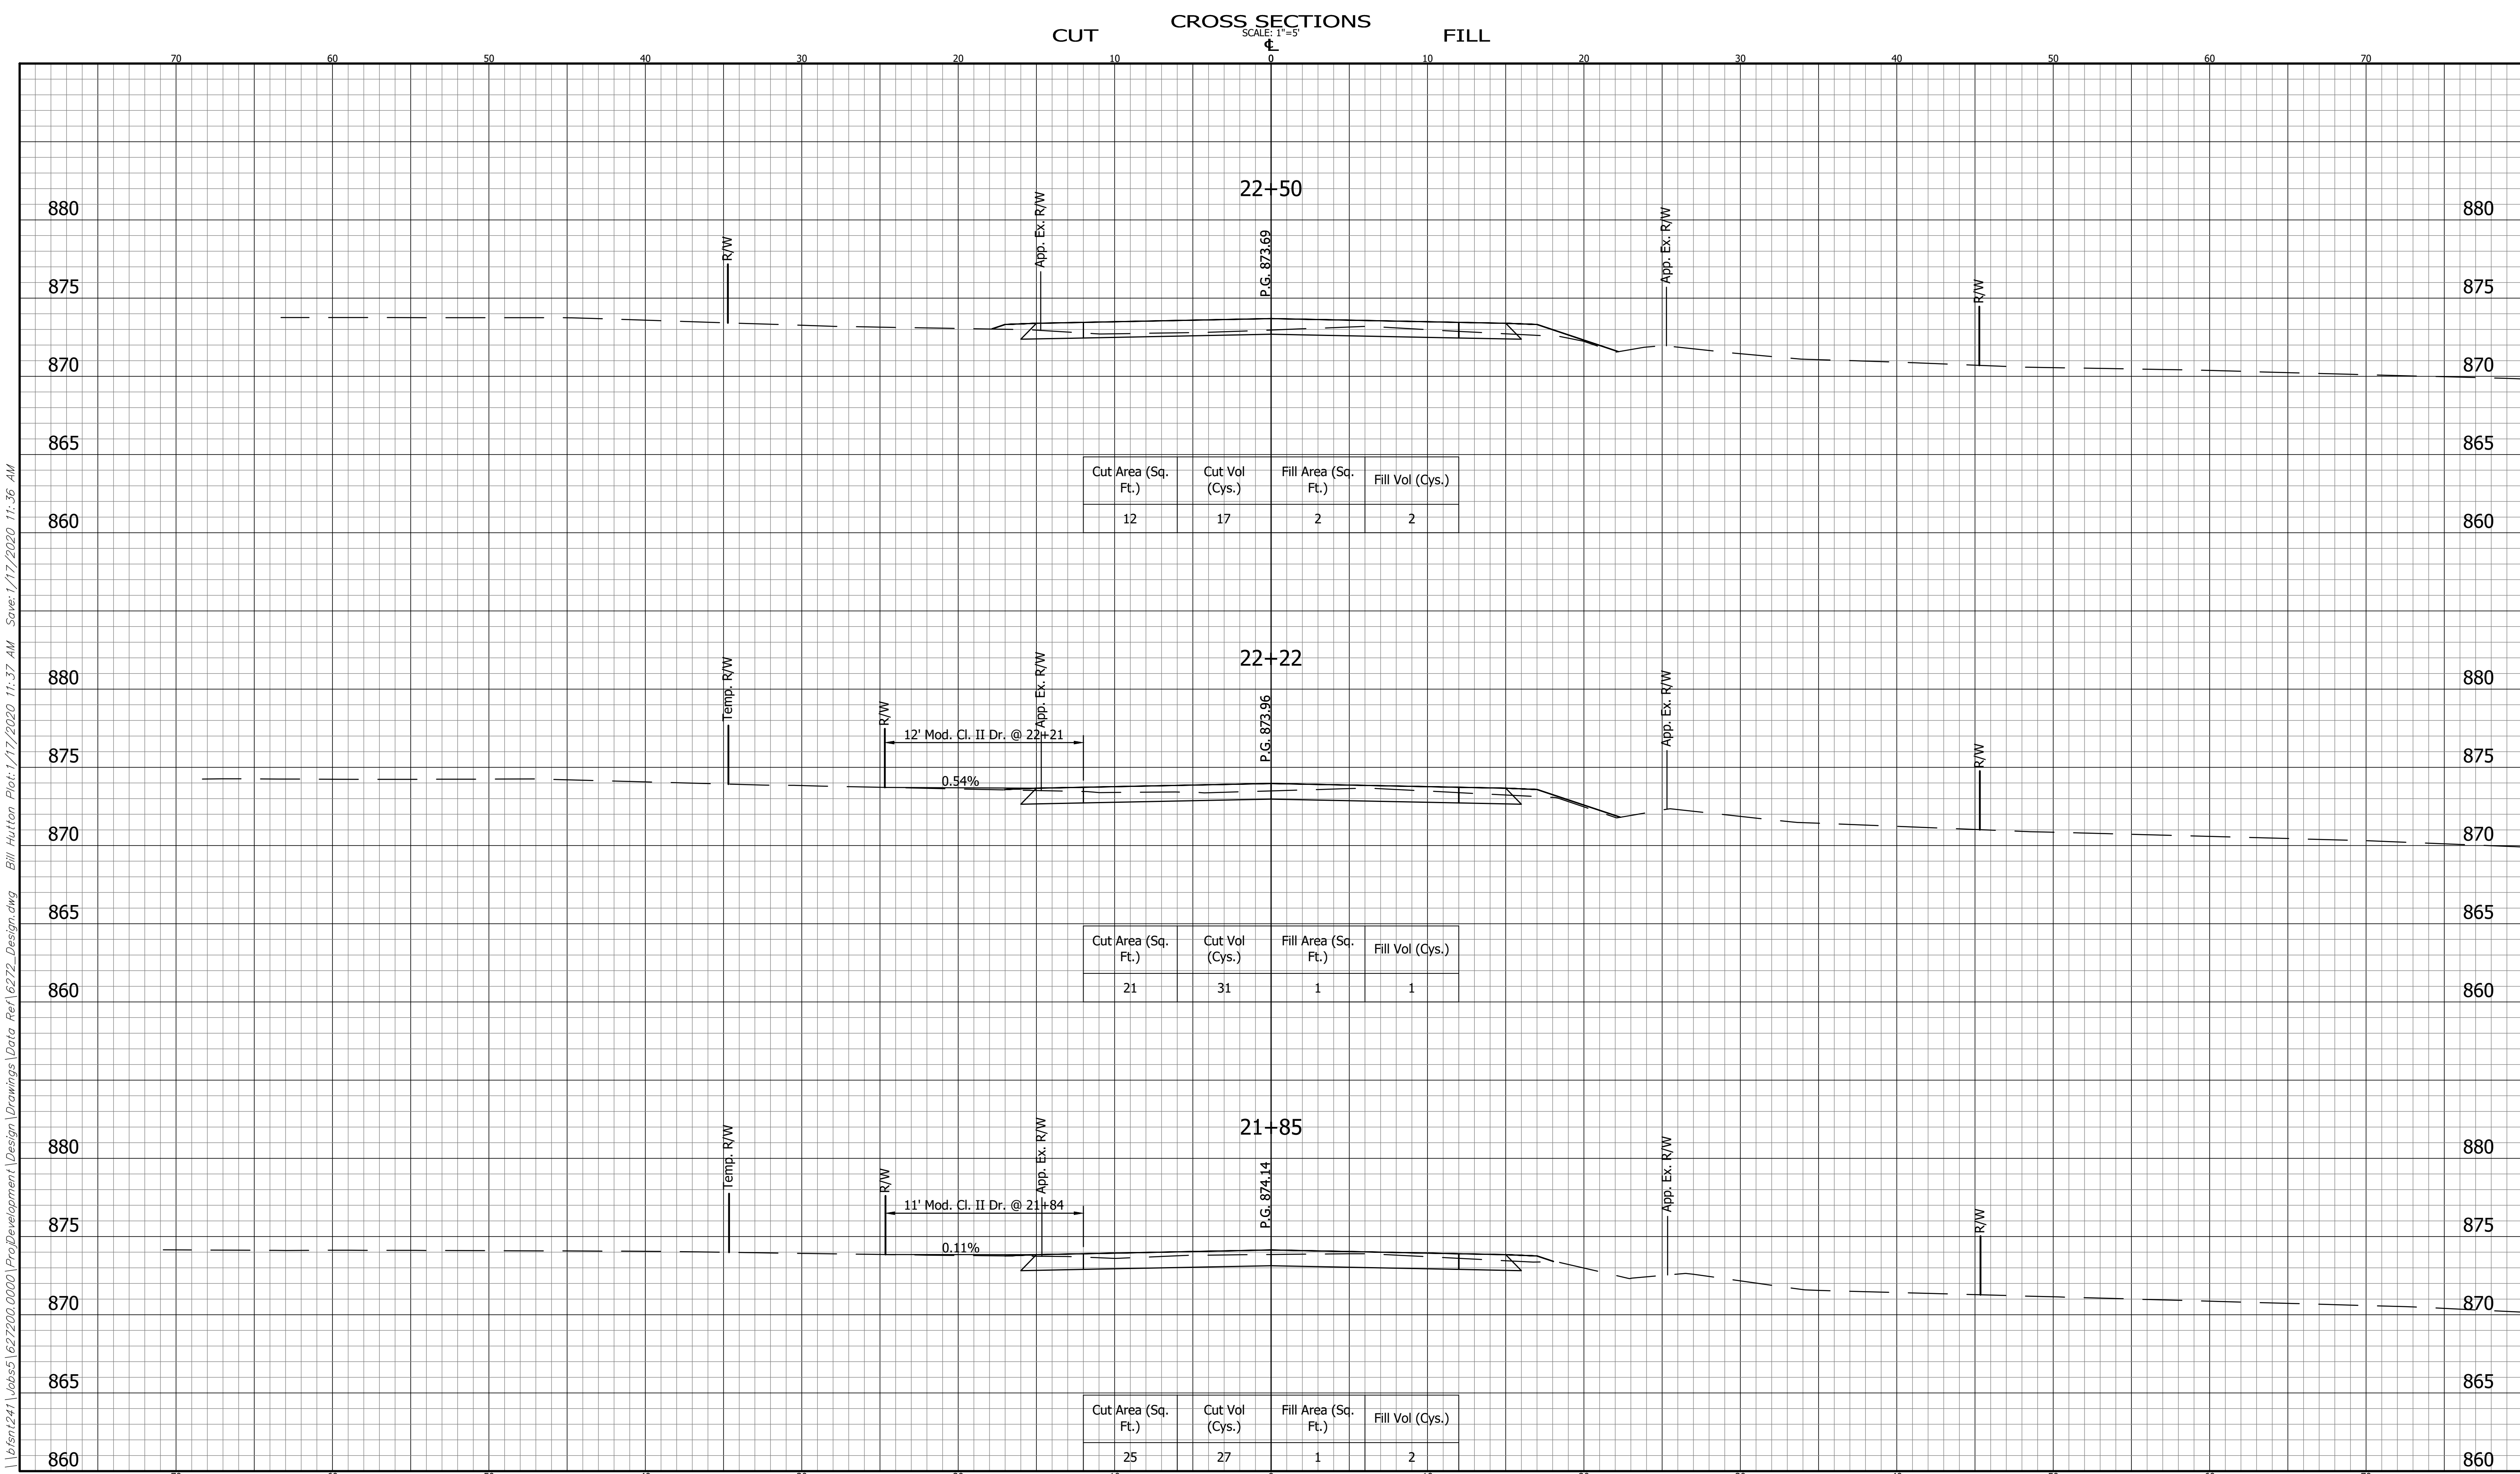


\\656nt241\Jobs5\627200.0000\ProjectDevelopment\Design\Drawings\Data Ref\6272_Design.dwg Bill Hutton Plot:1/17/2020 11:37 AM Save:1/17/2020 11:36 AM

	CROSS SECTIONS LINE "PR-A"		INDIANA DEPARTMENT OF TRANSPORTATION		HORIZONTAL SCALE 1" = 5'	BRIDGE FILE
	DESIGNED: EC		DRAWN: JB		VERTICAL SCALE 1" = 5'	DESIGNATION 1702950
	CHECKED: BZ		CHECKED: EC		SURVEY BOOK	SHEET OF 70
			COUNTY ROAD 56		CONTRACT R-41141	PROJECT 1702950

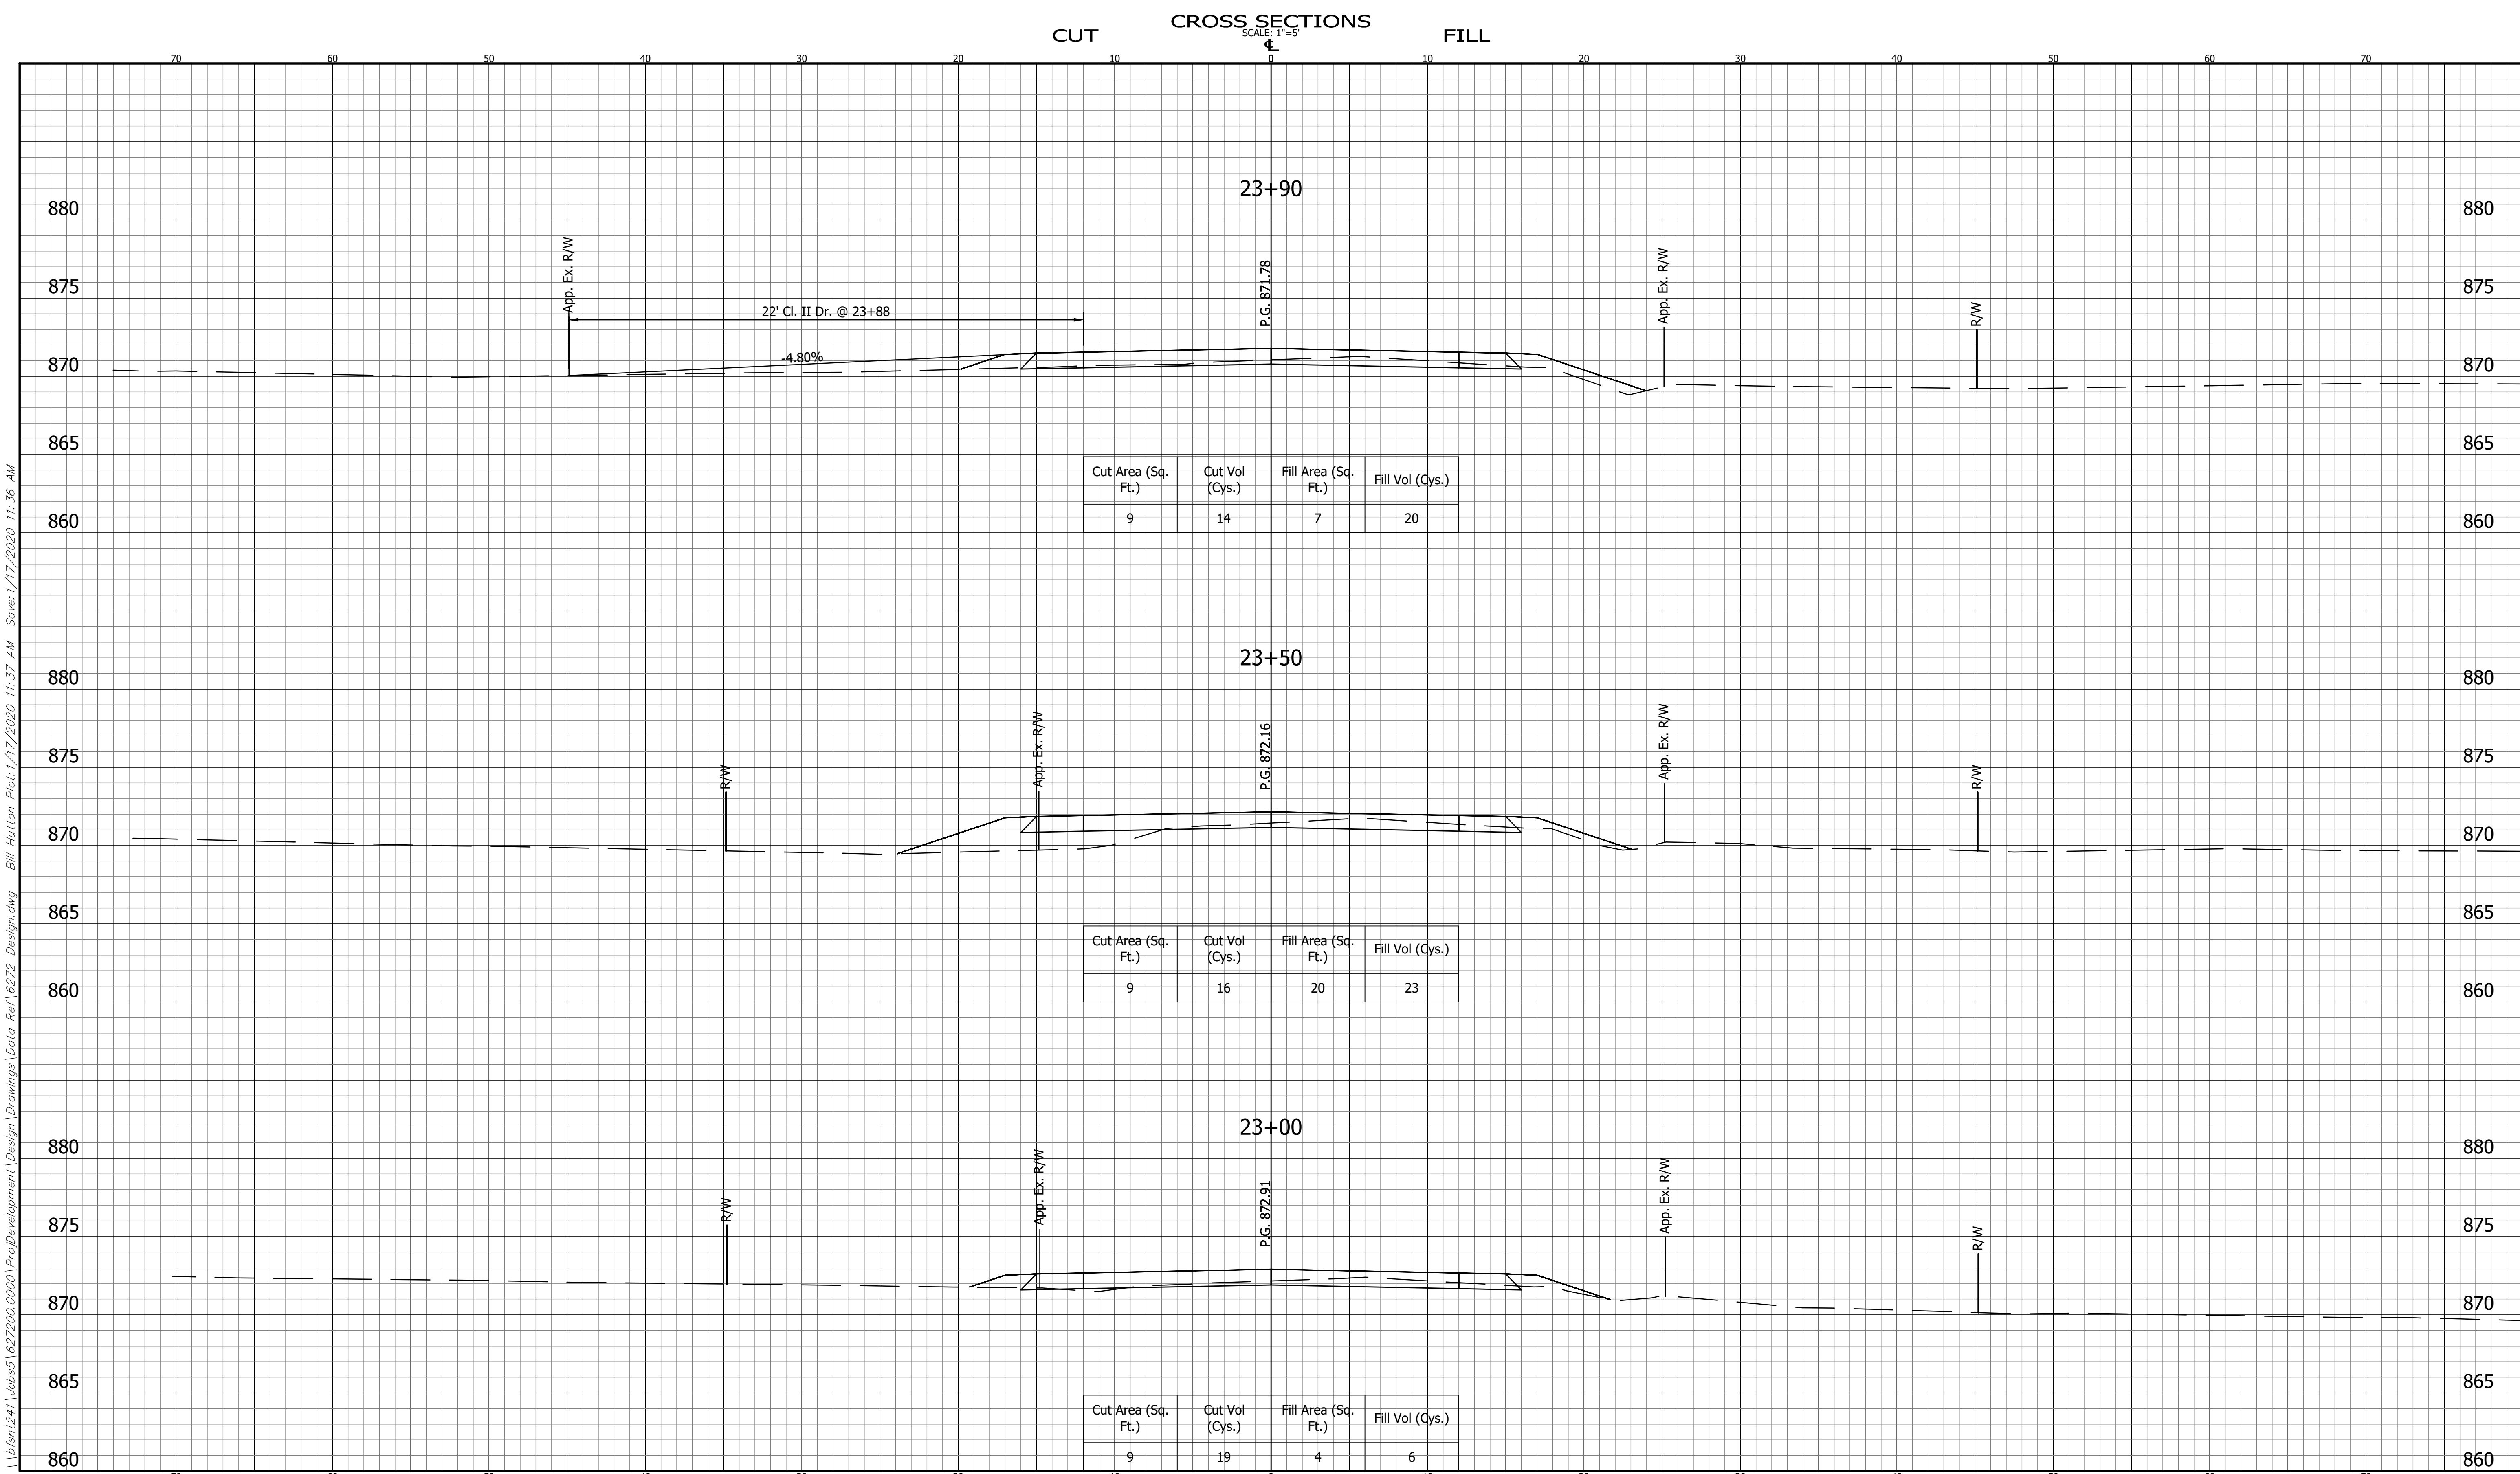


\\656nt241\Jobs5\627200.0000\ProjectDevelopment\Design\Drawings\Data Ref\6272_Design.dwg Bill Hutton Plot:1/17/2020 11:37 AM Save:1/17/2020 11:36 AM

	CROSS SECTIONS LINE "PR-A"		INDIANA DEPARTMENT OF TRANSPORTATION		HORIZONTAL SCALE 1" = 5'	BRIDGE FILE
	DESIGNED: EC		DRAWN: JB		VERTICAL SCALE 1" = 5'	DESIGNATION 1702950
	CHECKED: BZ		CHECKED: EC		SURVEY BOOK	SHEET OF 70
			COUNTY ROAD 56		CONTRACT R-41141	PROJECT 1702950

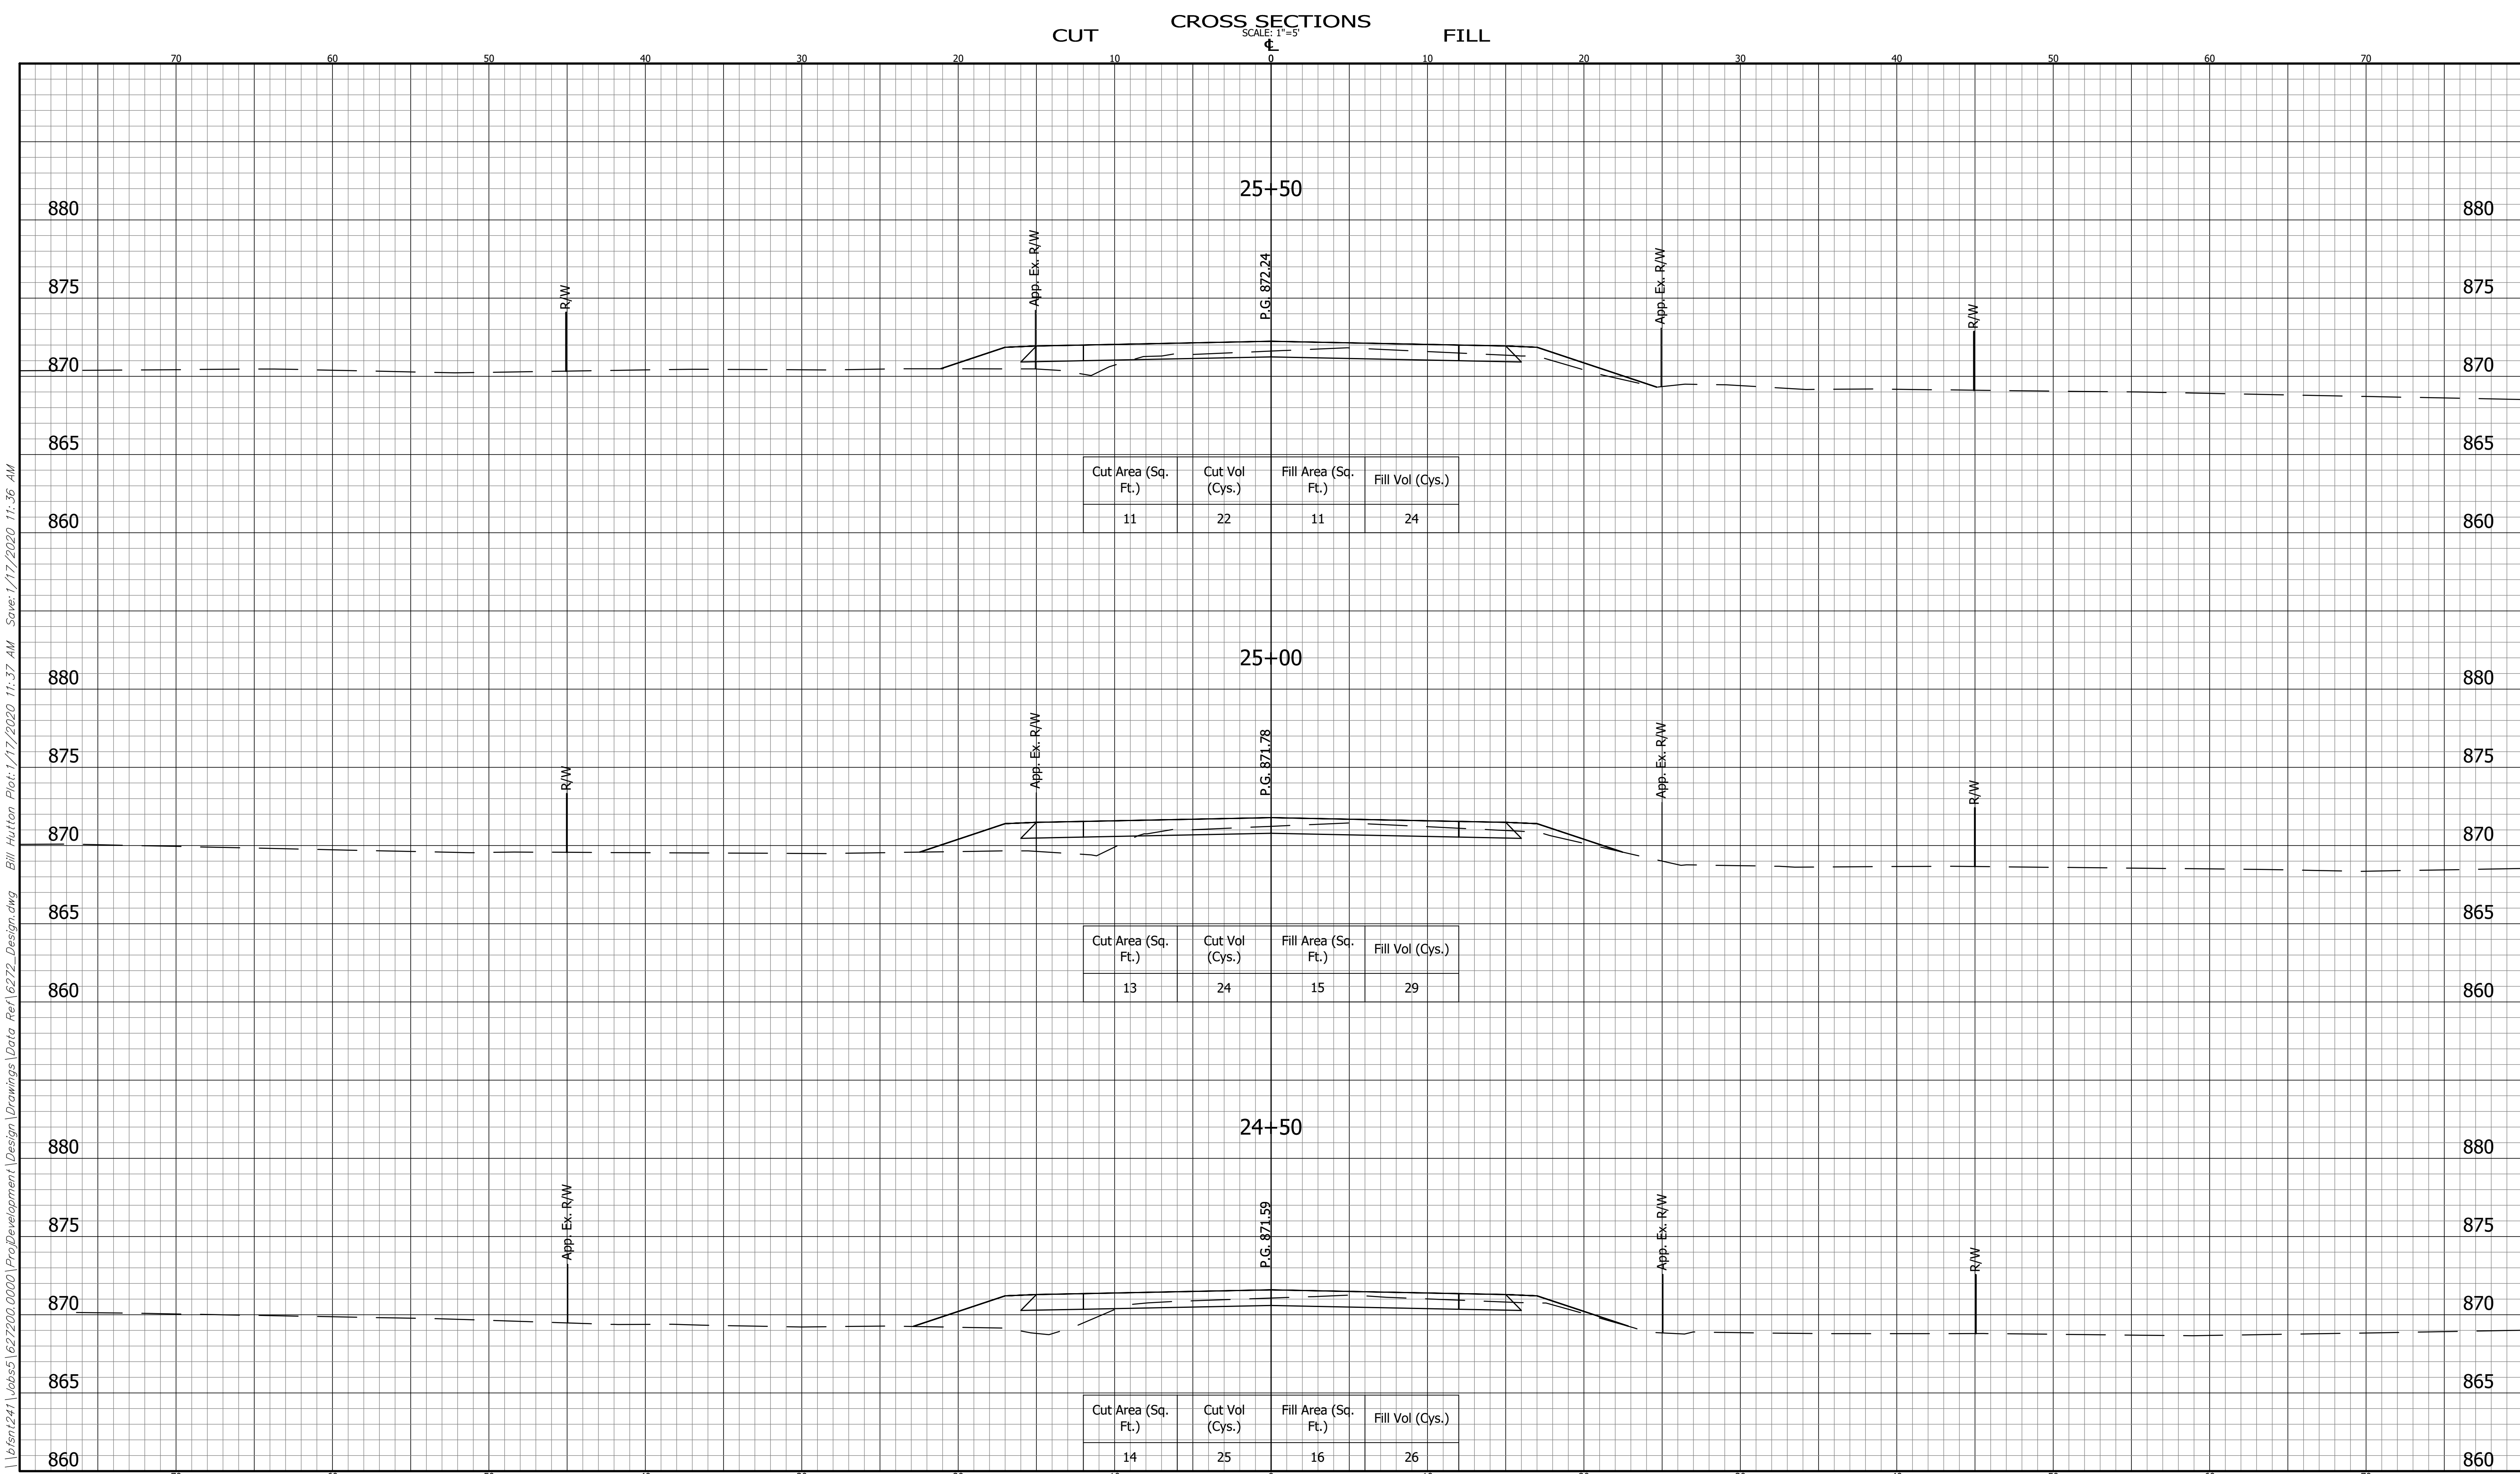


\\656nt241\Jobs\627200.0000\Project\Development\Design\Drawings\Data Ref\6272_Design.dwg Bill Hutton Plot:1/17/2020 11:37 AM Save:1/17/2020 11:36 AM

	CROSS SECTIONS LINE "PR-A"		INDIANA DEPARTMENT OF TRANSPORTATION		BRIDGE FILE	
	DESIGNED: EC		DRAWN: JB		DESIGNATION 1702950	
	CHECKED: BZ		CHECKED: EC		SHEET ---- OF 70	
			COUNTY ROAD 56		PROJECT R-41141 1702950	

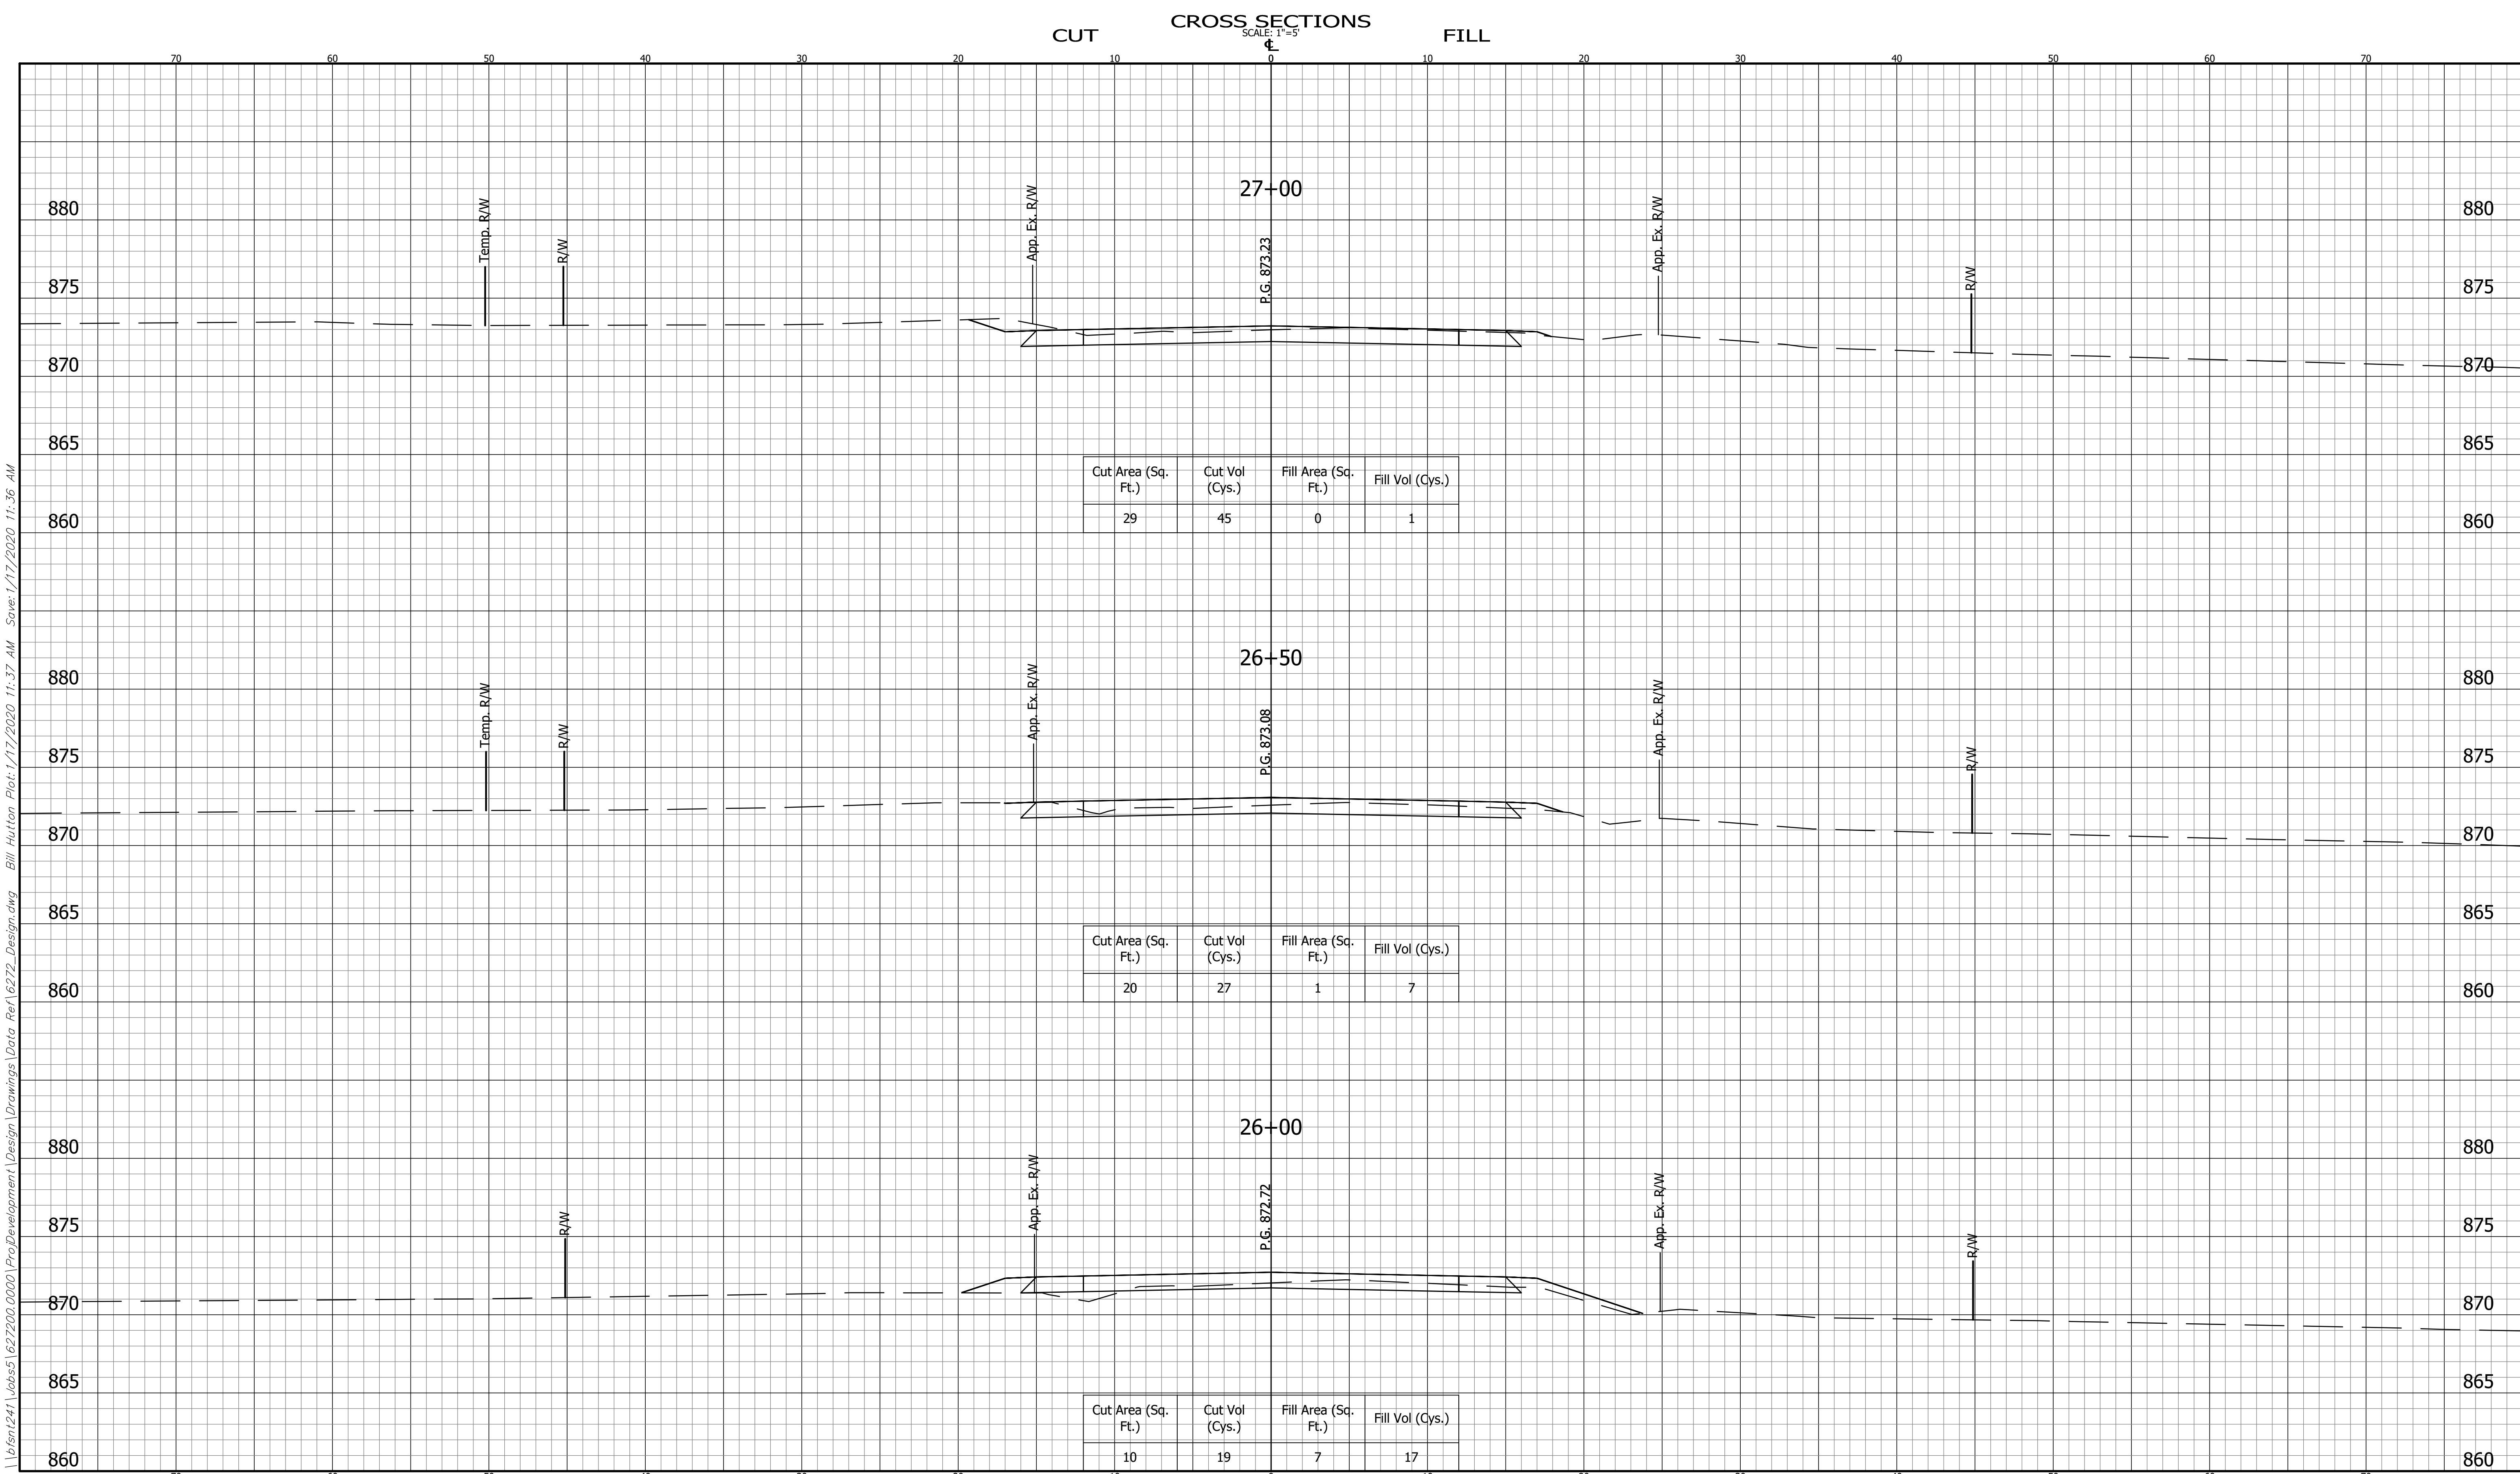


\\656nt241\Jobs\627200.0000\ProjectDevelopment\Design\Drawings\Data Ref\6272_Design.dwg Bill Hutton Plot:1/17/2020 11:37 AM Save:1/17/2020 11:36 AM

	CROSS SECTIONS LINE "PR-A"		INDIANA DEPARTMENT OF TRANSPORTATION		BRIDGE FILE	
	DESIGNED: EC		DRAWN: JB		DESIGNATION 1702950	
	CHECKED: BZ		CHECKED: EC		SHEET ---- OF 70	
			COUNTY ROAD 56		PROJECT R-41141 1702950	

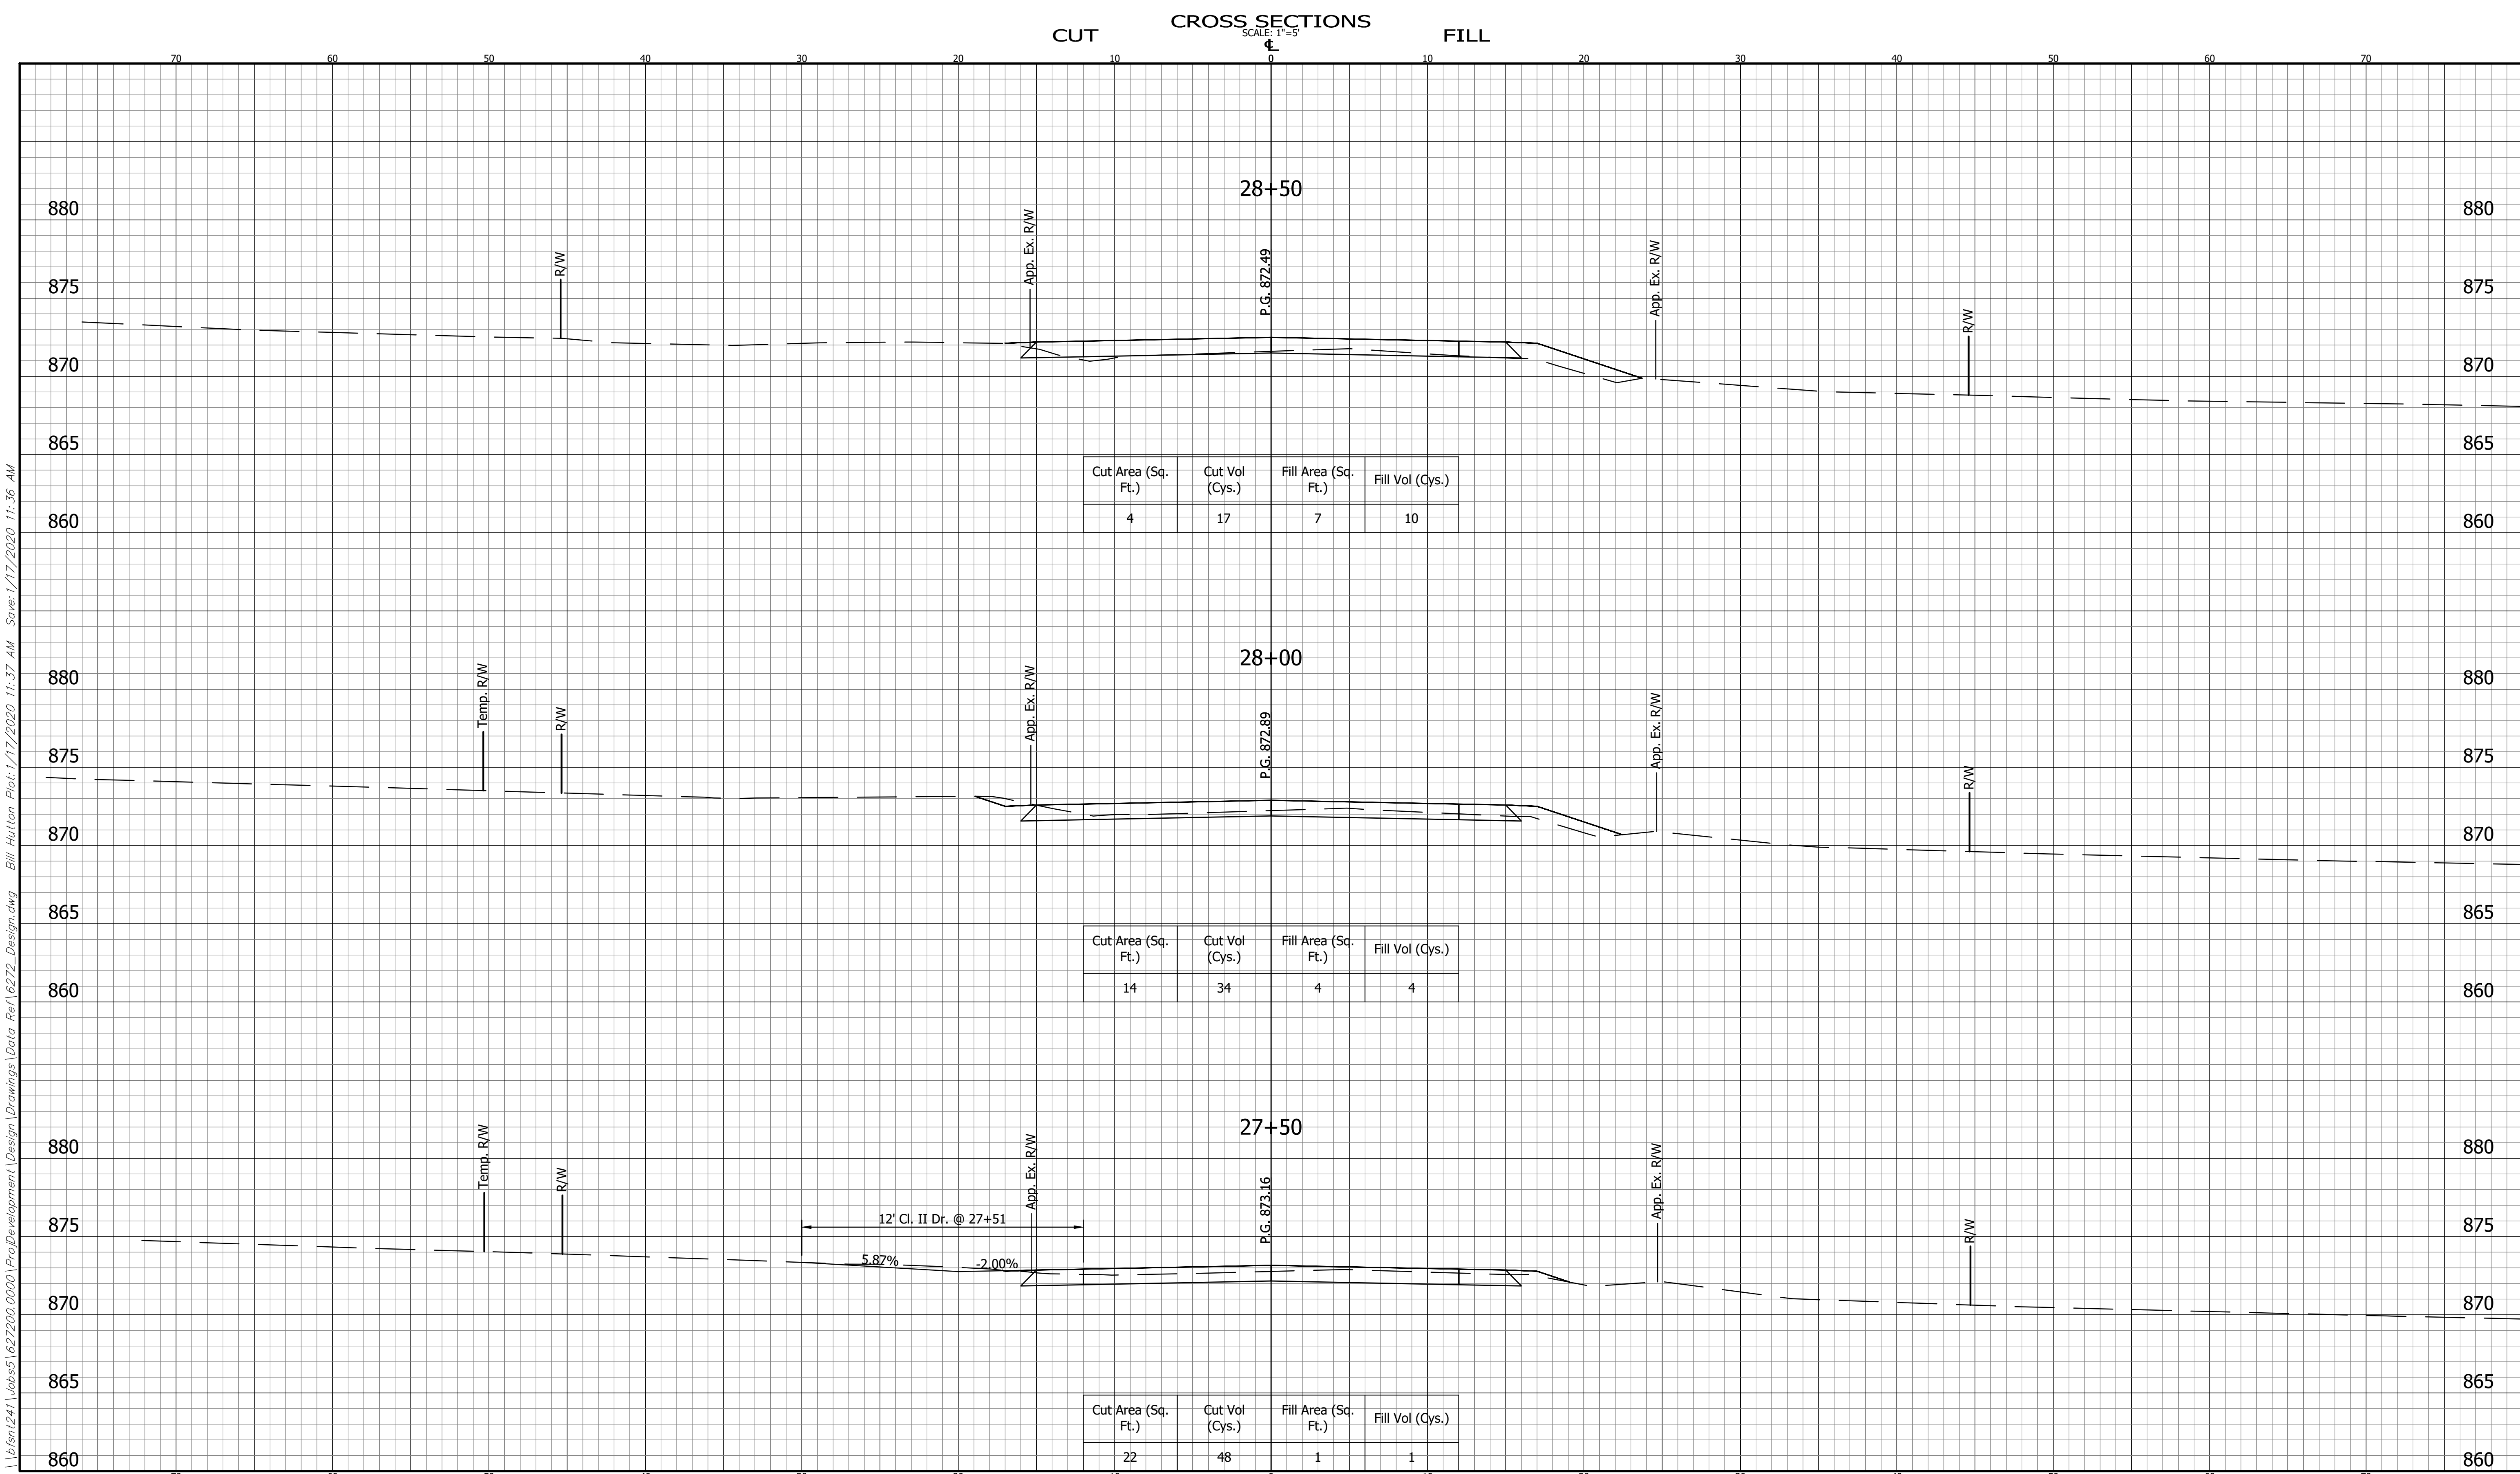


\\bfsmt241\jobs\627200.0000\ProjectDevelopment\Design\Drawings\Data Ref\6272_Design.dwg Bill Hutton Plot:1/17/2020 11:37 AM Save:1/17/2020 11:36 AM

	CROSS SECTIONS LINE "PR-A"		INDIANA DEPARTMENT OF TRANSPORTATION		HORIZONTAL SCALE 1" = 5'	BRIDGE FILE
					VERTICAL SCALE 1" = 5'	DESIGNATION 1702950
	DESIGNED: EC	DRAWN: JB	COUNTY ROAD 56		SURVEY BOOK	SHEET OF 70
	CHECKED: BZ	CHECKED: EC			CONTRACT R-41141	PROJECT 1702950

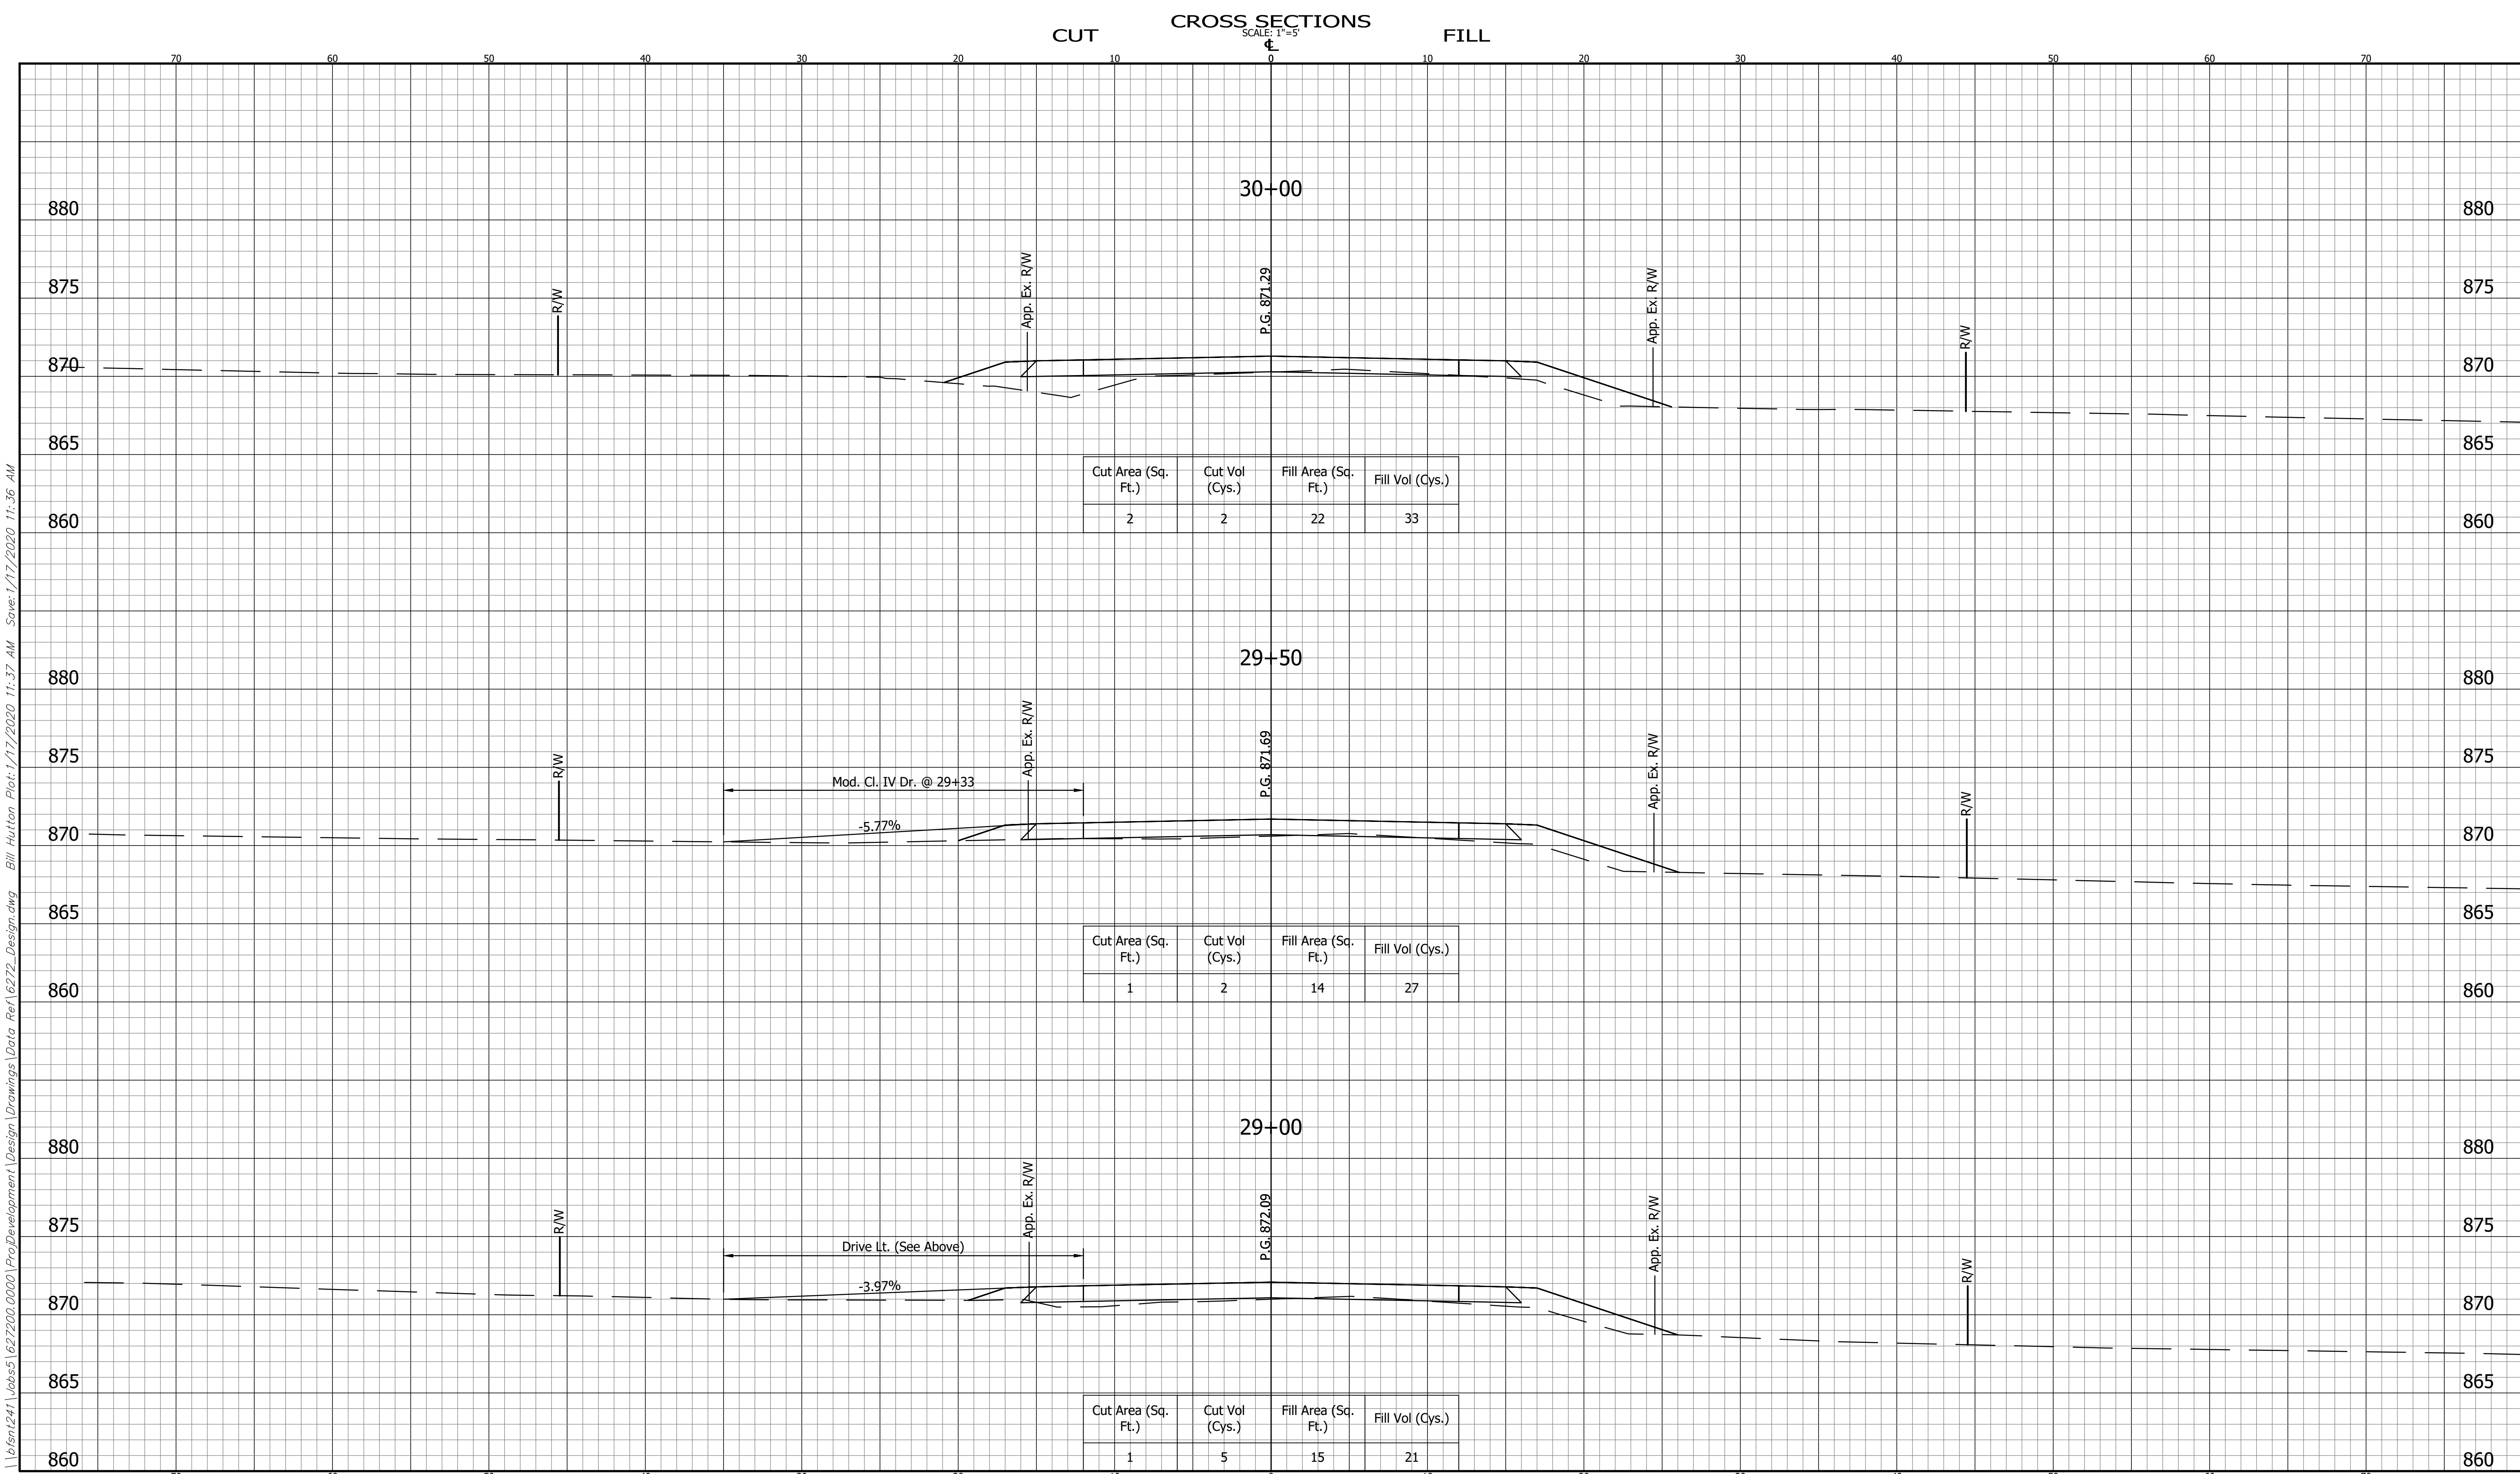


\\656nt241\Jobs\627200.0000\ProjectDevelopment\Design\Drawings\Data Ref\6272_Design.dwg Bill Hutton Plot:1/17/2020 11:37 AM Save:1/17/2020 11:36 AM

		CROSS SECTIONS LINE "PR-A"		INDIANA DEPARTMENT OF TRANSPORTATION		HORIZONTAL SCALE 1" = 5'		BRIDGE FILE	
		DESIGNED: EC		DRAWN: JB		VERTICAL SCALE 1" = 5'		DESIGNATION 1702950	
		CHECKED: BZ		CHECKED: EC		SURVEY BOOK		SHEET OF 70	
						CONTRACT R-41141		PROJECT 1702950	
				COUNTY ROAD 56				BFS NO. 6272	

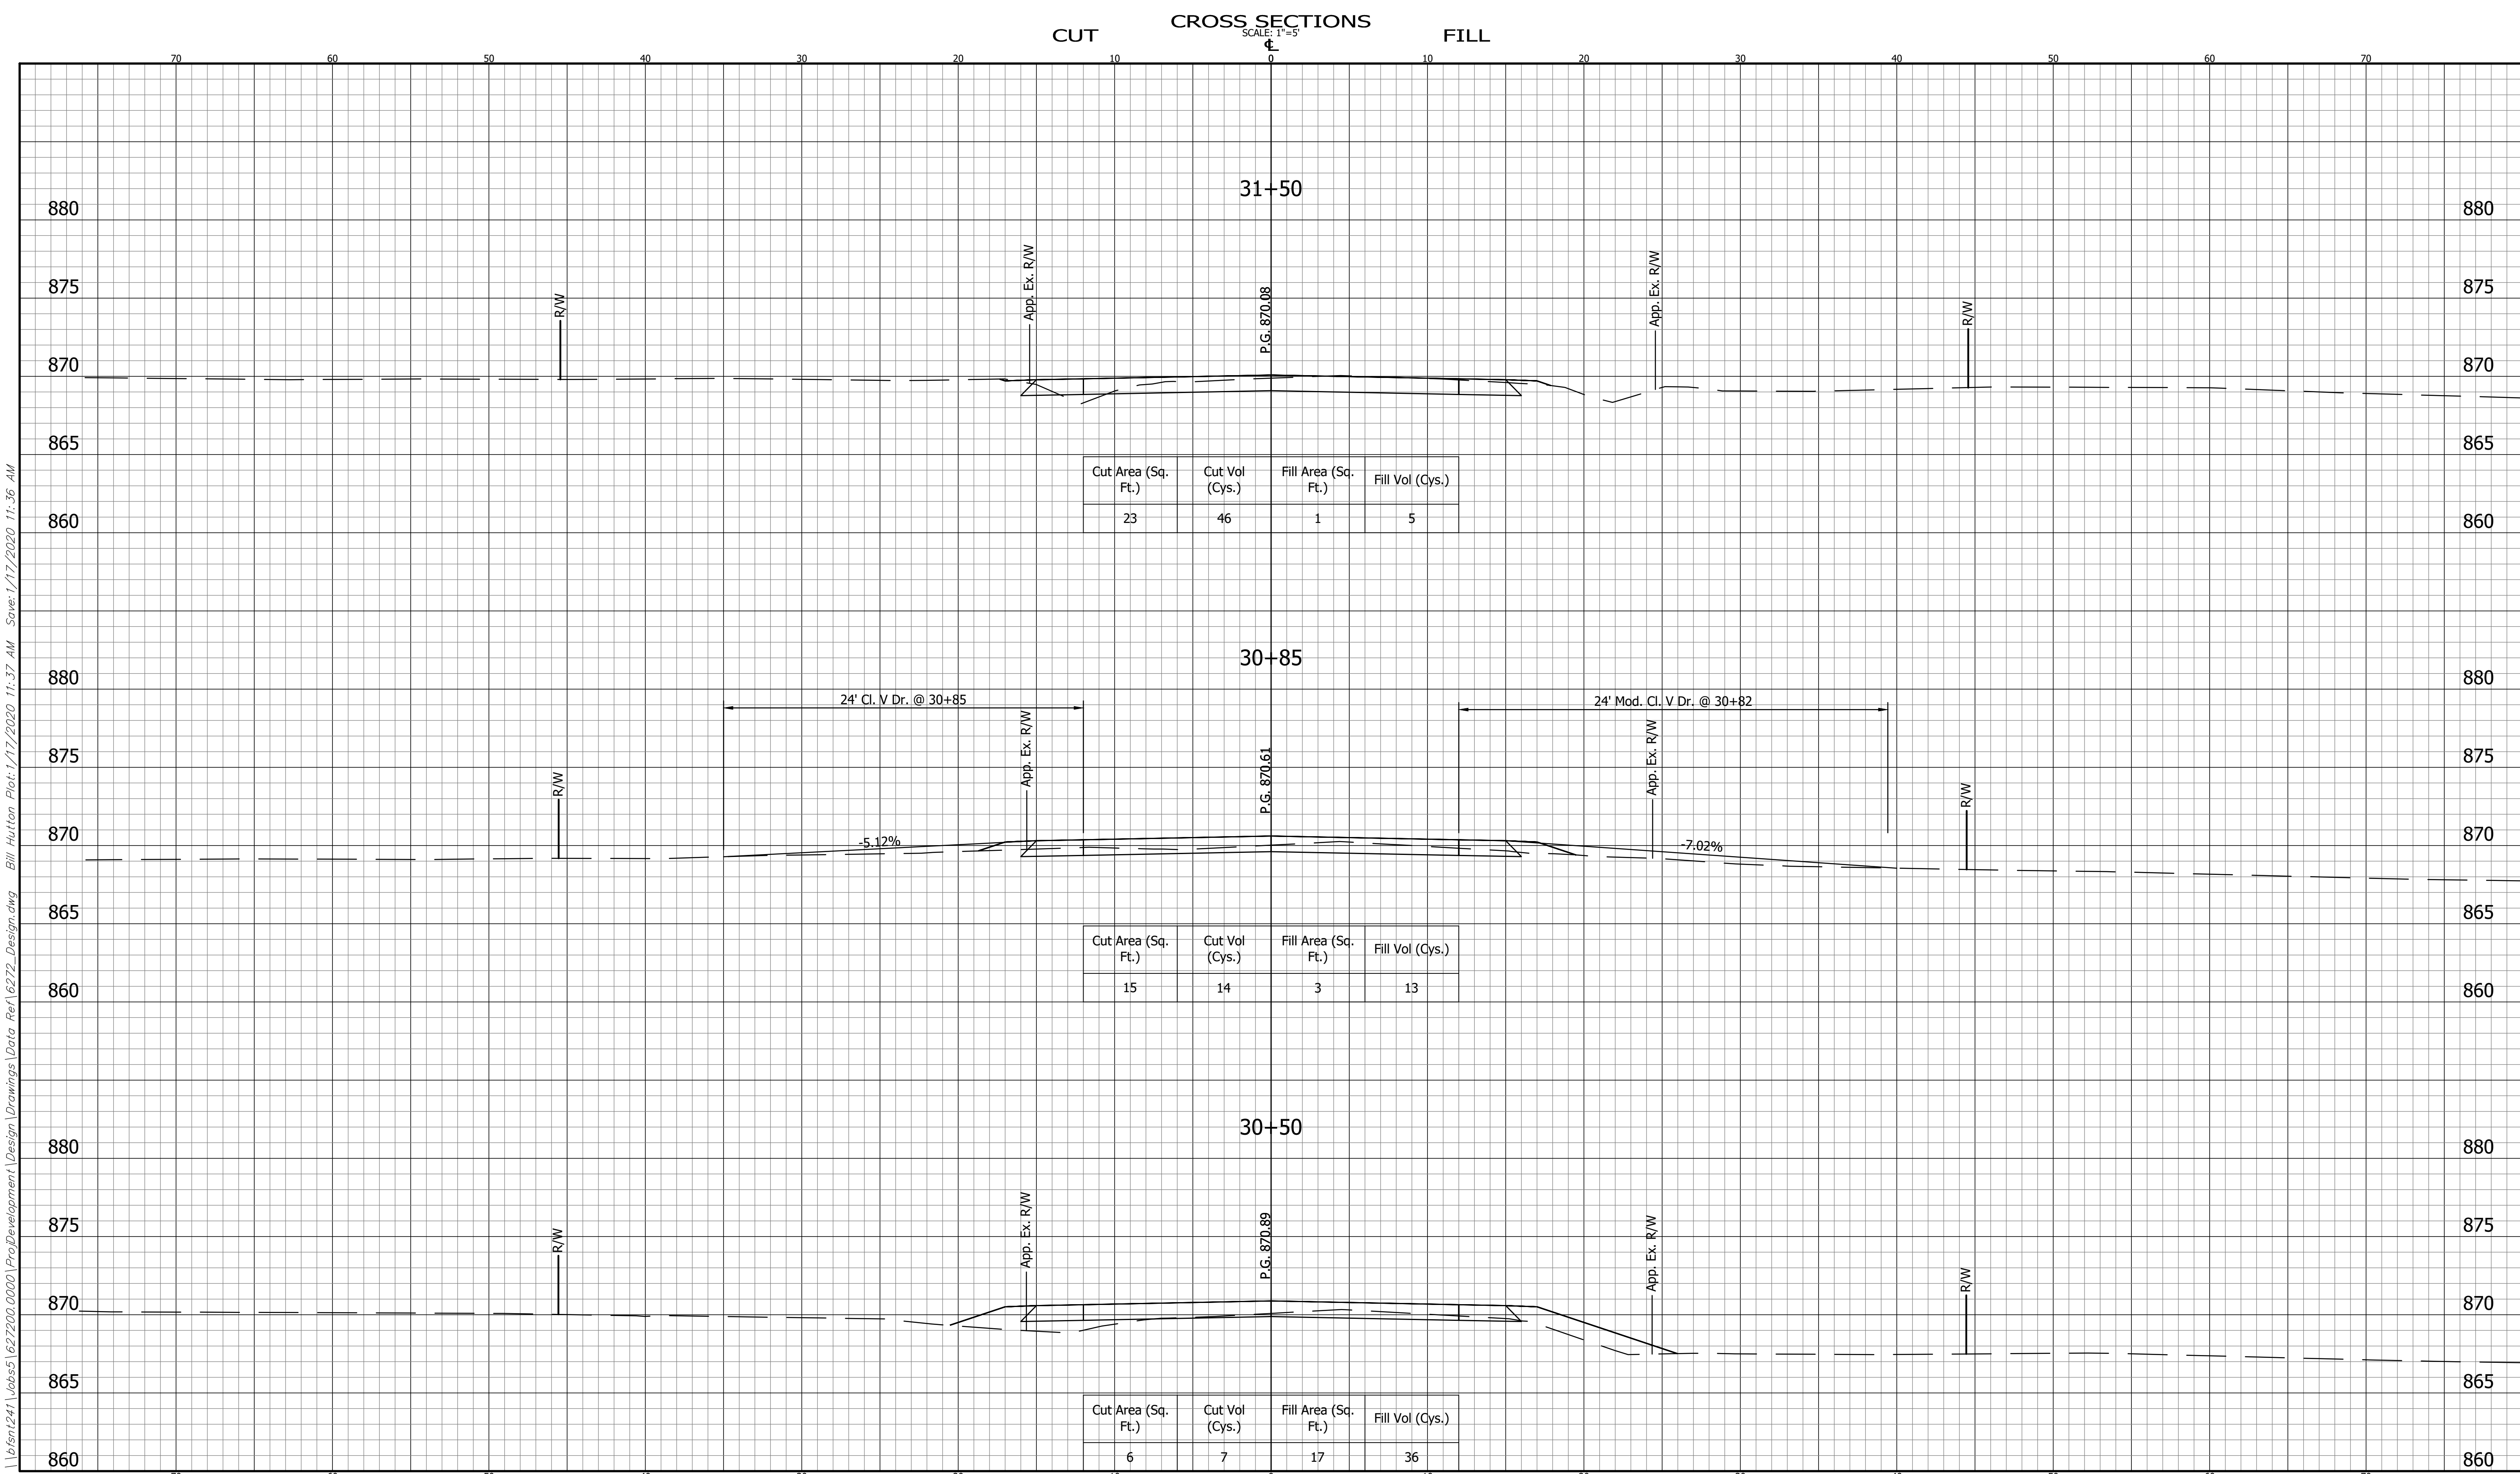


\\656nt241\Jobs\627200.0000\Project\Development\Design\Drawings\Data Ref\6272_Design.dwg Bill Hutton Plot:1/17/2020 11:37 AM Save:1/17/2020 11:36 AM

	CROSS SECTIONS LINE "PR-A"		INDIANA DEPARTMENT OF TRANSPORTATION		HORIZONTAL SCALE 1" = 5'	BRIDGE FILE	
	DESIGNED: EC		DRAWN: JB		VERTICAL SCALE 1" = 5'	DESIGNATION 1702950	
	CHECKED: BZ		CHECKED: EC		SURVEY BOOK	SHEET ---- OF 70	
			COUNTY ROAD 56		CONTRACT R-41141	PROJECT 1702950	

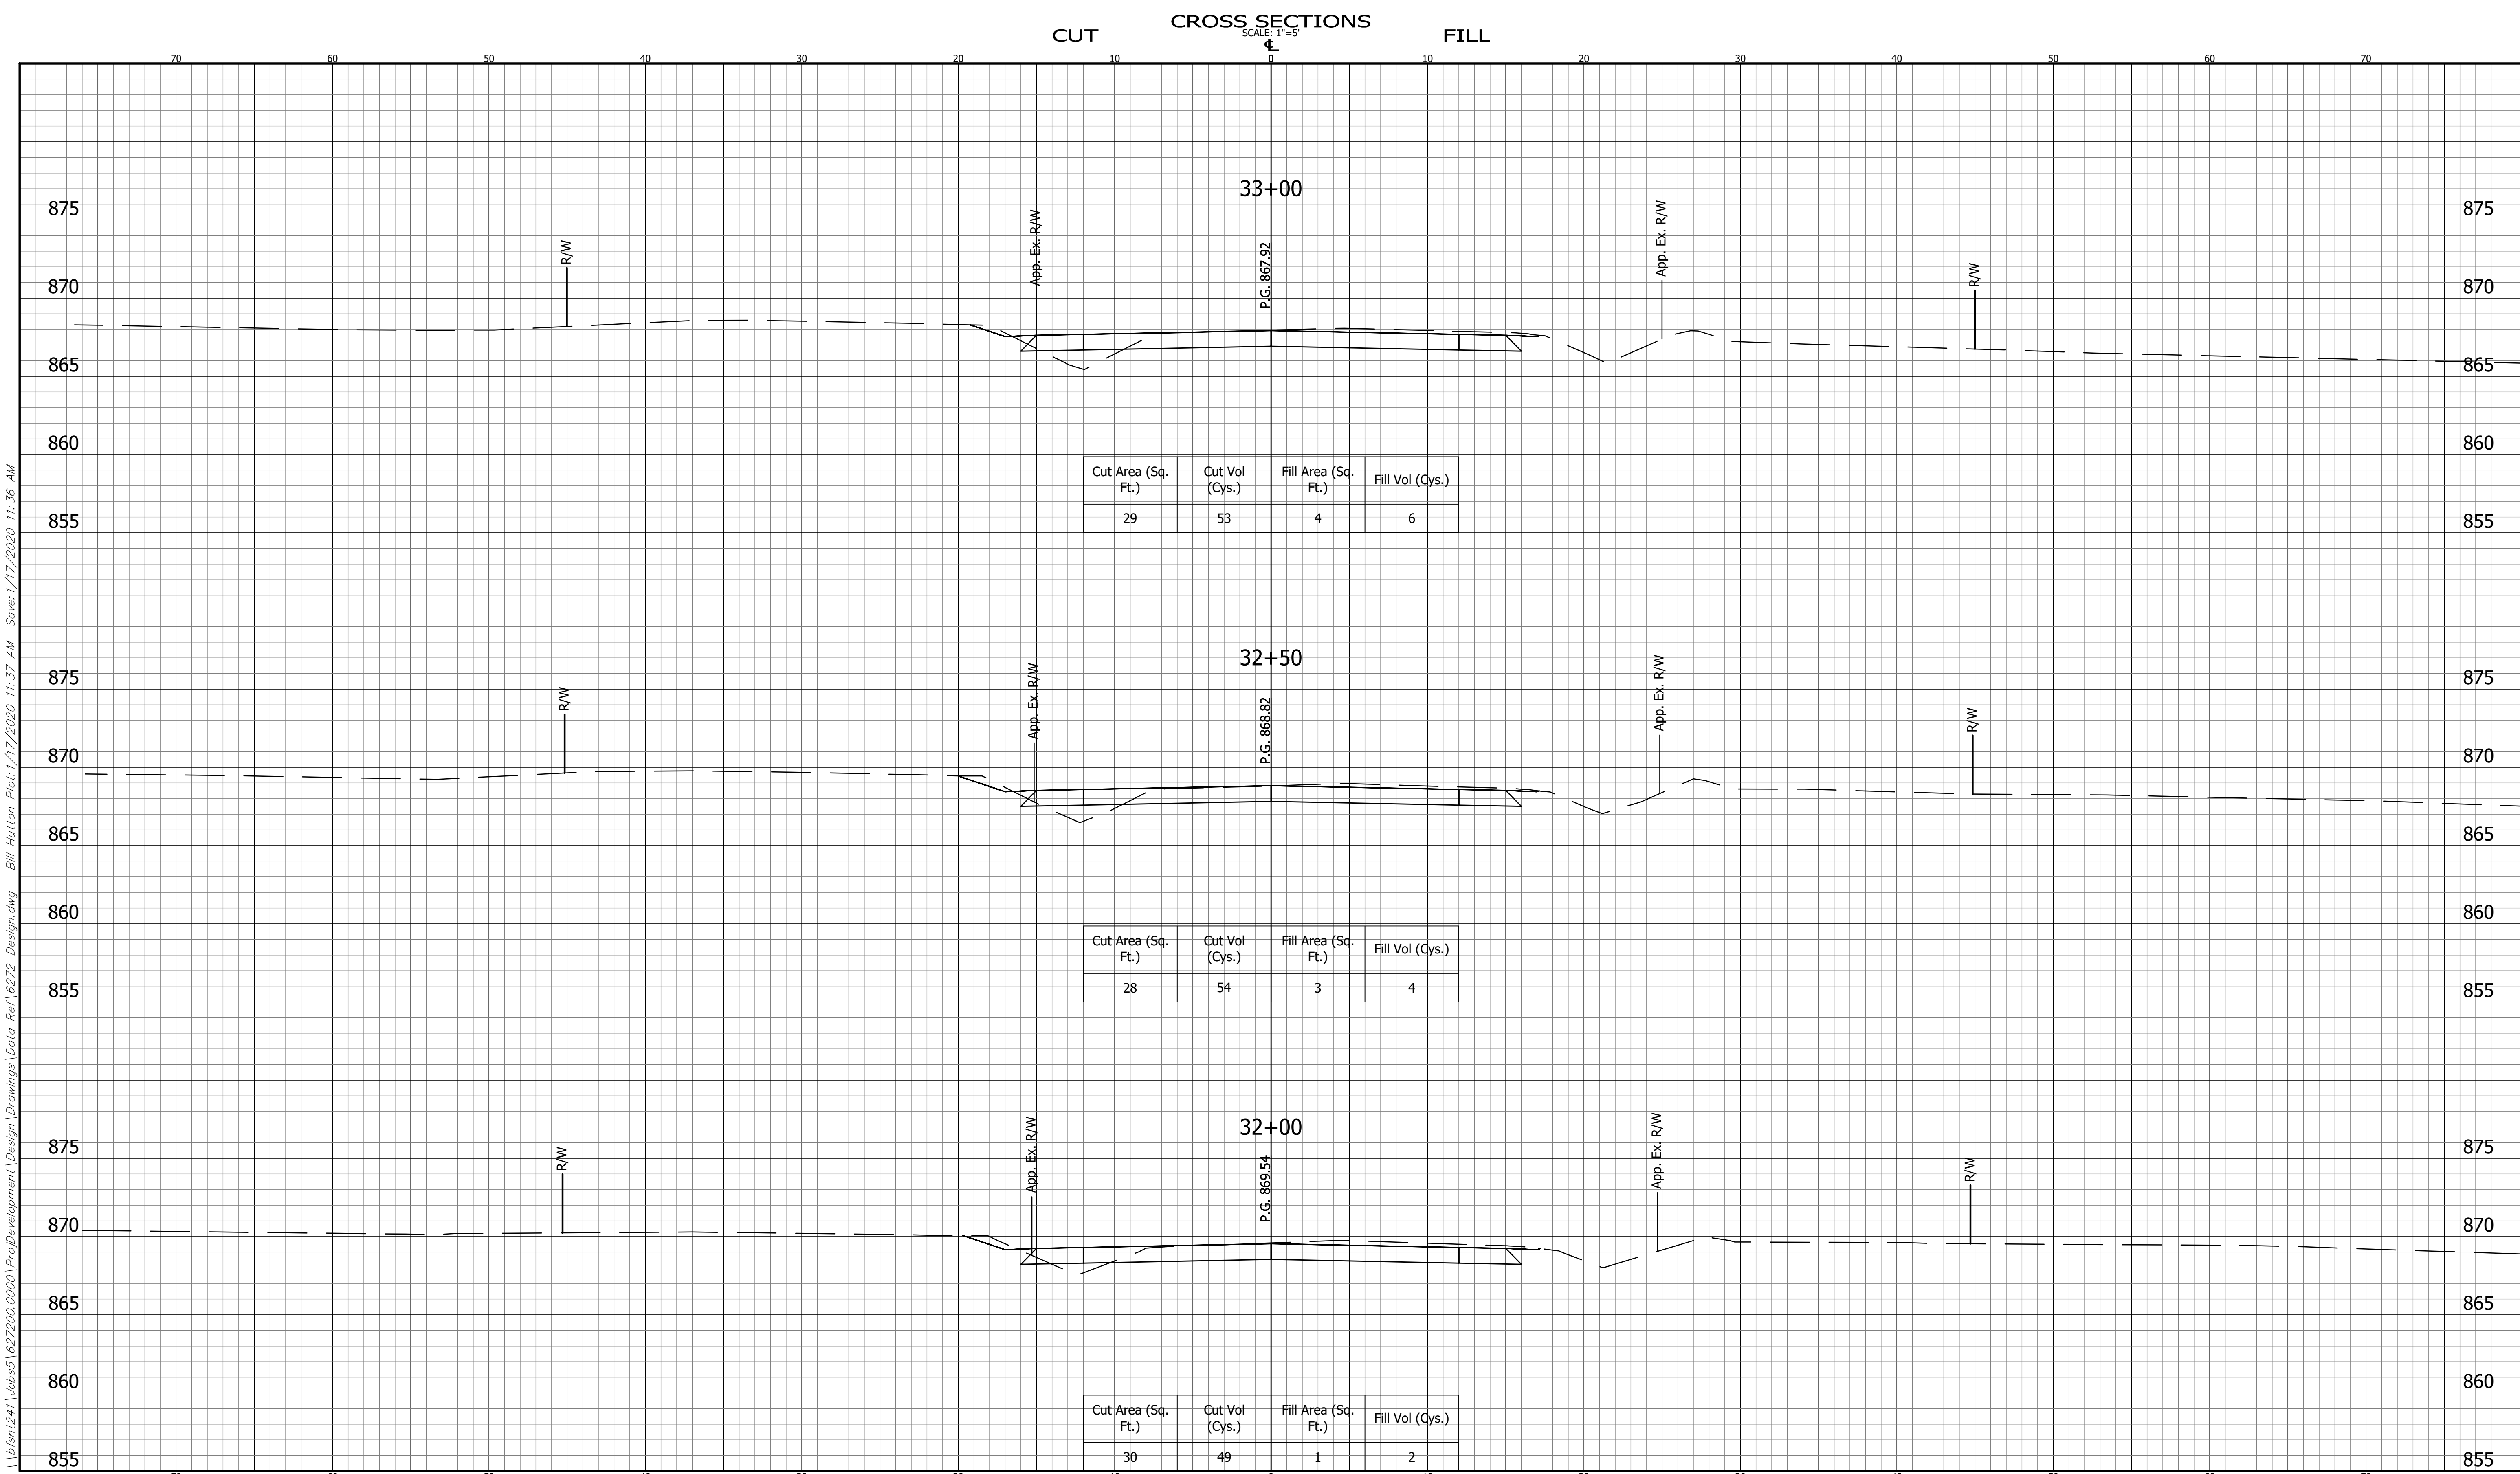


\\656nt241\Jobs\627200.0000\Project\Development\Design\Drawings\Data Ref\6272_Design.dwg Bill Hutton Plot:1/17/2020 11:37 AM Save:1/17/2020 11:36 AM

	CROSS SECTIONS LINE "PR-A"		INDIANA DEPARTMENT OF TRANSPORTATION		BRIDGE FILE	
	DESIGNED: EC		DRAWN: JB		DESIGNATION 1702950	
	CHECKED: BZ		CHECKED: EC		SHEET ---- OF 70	
			COUNTY ROAD 56		PROJECT R-41141 1702950	

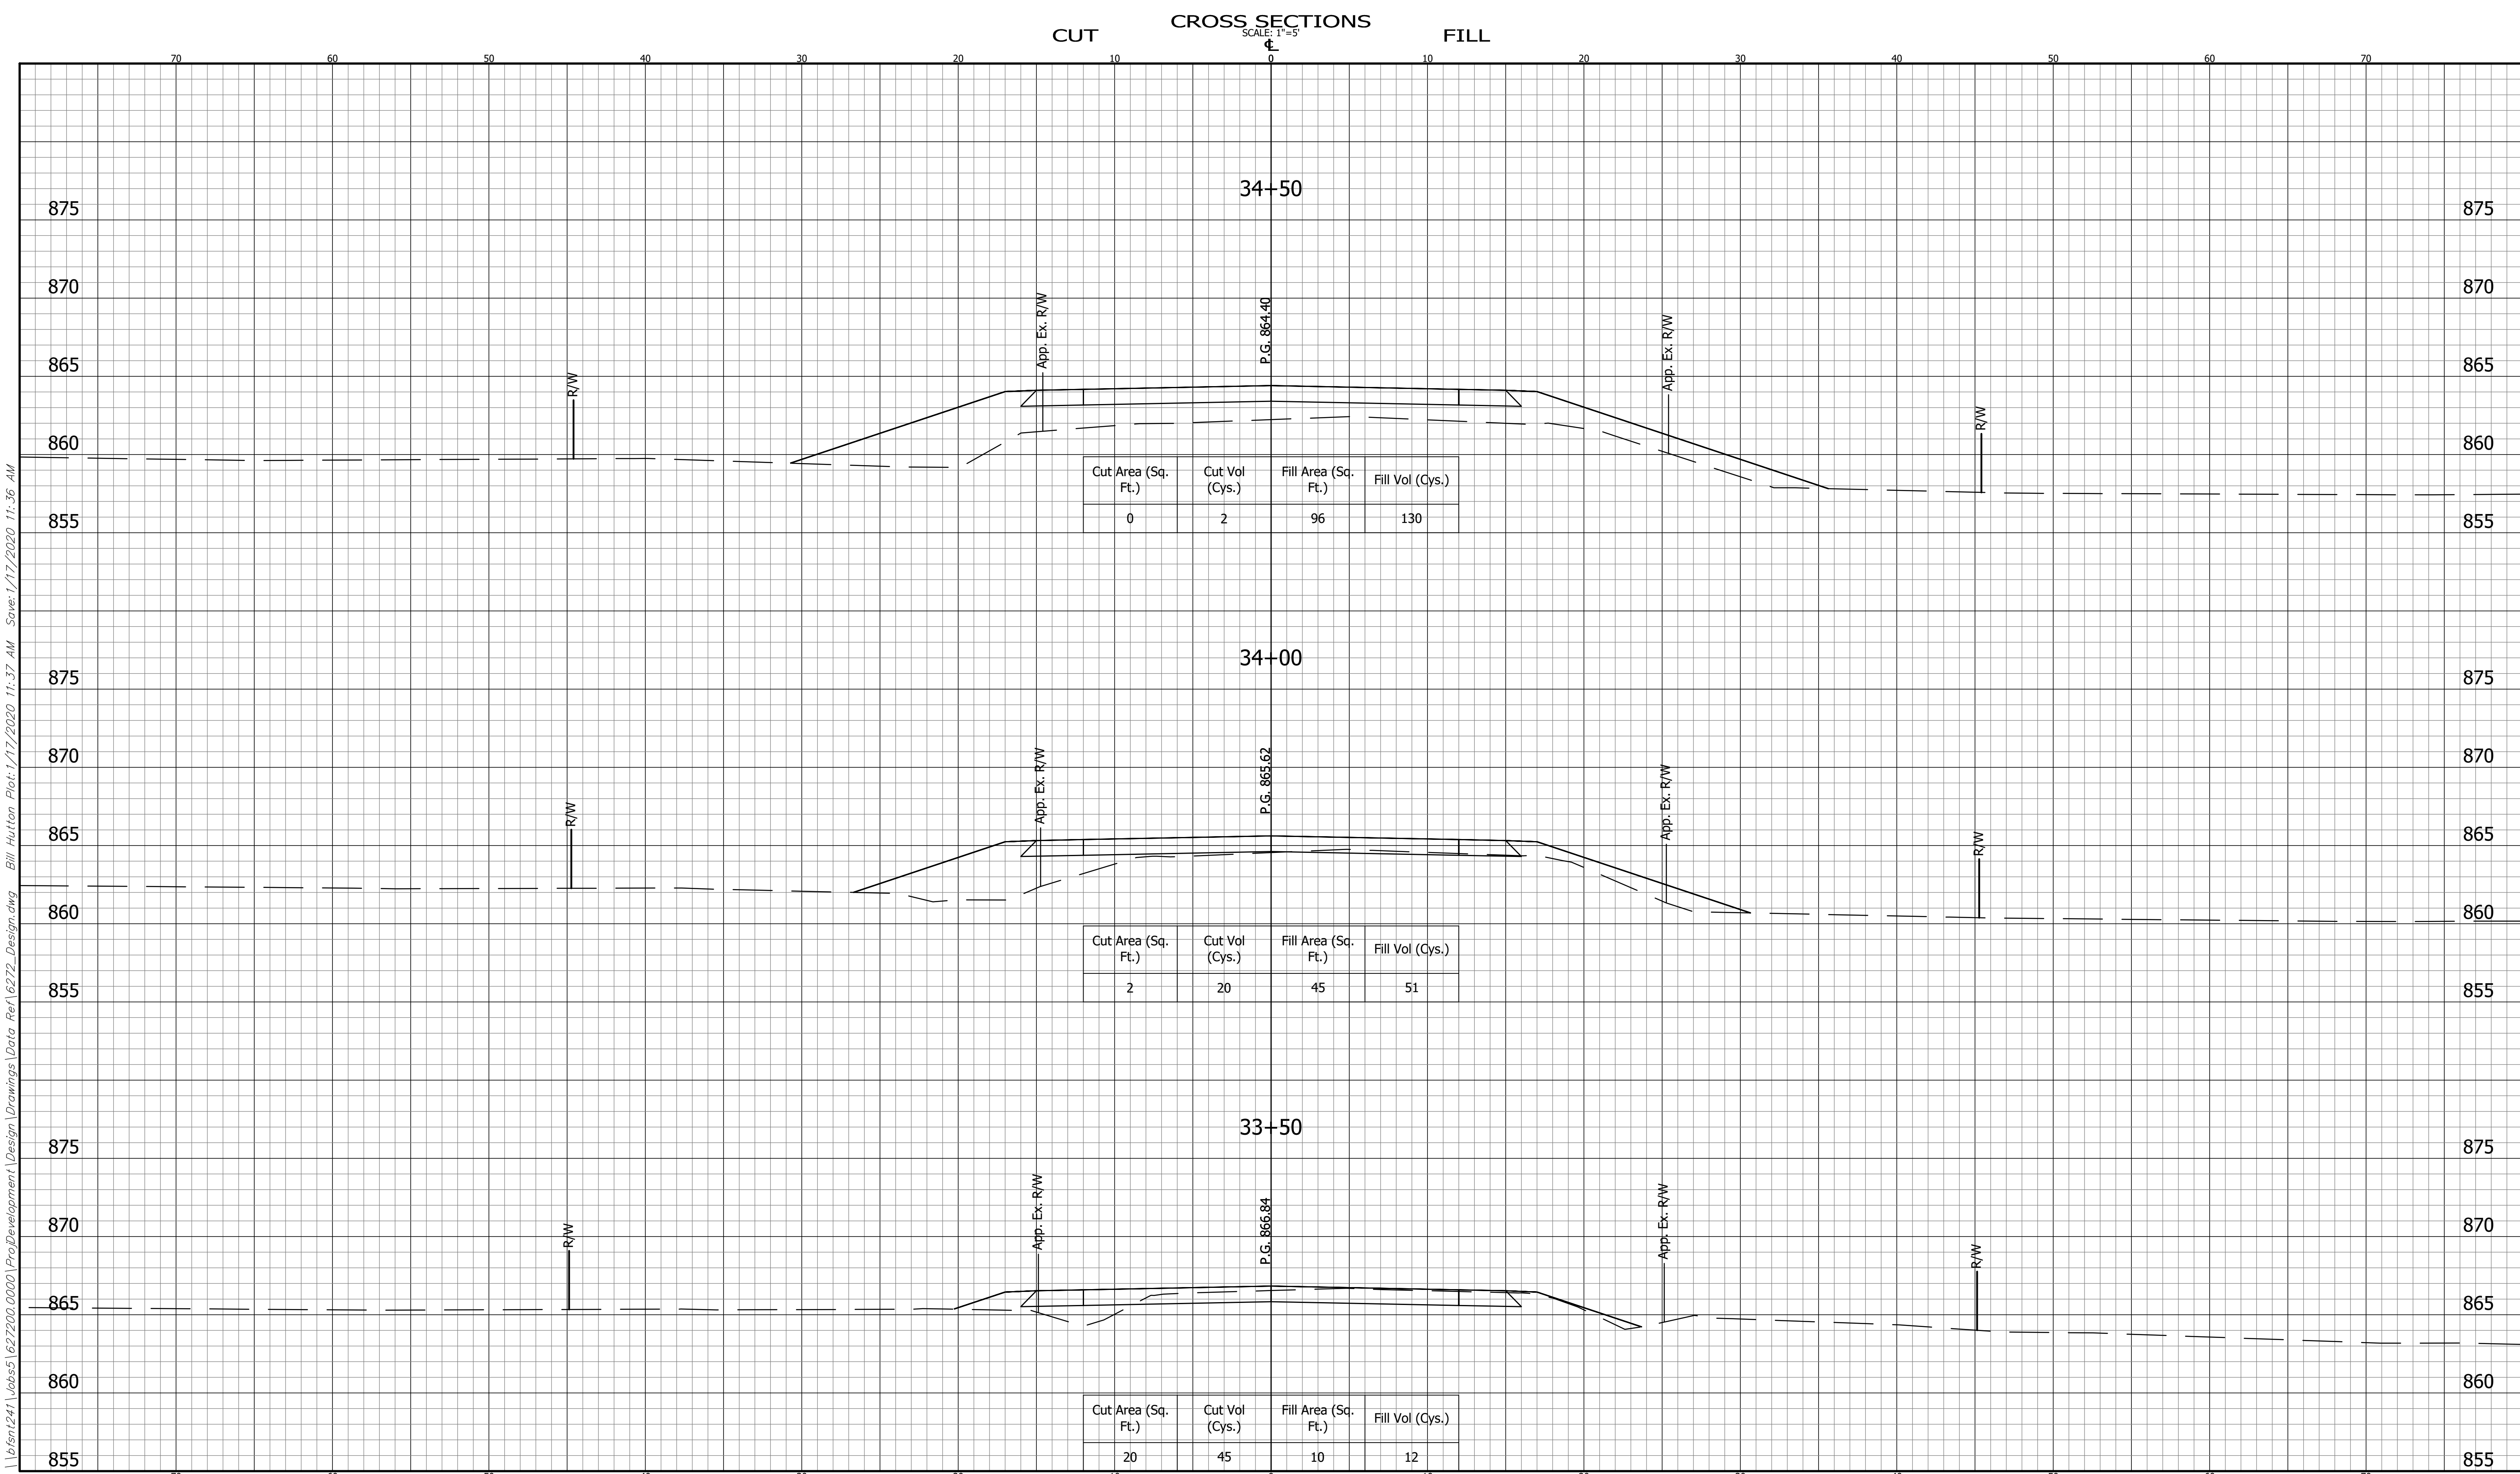


\\656nt241\Jobs5\627200.0000\ProjectDevelopment\Design\Drawings\Data Ref\6272_Design.dwg Bill Hutton Plot:1/17/2020 11:37 AM Save:1/17/2020 11:36 AM

	CROSS SECTIONS LINE "PR-A"		INDIANA DEPARTMENT OF TRANSPORTATION		BRIDGE FILE	
	DESIGNED: EC		DRAWN: JB		DESIGNATION 1702950	
	CHECKED: BZ		CHECKED: EC		SHEET ---- OF 70	
			COUNTY ROAD 56		PROJECT R-41141 1702950	

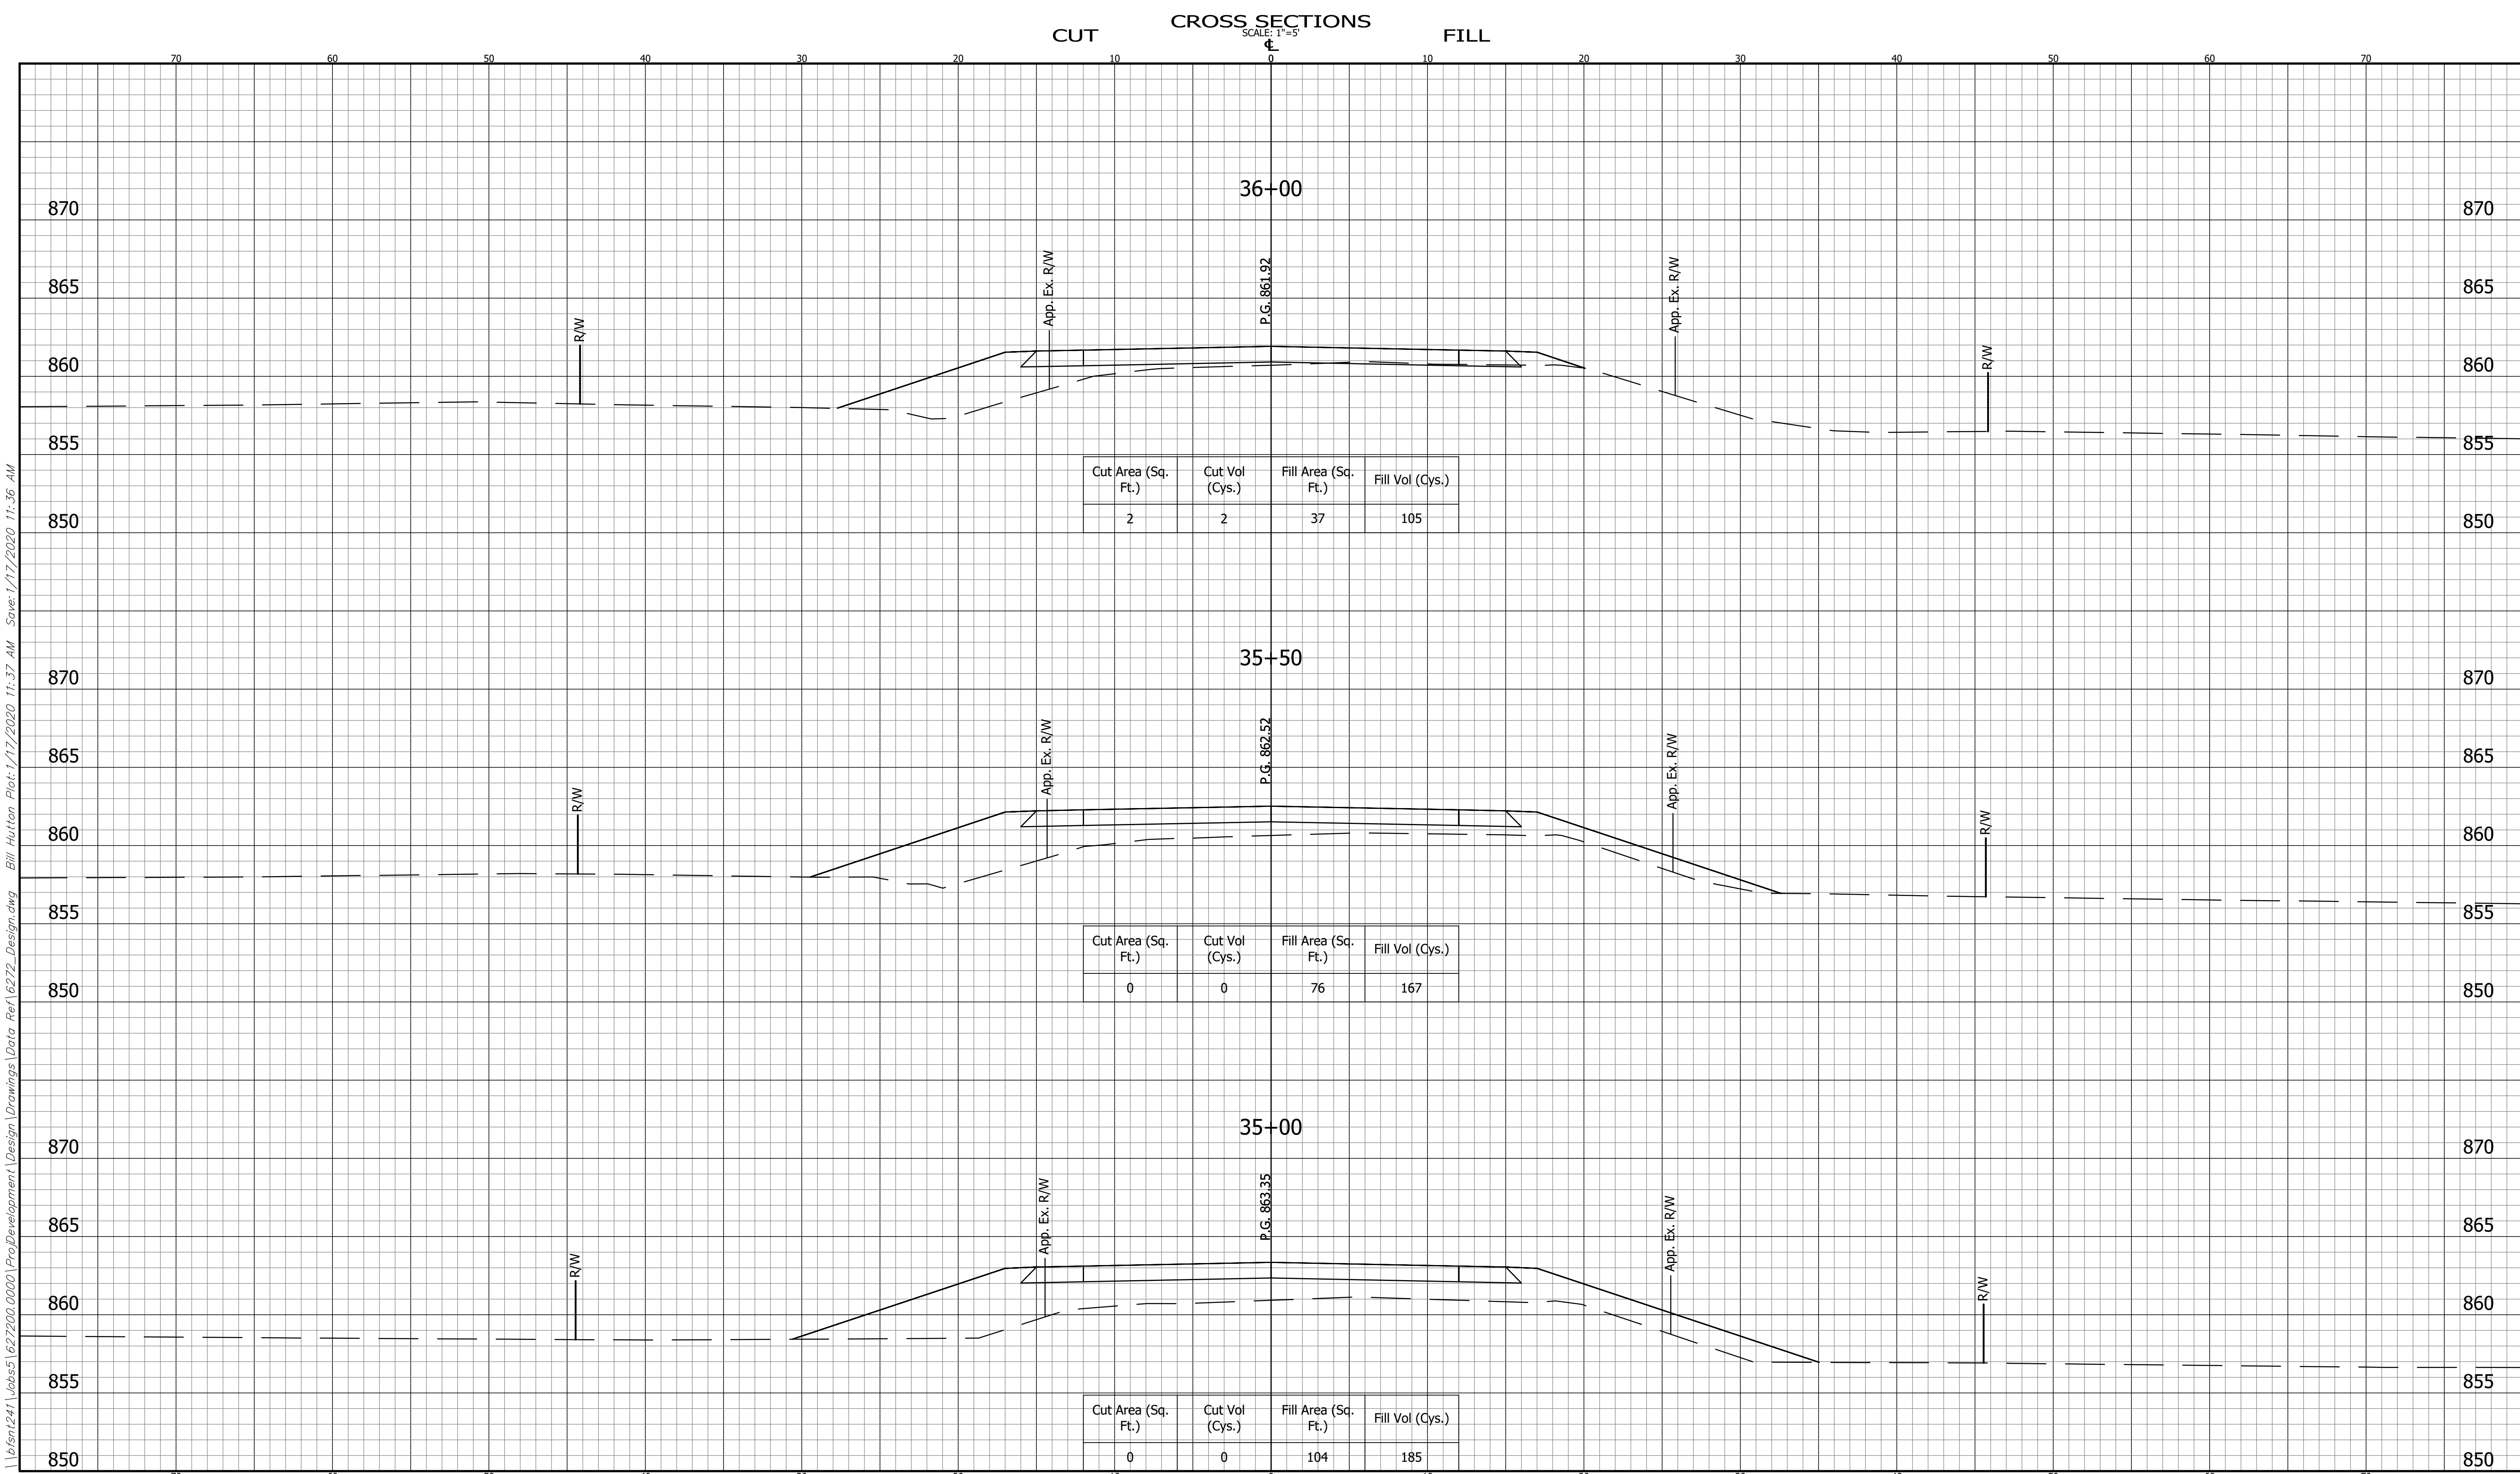


\\6561241\Jobs\627200.0000\ProjectDevelopment\Design\Drawings\Data Ref\6272_Design.dwg Bill Hutton Plot:1/17/2020 11:37 AM Save:1/17/2020 11:36 AM

	CROSS SECTIONS LINE "PR-A"		INDIANA DEPARTMENT OF TRANSPORTATION		HORIZONTAL SCALE 1" = 5'	BRIDGE FILE
					VERTICAL SCALE 1" = 5'	DESIGNATION 1702950
					SURVEY BOOK	SHEET OF 70
					CONTRACT R-41141	PROJECT 1702950

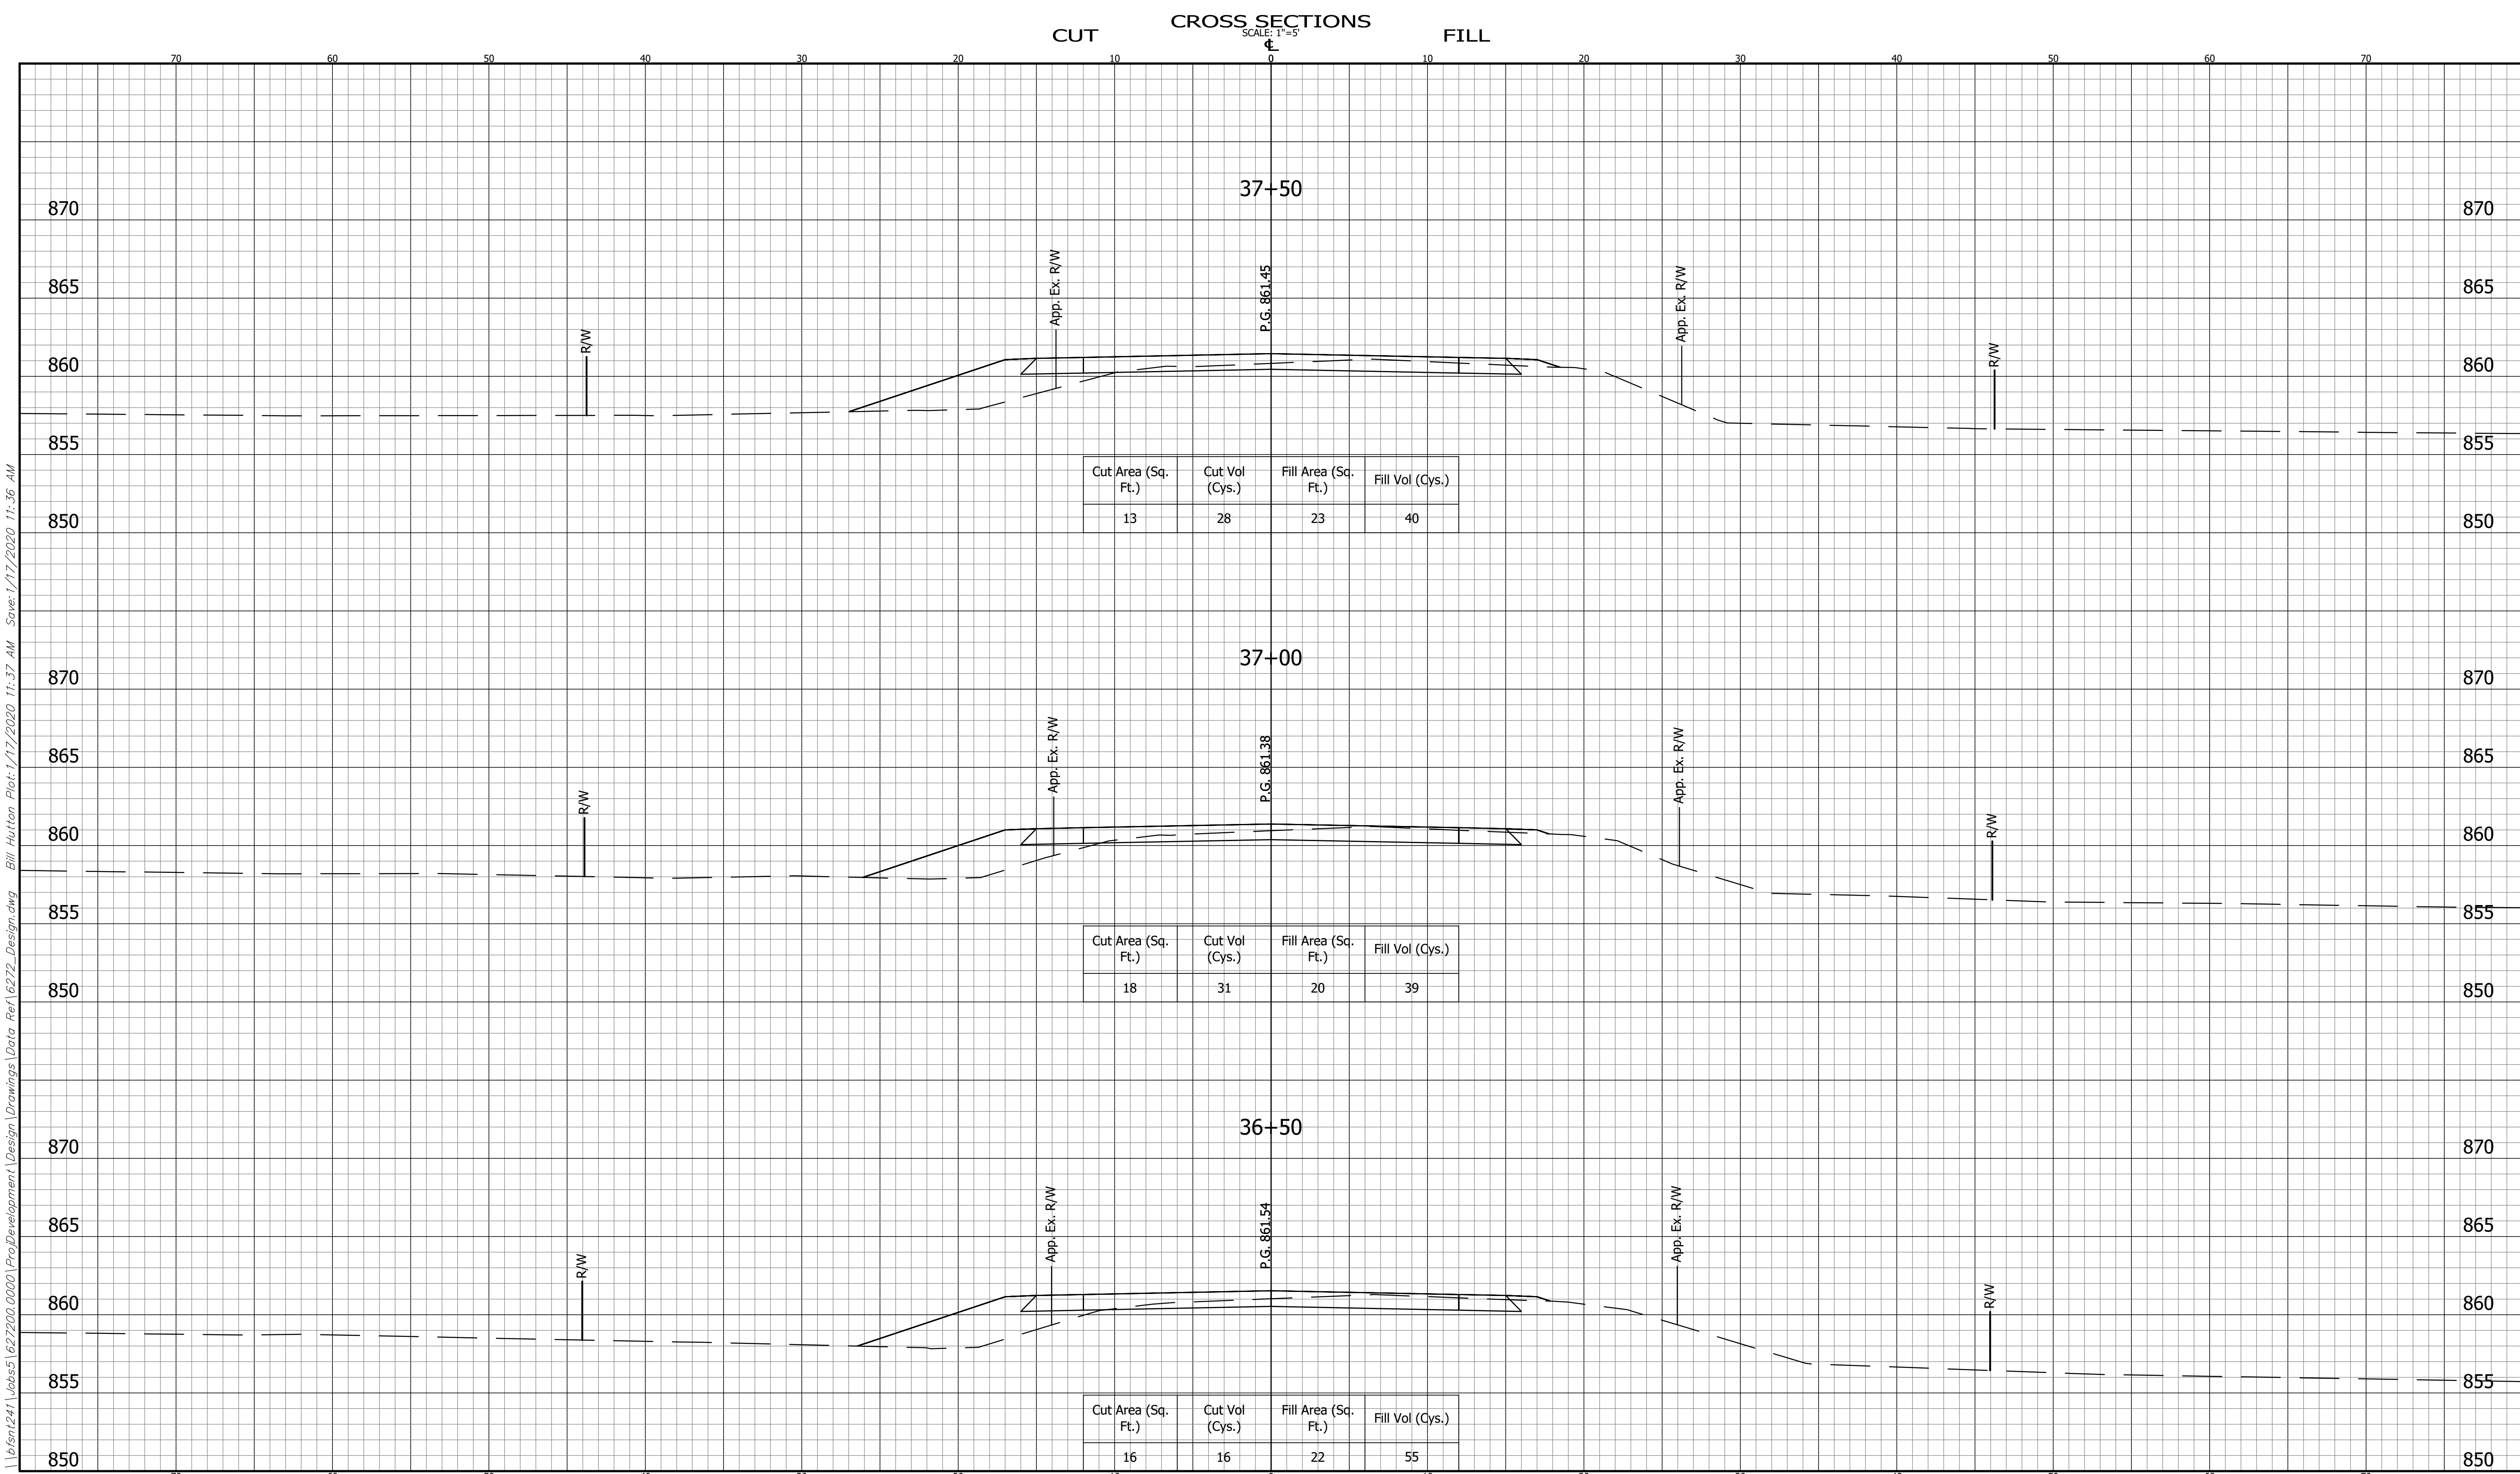

\\6561241\Jobs\627200.0000\ProjectDevelopment\Design\Drawings\Data Ref\6272_Design.dwg Bill Hutton Plot:1/17/2020 11:37 AM Save:1/17/2020 11:36 AM


	CROSS SECTIONS LINE "PR-A"		INDIANA DEPARTMENT OF TRANSPORTATION		HORIZONTAL SCALE 1" = 5'	BRIDGE FILE	
	DESIGNED: EC		DRAWN: JB		VERTICAL SCALE 1" = 5'	DESIGNATION 1702950	
	CHECKED: BZ		CHECKED: EC		SURVEY BOOK R-41141	SHEET ---- OF 70	
			COUNTY ROAD 56		PROJECT 1702950		

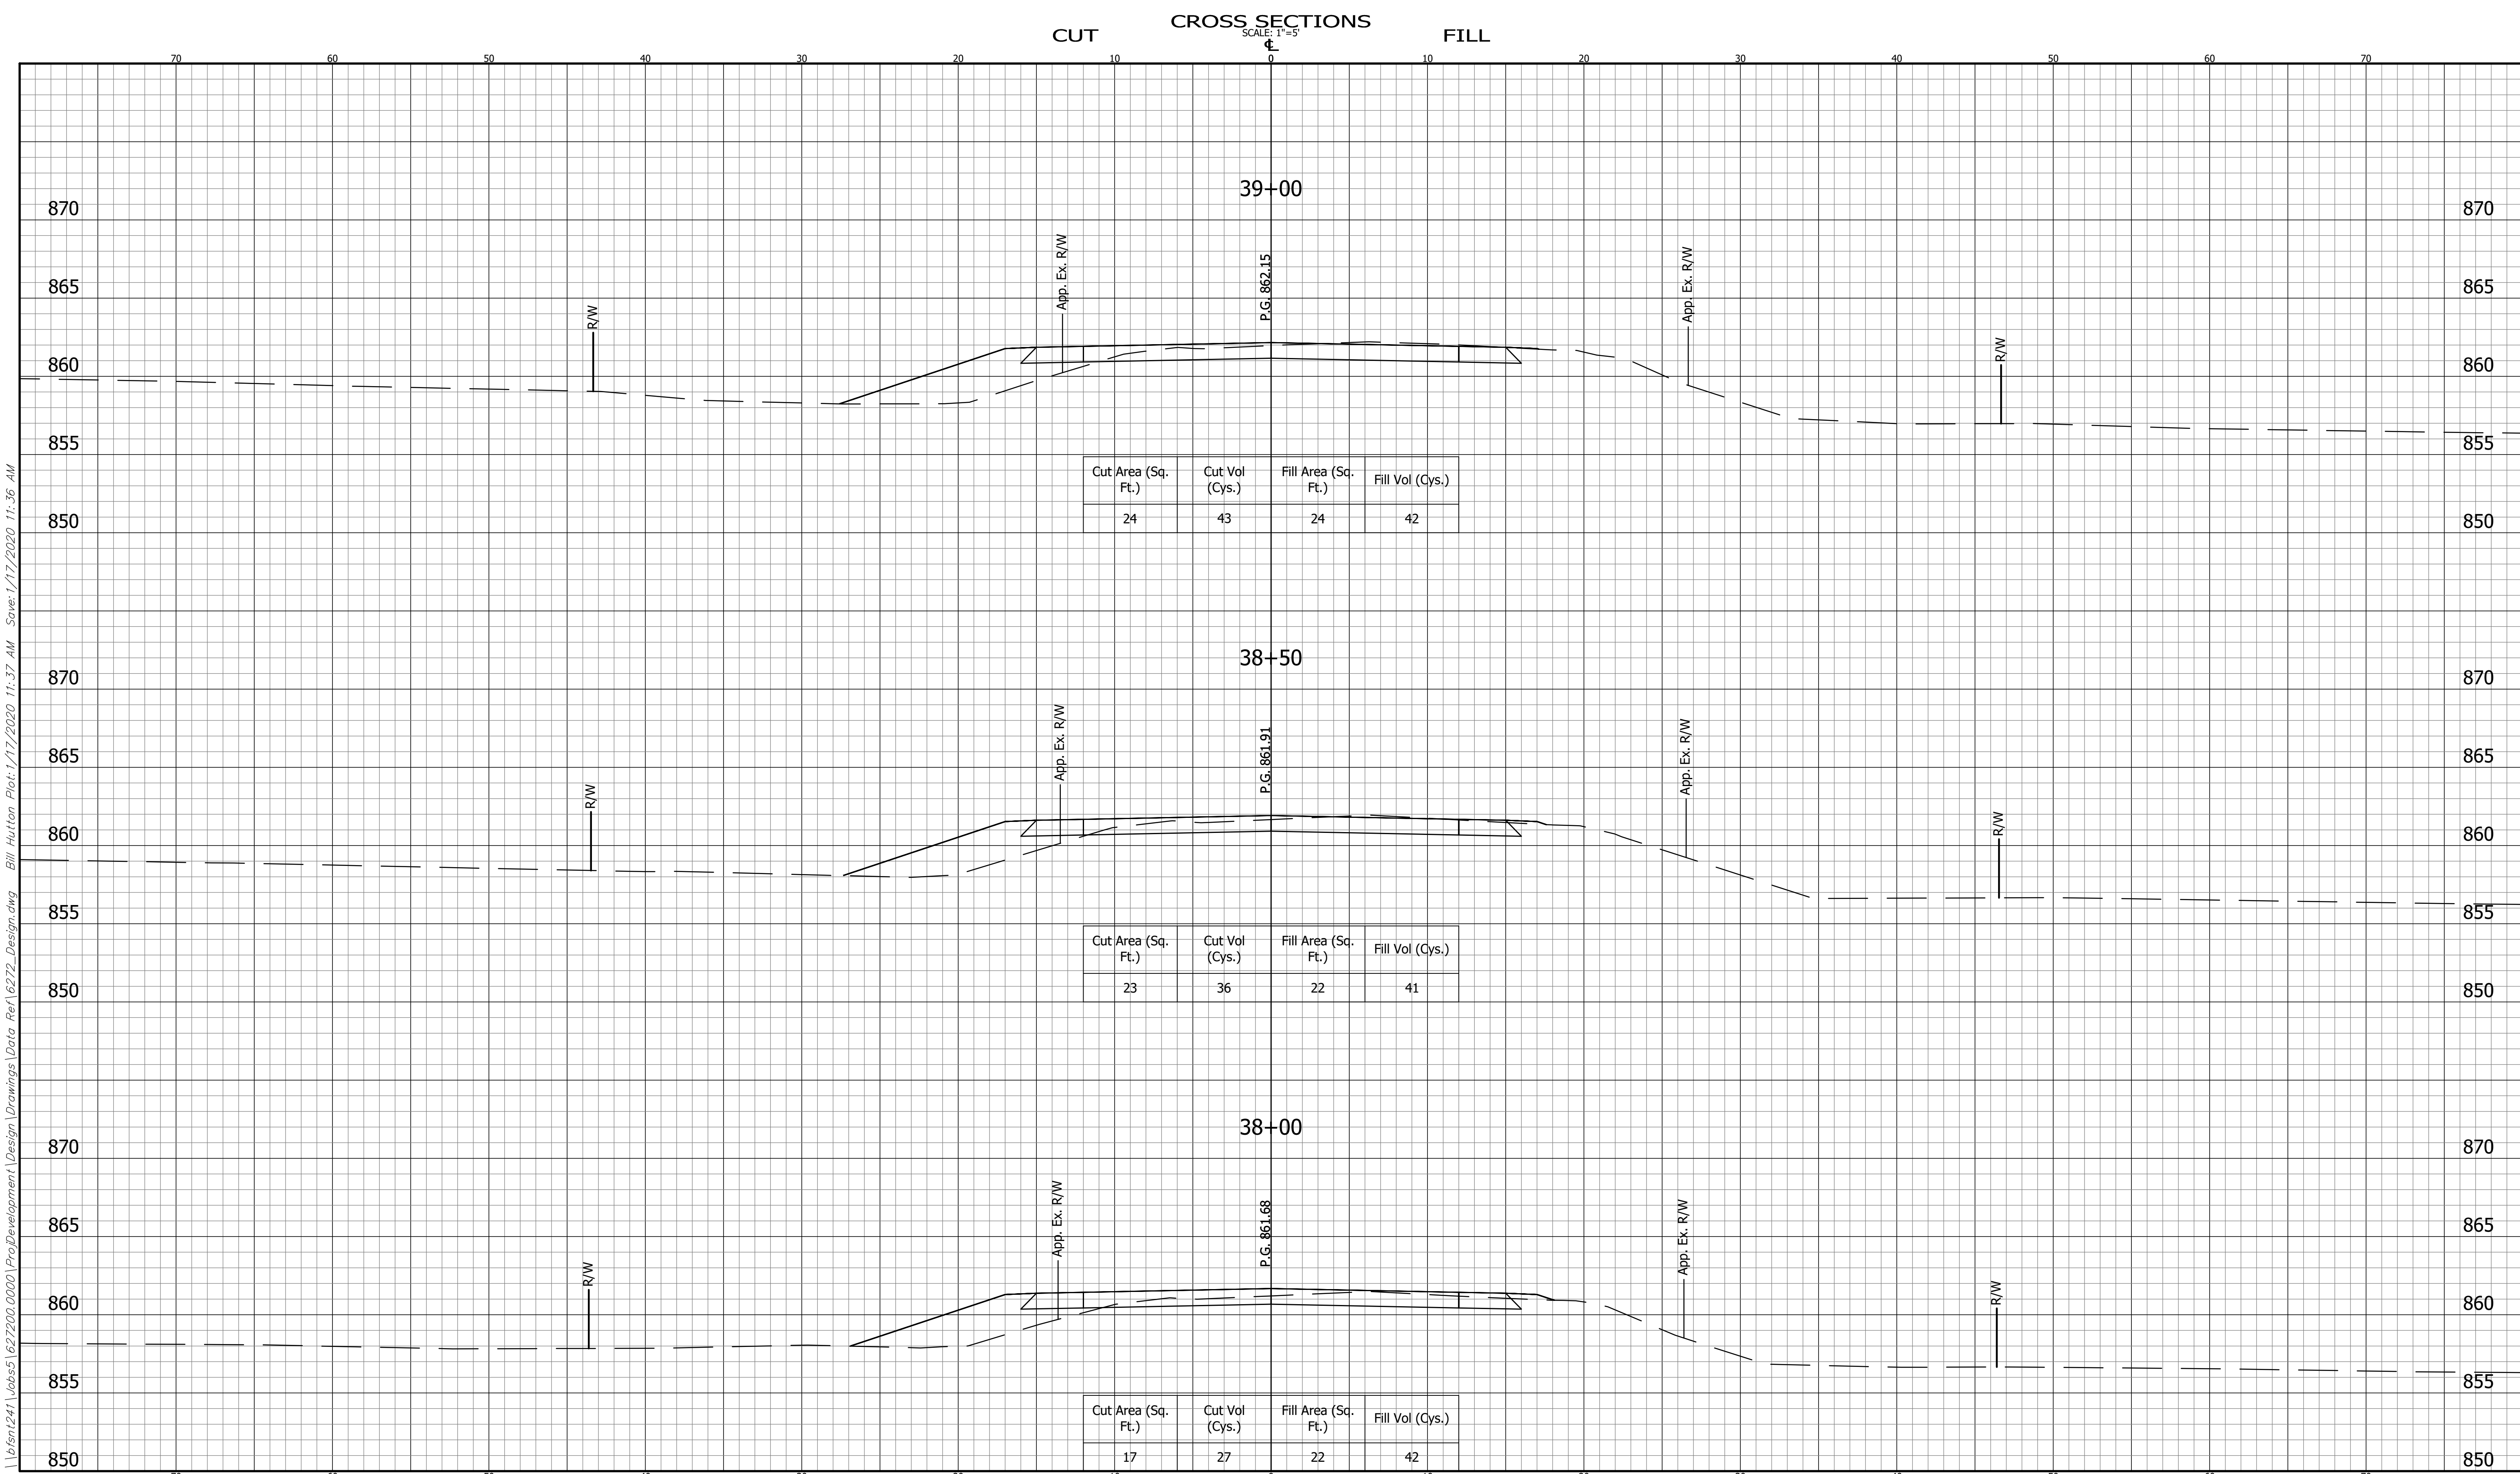

\\656nt241\Jobs\627200.0000\Project\Development\Design\Drawings\Data Ref\6272_Design.dwg Bill Hutton Plot:1/17/2020 11:37 AM Save:1/17/2020 11:36 AM


	CROSS SECTIONS LINE "PR-A"		INDIANA DEPARTMENT OF TRANSPORTATION		BRIDGE FILE	
	DESIGNED: EC		DRAWN: JB		DESIGNATION 1702950	
	CHECKED: BZ		CHECKED: EC		SHEET ---- OF 70	
			COUNTY ROAD 56		PROJECT R-41141 1702950	

BFS NO.
6272

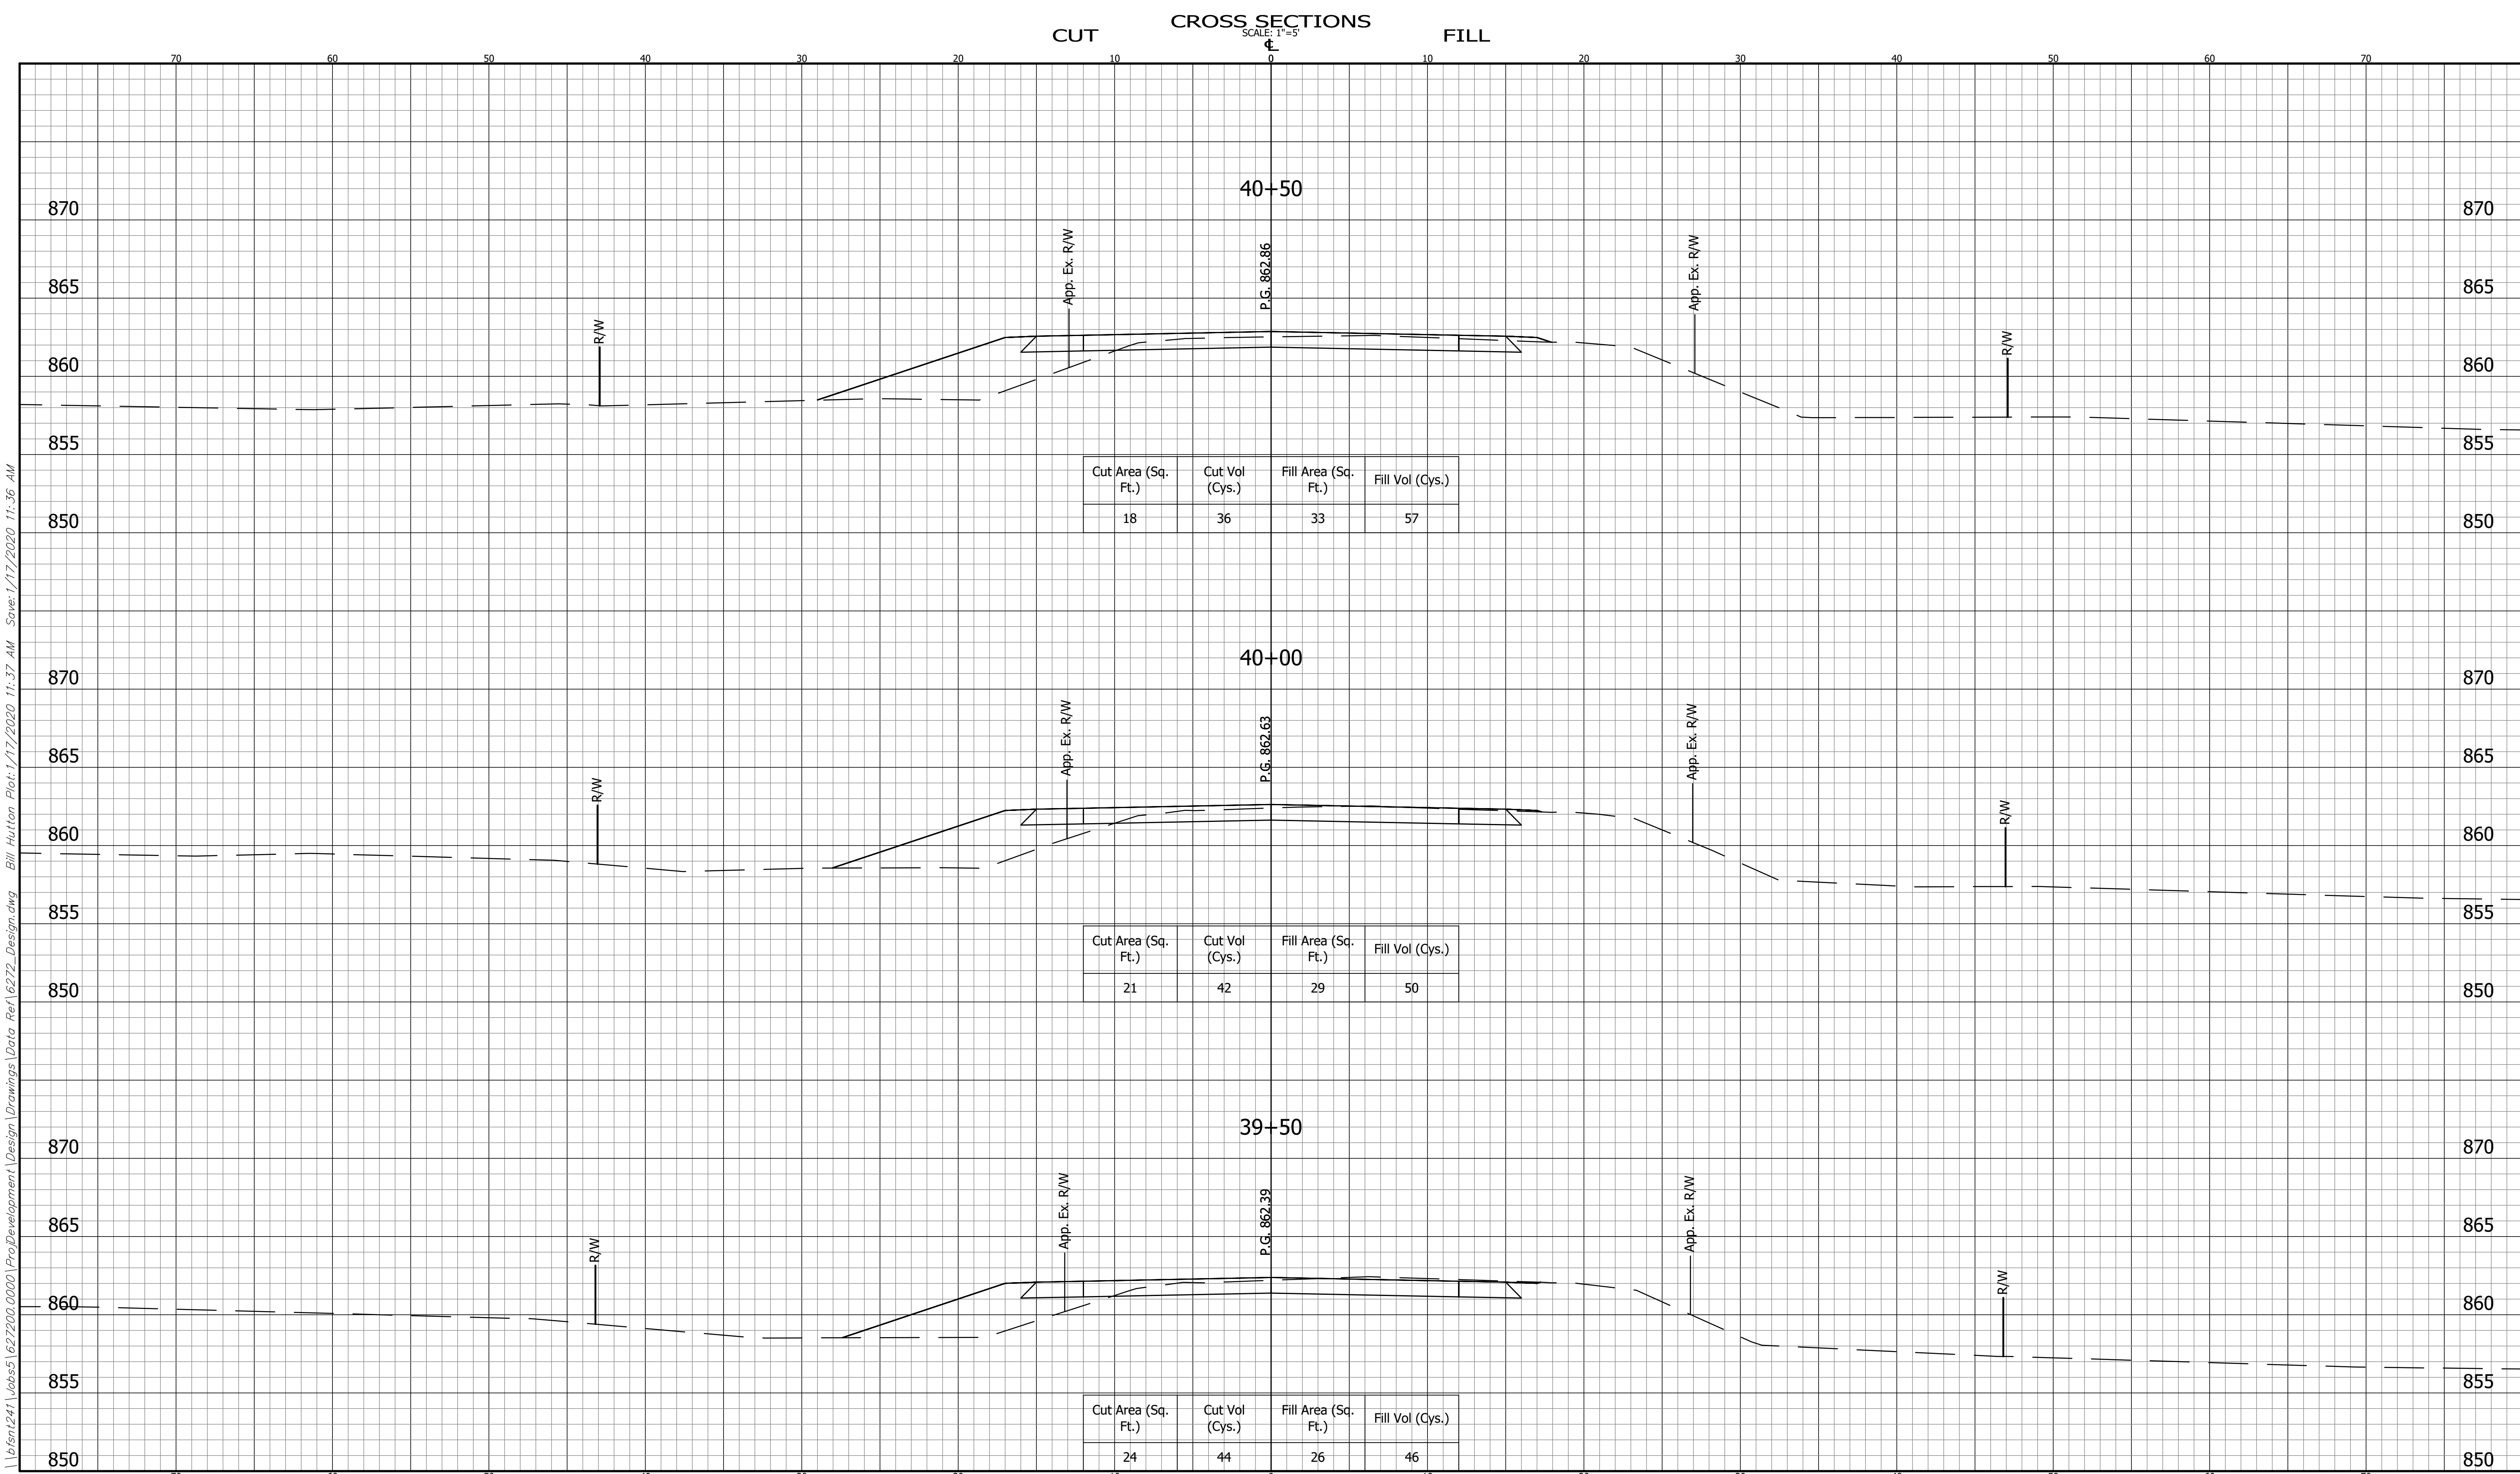


\\656nt241\Jobs\627200.0000\Project\Development\Design\Drawings\Data_Ref\6272_Design.dwg Bill Hutton Plot:1/17/2020 11:37 AM Save:1/17/2020 11:36 AM

	CROSS SECTIONS LINE "PR-A"		INDIANA DEPARTMENT OF TRANSPORTATION		HORIZONTAL SCALE 1" = 5'	BRIDGE FILE
					VERTICAL SCALE 1" = 5'	DESIGNATION 1702950
	DESIGNED: EC DRAWN: JB		COUNTY ROAD 56		SURVEY BOOK	SHEET OF 70
	CHECKED: BZ CHECKED: EC				CONTRACT R-41141	PROJECT 1702950

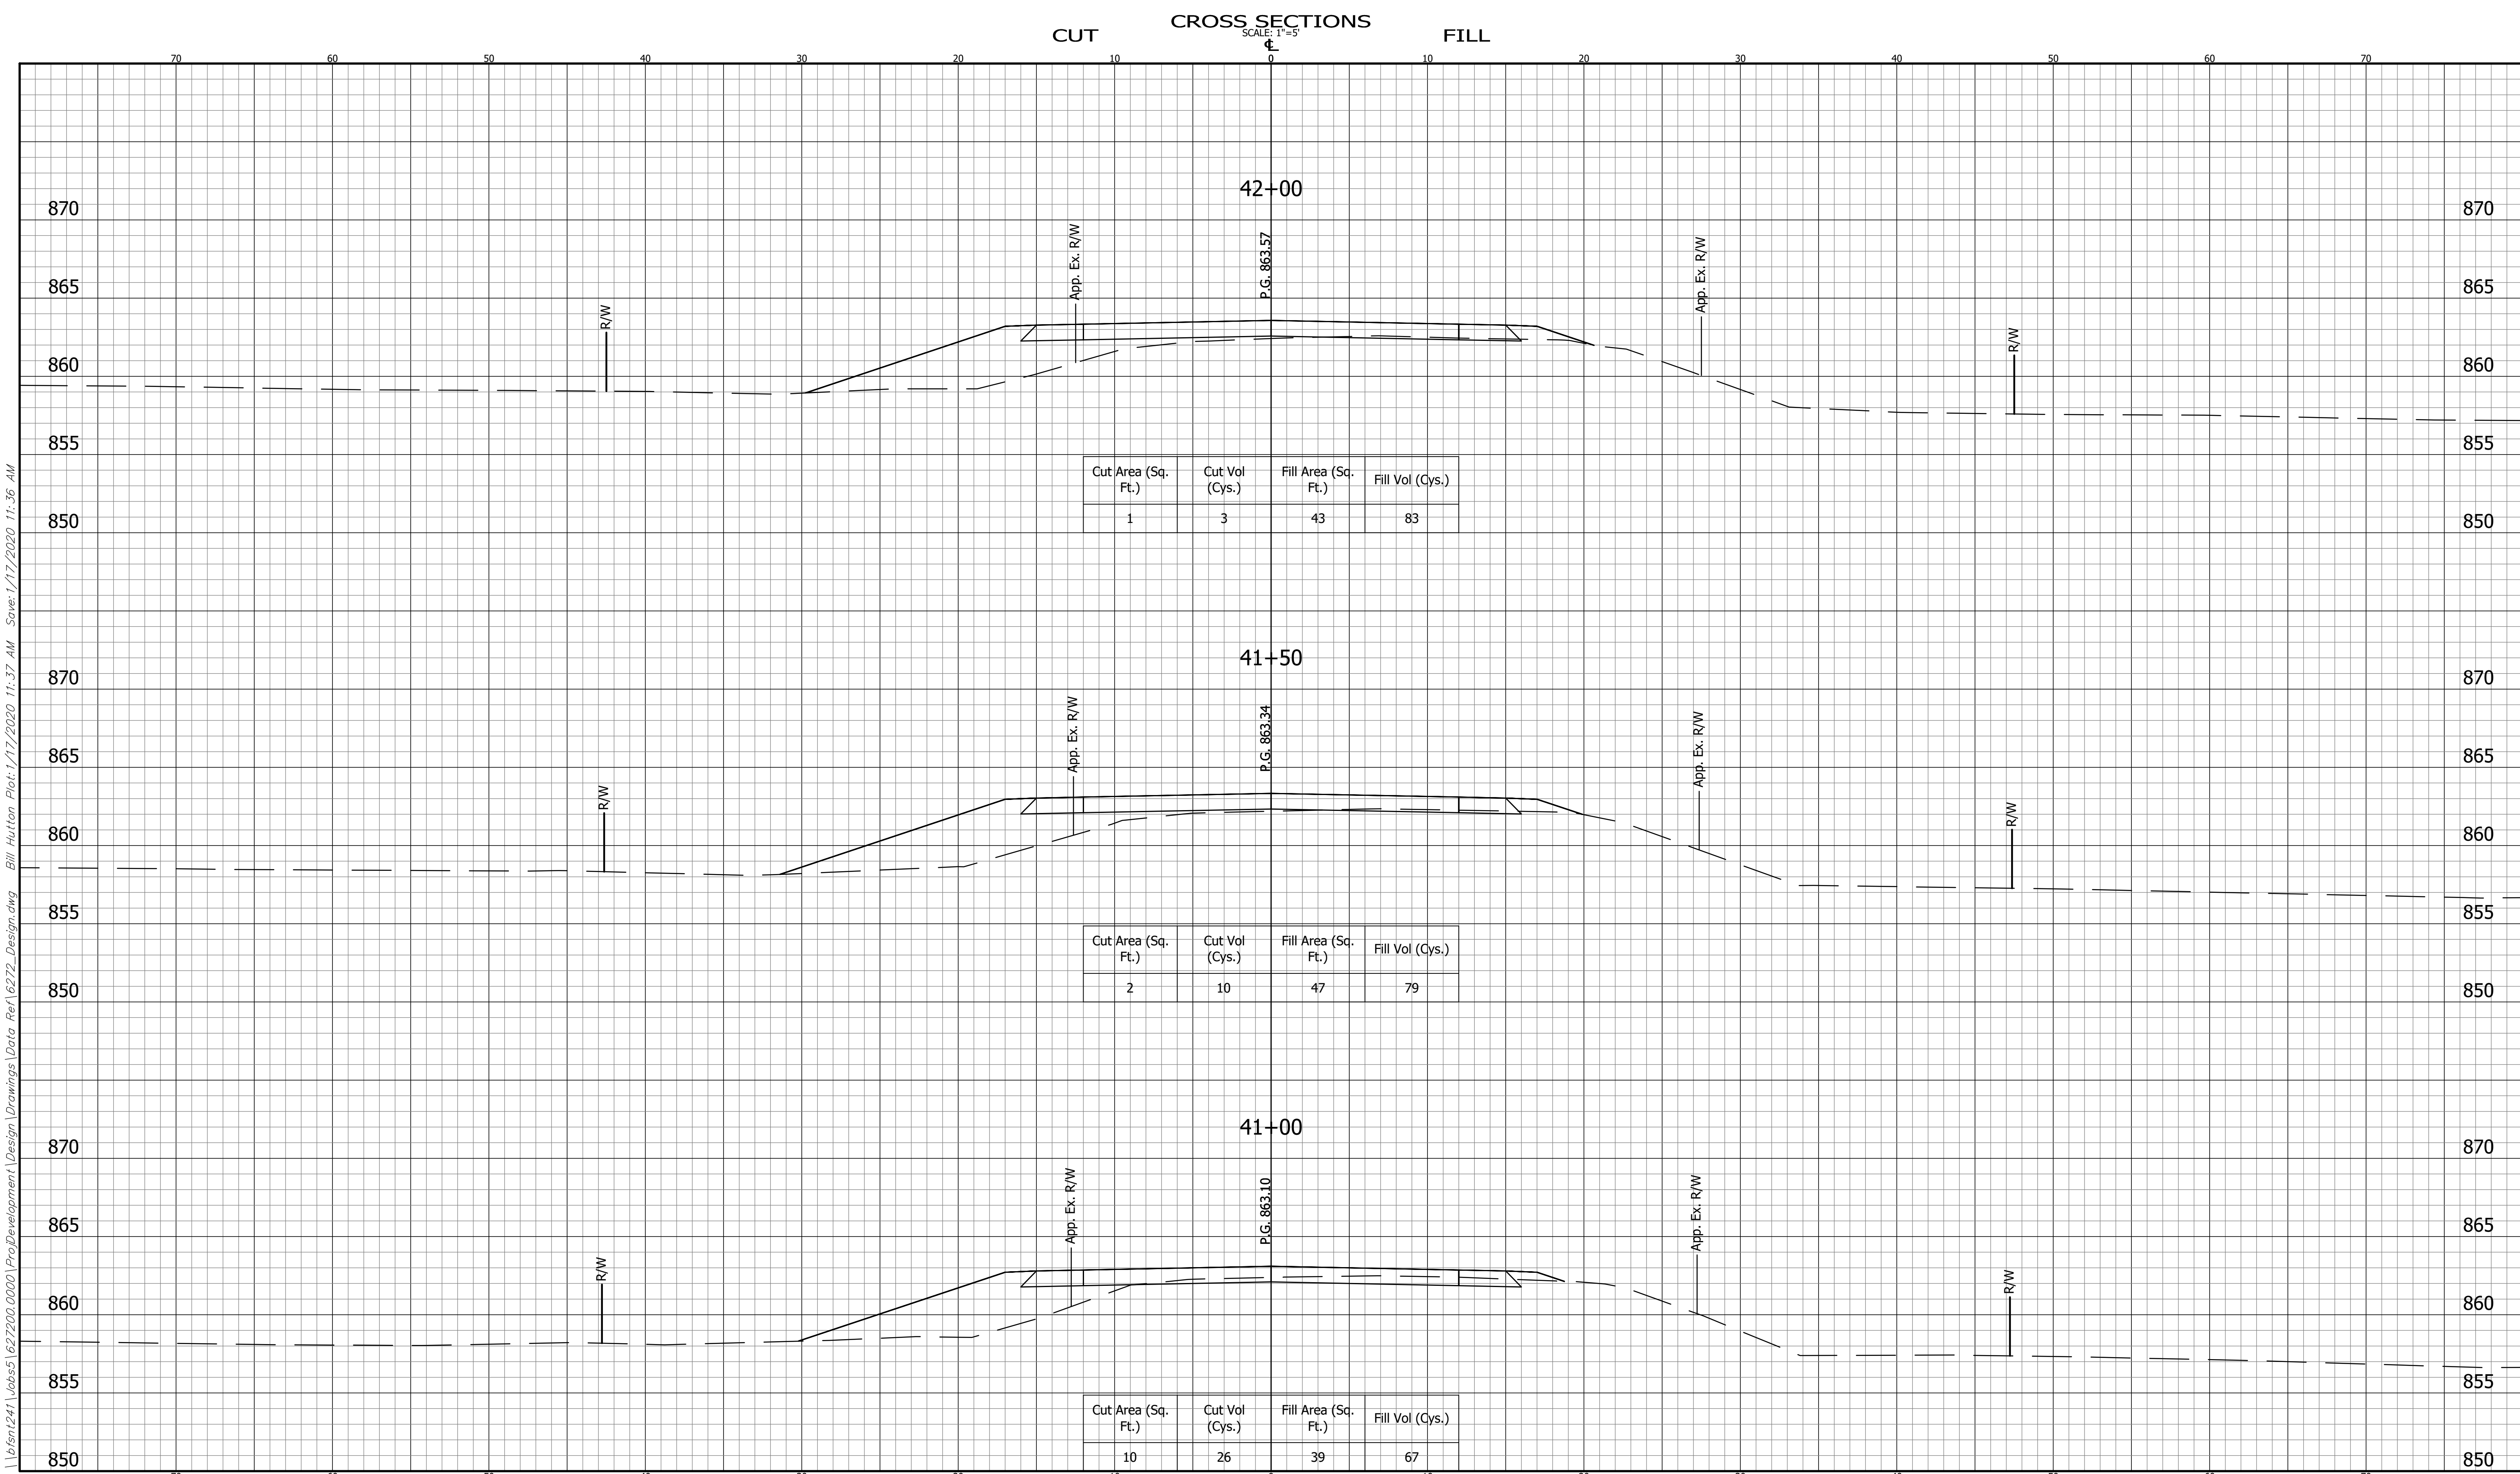

\\656nt241\Jobs\627200.0000\Project\Development\Design\Drawings\Data Ref\6272_Design.dwg Bill Hutton Plot:1/17/2020 11:37 AM Save:1/17/2020 11:36 AM

	CROSS SECTIONS LINE "PR-A"		INDIANA DEPARTMENT OF TRANSPORTATION		HORIZONTAL SCALE 1" = 5'	BRIDGE FILE	
	DESIGNED: EC		DRAWN: JB		VERTICAL SCALE 1" = 5'	DESIGNATION 1702950	
	CHECKED: BZ		CHECKED: EC		SURVEY BOOK	SHEET OF 70	
			COUNTY ROAD 56		CONTRACT R-41141	PROJECT 1702950	

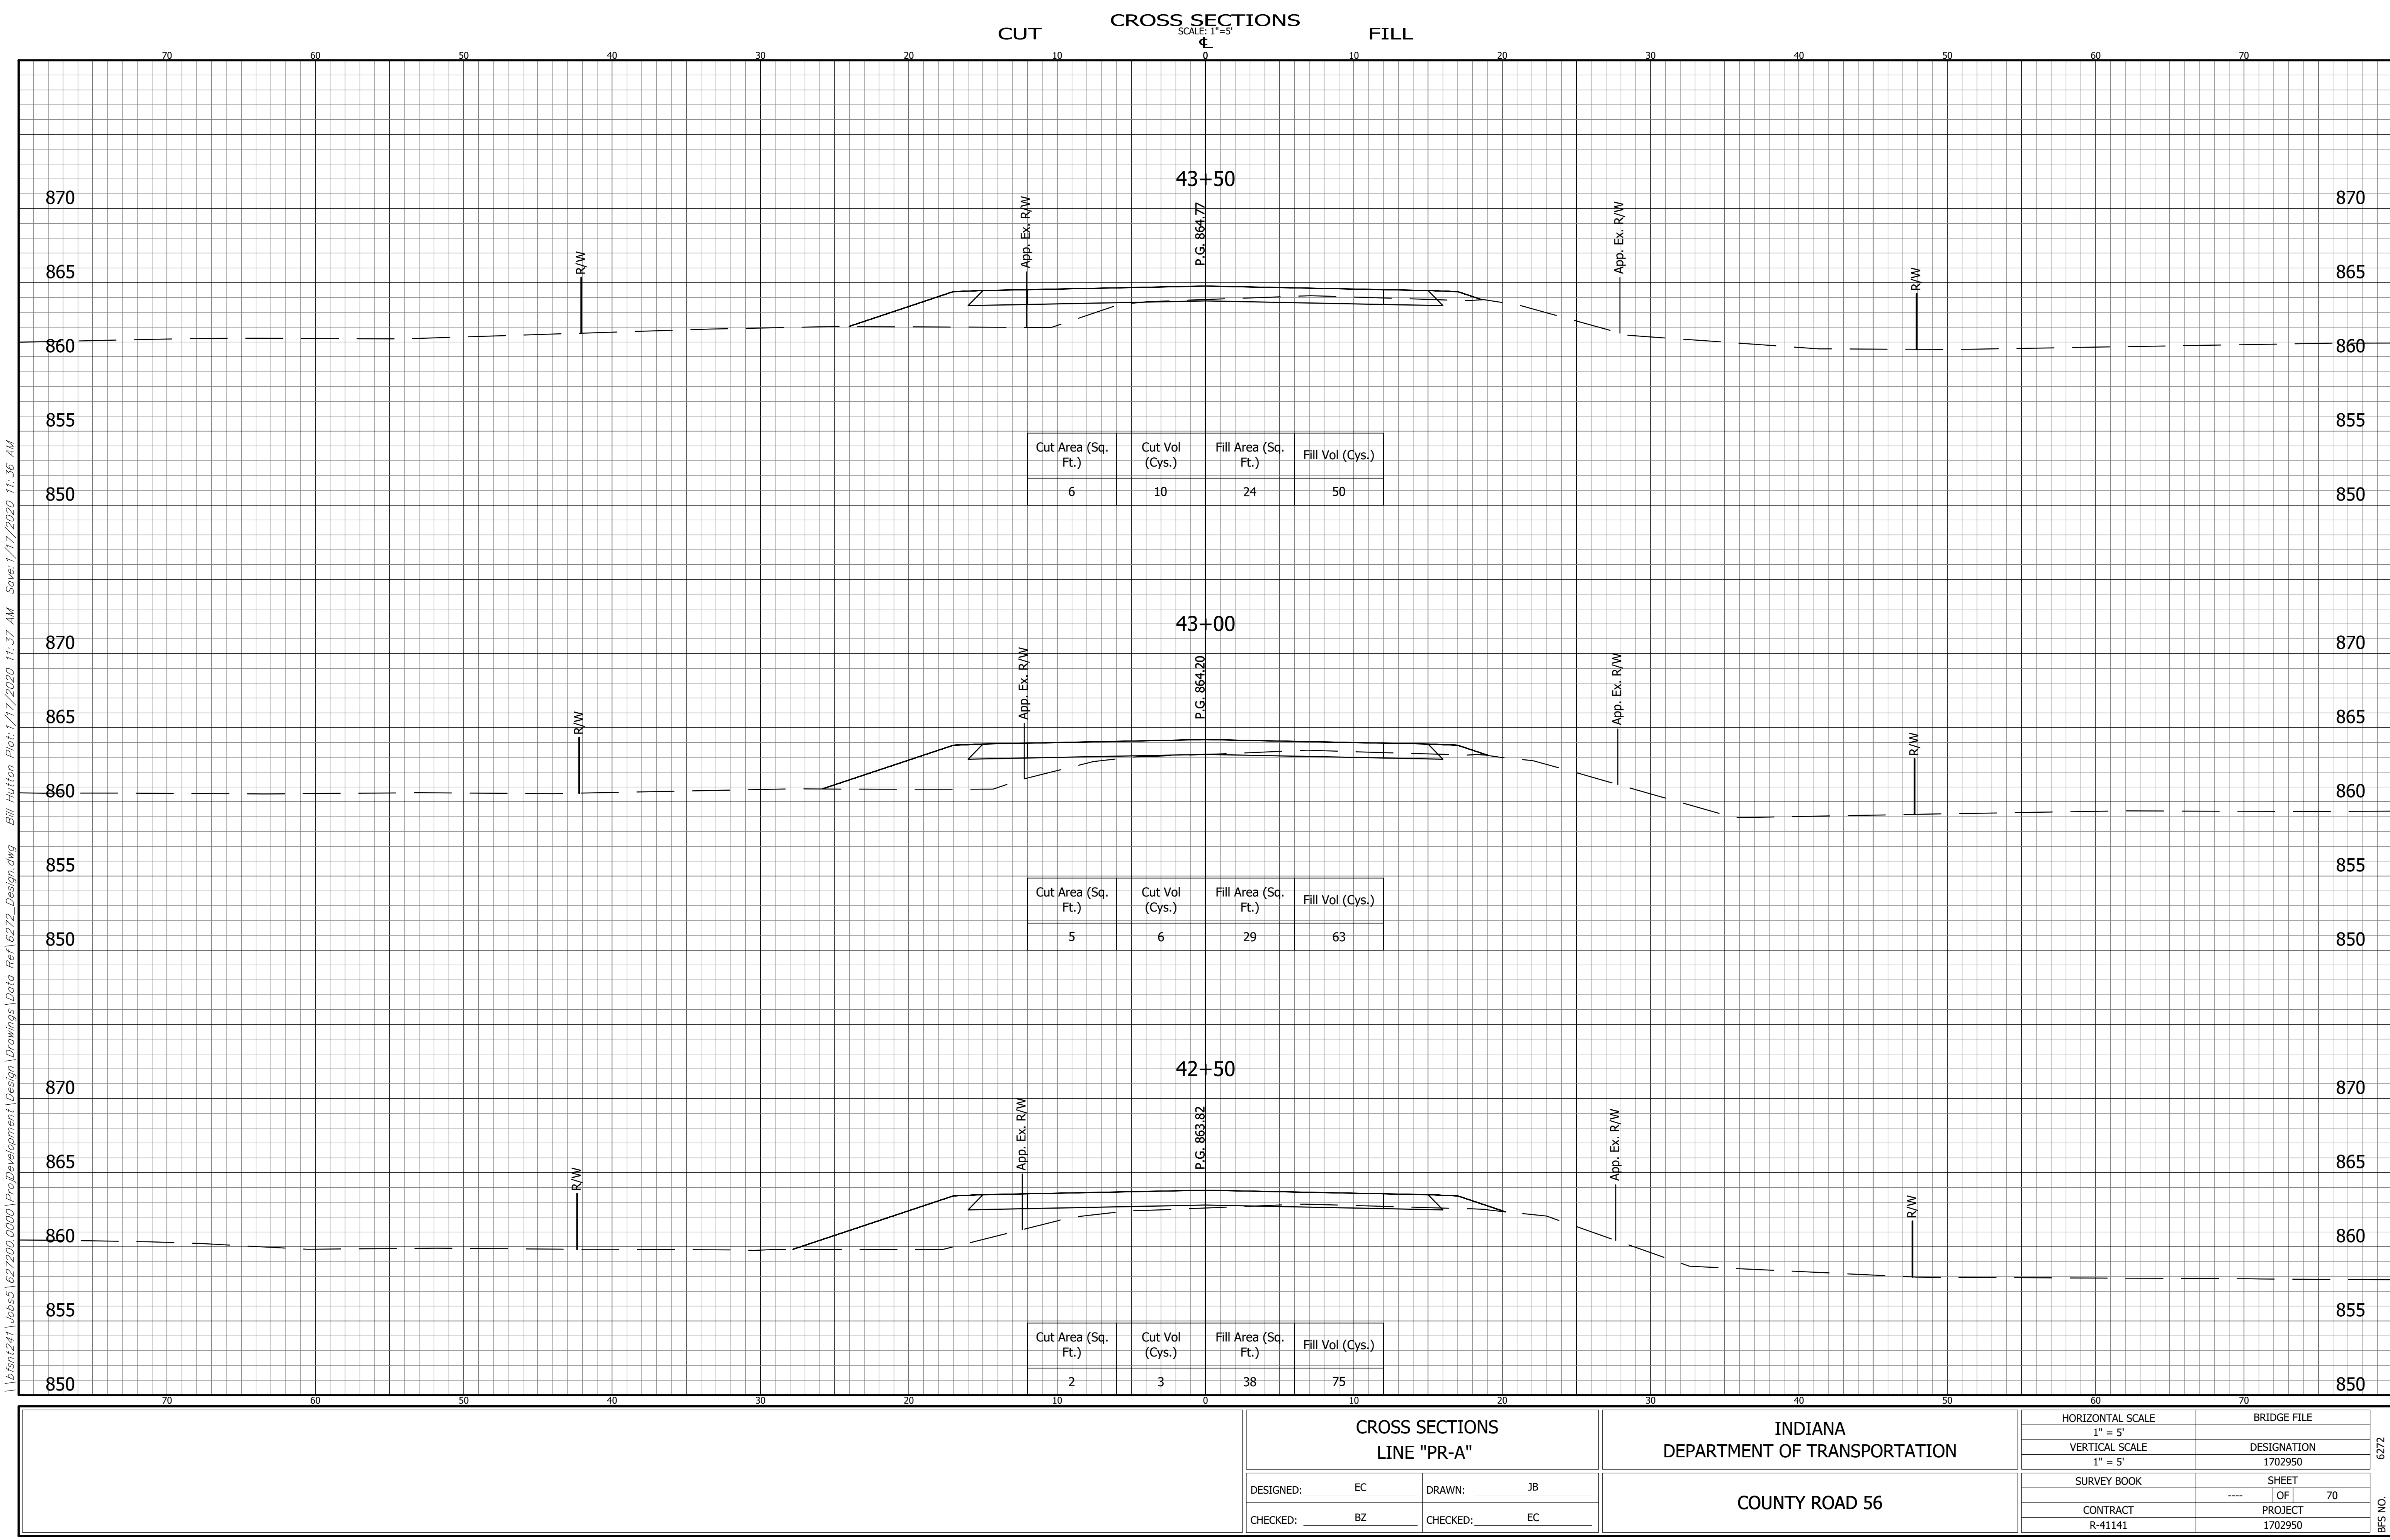


\\656nt241\Jobs\627200.0000\ProjectDevelopment\Design\Drawings\Data Ref\6272_Design.dwg Bill Hutton Plot:1/17/2020 11:37 AM Save:1/17/2020 11:36 AM

CROSS SECTIONS LINE "PR-A"			
DESIGNED:	EC	DRAWN:	JB
CHECKED:	BZ	CHECKED:	EC

INDIANA DEPARTMENT OF TRANSPORTATION	
COUNTY ROAD 56	


HORIZONTAL SCALE 1" = 5'	BRIDGE FILE	
VERTICAL SCALE 1" = 5'	DESIGNATION 1702950	
SURVEY BOOK	SHEET	
	----	OF 70
CONTRACT R-41141	PROJECT 1702950	

BFS NO. 6272

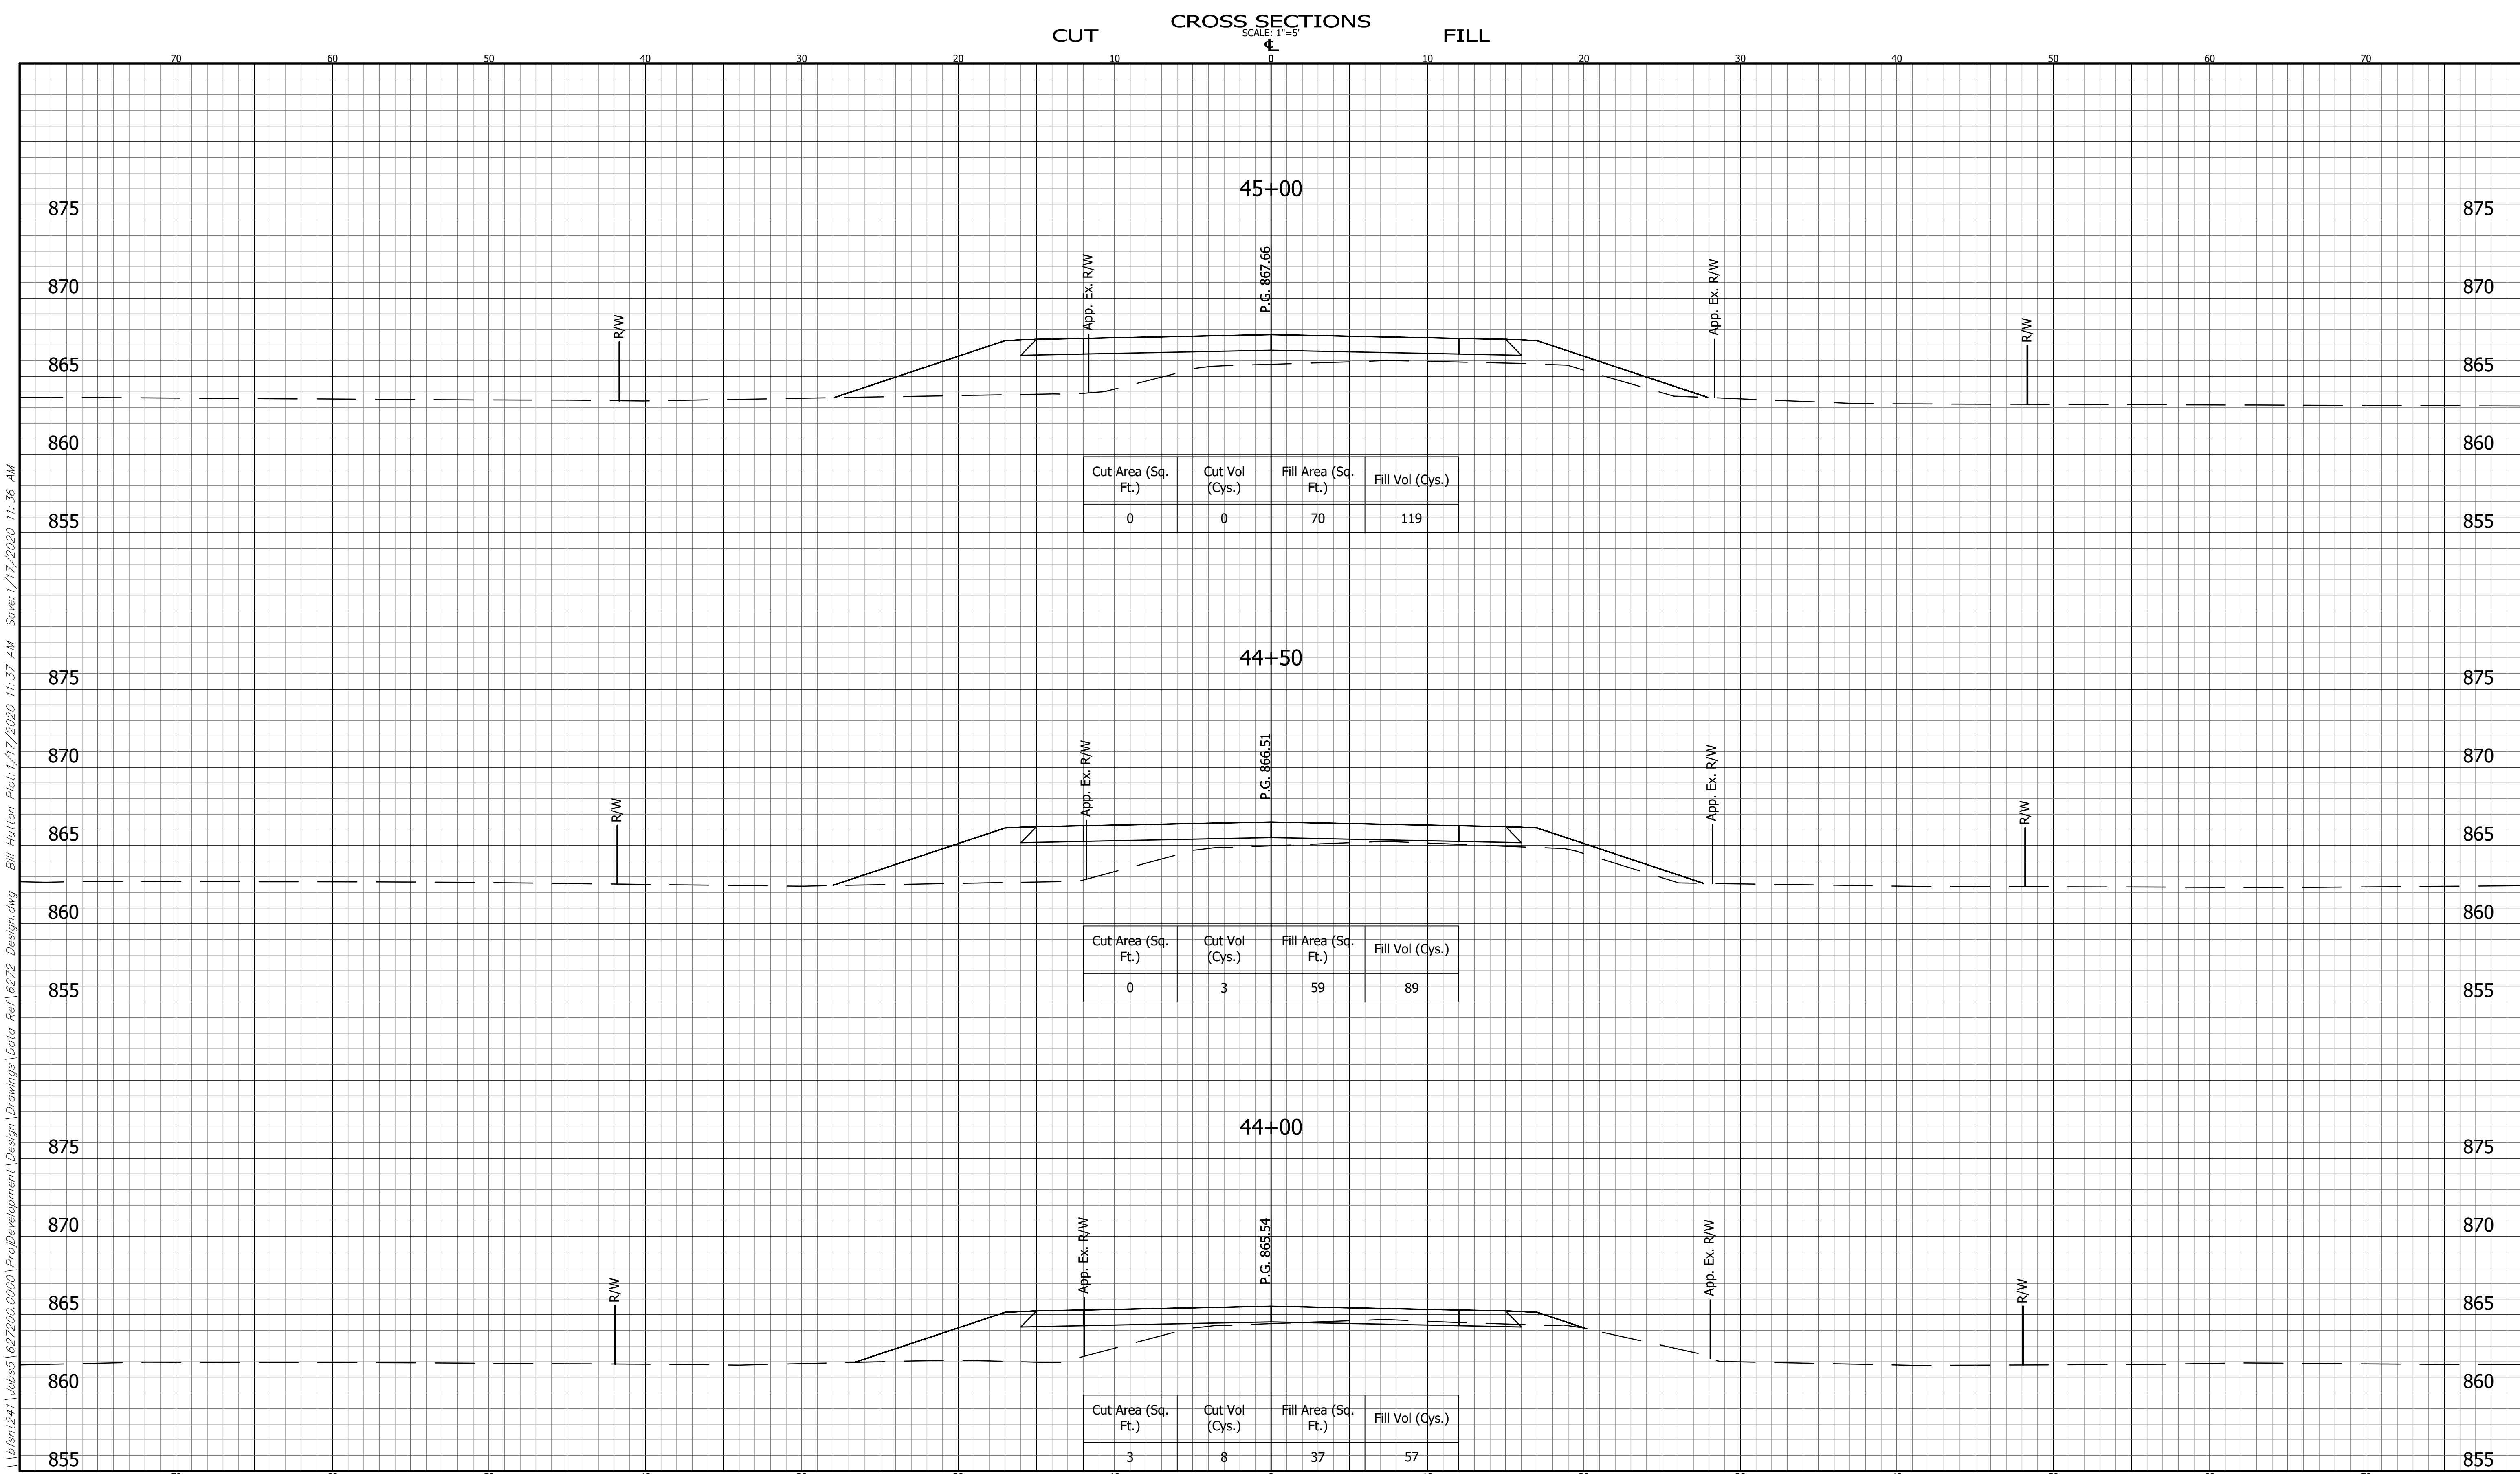

\\656nt241\Jobs\627200.0000\ProjectDevelopment\Design\Drawings\Data Ref\6272_Design.dwg Bill Hutton Plot:1/17/2020 11:37 AM Save:1/17/2020 11:36 AM


	CROSS SECTIONS LINE "PR-A"		INDIANA DEPARTMENT OF TRANSPORTATION		BRIDGE FILE	
	DESIGNED: EC		DRAWN: JB		DESIGNATION 1702950	
	CHECKED: BZ		CHECKED: EC		SHEET ---- OF 70	
			COUNTY ROAD 56		PROJECT R-41141 1702950	

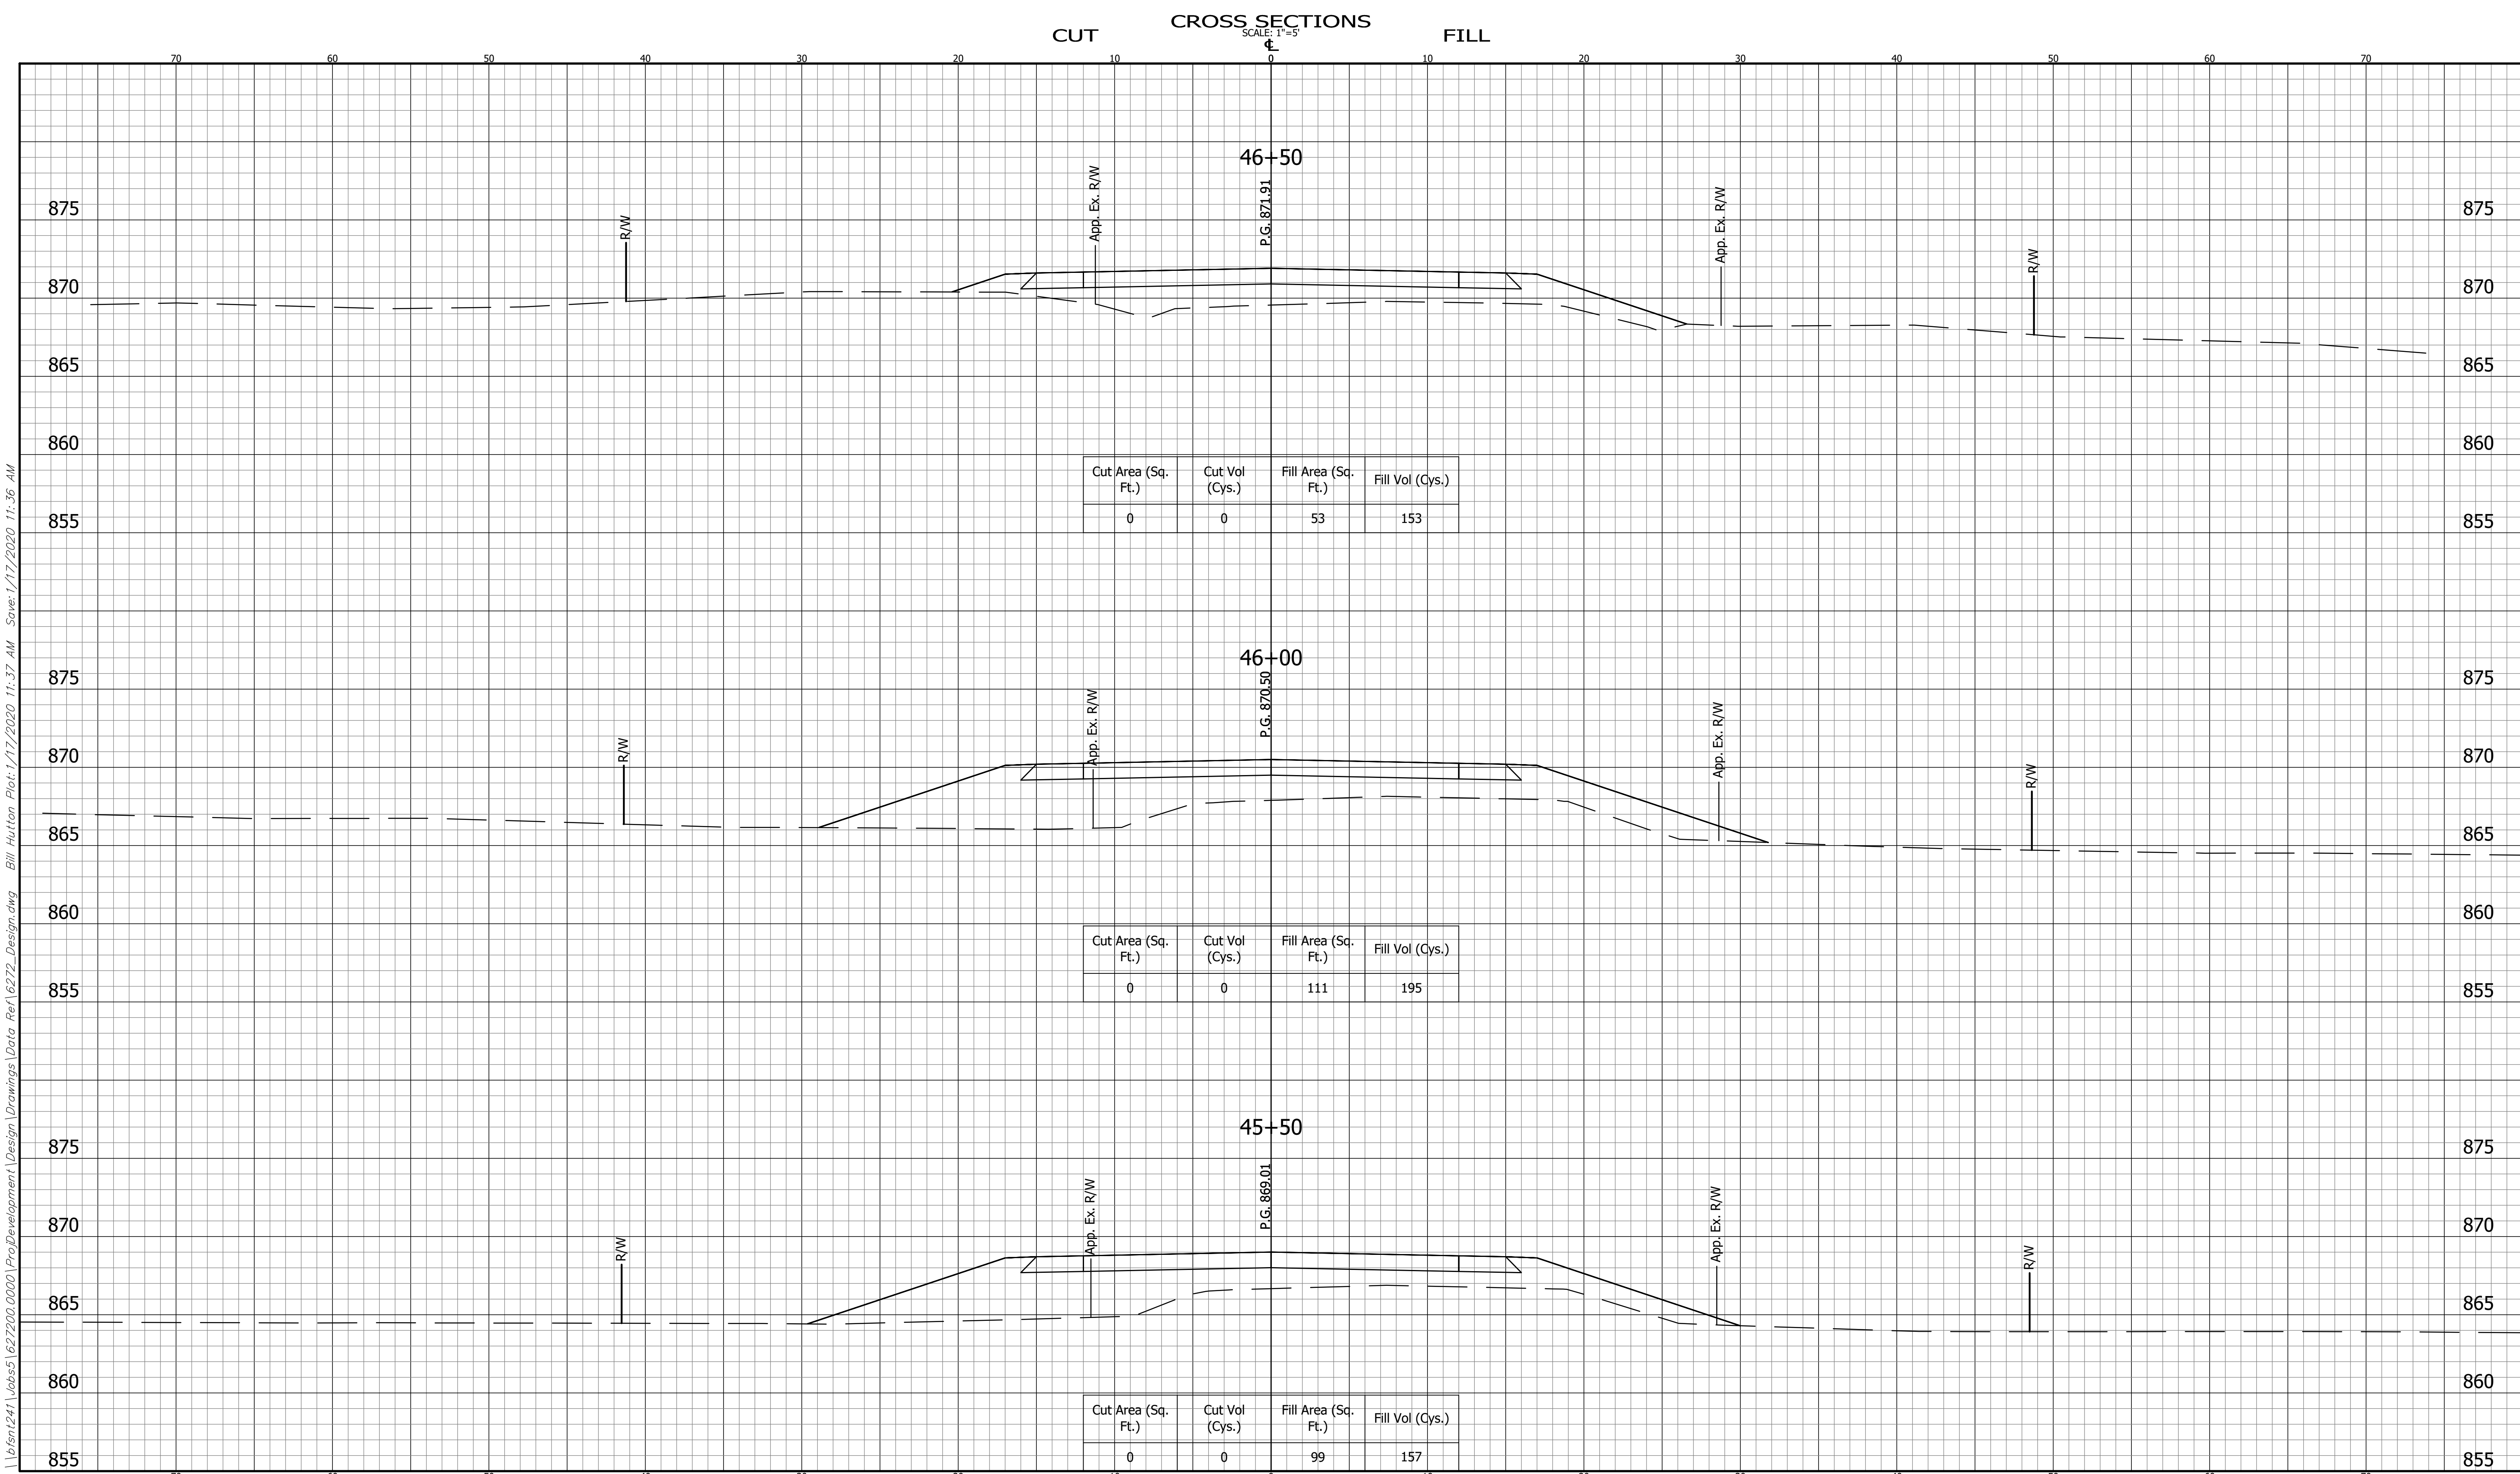

\\656nt241\Jobs\627200.0000\Project\Development\Design\Drawings\Data Ref\6272_Design.dwg Bill Hutton Plot:1/17/2020 11:37 AM Save:1/17/2020 11:36 AM

	CROSS SECTIONS LINE "PR-A"		INDIANA DEPARTMENT OF TRANSPORTATION		HORIZONTAL SCALE 1" = 5'	BRIDGE FILE
	DESIGNED: EC		DRAWN: JB		VERTICAL SCALE 1" = 5'	DESIGNATION 1702950
	CHECKED: BZ		CHECKED: EC		SURVEY BOOK	SHEET ---- OF 70
			COUNTY ROAD 56		CONTRACT R-41141	PROJECT 1702950


BFS NO. 6272

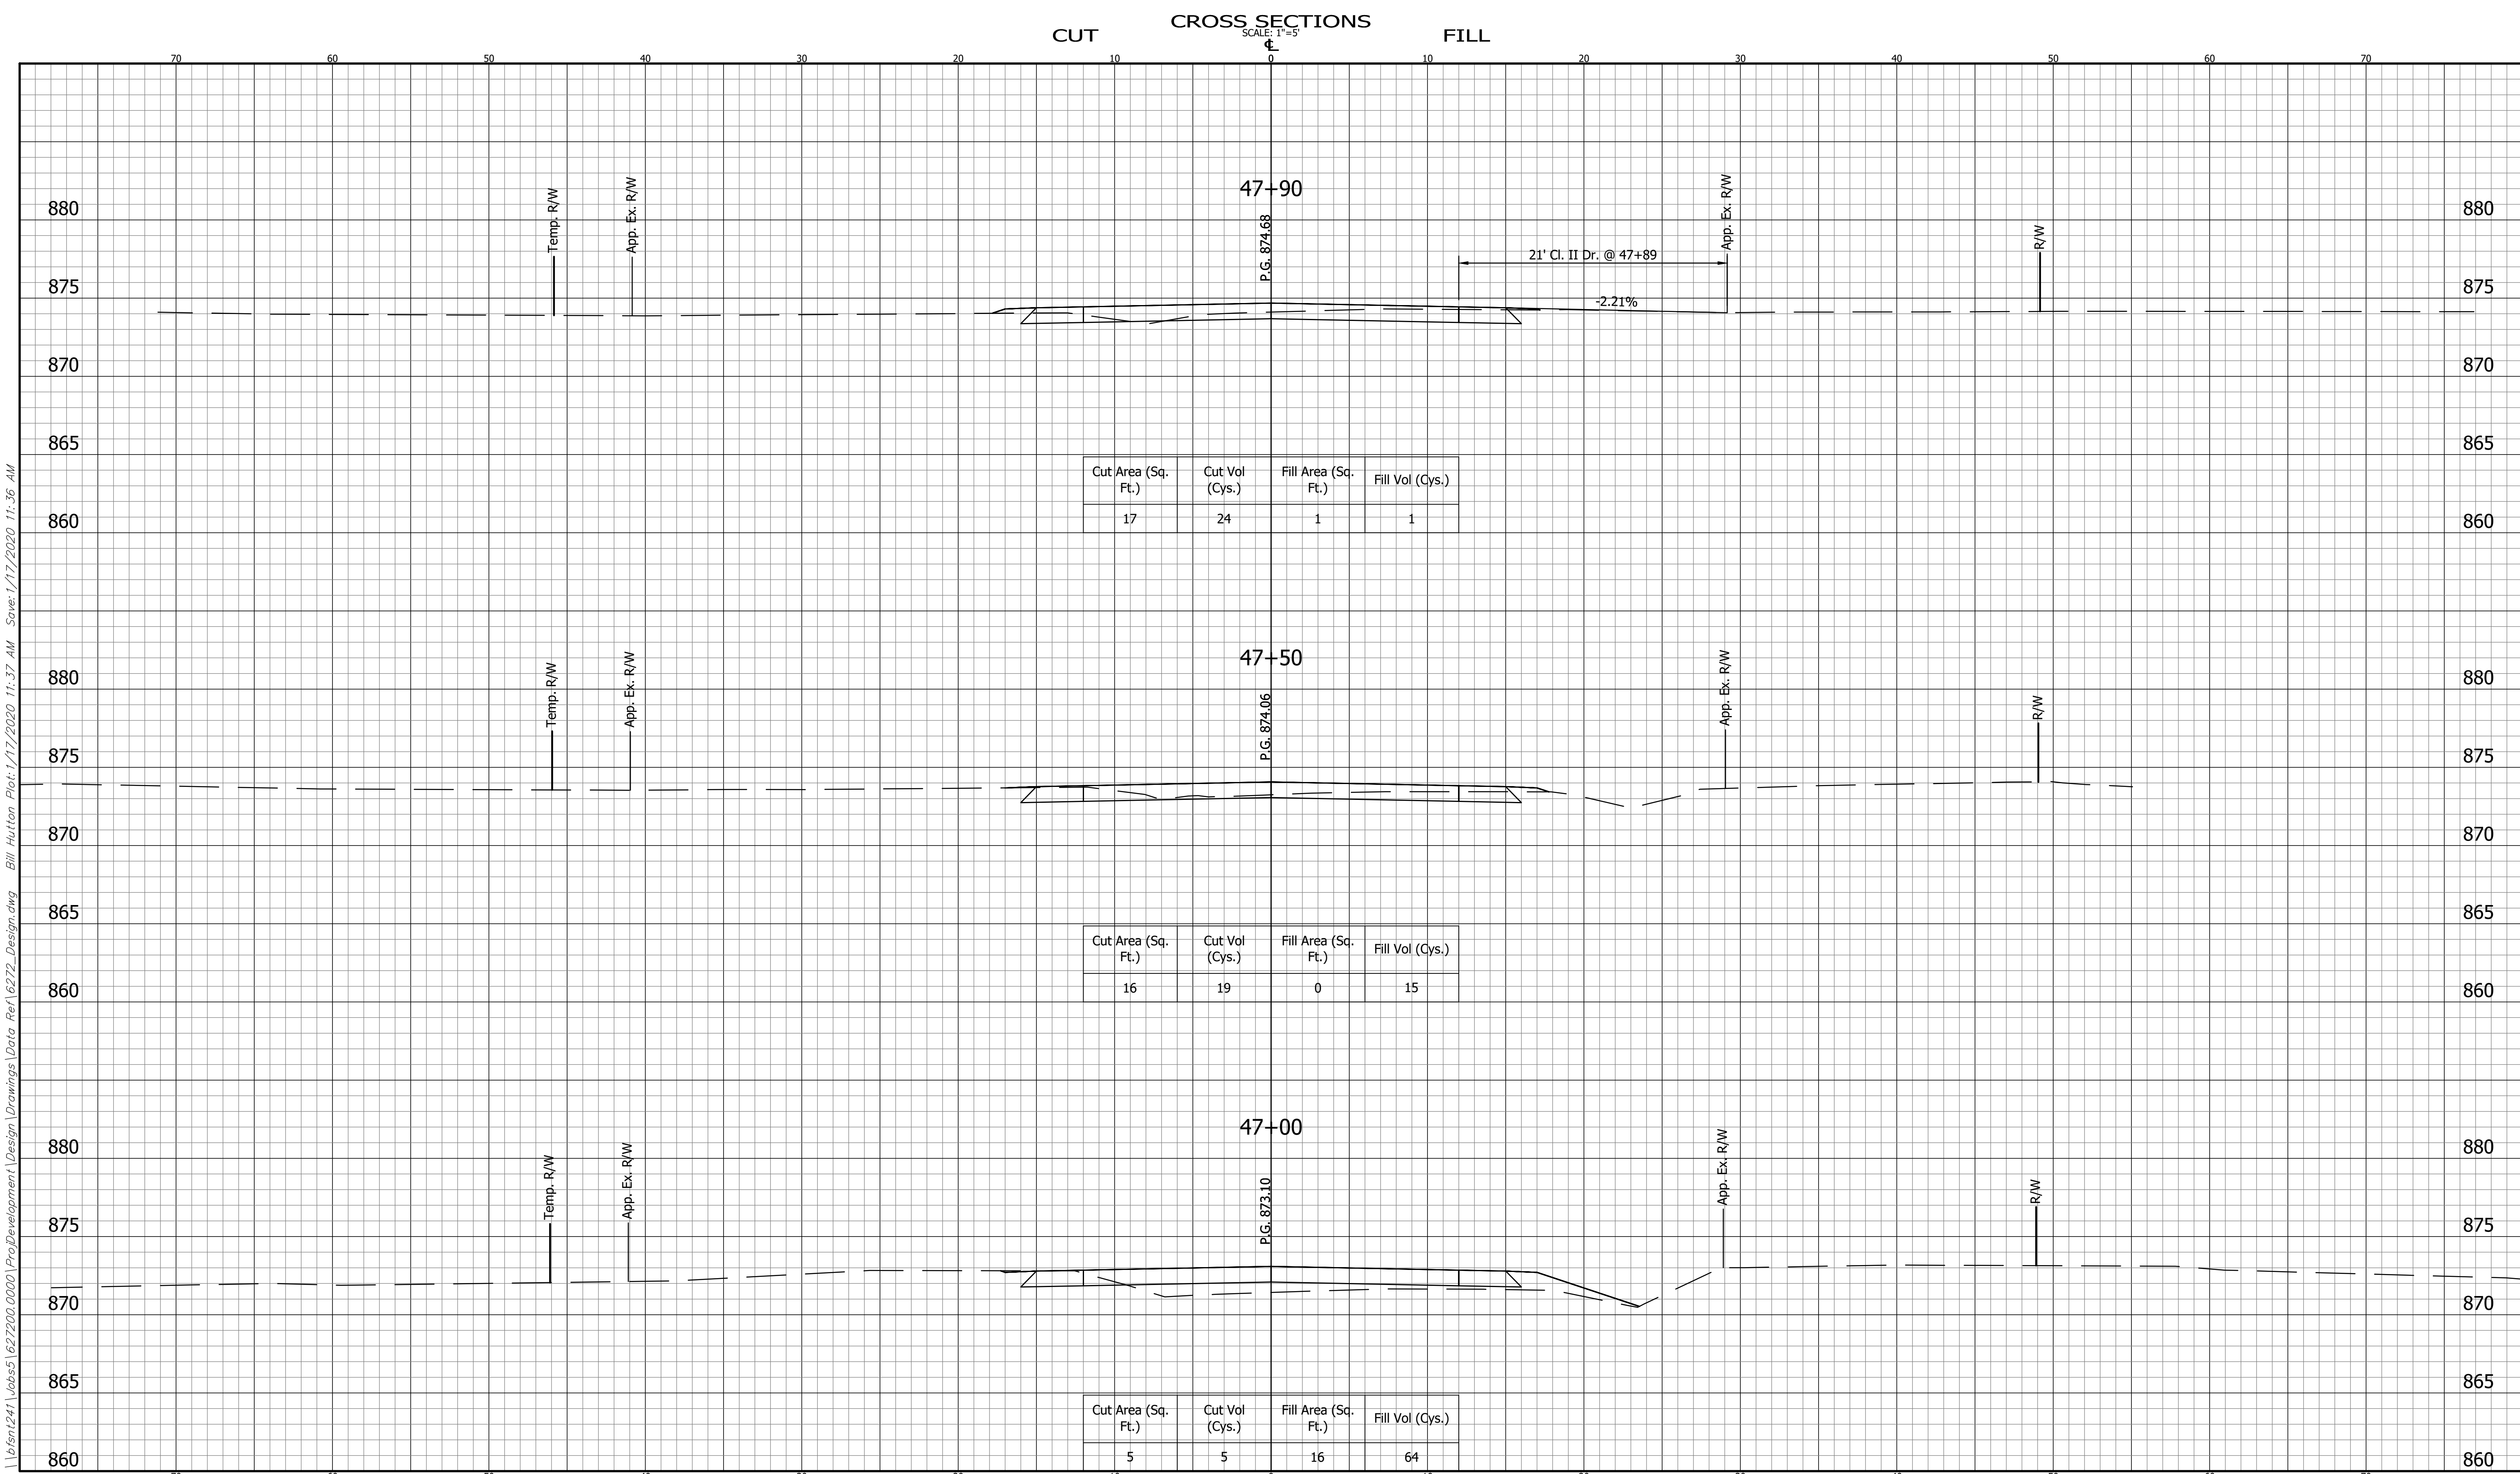

\\656nt241\Jobs5\627200.0000\ProjectDevelopment\Design\Drawings\Data Ref\6272_Design.dwg Bill Hutton Plot:1/17/2020 11:37 AM Save:1/17/2020 11:36 AM

	CROSS SECTIONS LINE "PR-A"		INDIANA DEPARTMENT OF TRANSPORTATION		BRIDGE FILE	
	DESIGNED: EC		DRAWN: JB		DESIGNATION 1702950	
	CHECKED: BZ		CHECKED: EC		SHEET OF 70	
			COUNTY ROAD 56		PROJECT R-41141 1702950	


BFS NO.
6272

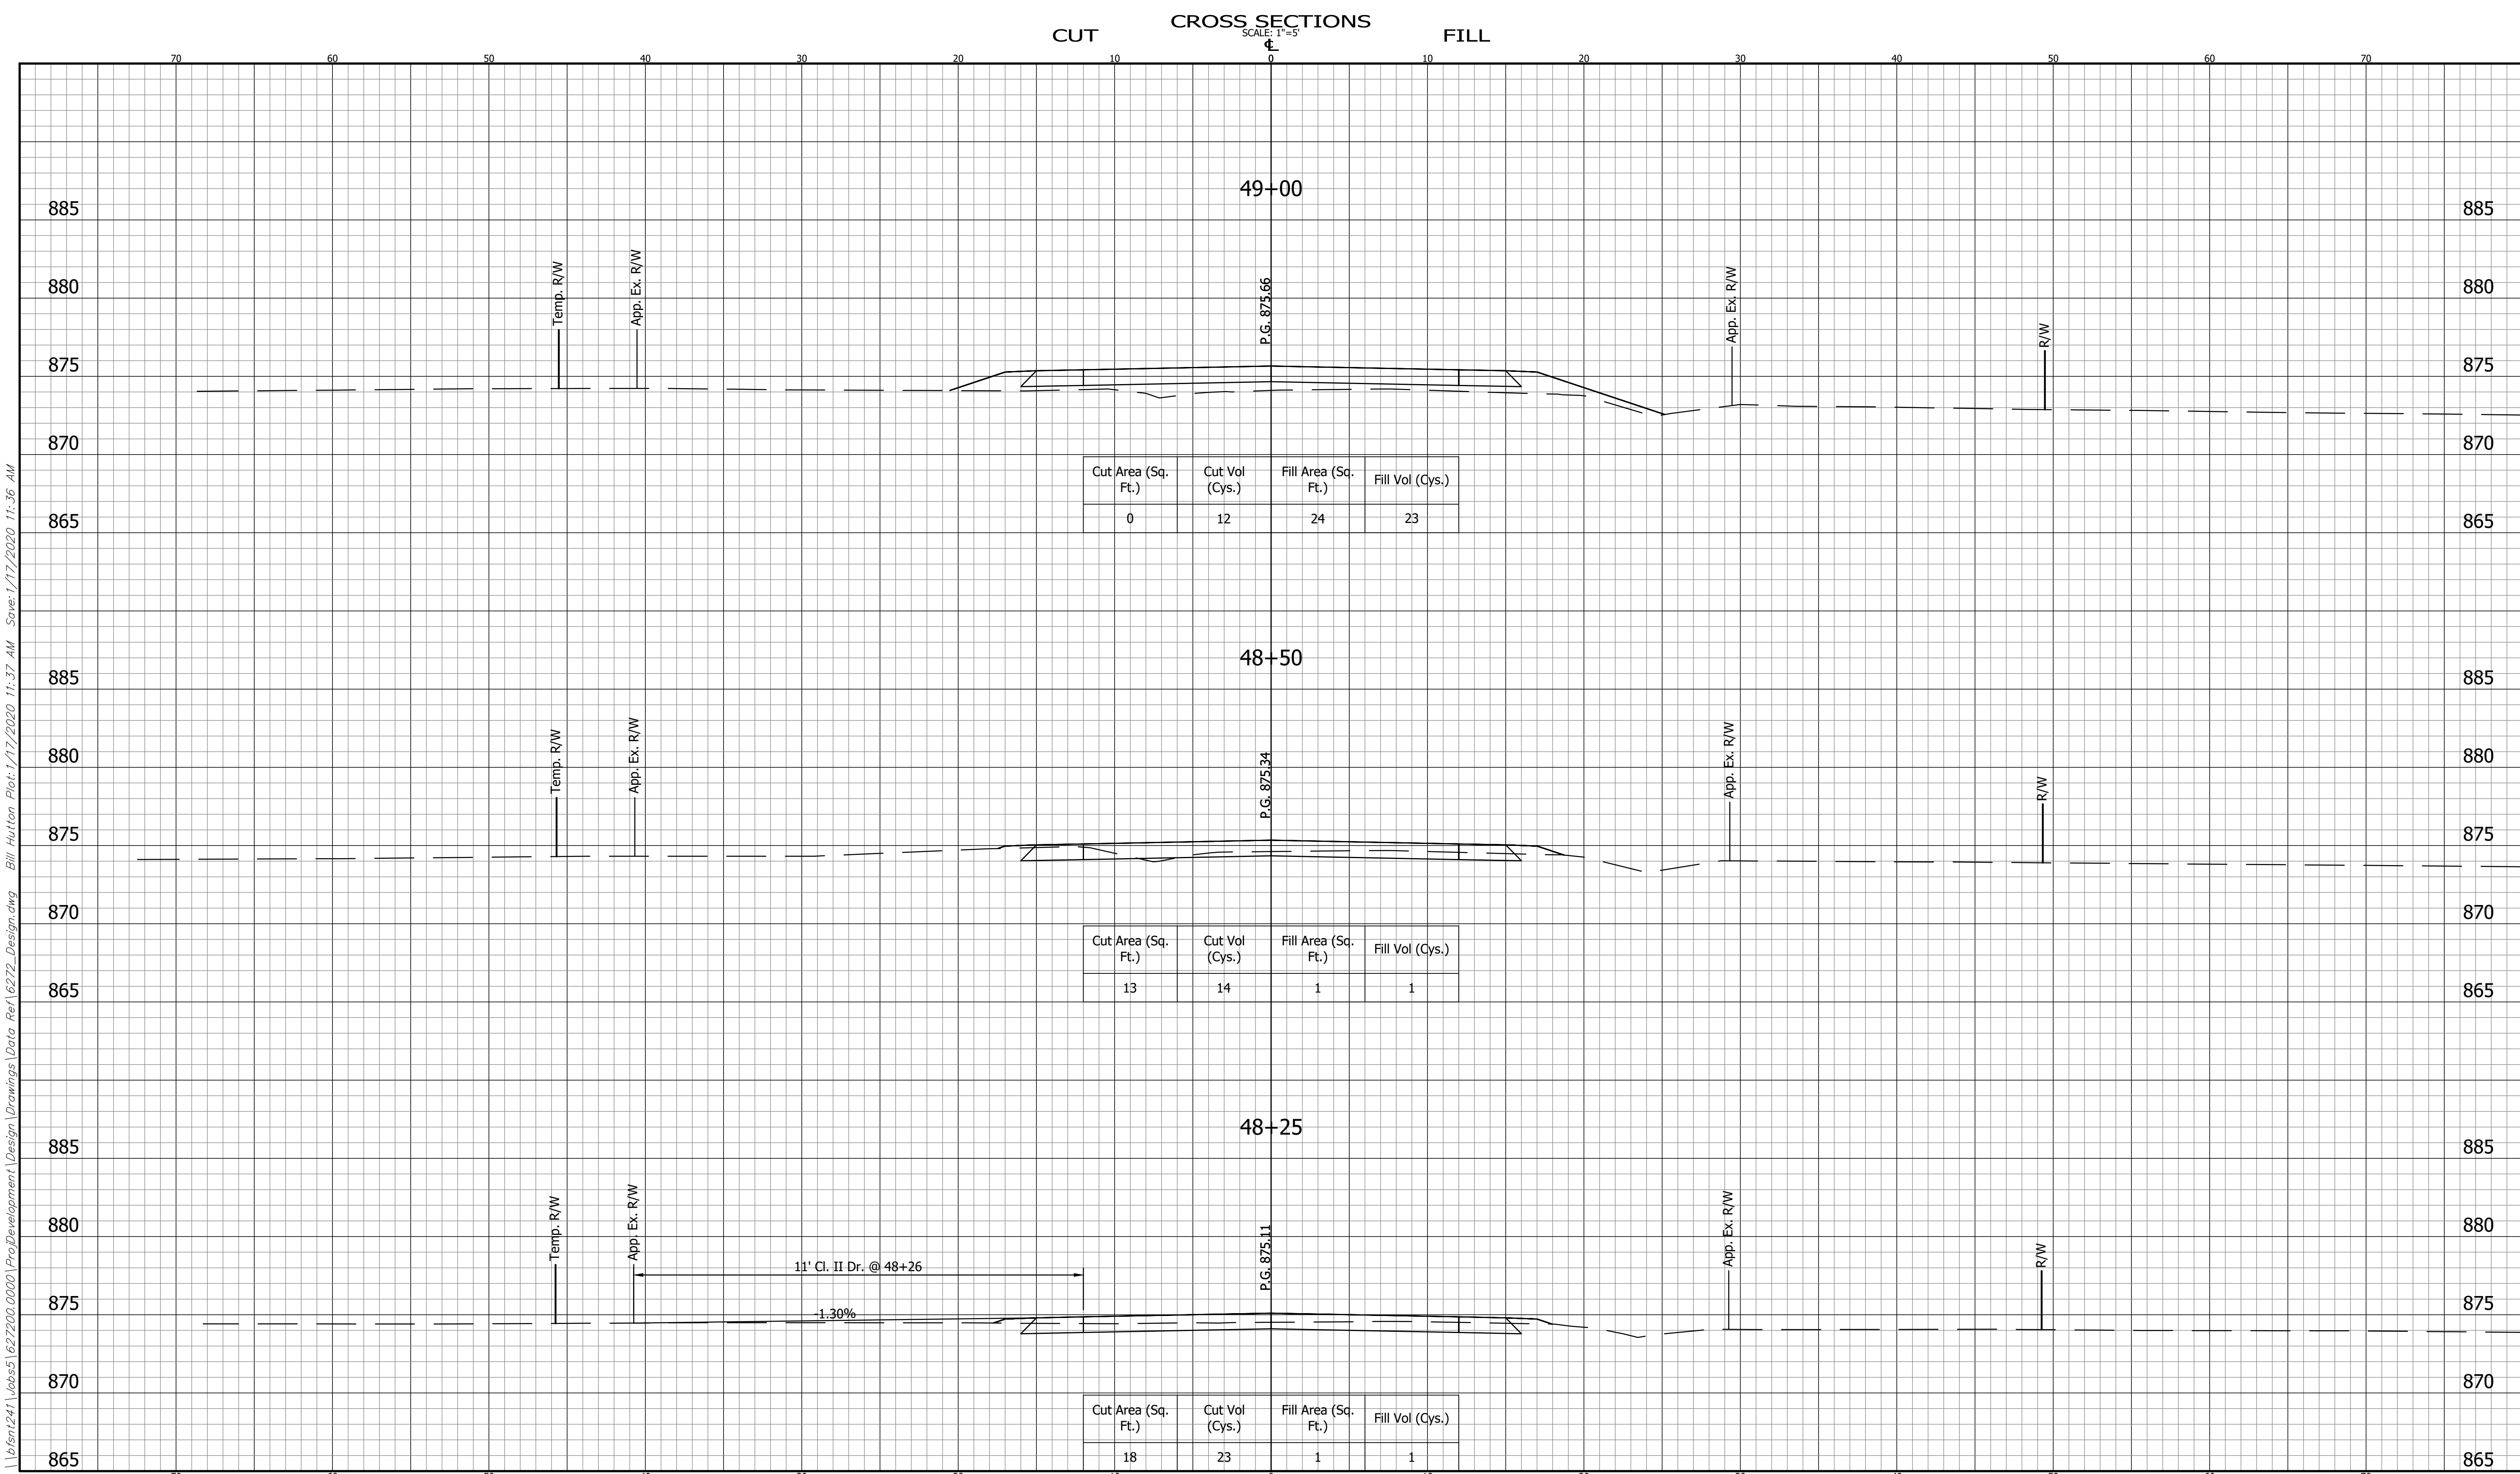

\\656nt241\Jobs\627200.0000\Project\Development\Design\Drawings\Data Ref\6272_Design.dwg Bill Hutton Plot:1/17/2020 11:37 AM Save:1/17/2020 11:36 AM

	CROSS SECTIONS LINE "PR-A"		INDIANA DEPARTMENT OF TRANSPORTATION		HORIZONTAL SCALE 1" = 5'		BRIDGE FILE	
	DESIGNED: EC		DRAWN: JB		VERTICAL SCALE 1" = 5'		DESIGNATION 1702950	
	CHECKED: BZ		CHECKED: EC		SURVEY BOOK		SHEET ---- OF 70	
					CONTRACT R-41141		PROJECT 1702950	


COUNTY ROAD 56

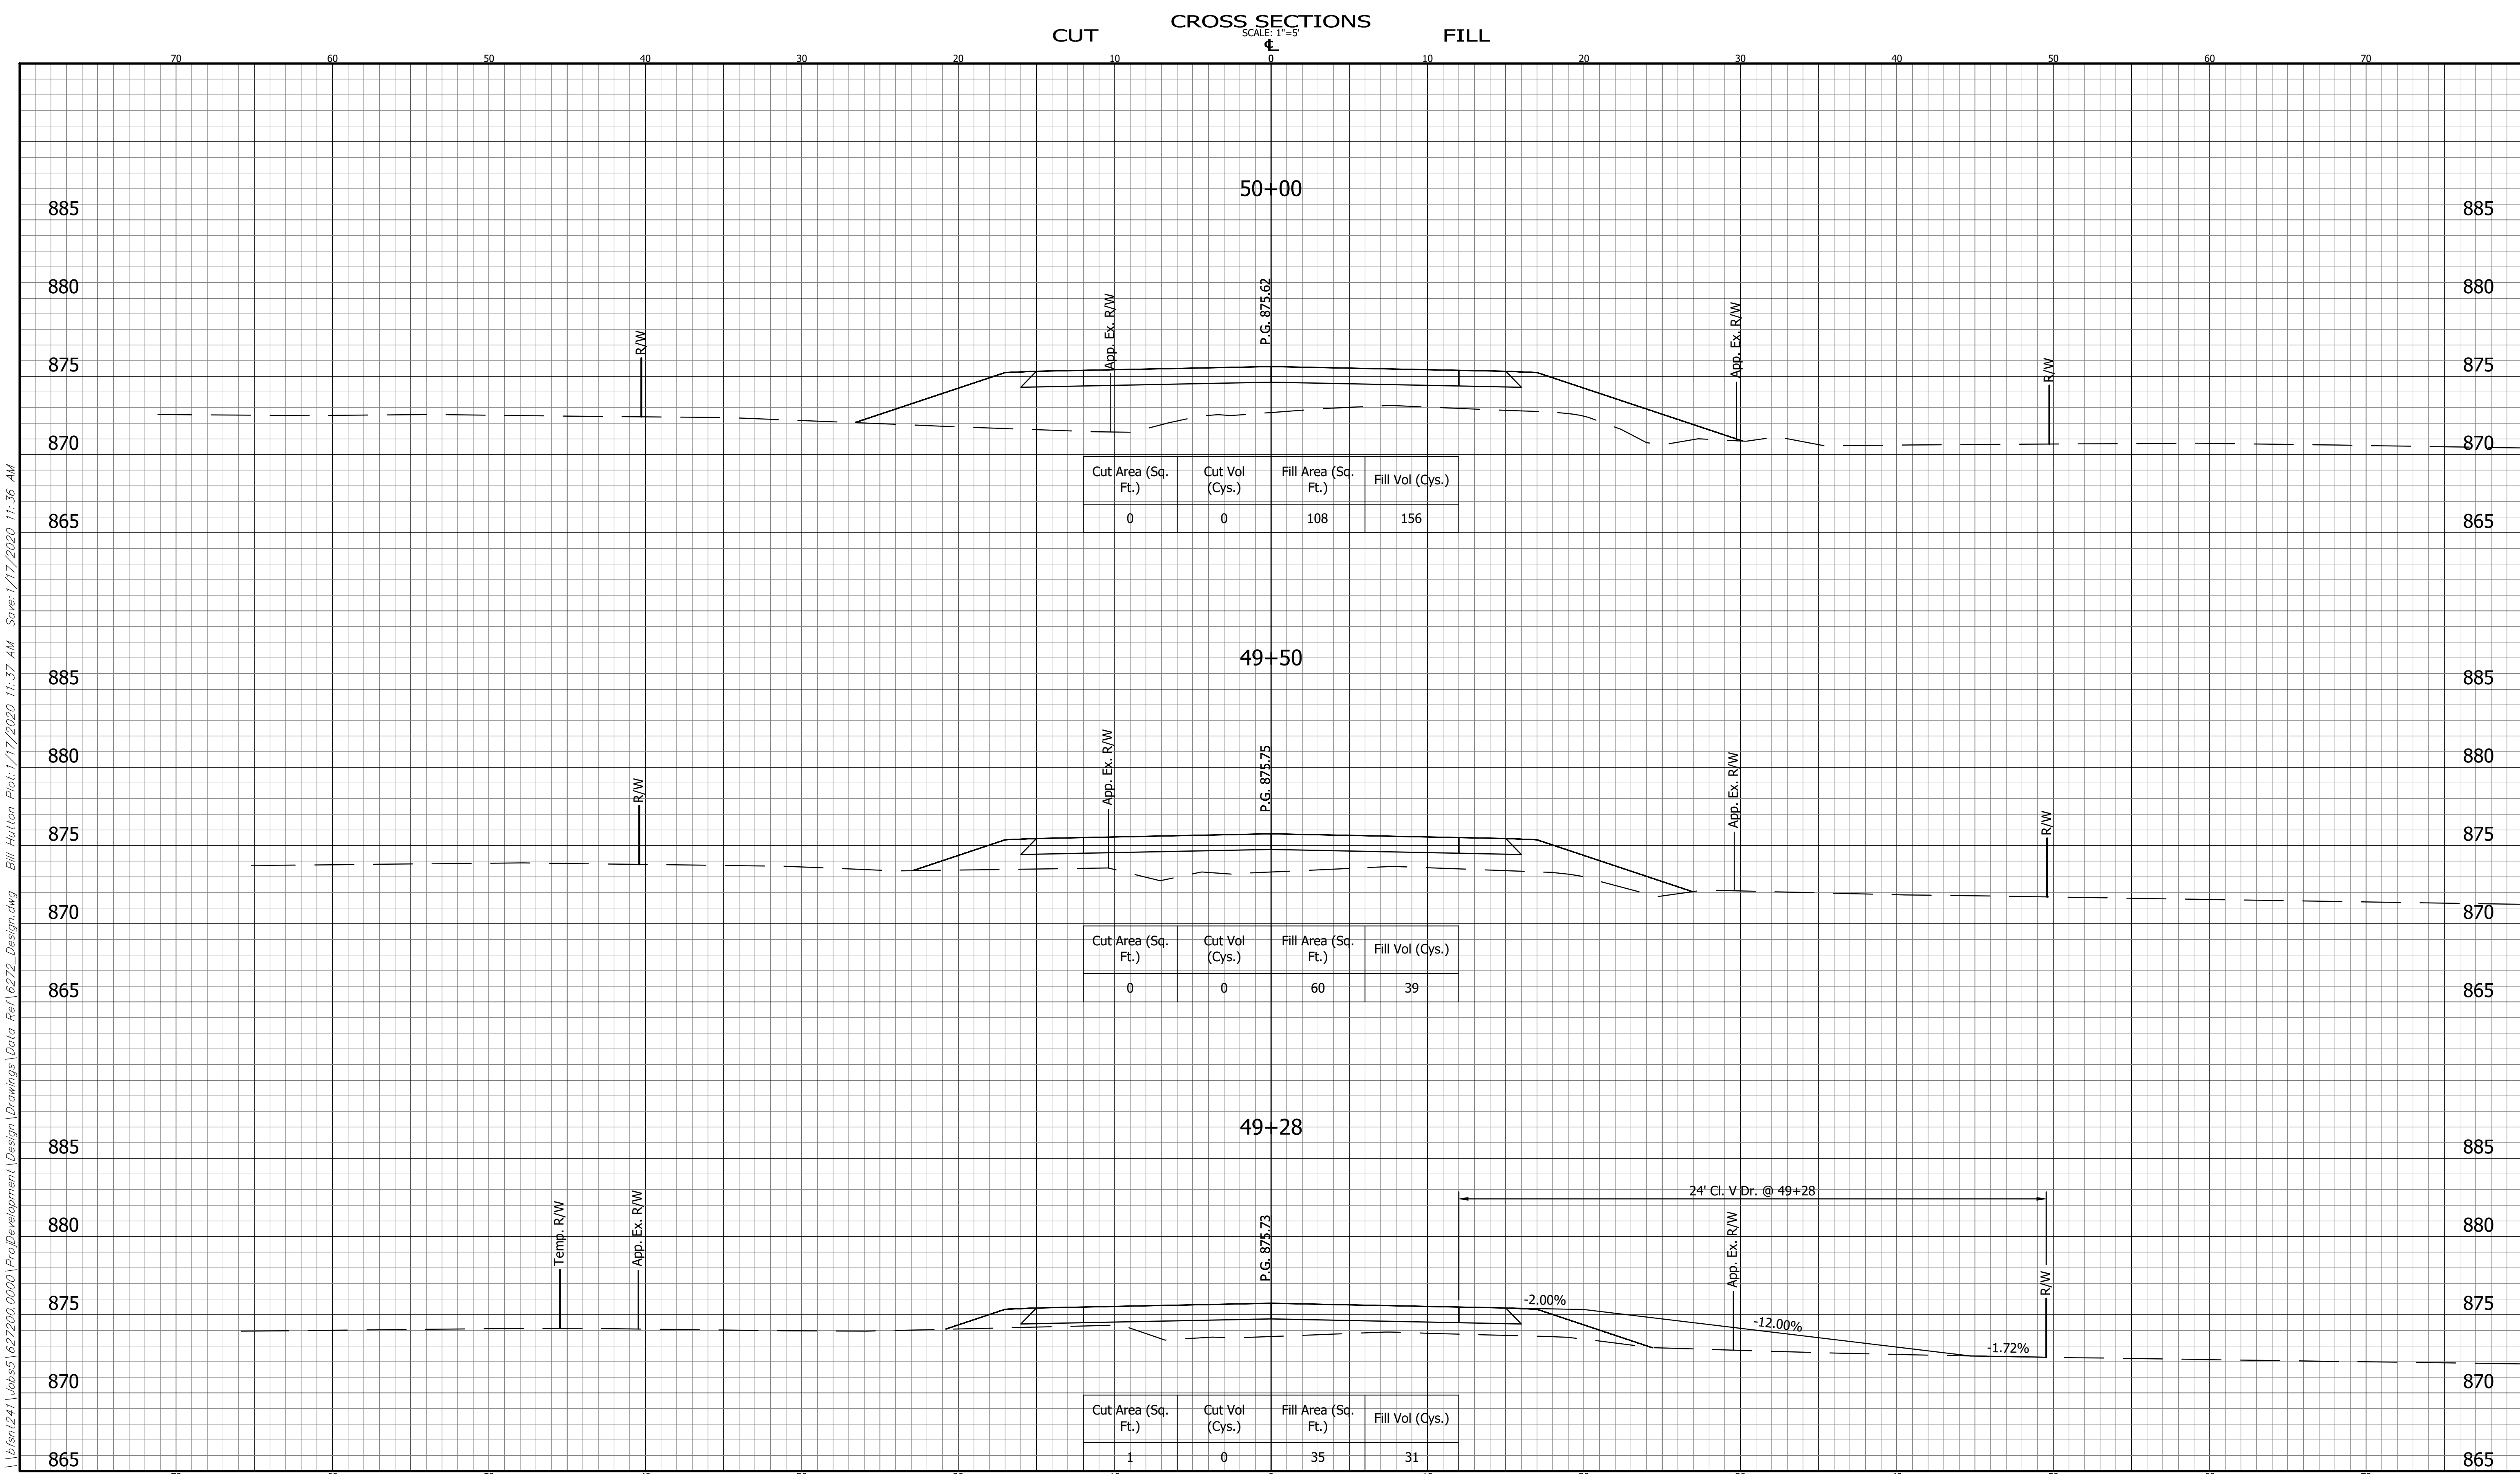


\\656nt241\Jobs\627200.0000\ProjectDevelopment\Design\Drawings\Data Ref\6272_Design.dwg Bill Hutton Plot:1/17/2020 11:37 AM Save:1/17/2020 11:36 AM


	CROSS SECTIONS LINE "PR-A"		INDIANA DEPARTMENT OF TRANSPORTATION		HORIZONTAL SCALE 1" = 5'	BRIDGE FILE
	DESIGNED: EC		DRAWN: JB		VERTICAL SCALE 1" = 5'	DESIGNATION 1702950
	CHECKED: BZ		CHECKED: EC		SURVEY BOOK	SHEET ---- OF 70
			COUNTY ROAD 56		CONTRACT R-41141	PROJECT 1702950

6272
BFS NO.

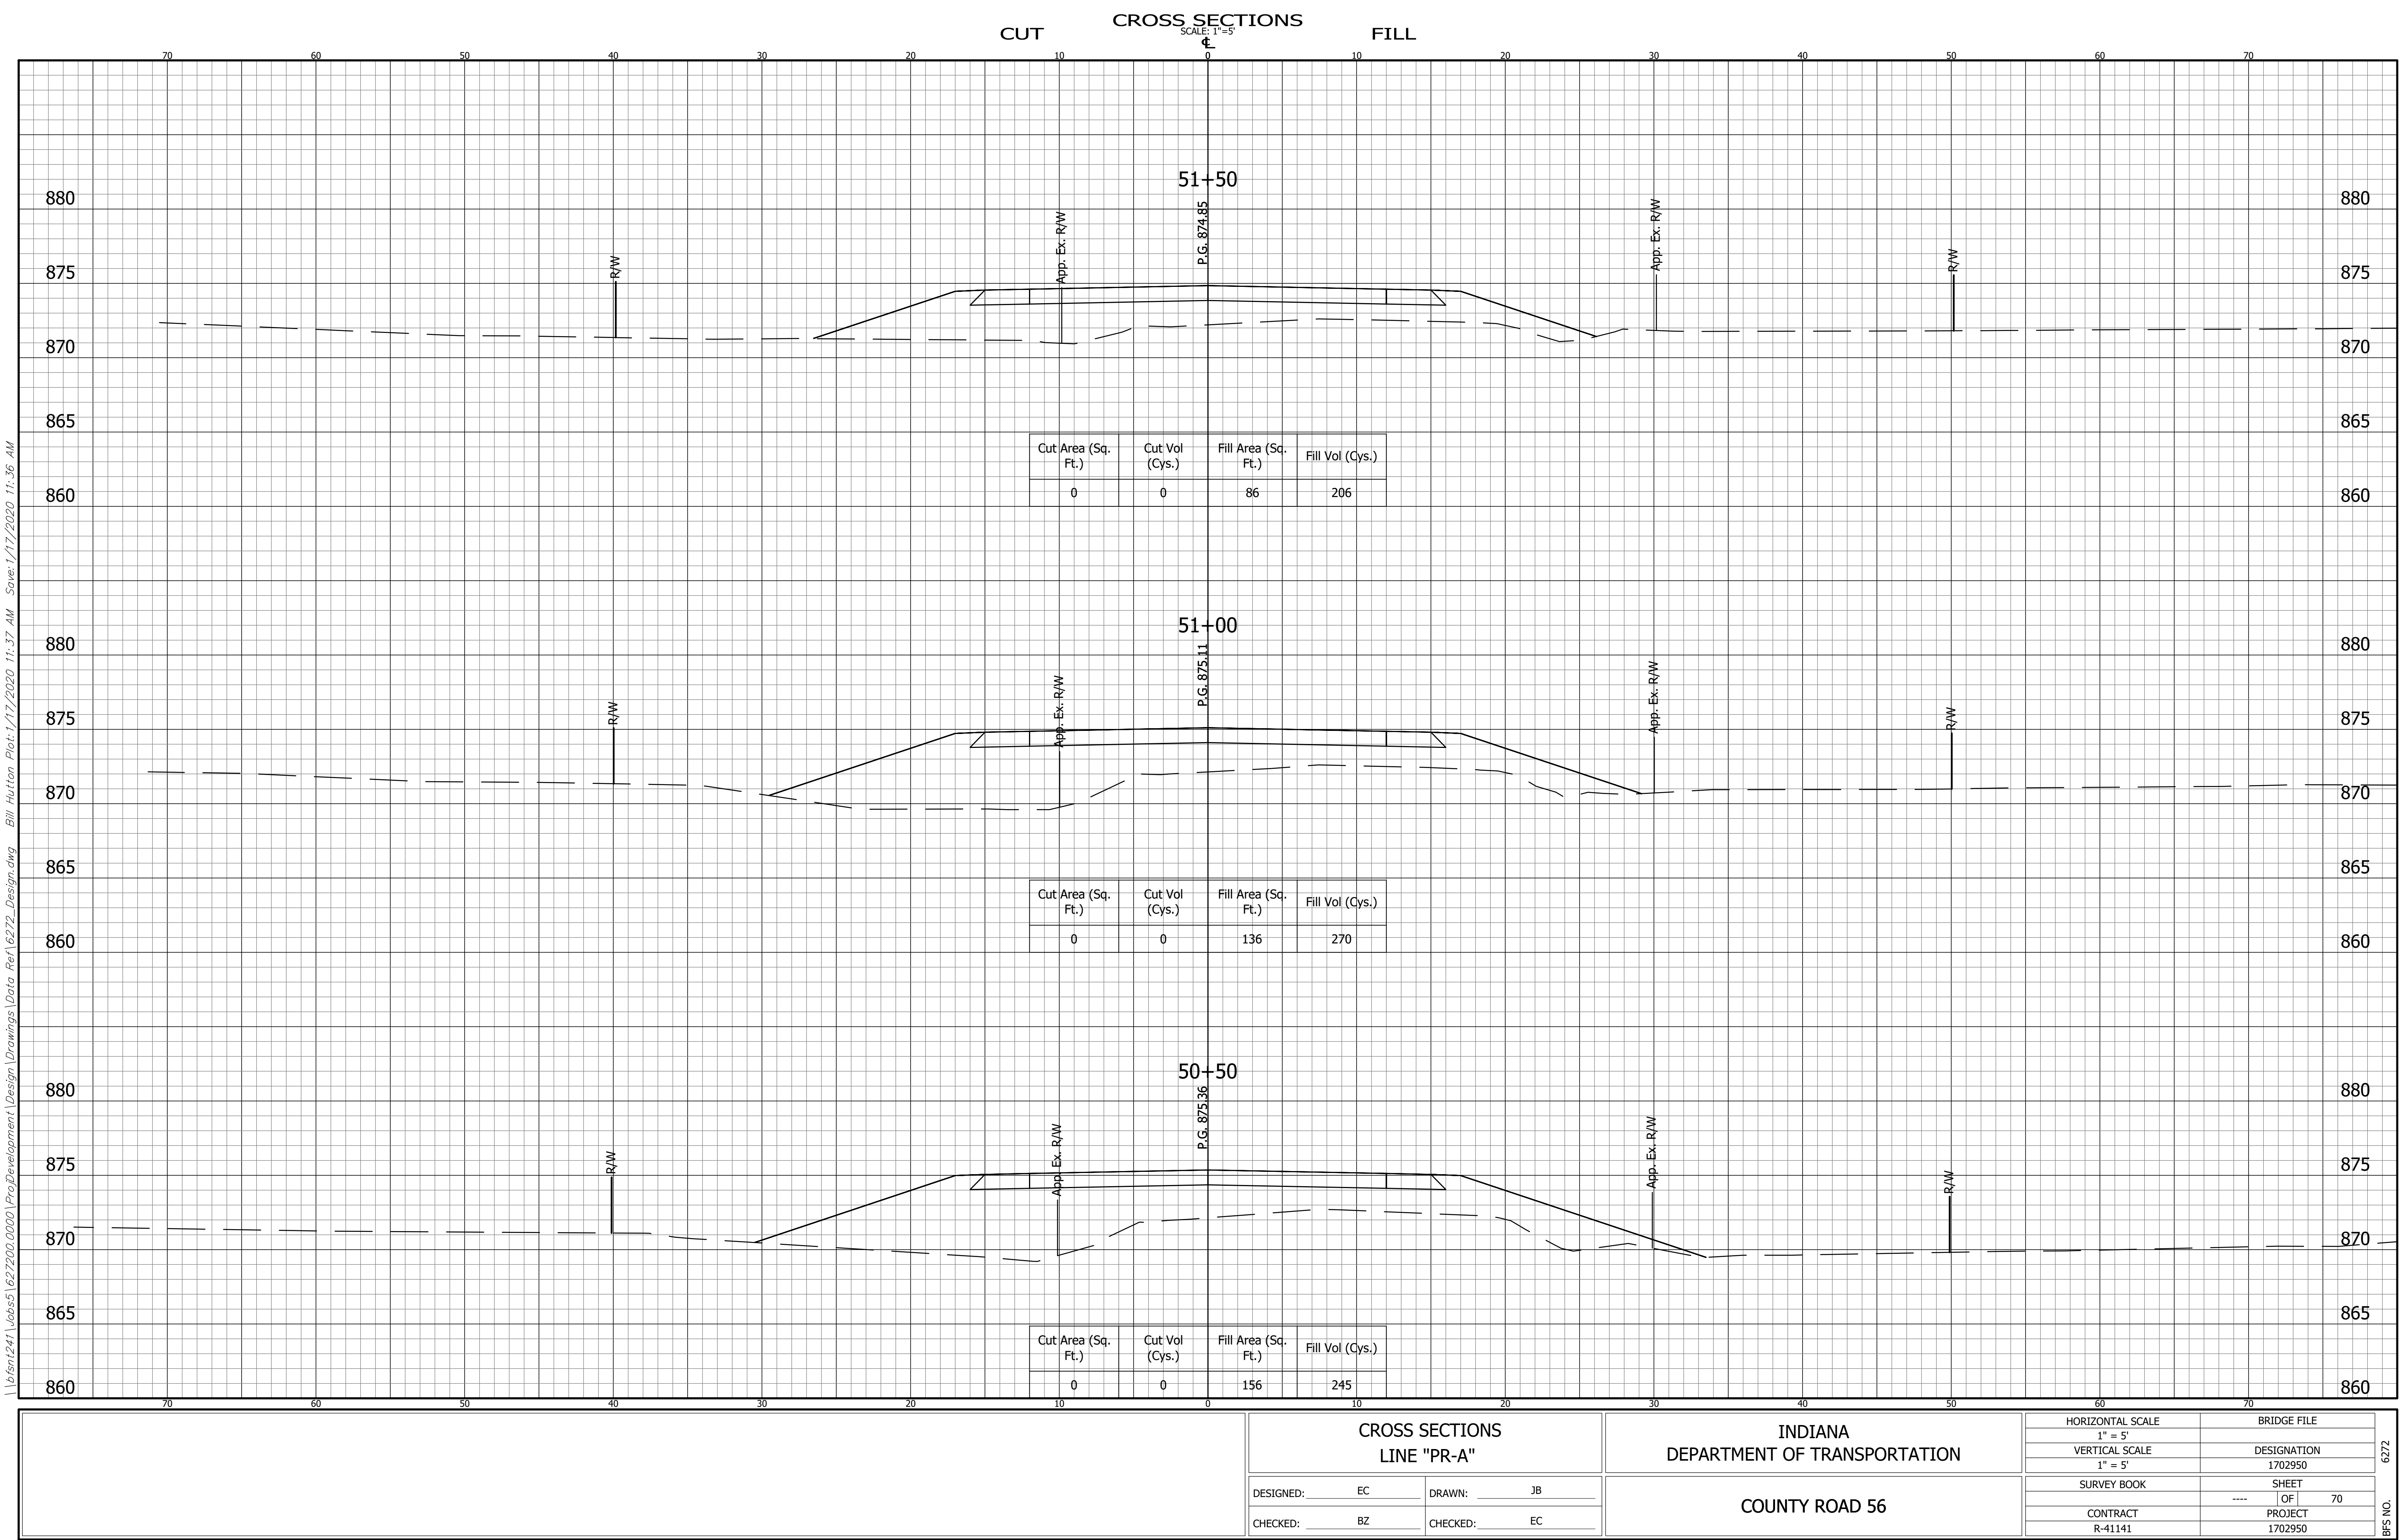

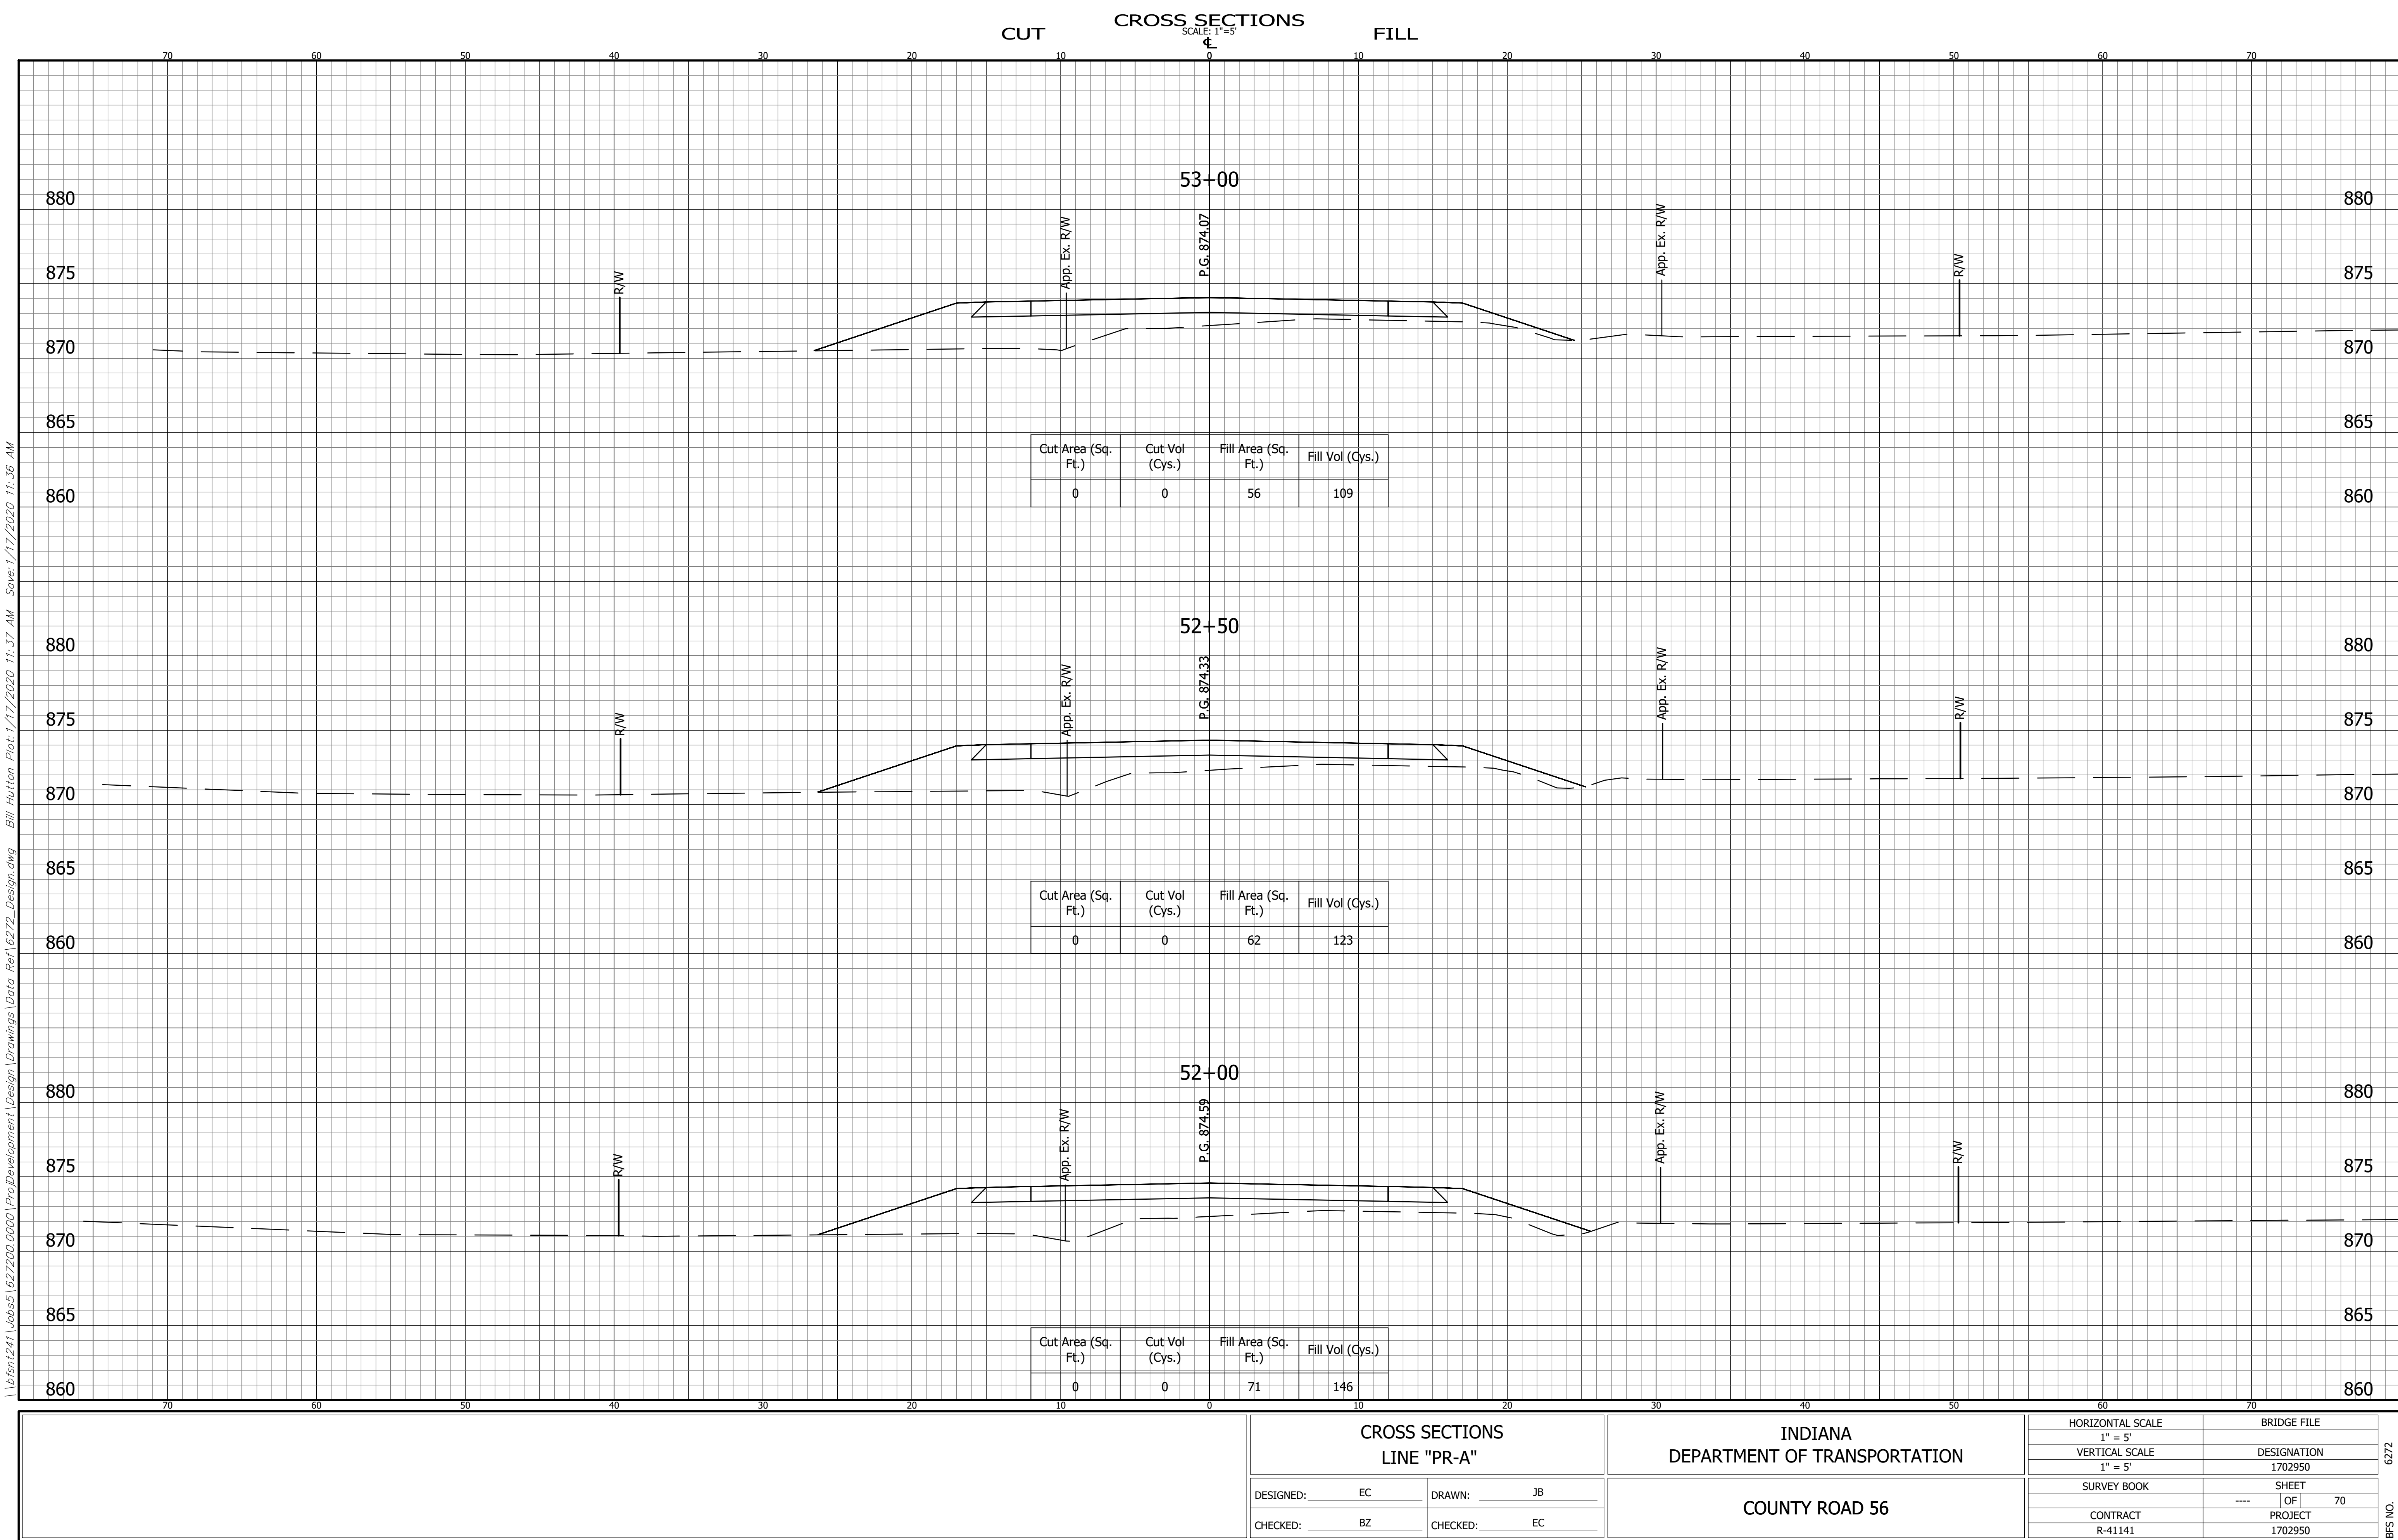


\\656nt241\jobs\627200.0000\ProjectDevelopment\Design\Drawings\Data Ref\6272_Design.dwg Bill Hutton Plot:1/17/2020 11:37 AM Save:1/17/2020 11:36 AM

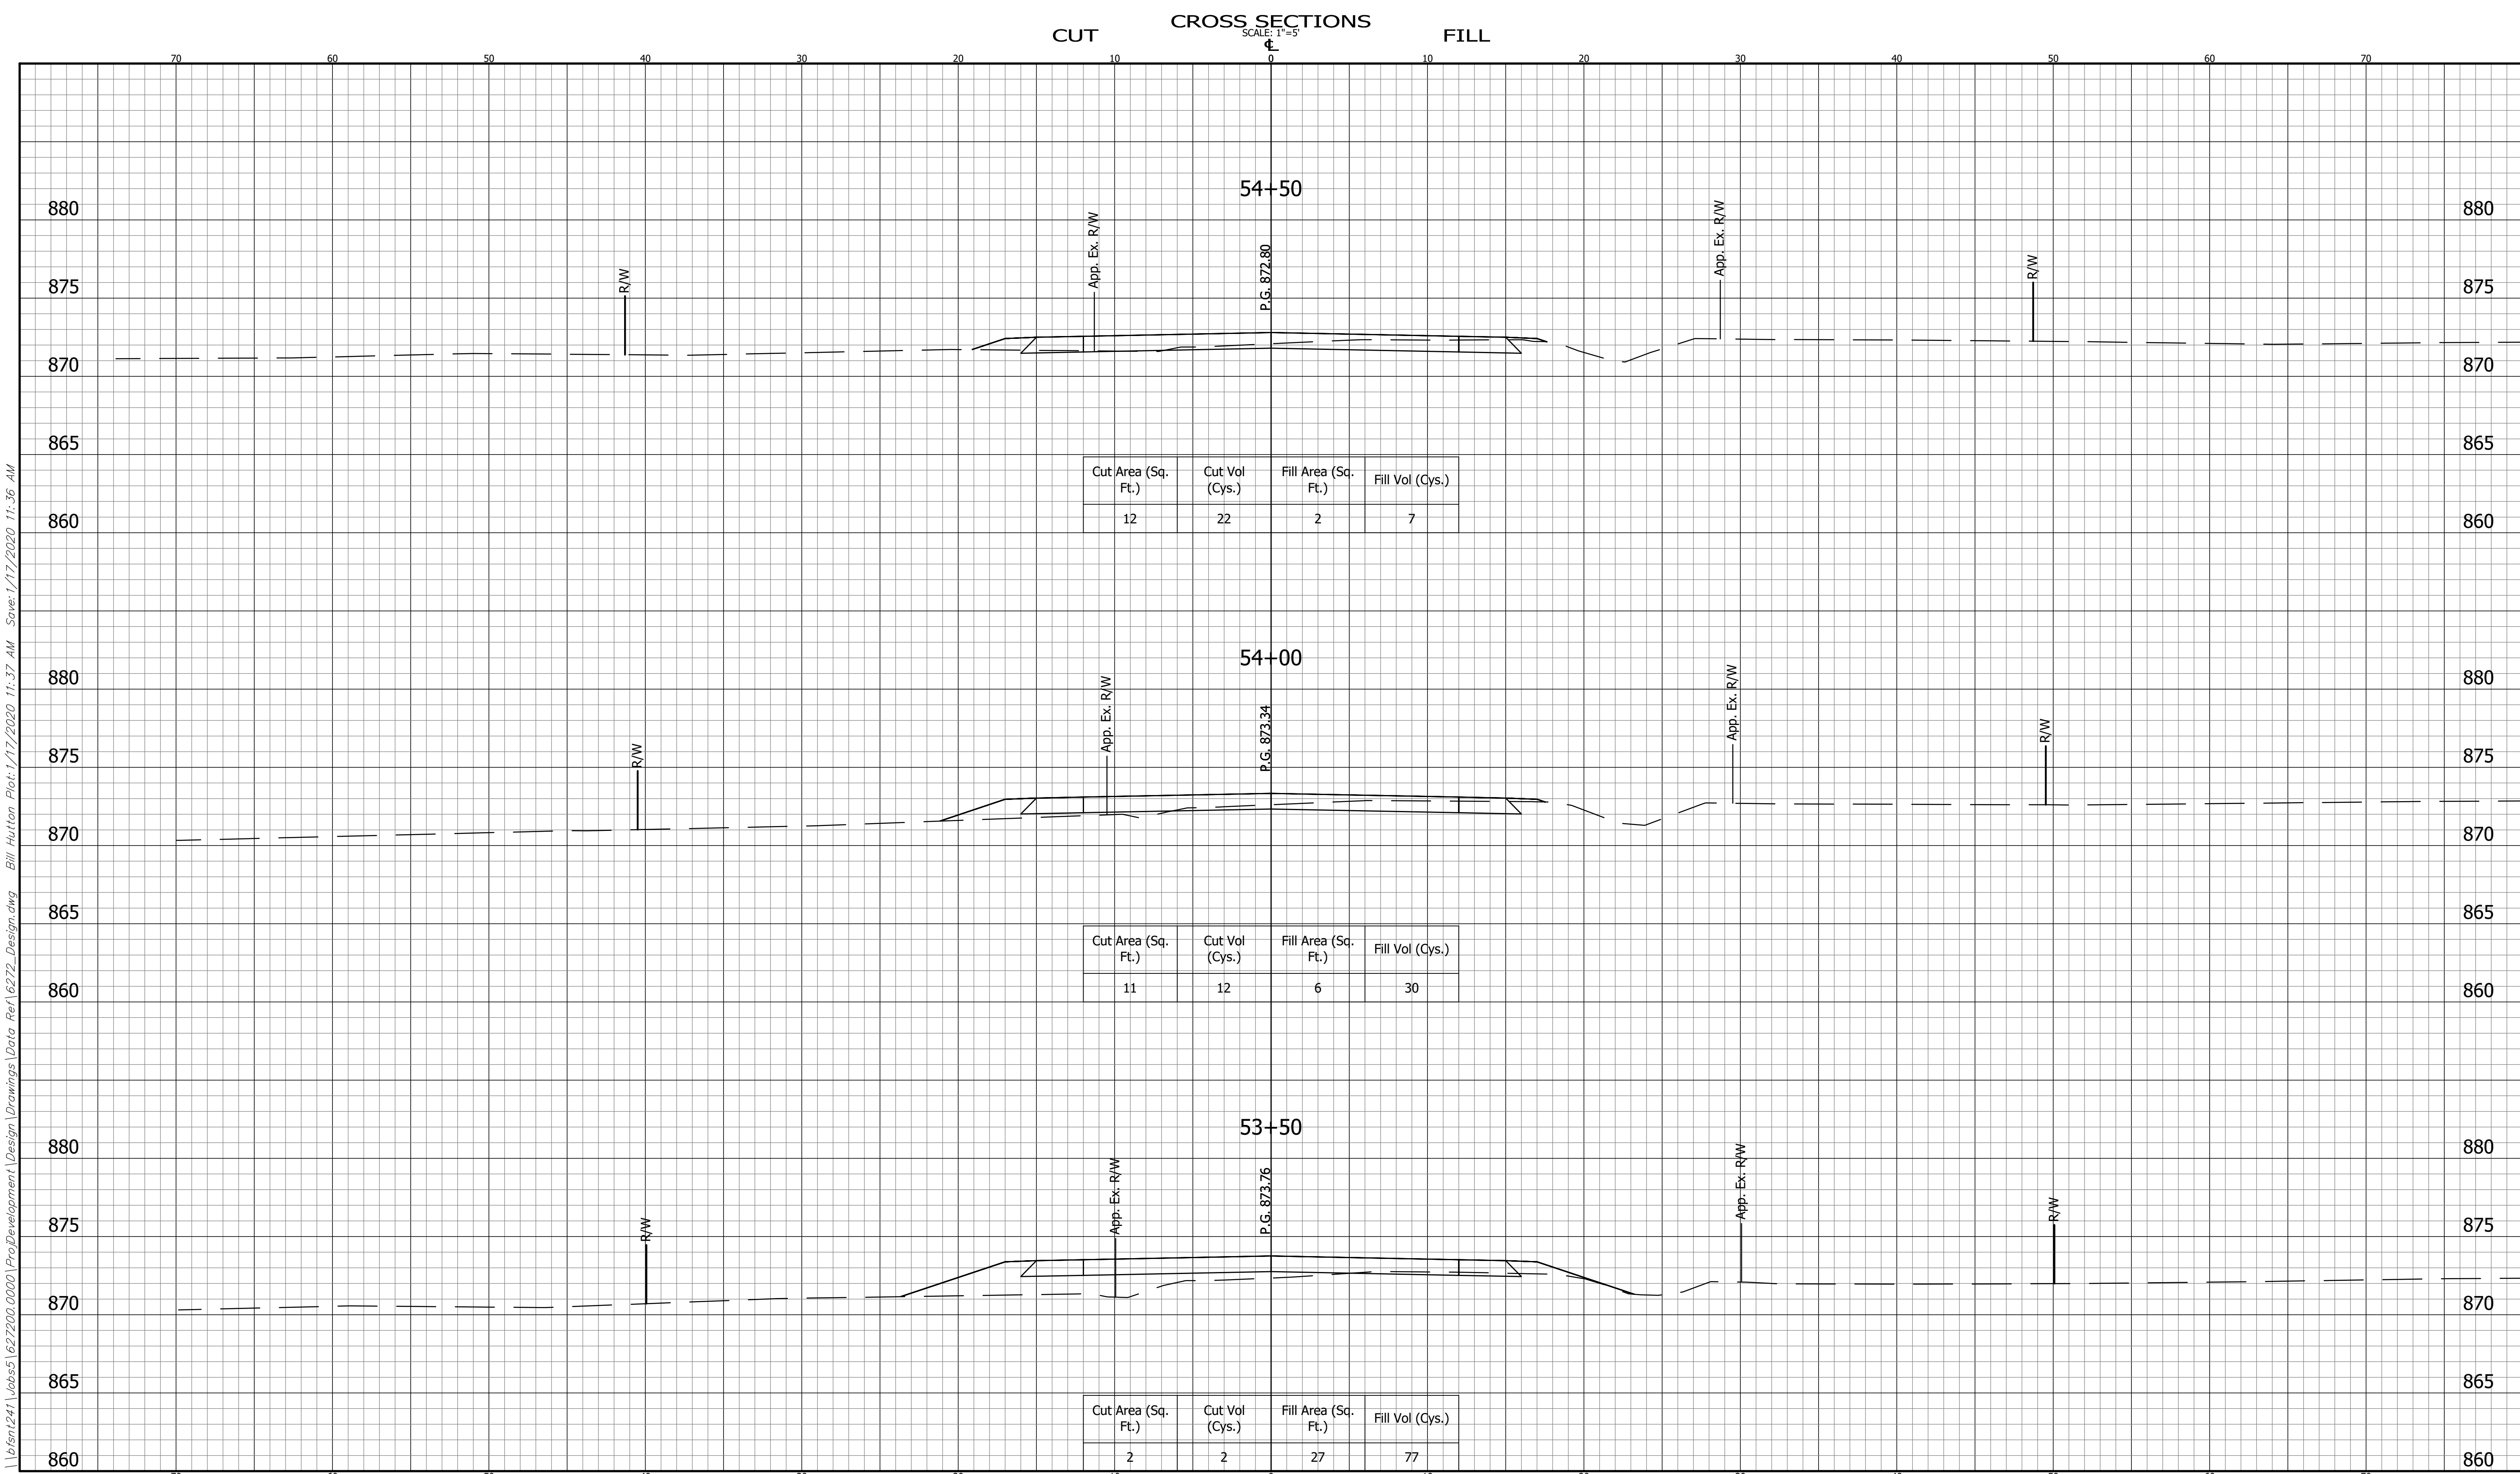


	CROSS SECTIONS LINE "PR-A"		INDIANA DEPARTMENT OF TRANSPORTATION		HORIZONTAL SCALE 1" = 5'	BRIDGE FILE
					VERTICAL SCALE 1" = 5'	DESIGNATION 1702950
	DESIGNED: EC	DRAWN: JB	COUNTY ROAD 56		SURVEY BOOK	SHEET ---- OF 70
	CHECKED: BZ	CHECKED: EC			CONTRACT R-41141	PROJECT 1702950

\\656nt241\Jobs\627200.0000\Project\Development\Design\Drawings\Data Ref\6272_Design.dwg Bill Hutton Plot:1/17/2020 11:37 AM Save:1/17/2020 11:36 AM

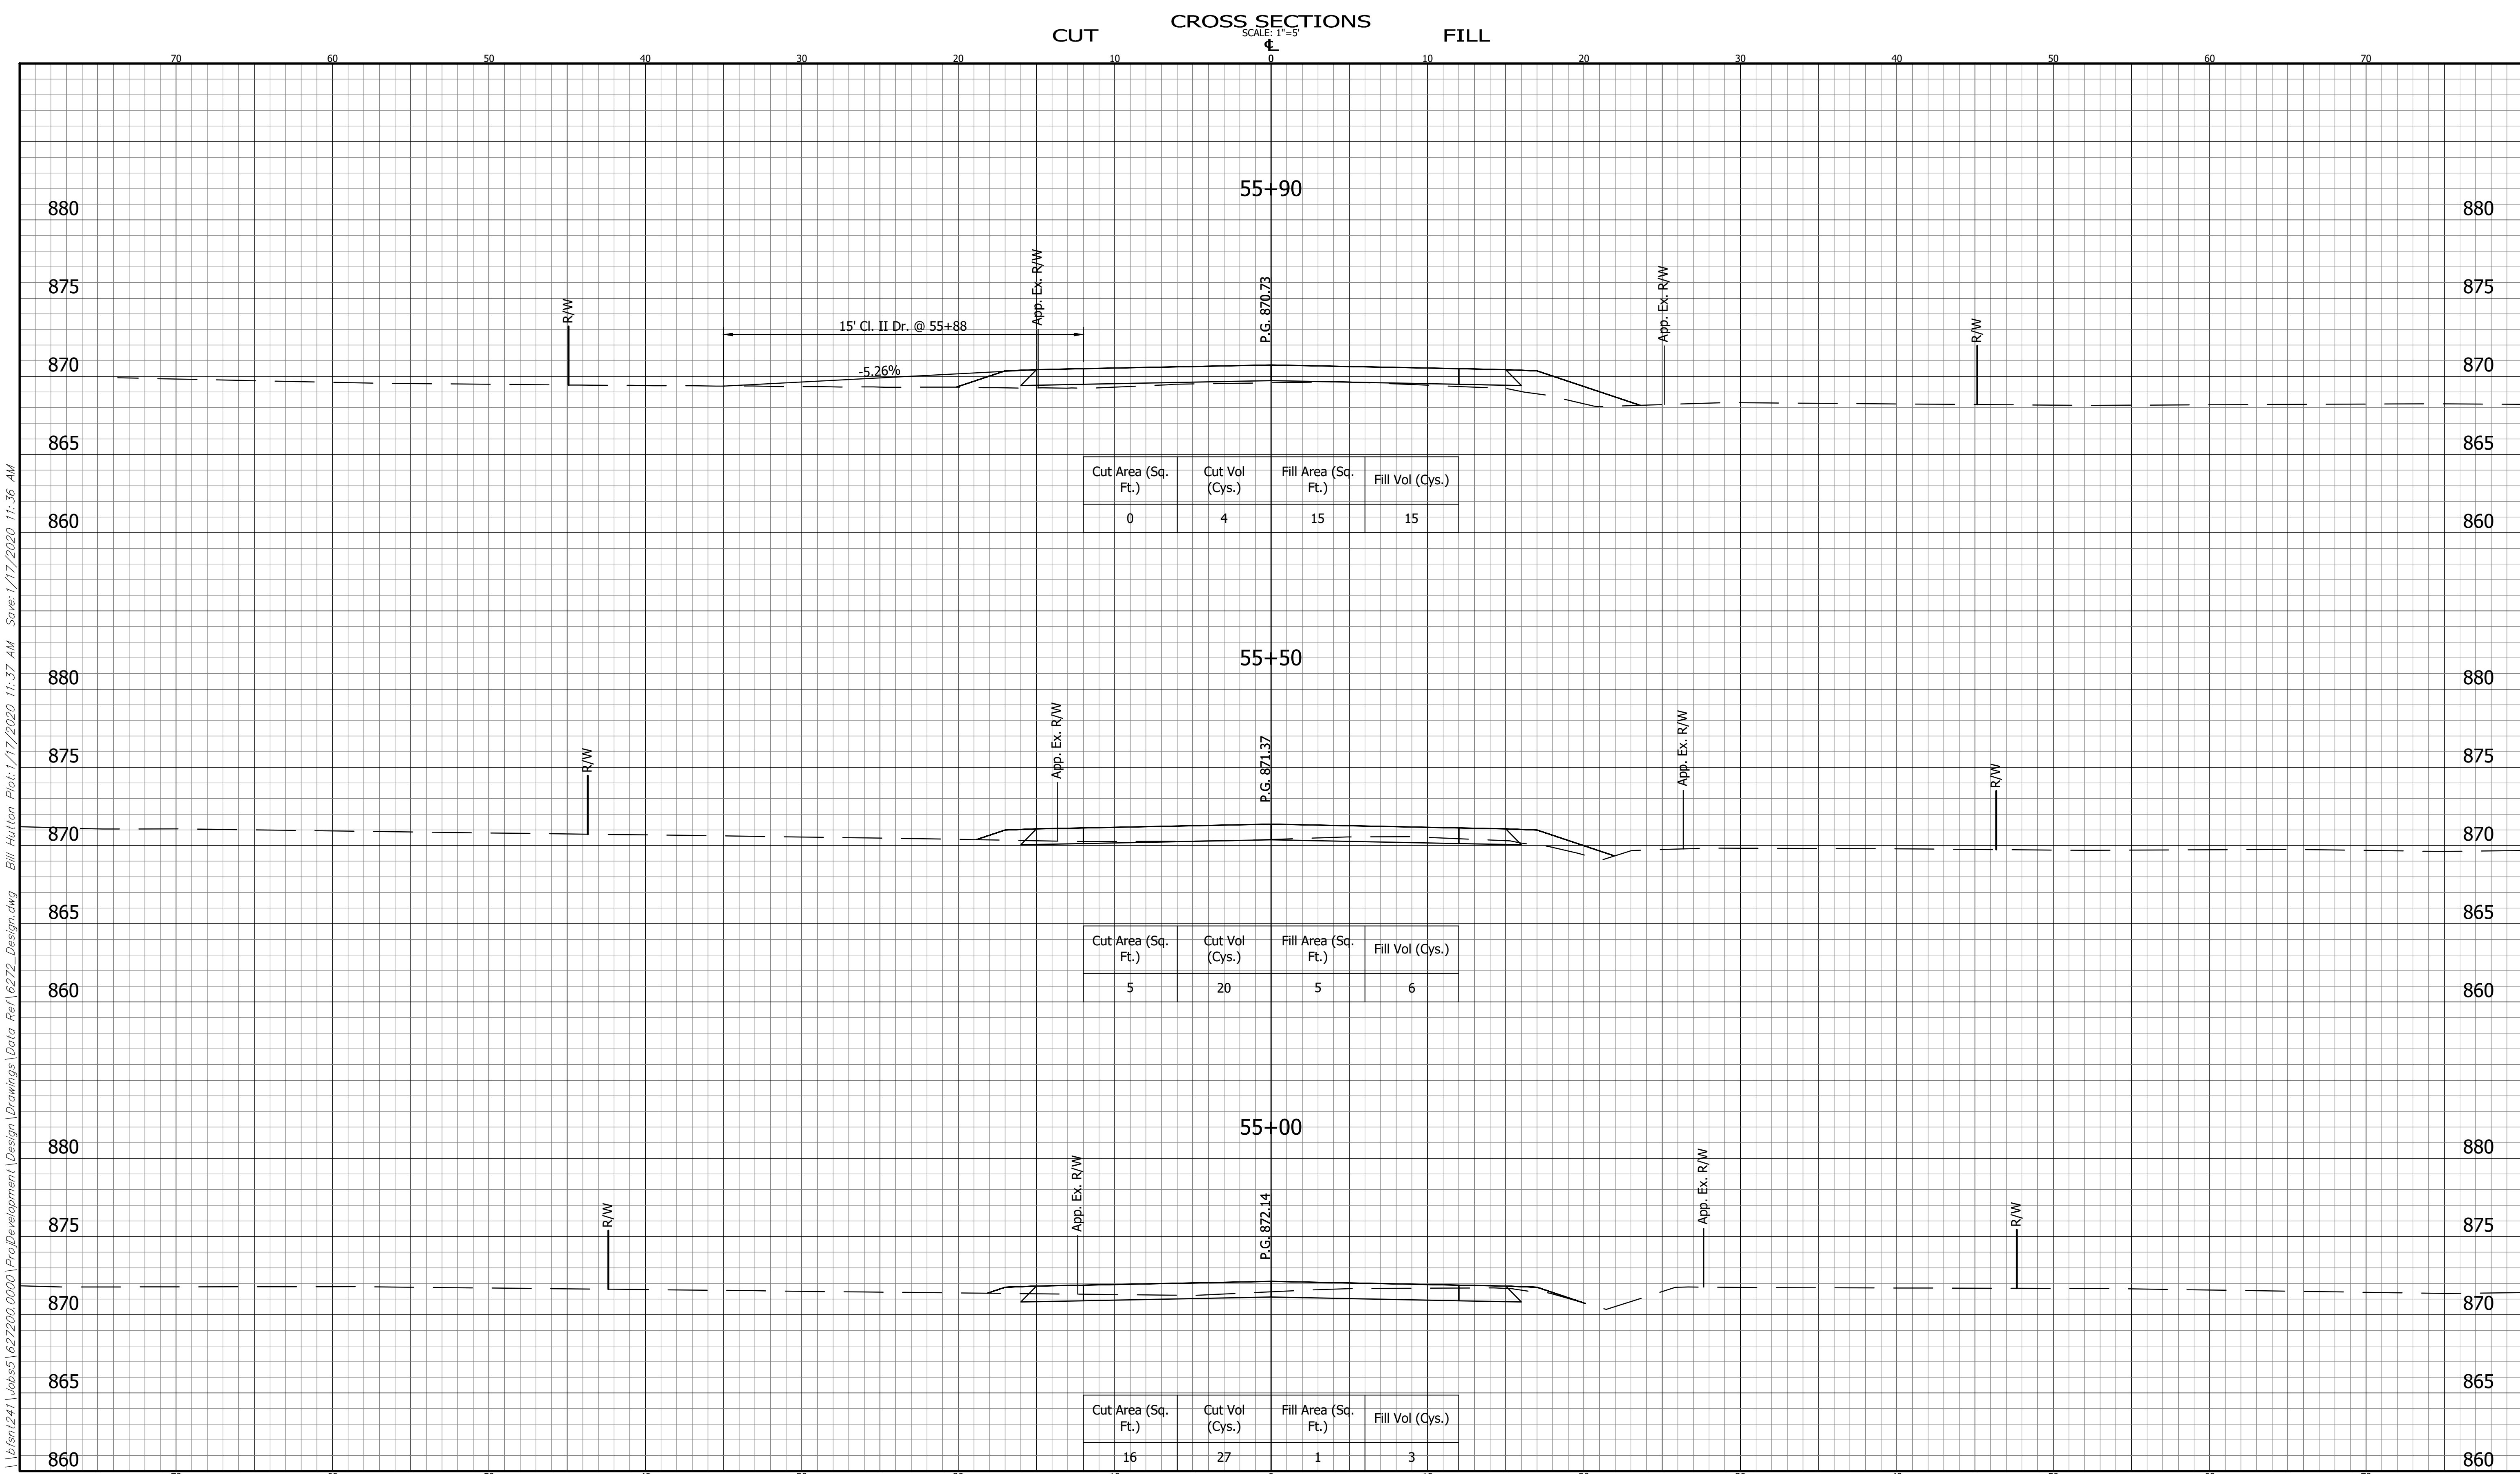

\\656nt241\Jobs\627200.0000\Project\Development\Design\Drawings\Data Ref\6272_Design.dwg Bill Hurton Plot:1/17/2020 11:37 AM Save:1/17/2020 11:36 AM


	CROSS SECTIONS LINE "PR-A"		INDIANA DEPARTMENT OF TRANSPORTATION		HORIZONTAL SCALE 1" = 5'	BRIDGE FILE
	DESIGNED: EC		DRAWN: JB		VERTICAL SCALE 1" = 5'	DESIGNATION 1702950
	CHECKED: BZ		CHECKED: EC		SURVEY BOOK	SHEET OF 70
			COUNTY ROAD 56		CONTRACT R-41141	PROJECT 1702950

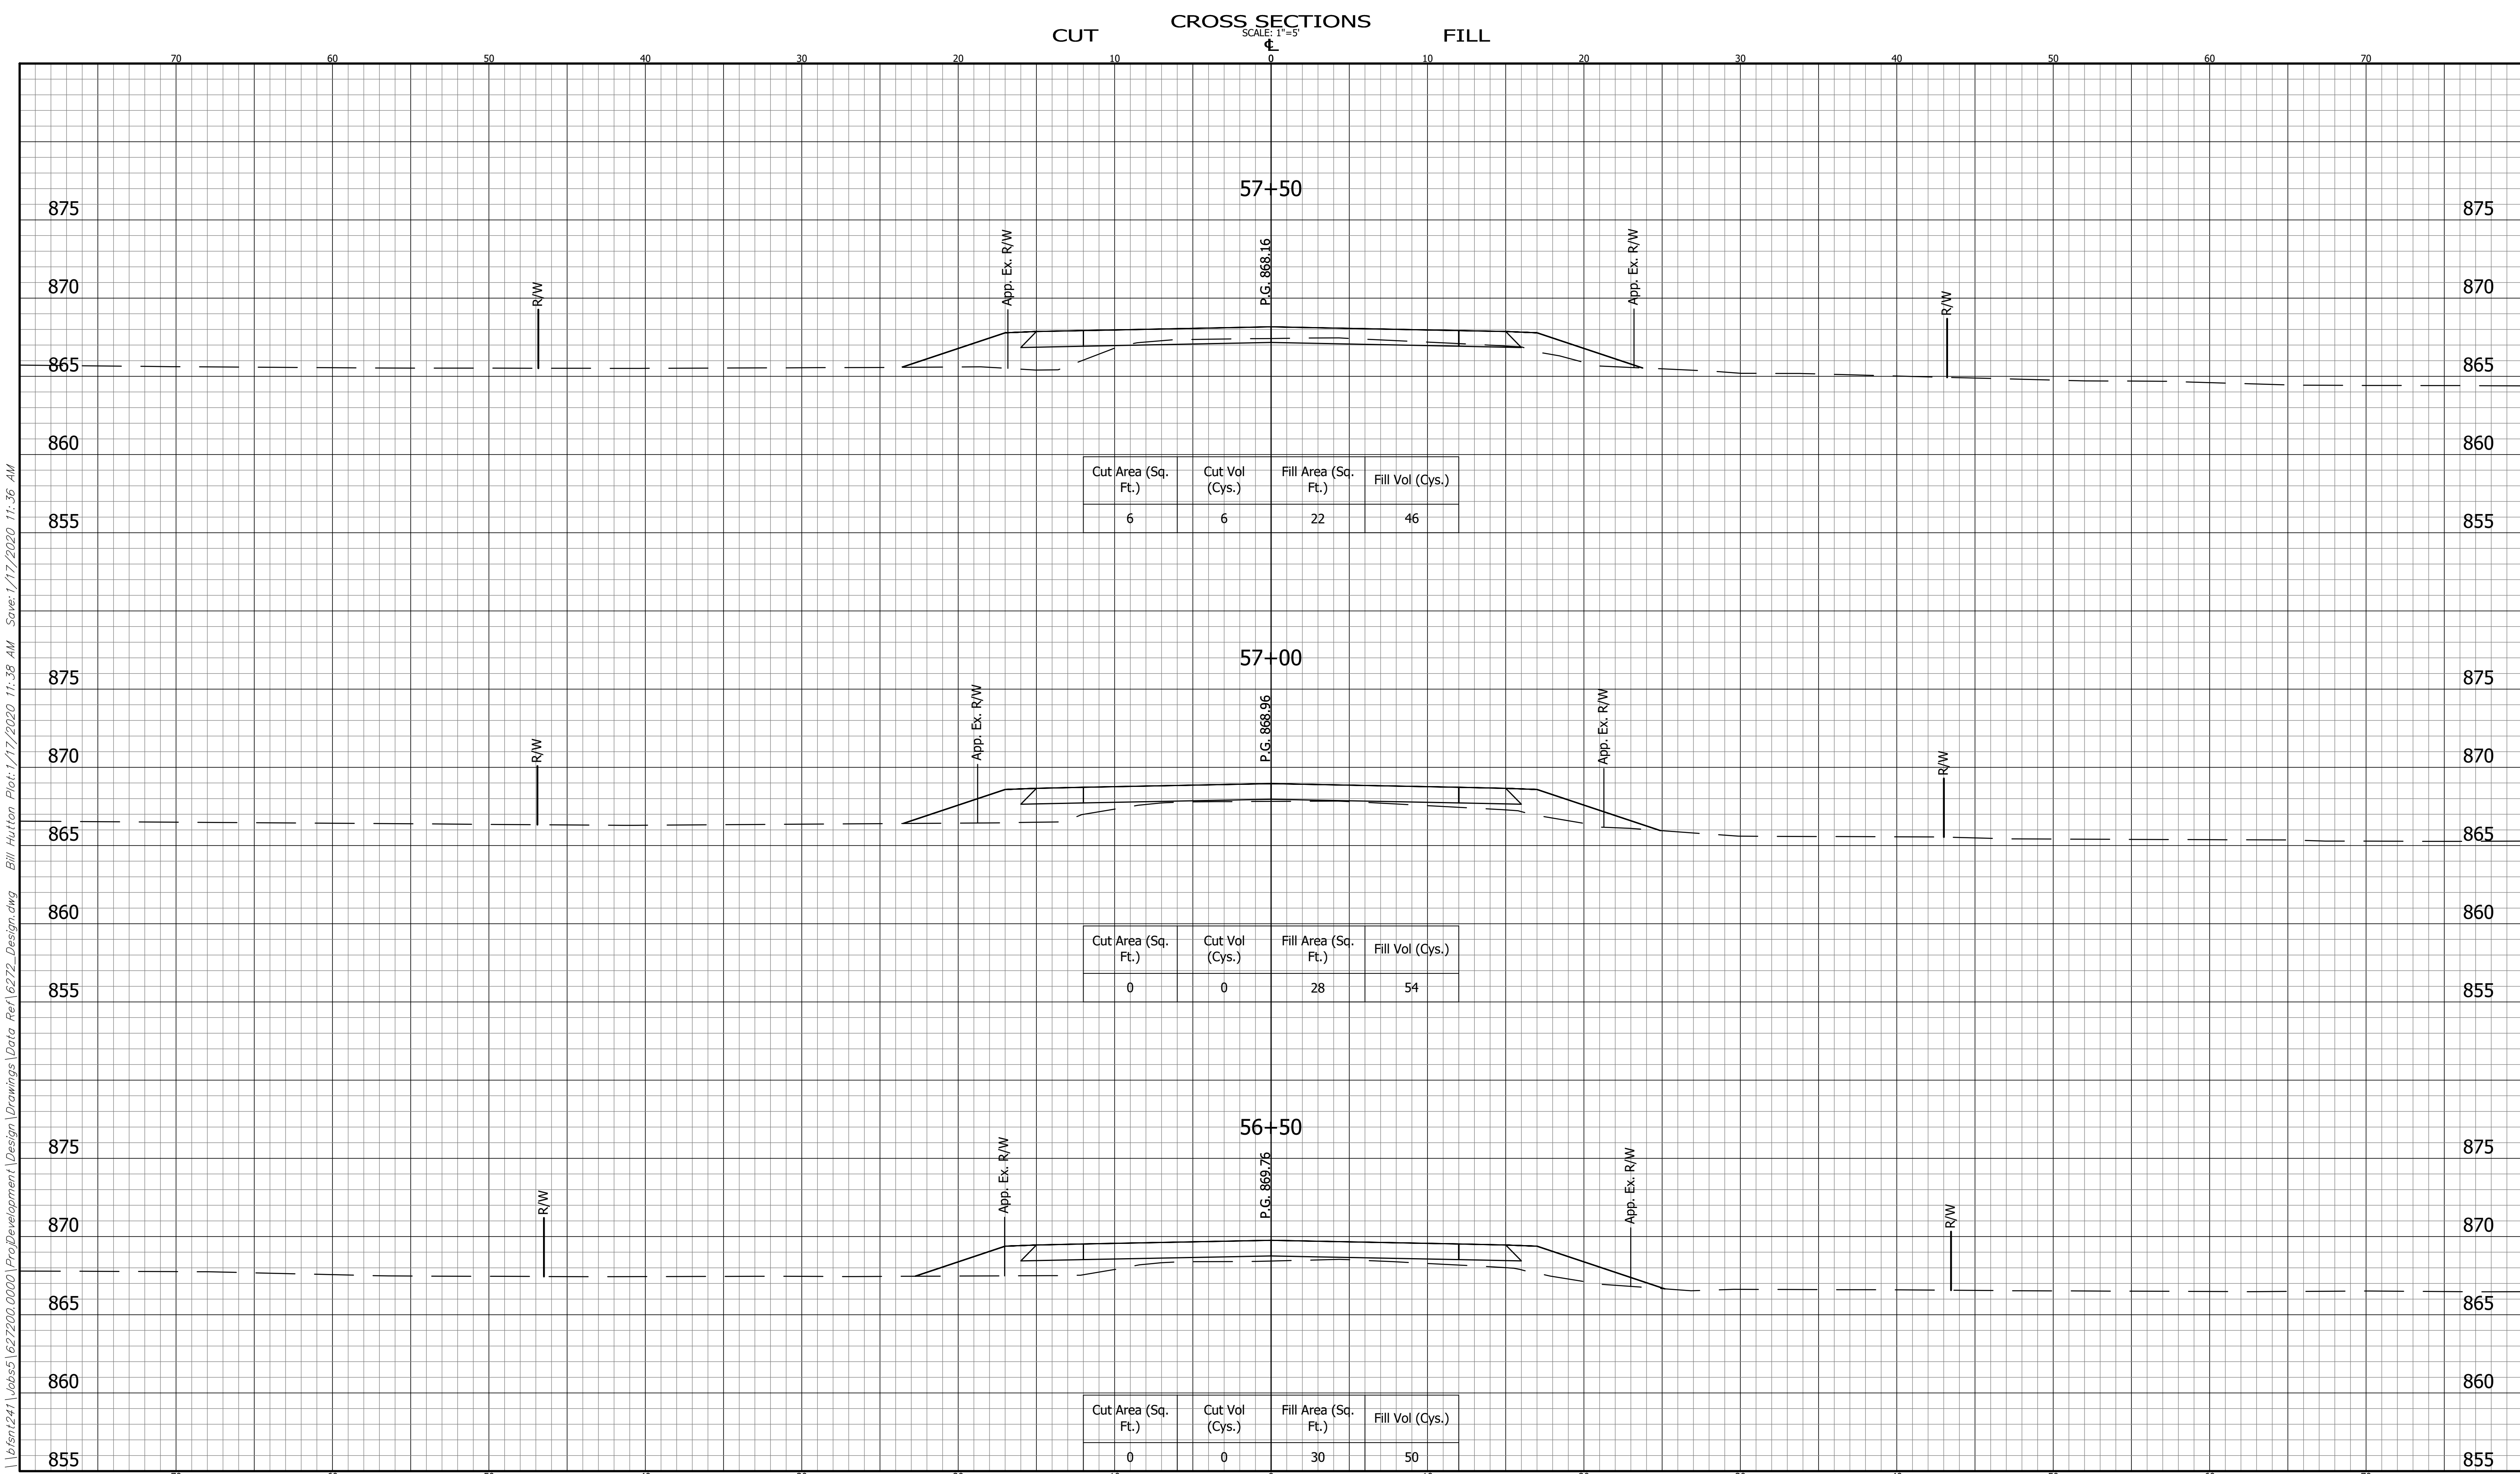

\\656nt241\Jobs\627200.0000\Project\Development\Design\Drawings\Data Ref\6272_Design.dwg Bill Hutton Plot:1/17/2020 11:38 AM Save:1/17/2020 11:36 AM


	CROSS SECTIONS LINE "PR-A"		INDIANA DEPARTMENT OF TRANSPORTATION		HORIZONTAL SCALE 1" = 5'	BRIDGE FILE	
	DESIGNED: EC		DRAWN: JB		VERTICAL SCALE 1" = 5'	DESIGNATION 1702950	
	CHECKED: BZ		CHECKED: EC		SURVEY BOOK	SHEET OF 70	
					CONTRACT R-41141	PROJECT 1702950	

COUNTY ROAD 56

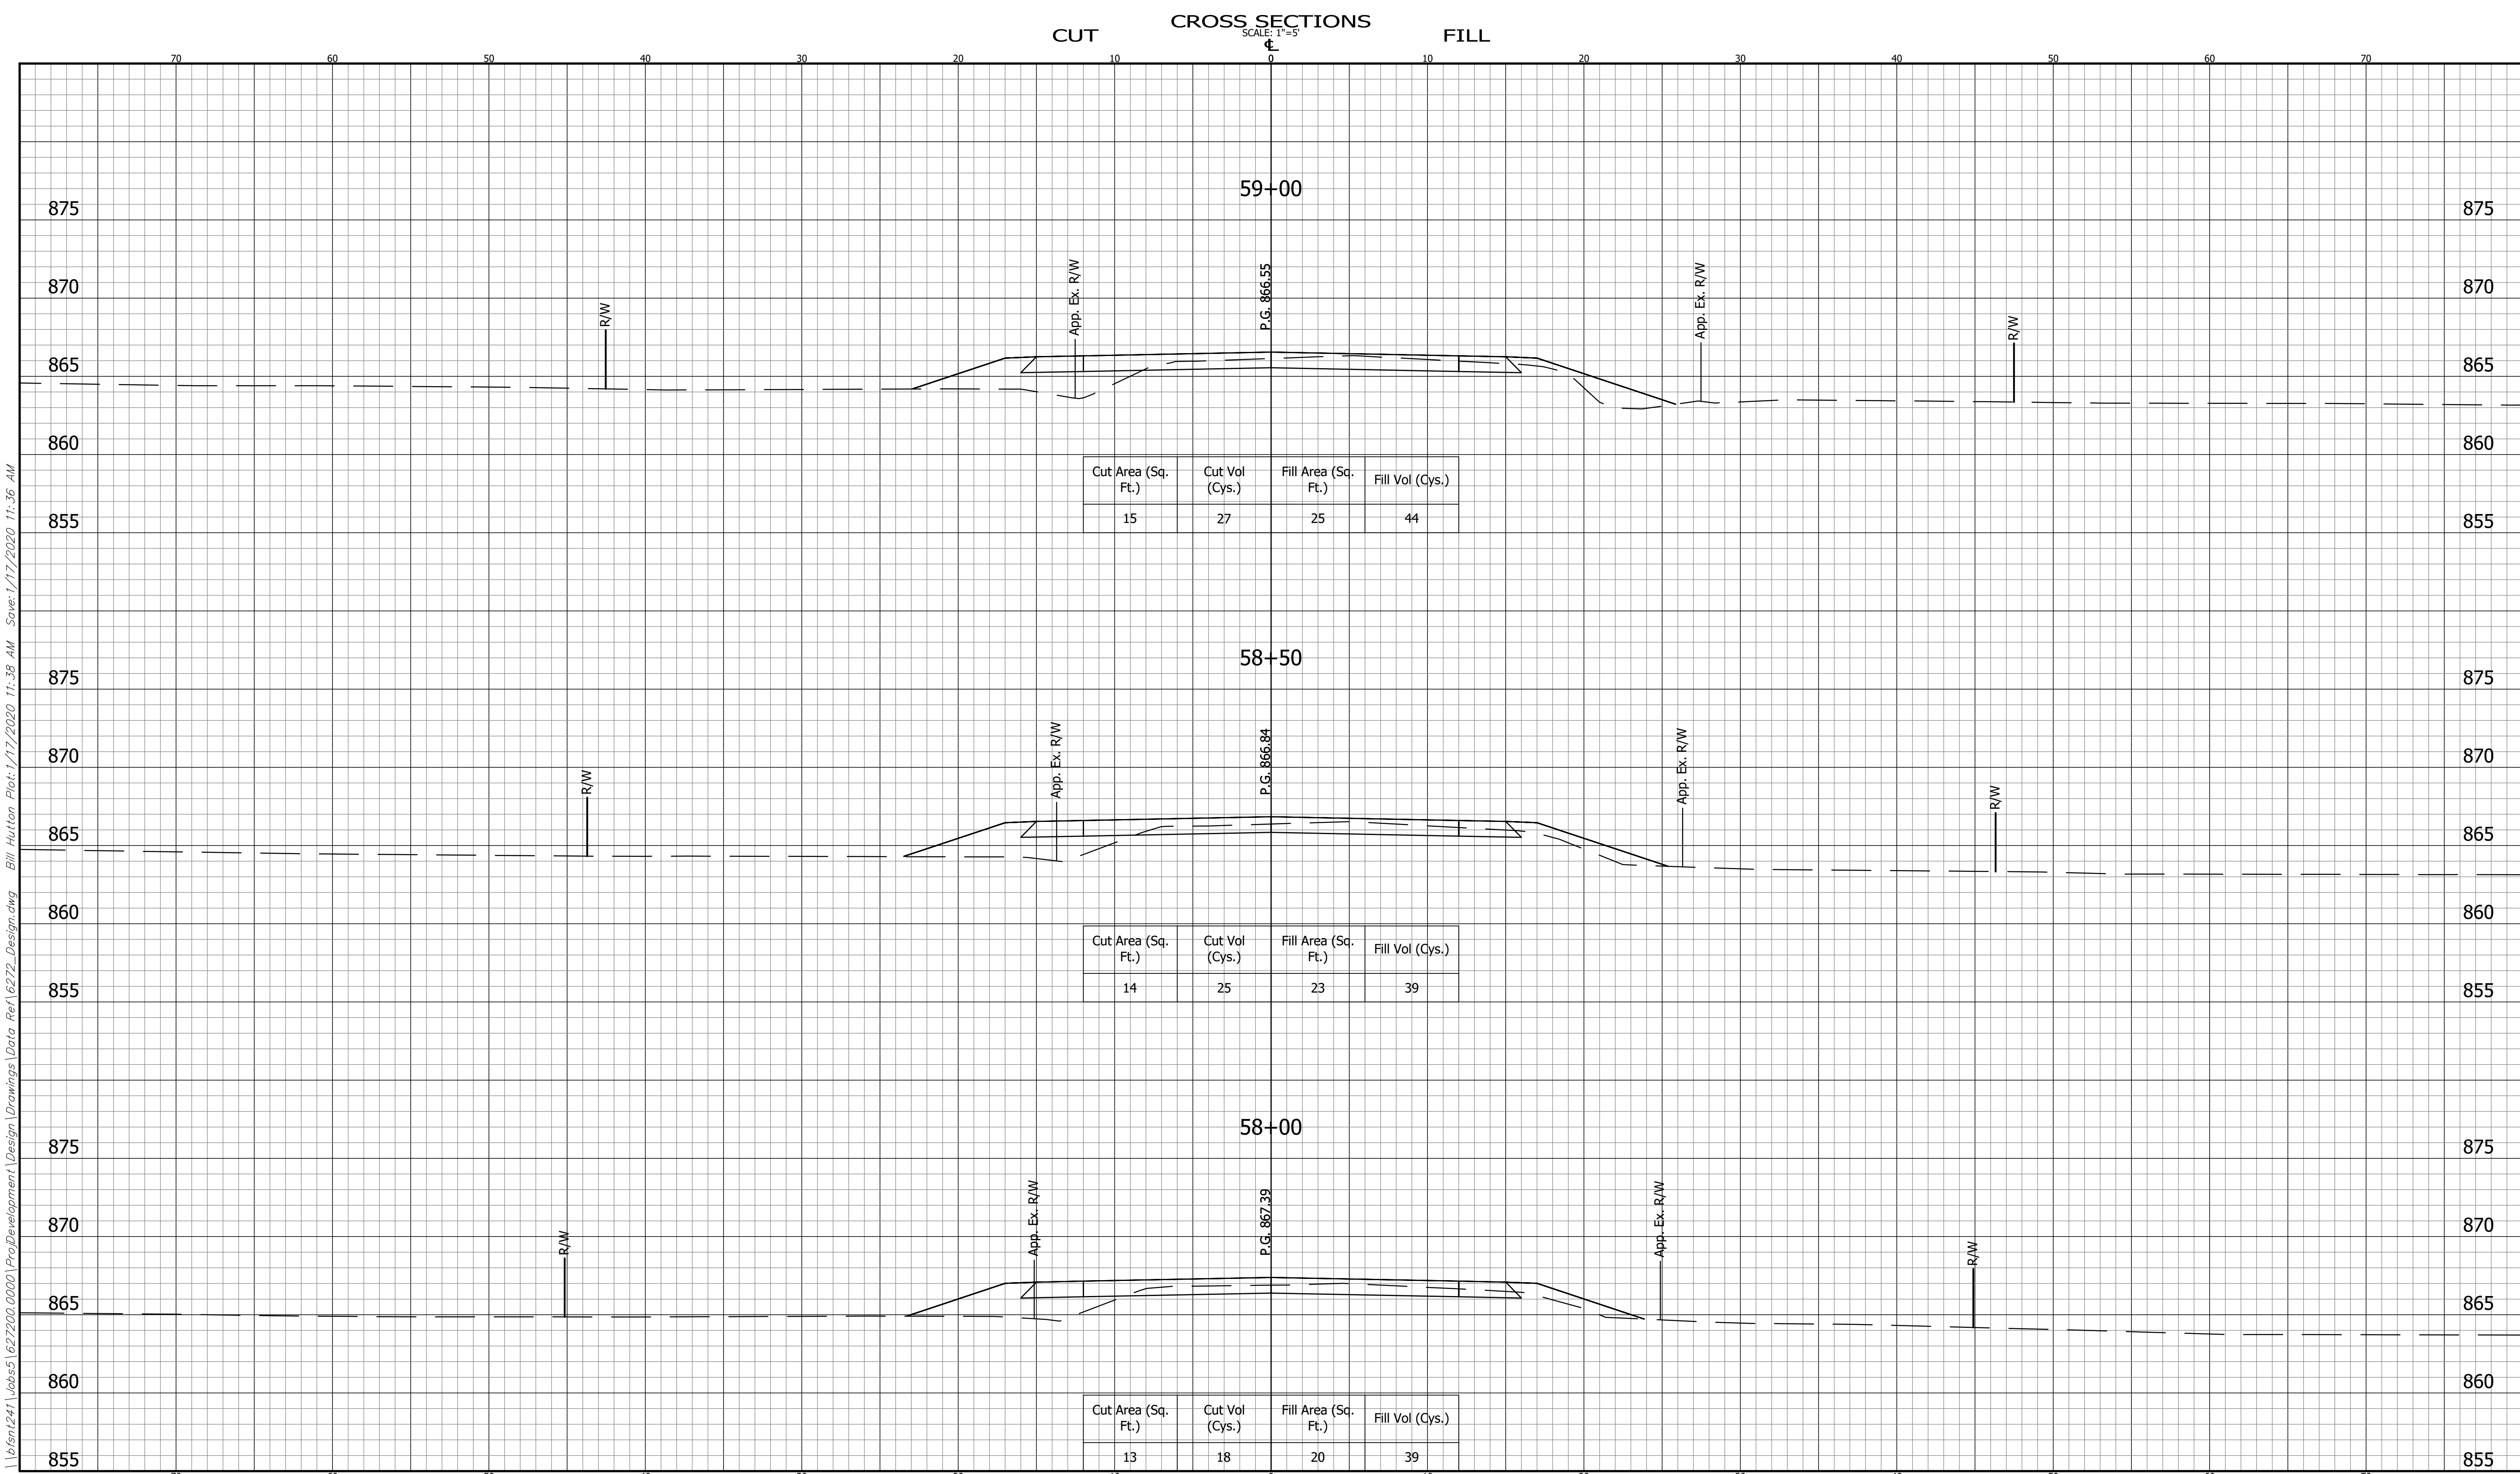


\\656nt241\Jobs5\627200.0000\ProjectDevelopment\Design\Drawings\Data Ref\6272_Design.dwg Bill Hutton Plot:1/17/2020 11:38 AM Save:1/17/2020 11:36 AM

	CROSS SECTIONS LINE "PR-A"		INDIANA DEPARTMENT OF TRANSPORTATION		BRIDGE FILE	
	DESIGNED: EC		DRAWN: JB		DESIGNATION 1702950	
	CHECKED: BZ		CHECKED: EC		SHEET ---- OF 70	
			COUNTY ROAD 56		PROJECT R-41141 1702950	

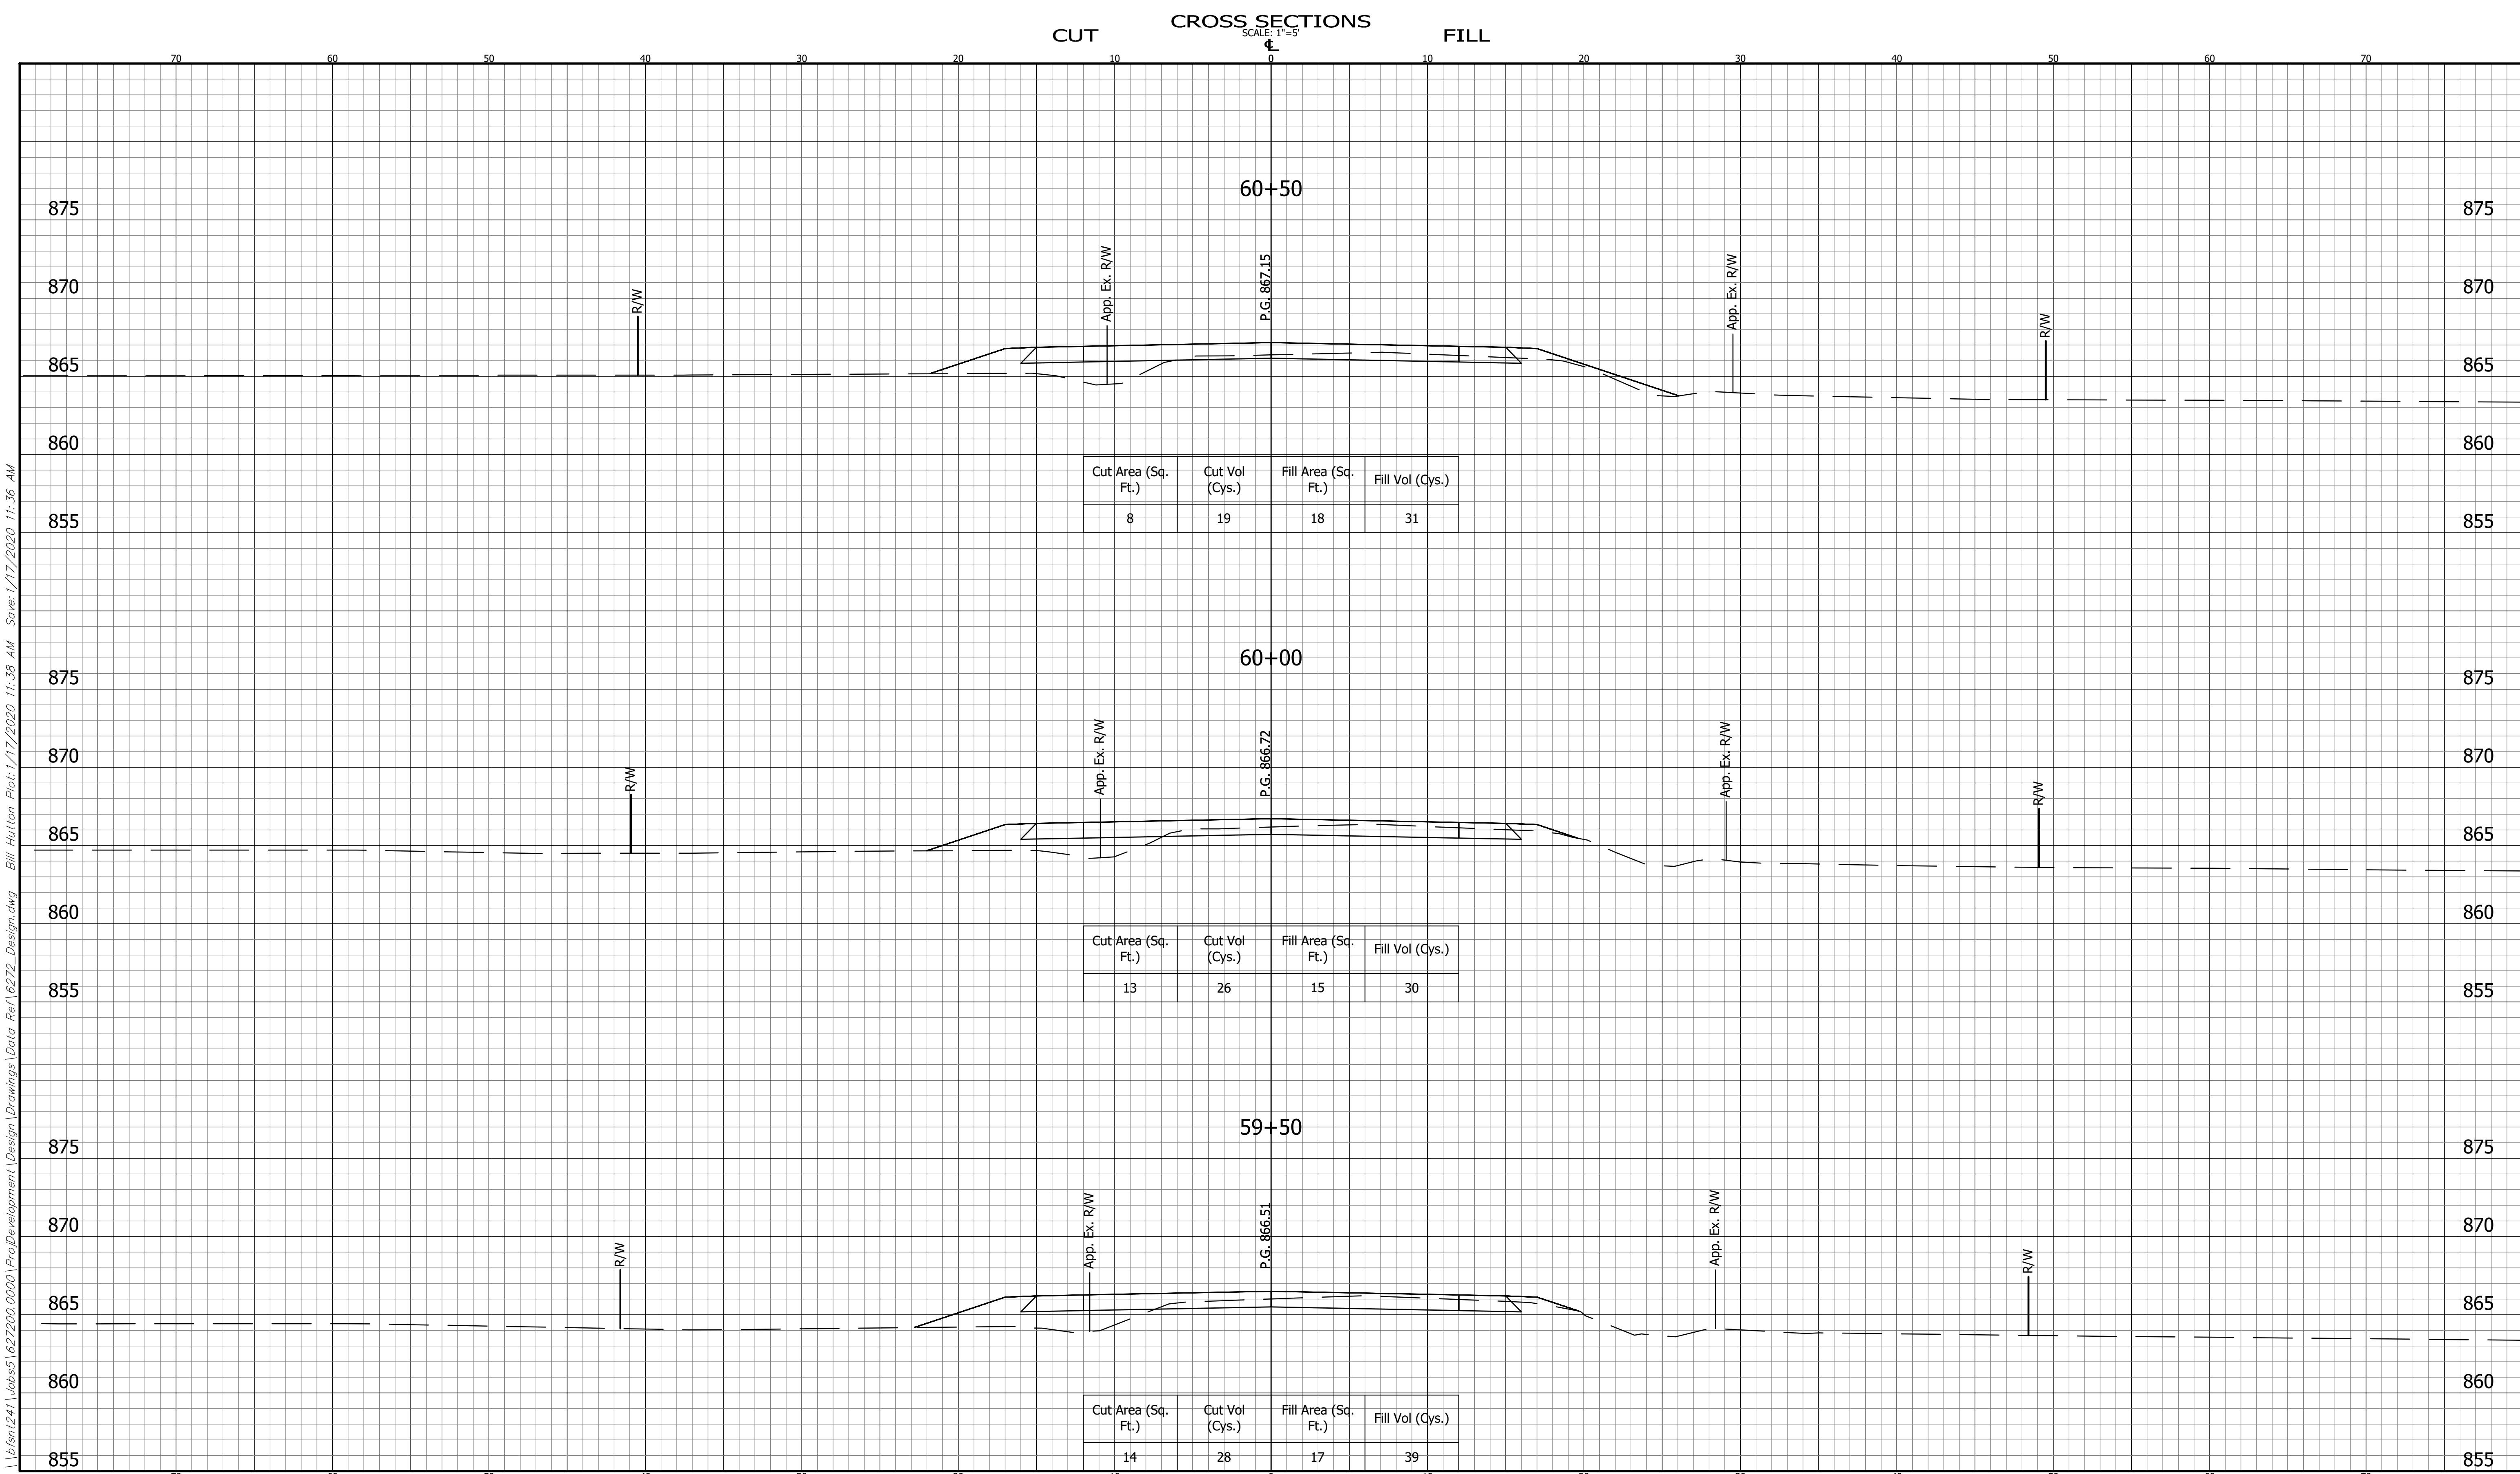

\\656nt241\Jobs\627200.0000\ProjectDevelopment\Design\Drawings\Data Ref\6272_Design.dwg Bill Hutton Plot:1/17/2020 11:38 AM Save:1/17/2020 11:36 AM


	CROSS SECTIONS LINE "PR-A"		INDIANA DEPARTMENT OF TRANSPORTATION		BRIDGE FILE	
	DESIGNED: EC		DRAWN: JB		DESIGNATION 1702950	
	CHECKED: BZ		CHECKED: EC		SHEET ---- OF 70	
			COUNTY ROAD 56		PROJECT R-41141 1702950	

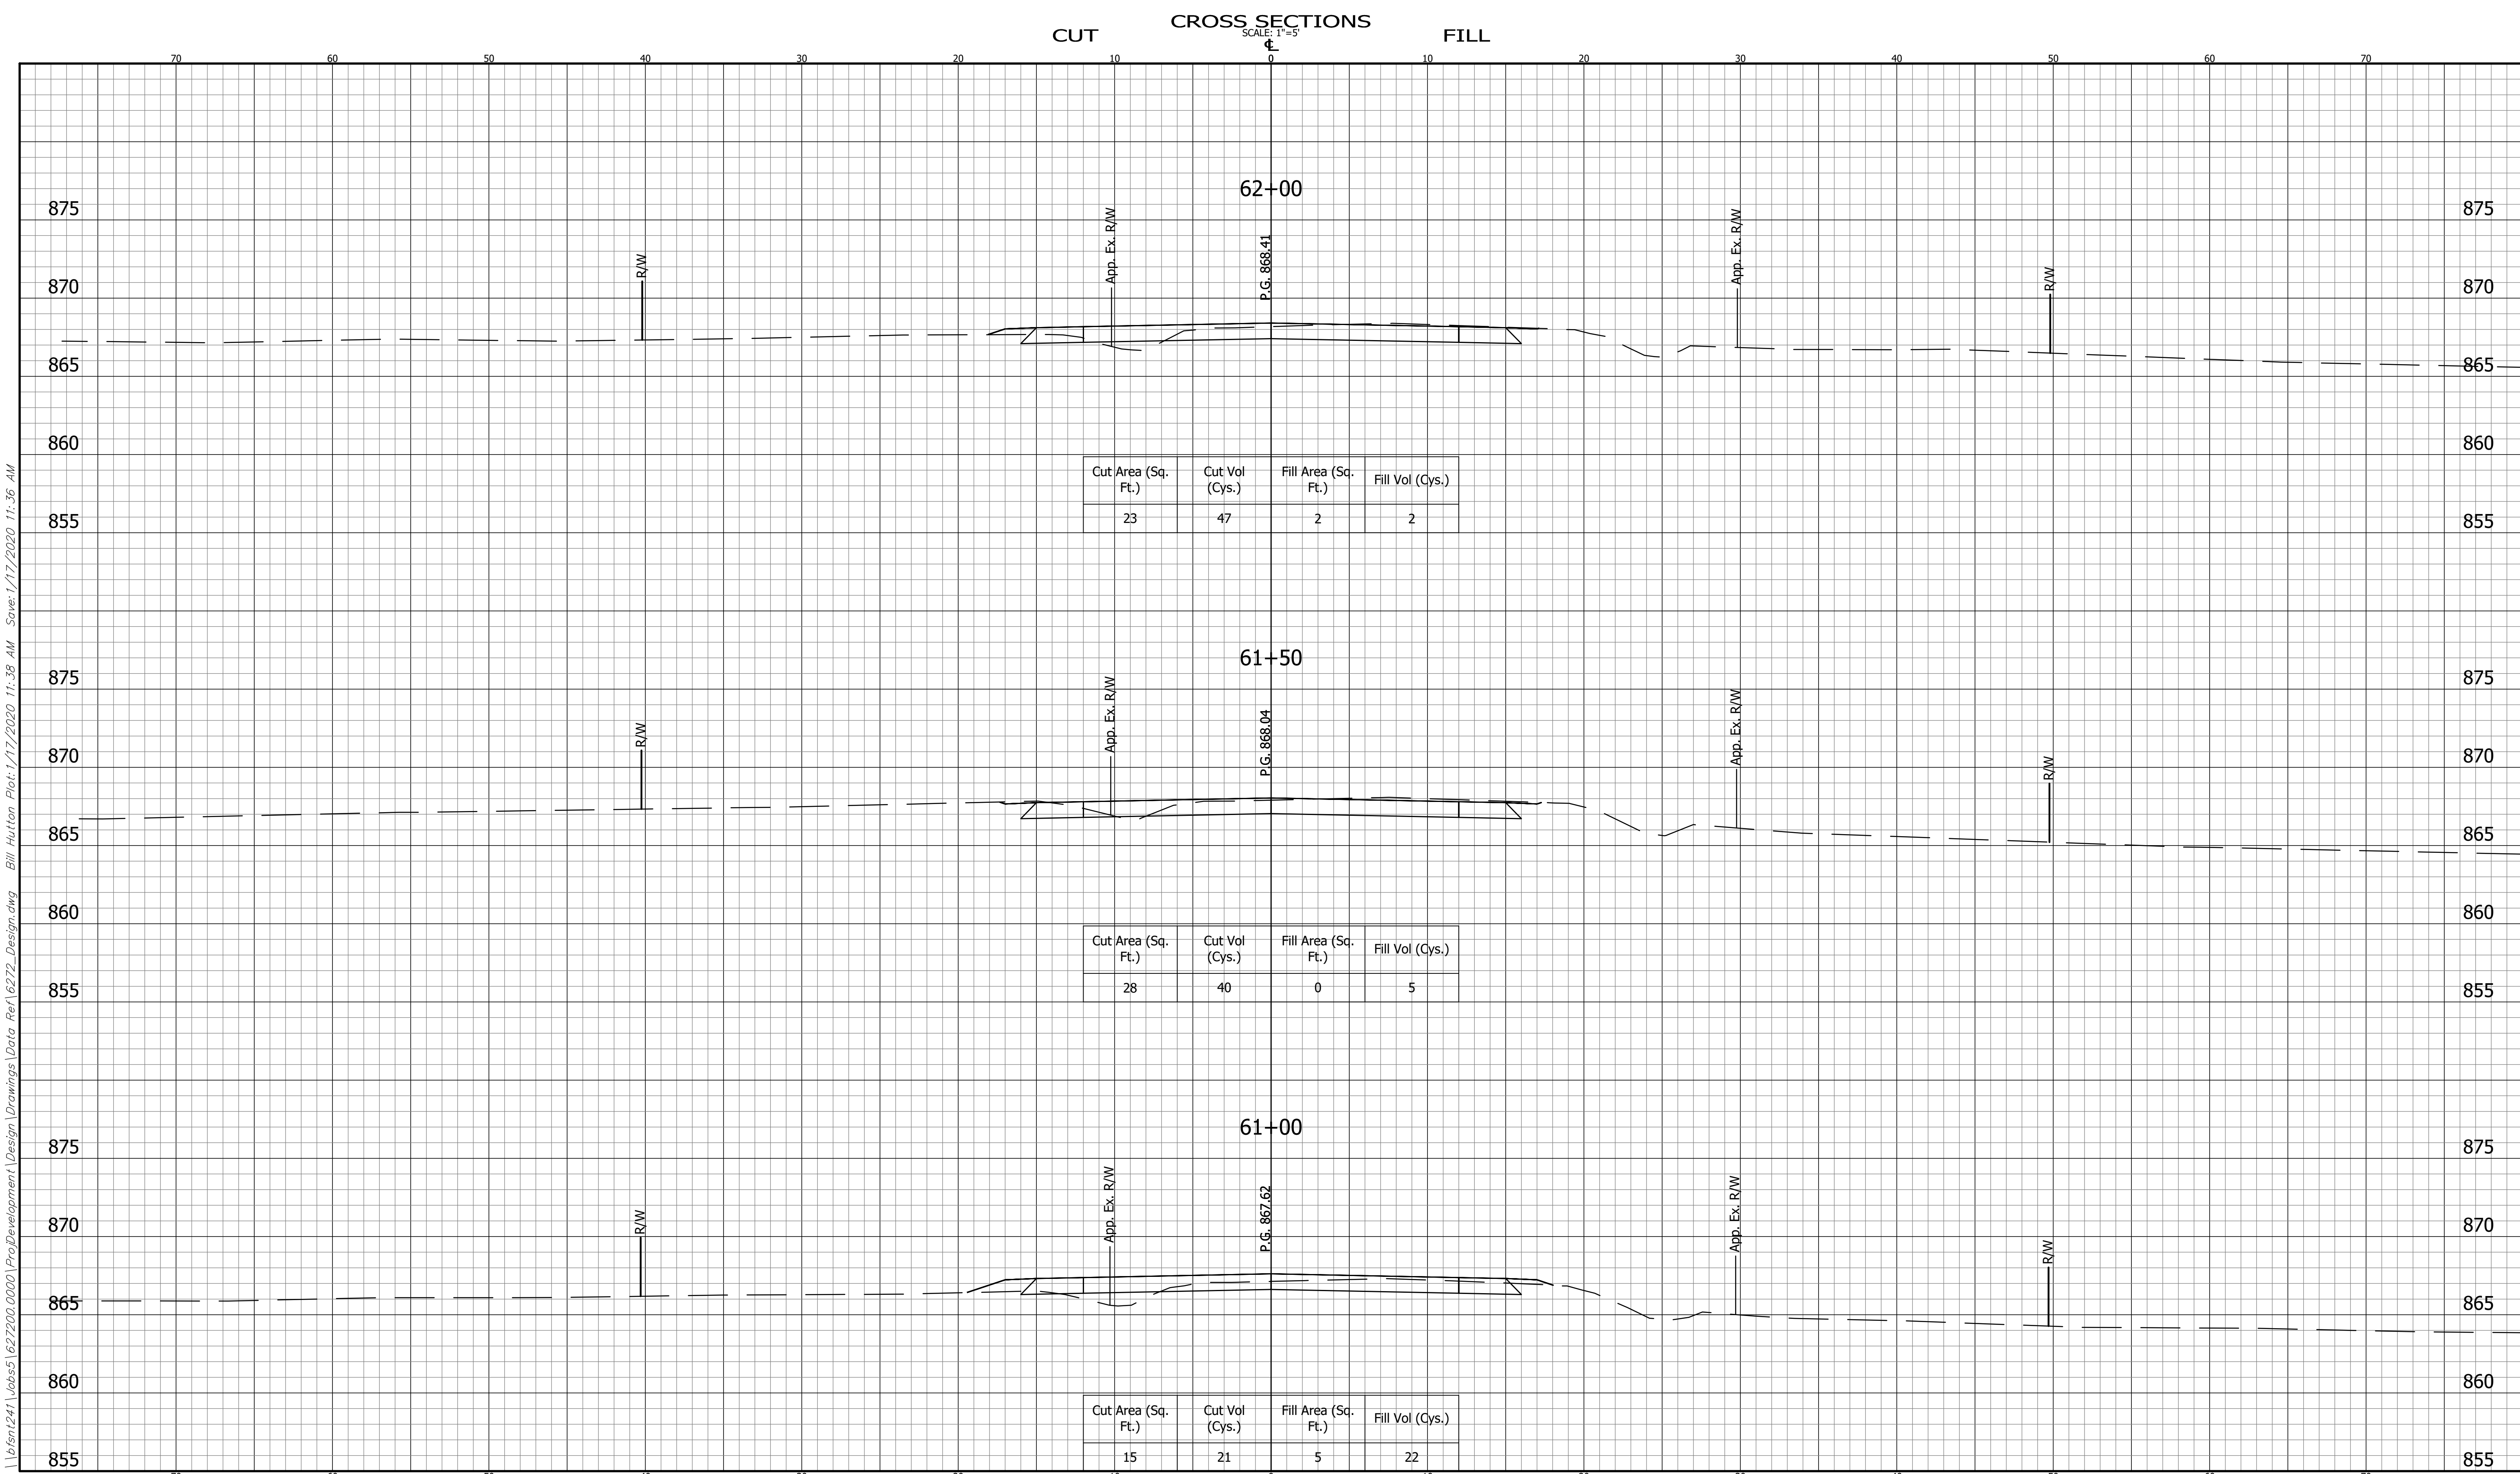

\\656nt241\Jobs\627200.0000\Project\Development\Design\Drawings\Data Ref\6272_Design.dwg Bill Hutton Plot:1/17/2020 11:38 AM Save:1/17/2020 11:36 AM


	CROSS SECTIONS LINE "PR-A"		INDIANA DEPARTMENT OF TRANSPORTATION		BRIDGE FILE	
	DESIGNED: EC		DRAWN: JB		DESIGNATION 1702950	
	CHECKED: BZ		CHECKED: EC		SHEET ---- OF 70	
			COUNTY ROAD 56		PROJECT R-41141 1702950	

BFS NO.
6272

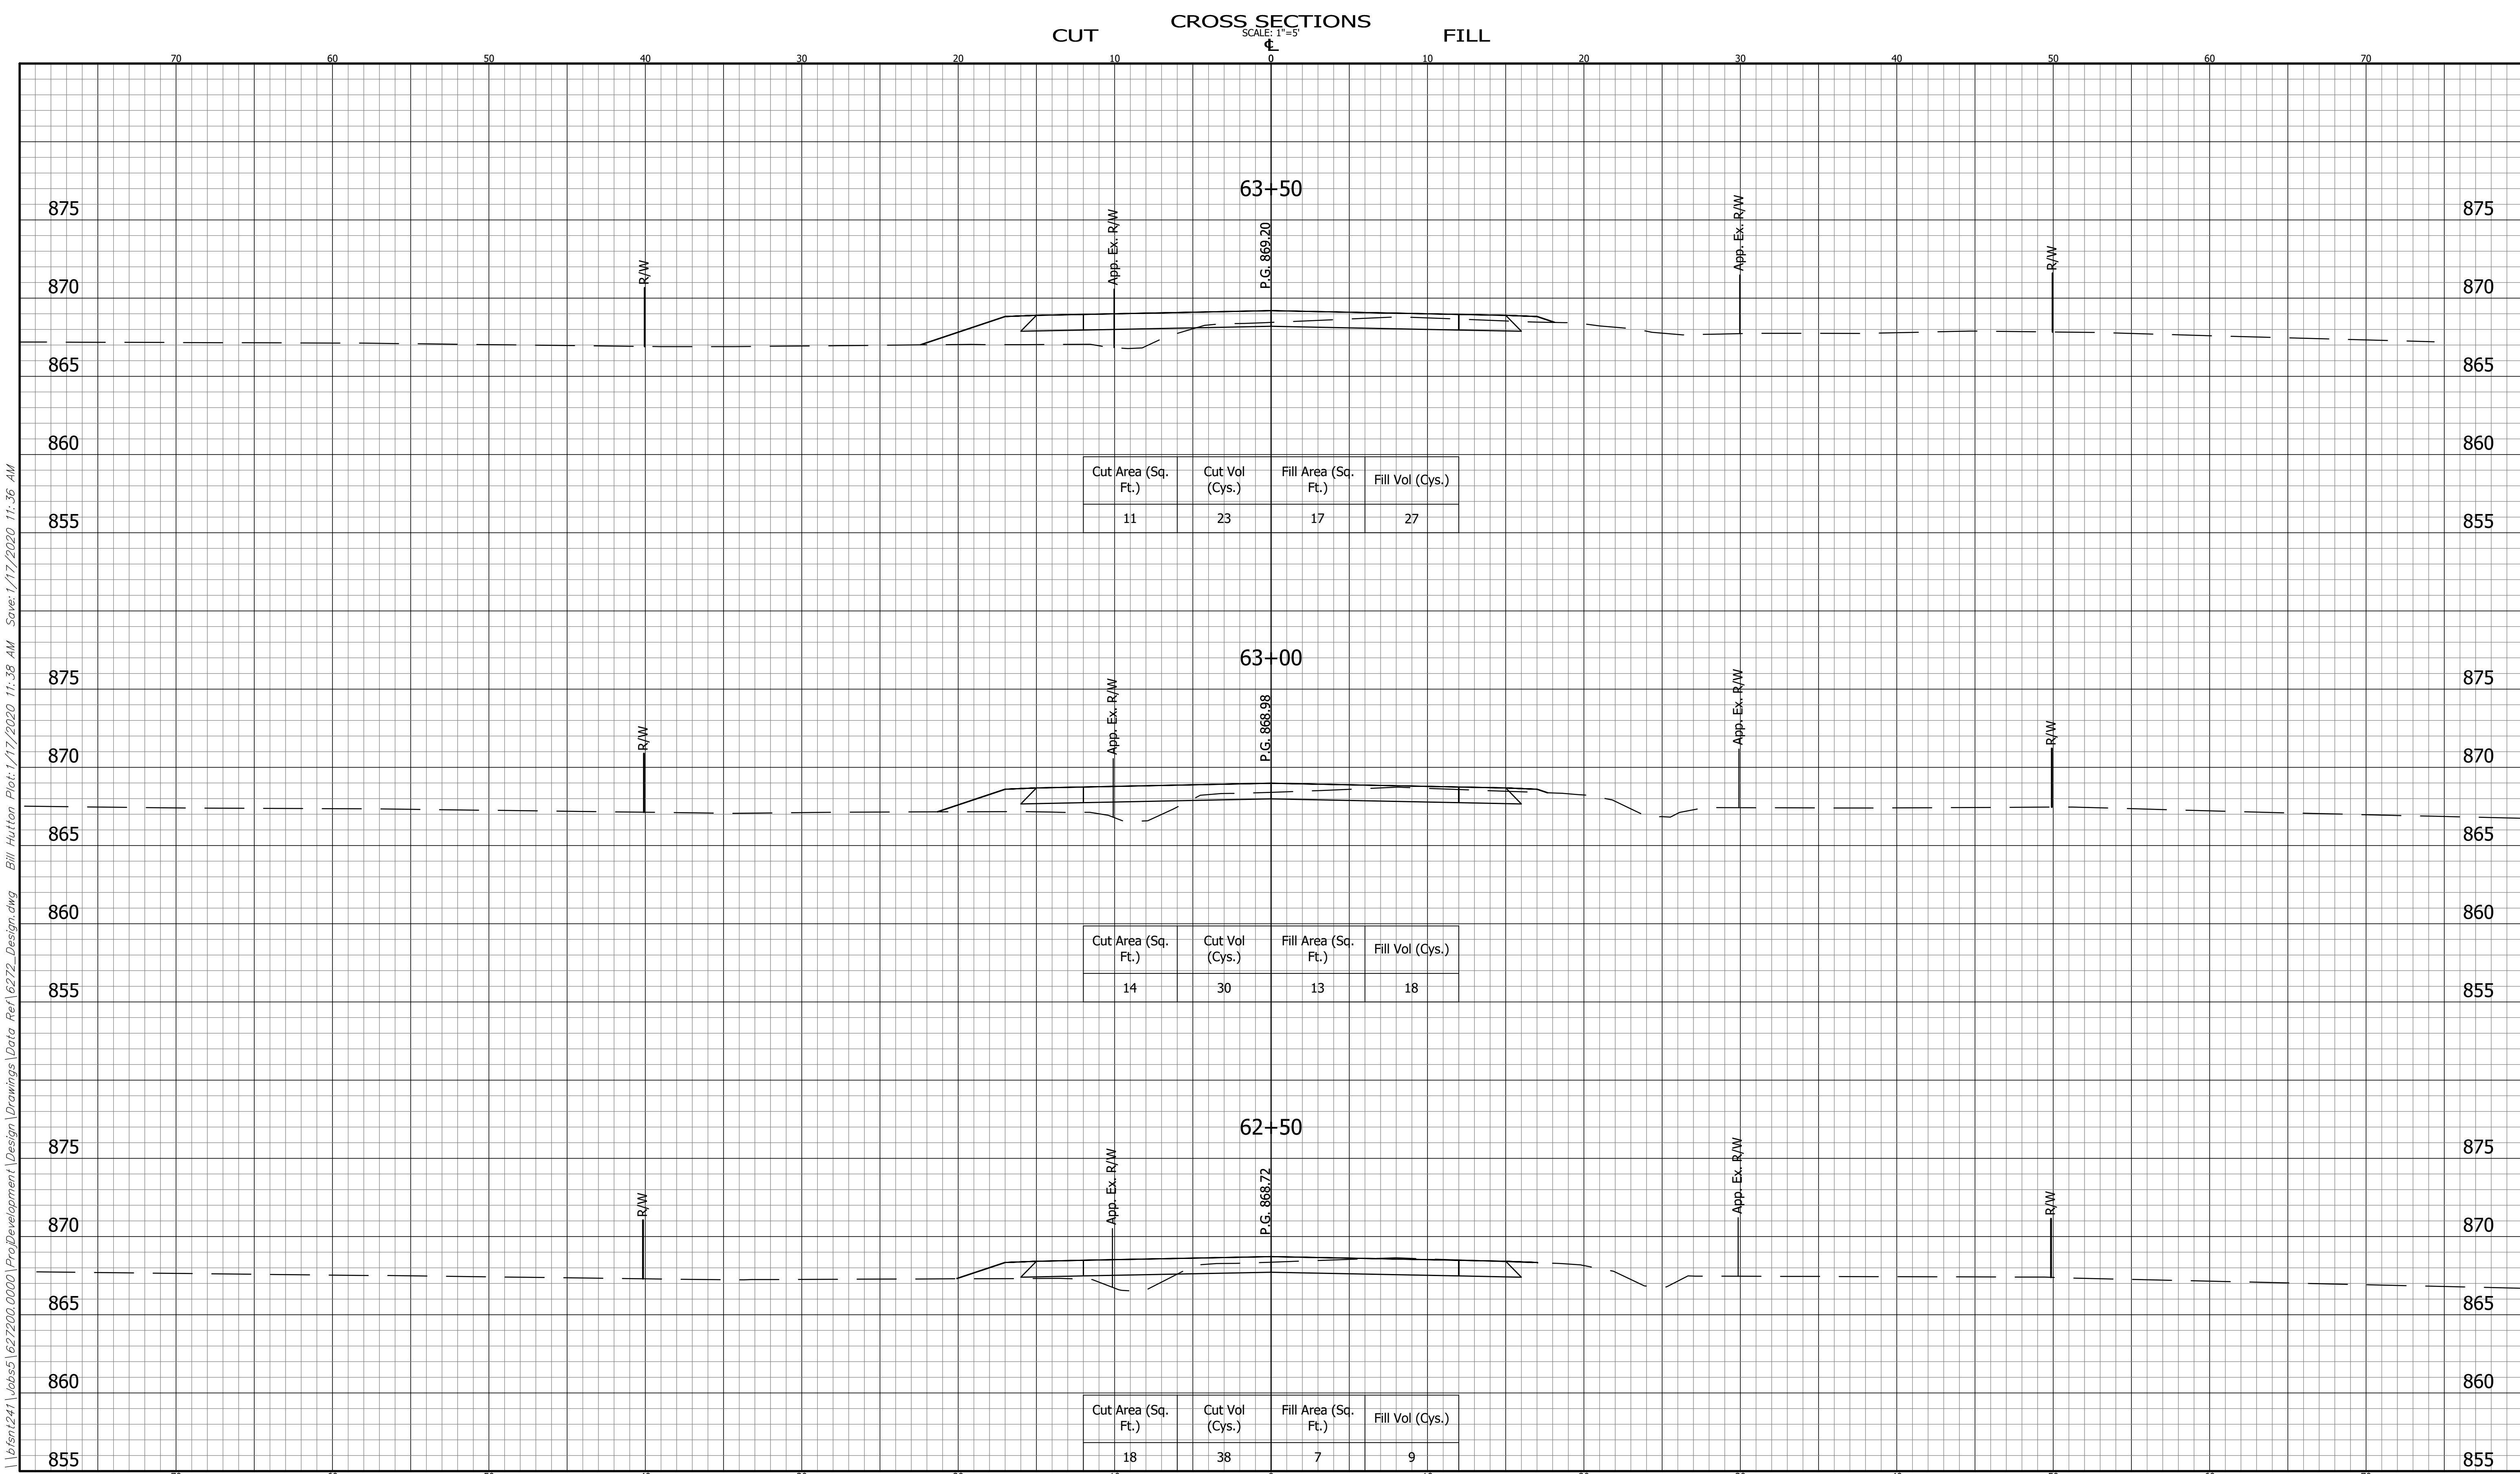

\\656nt241\Jobs\627200.0000\Project\Development\Design\Drawings\Data Ref\6272_Design.dwg Bill Hutton Plot:1/17/2020 11:38 AM Save:1/17/2020 11:36 AM


	CROSS SECTIONS LINE "PR-A"		INDIANA DEPARTMENT OF TRANSPORTATION		BRIDGE FILE	
	DESIGNED: EC		DRAWN: JB		DESIGNATION 1702950	
	CHECKED: BZ		CHECKED: EC		SHEET ---- OF 70	
			COUNTY ROAD 56		PROJECT R-41141 1702950	

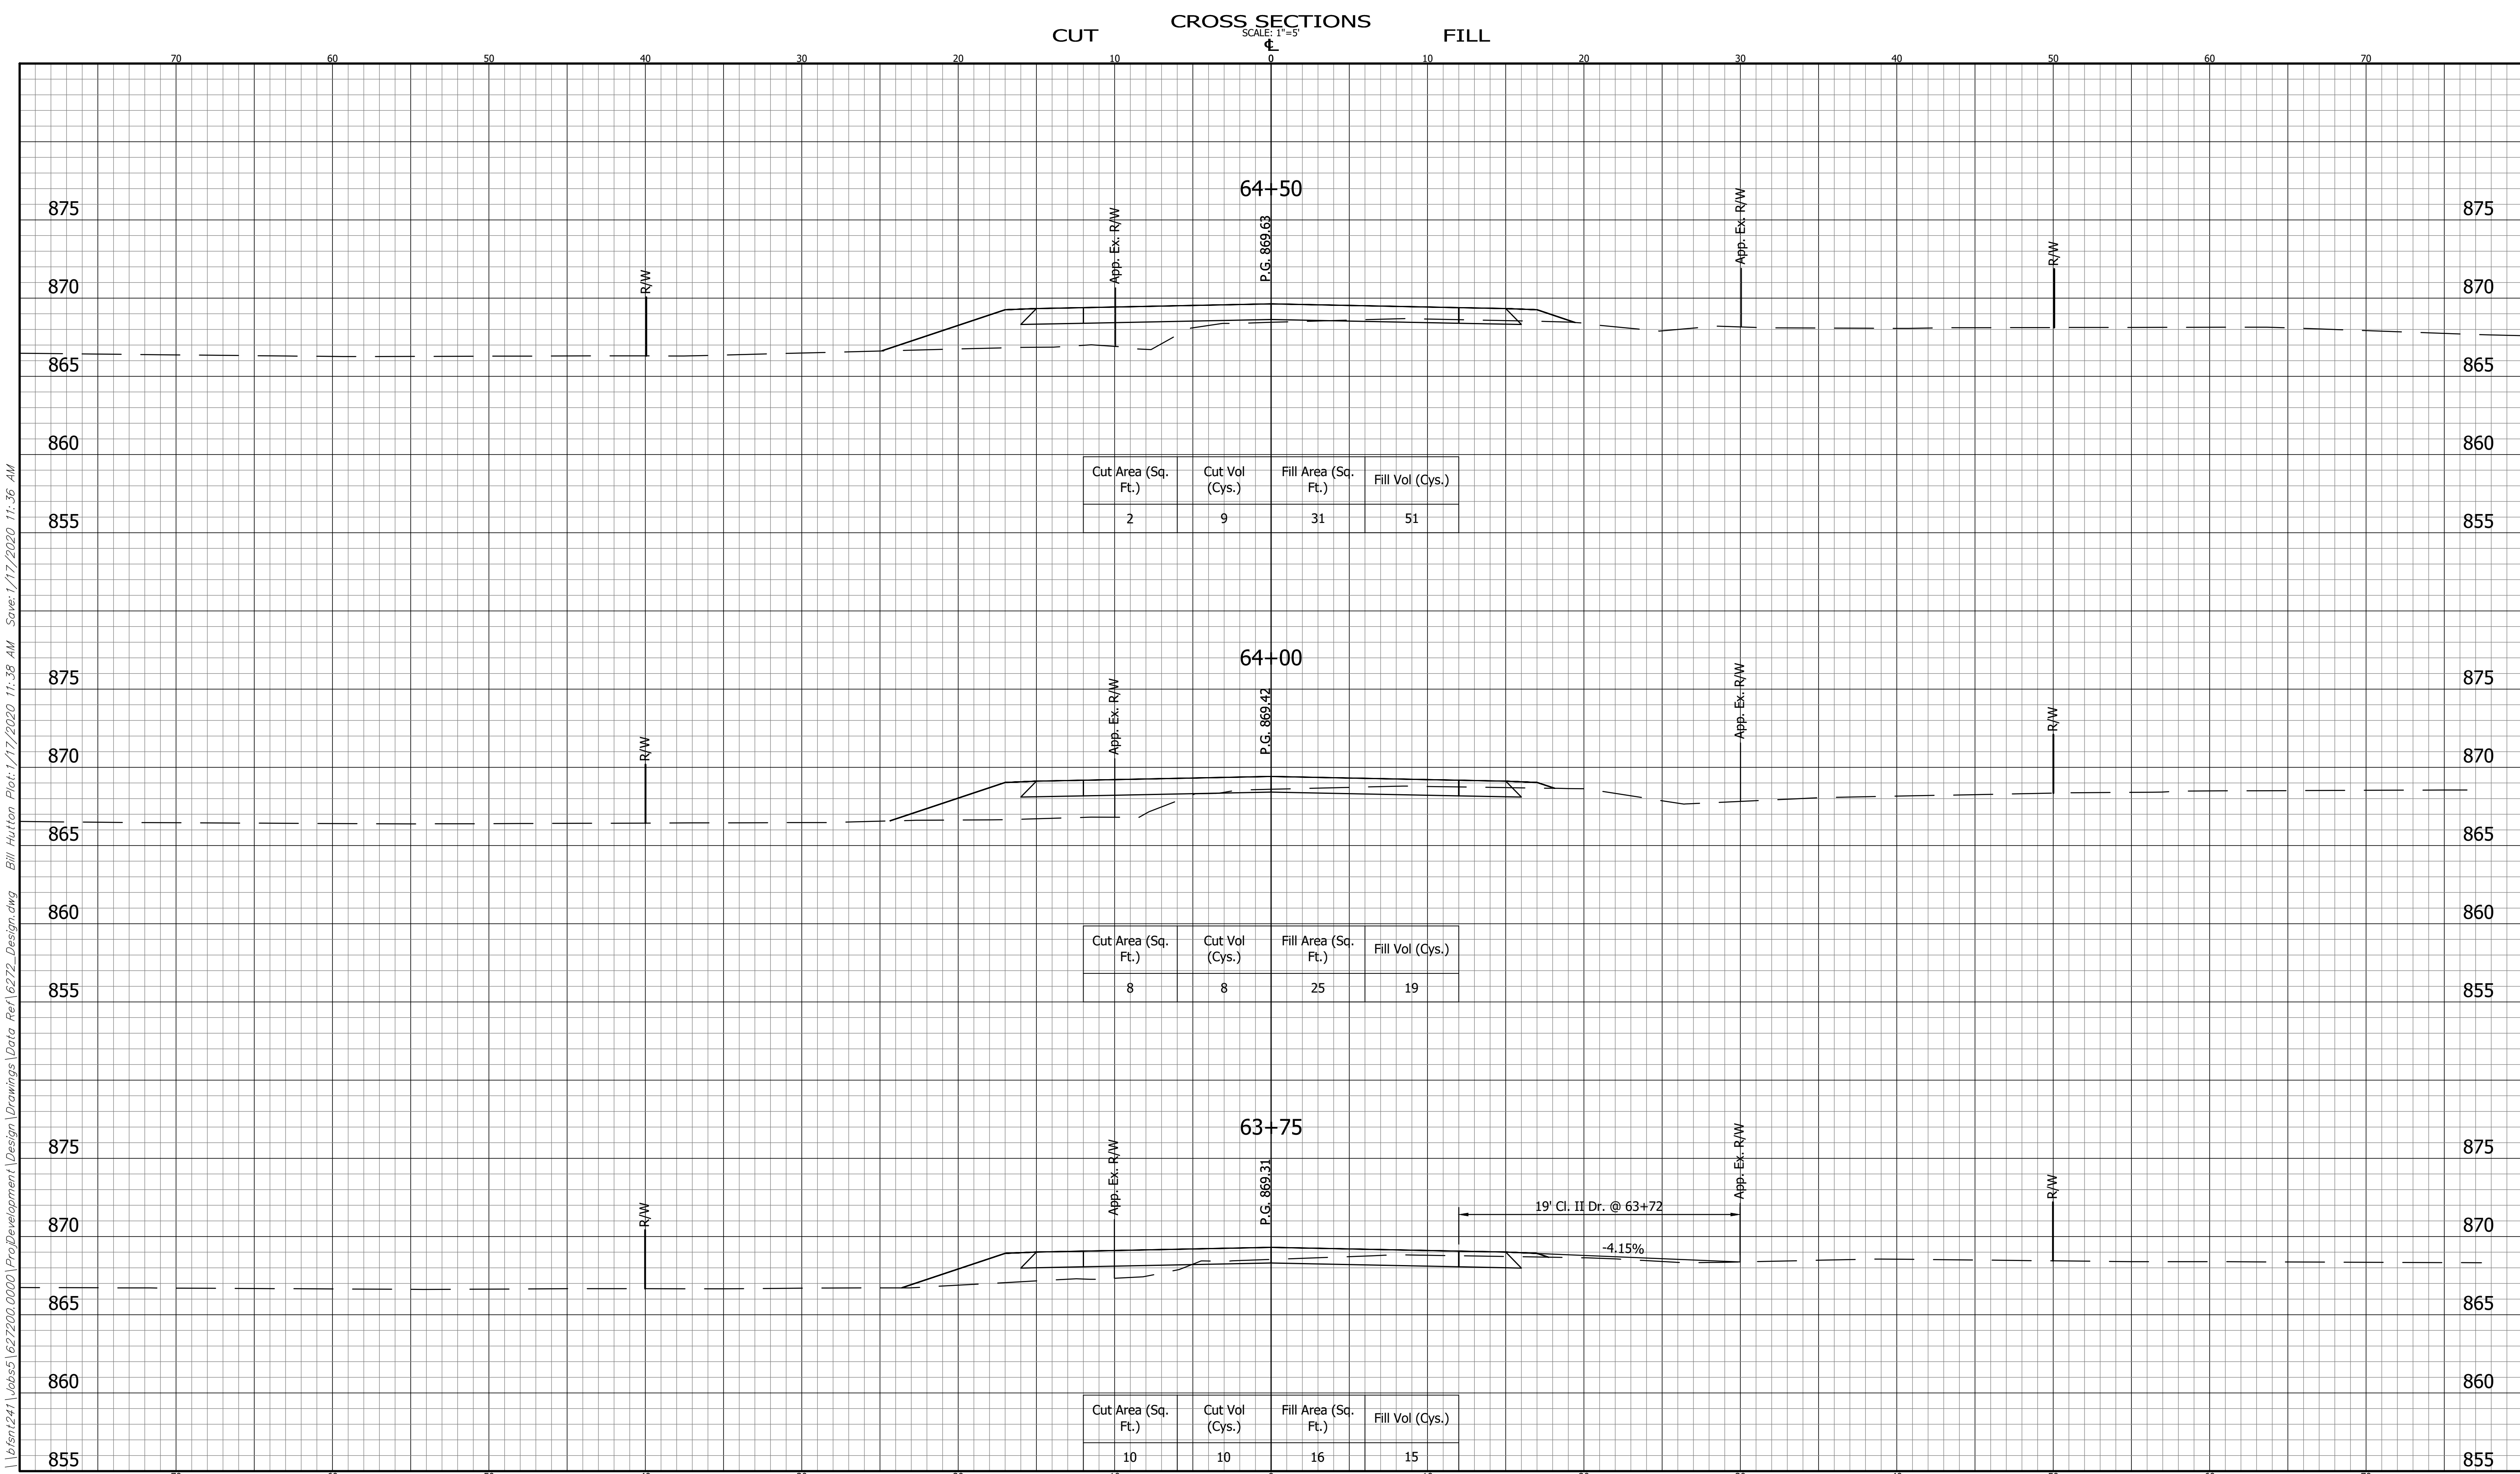

\\656nt241\Jobs\627200.0000\Project\Development\Design\Drawings\Data Ref\6272_Design.dwg Bill Hutton Plot:1/17/2020 11:38 AM Save:1/17/2020 11:36 AM


	CROSS SECTIONS LINE "PR-A"		INDIANA DEPARTMENT OF TRANSPORTATION		BRIDGE FILE	
	DESIGNED: EC		DRAWN: JB		DESIGNATION 1702950	
	CHECKED: BZ		CHECKED: EC		SHEET ---- OF 70	
			COUNTY ROAD 56		PROJECT R-41141 1702950	

BFS NO.
6272

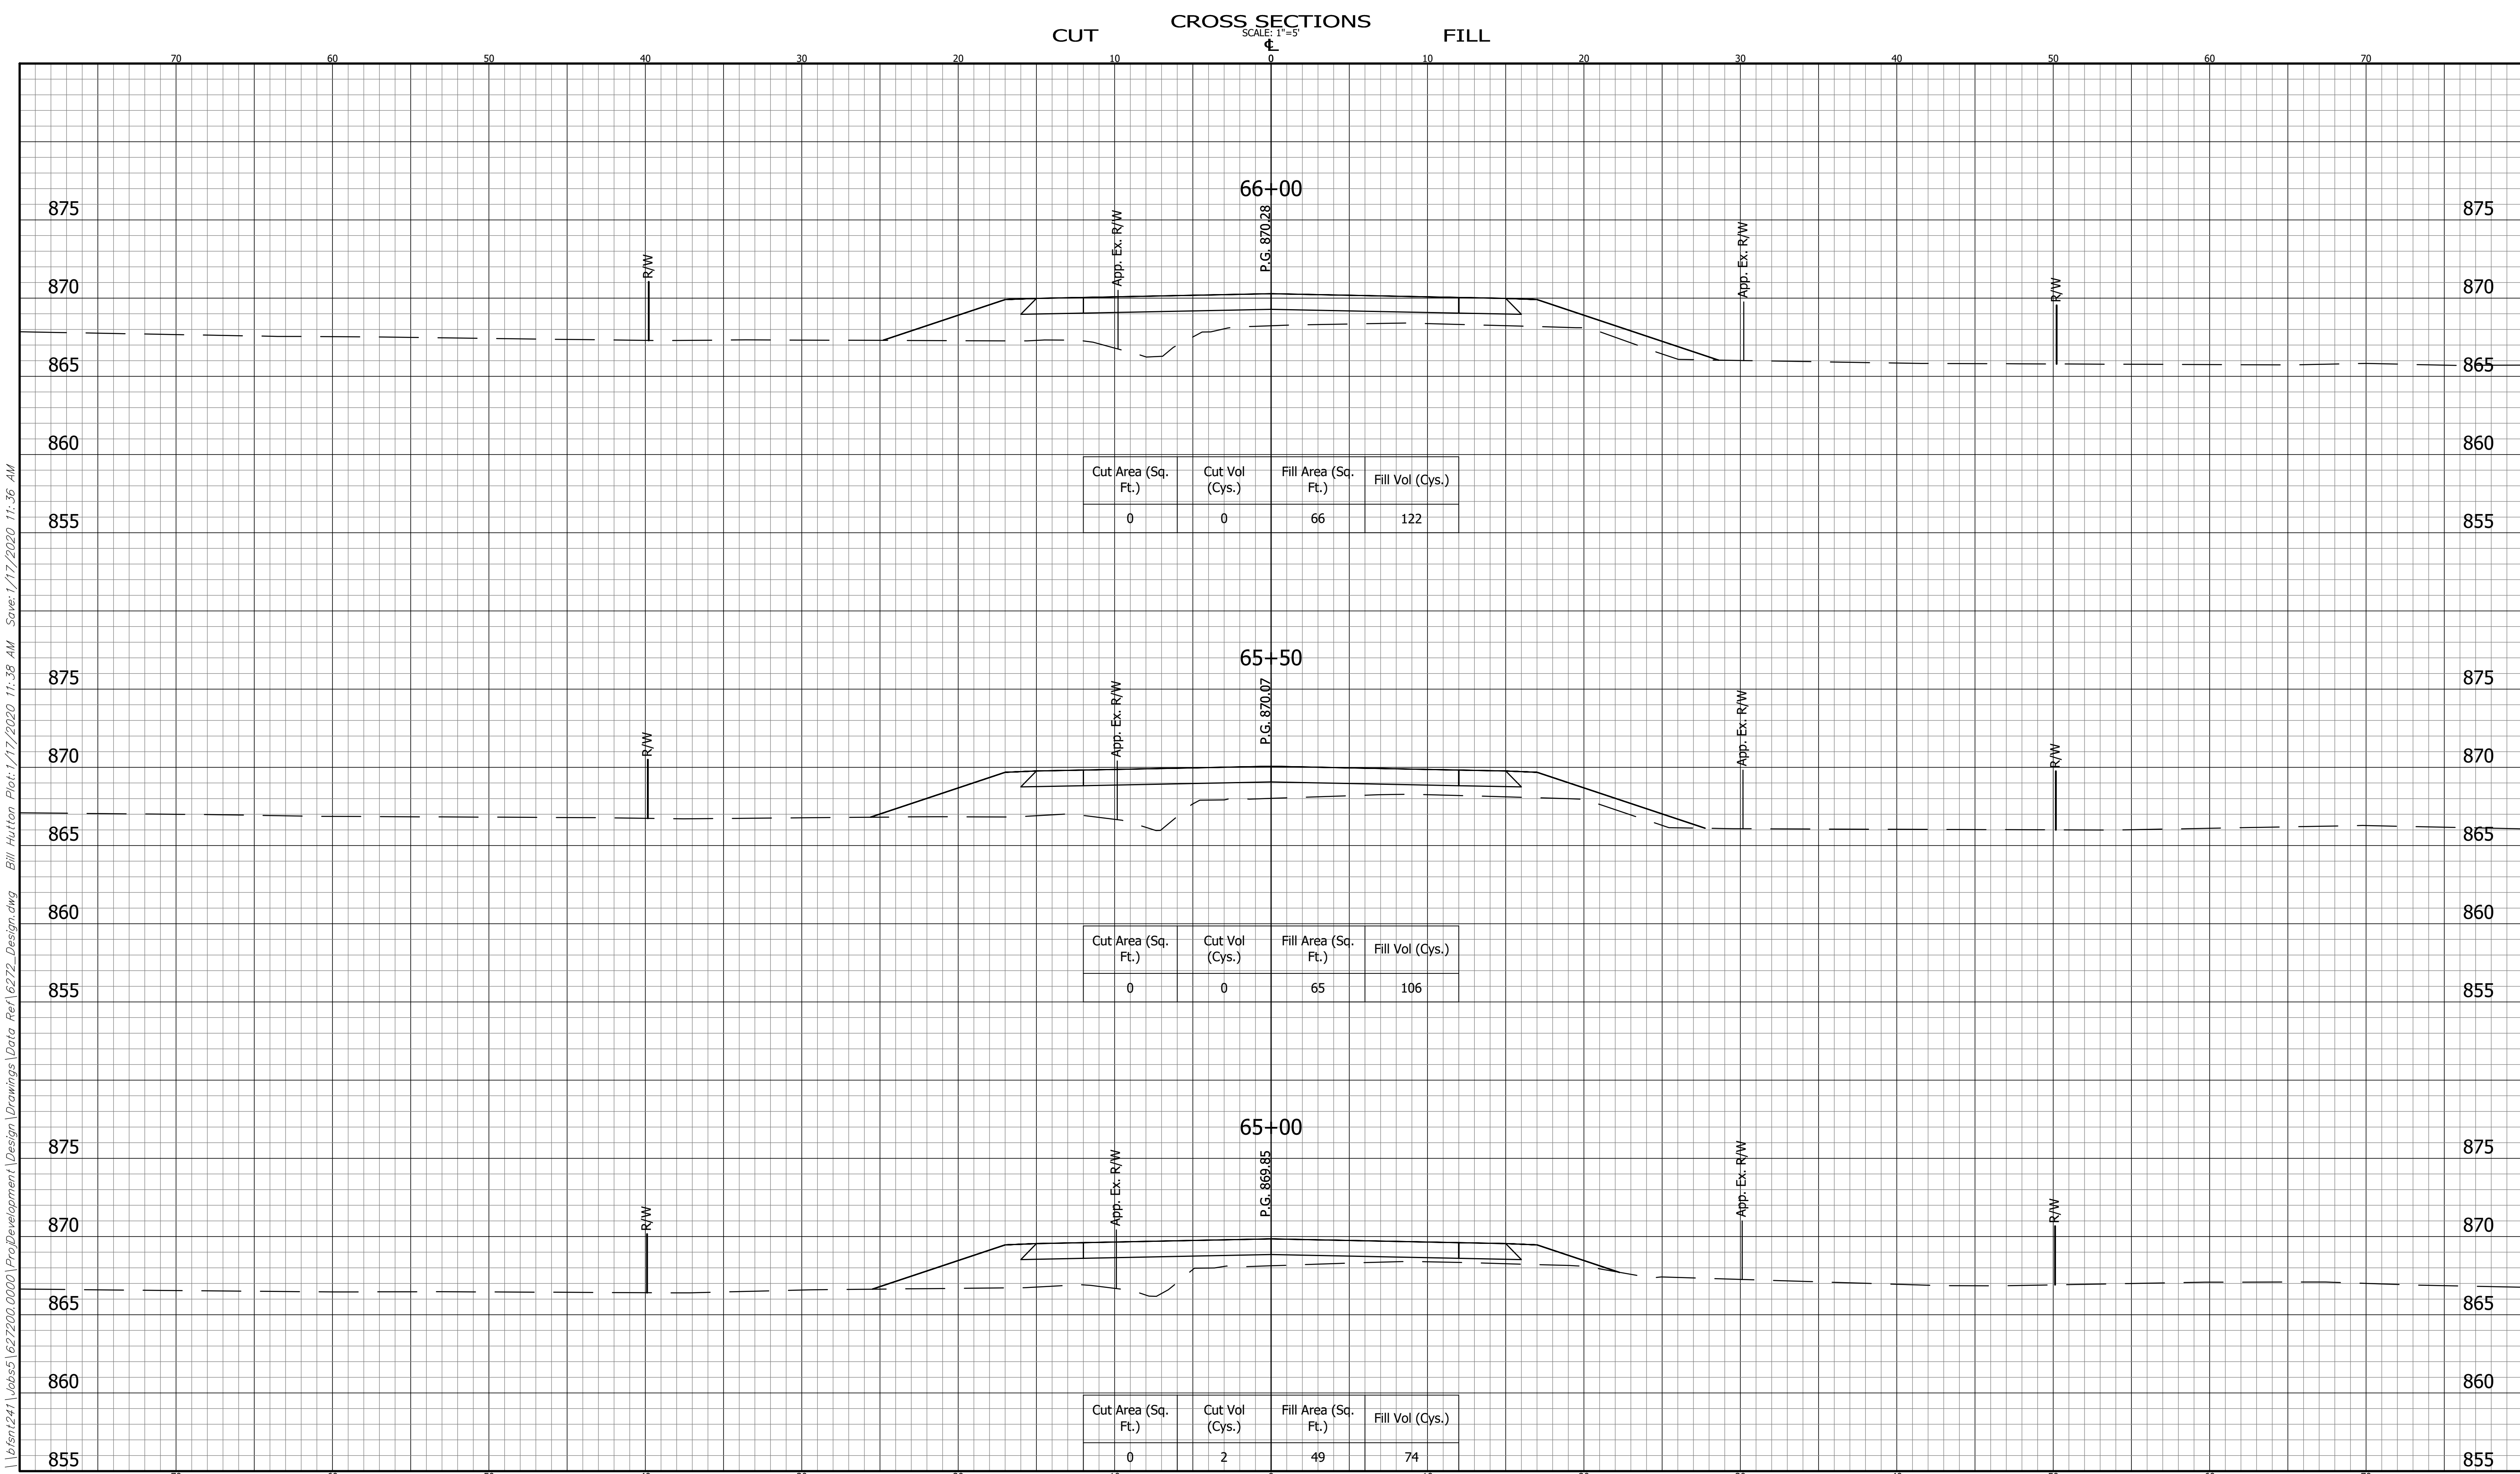

\\656nt241\Jobs5\627200.0000\ProjectDevelopment\Design\Drawings\Data Ref\6272_Design.dwg Bill Hutton Plot:1/17/2020 11:38 AM Save:1/17/2020 11:36 AM


	CROSS SECTIONS LINE "PR-A"		INDIANA DEPARTMENT OF TRANSPORTATION		BRIDGE FILE	
	DESIGNED: EC		DRAWN: JB		DESIGNATION 1702950	
	CHECKED: BZ		CHECKED: EC		SHEET ---- OF 70	
			COUNTY ROAD 56		PROJECT R-41141 1702950	

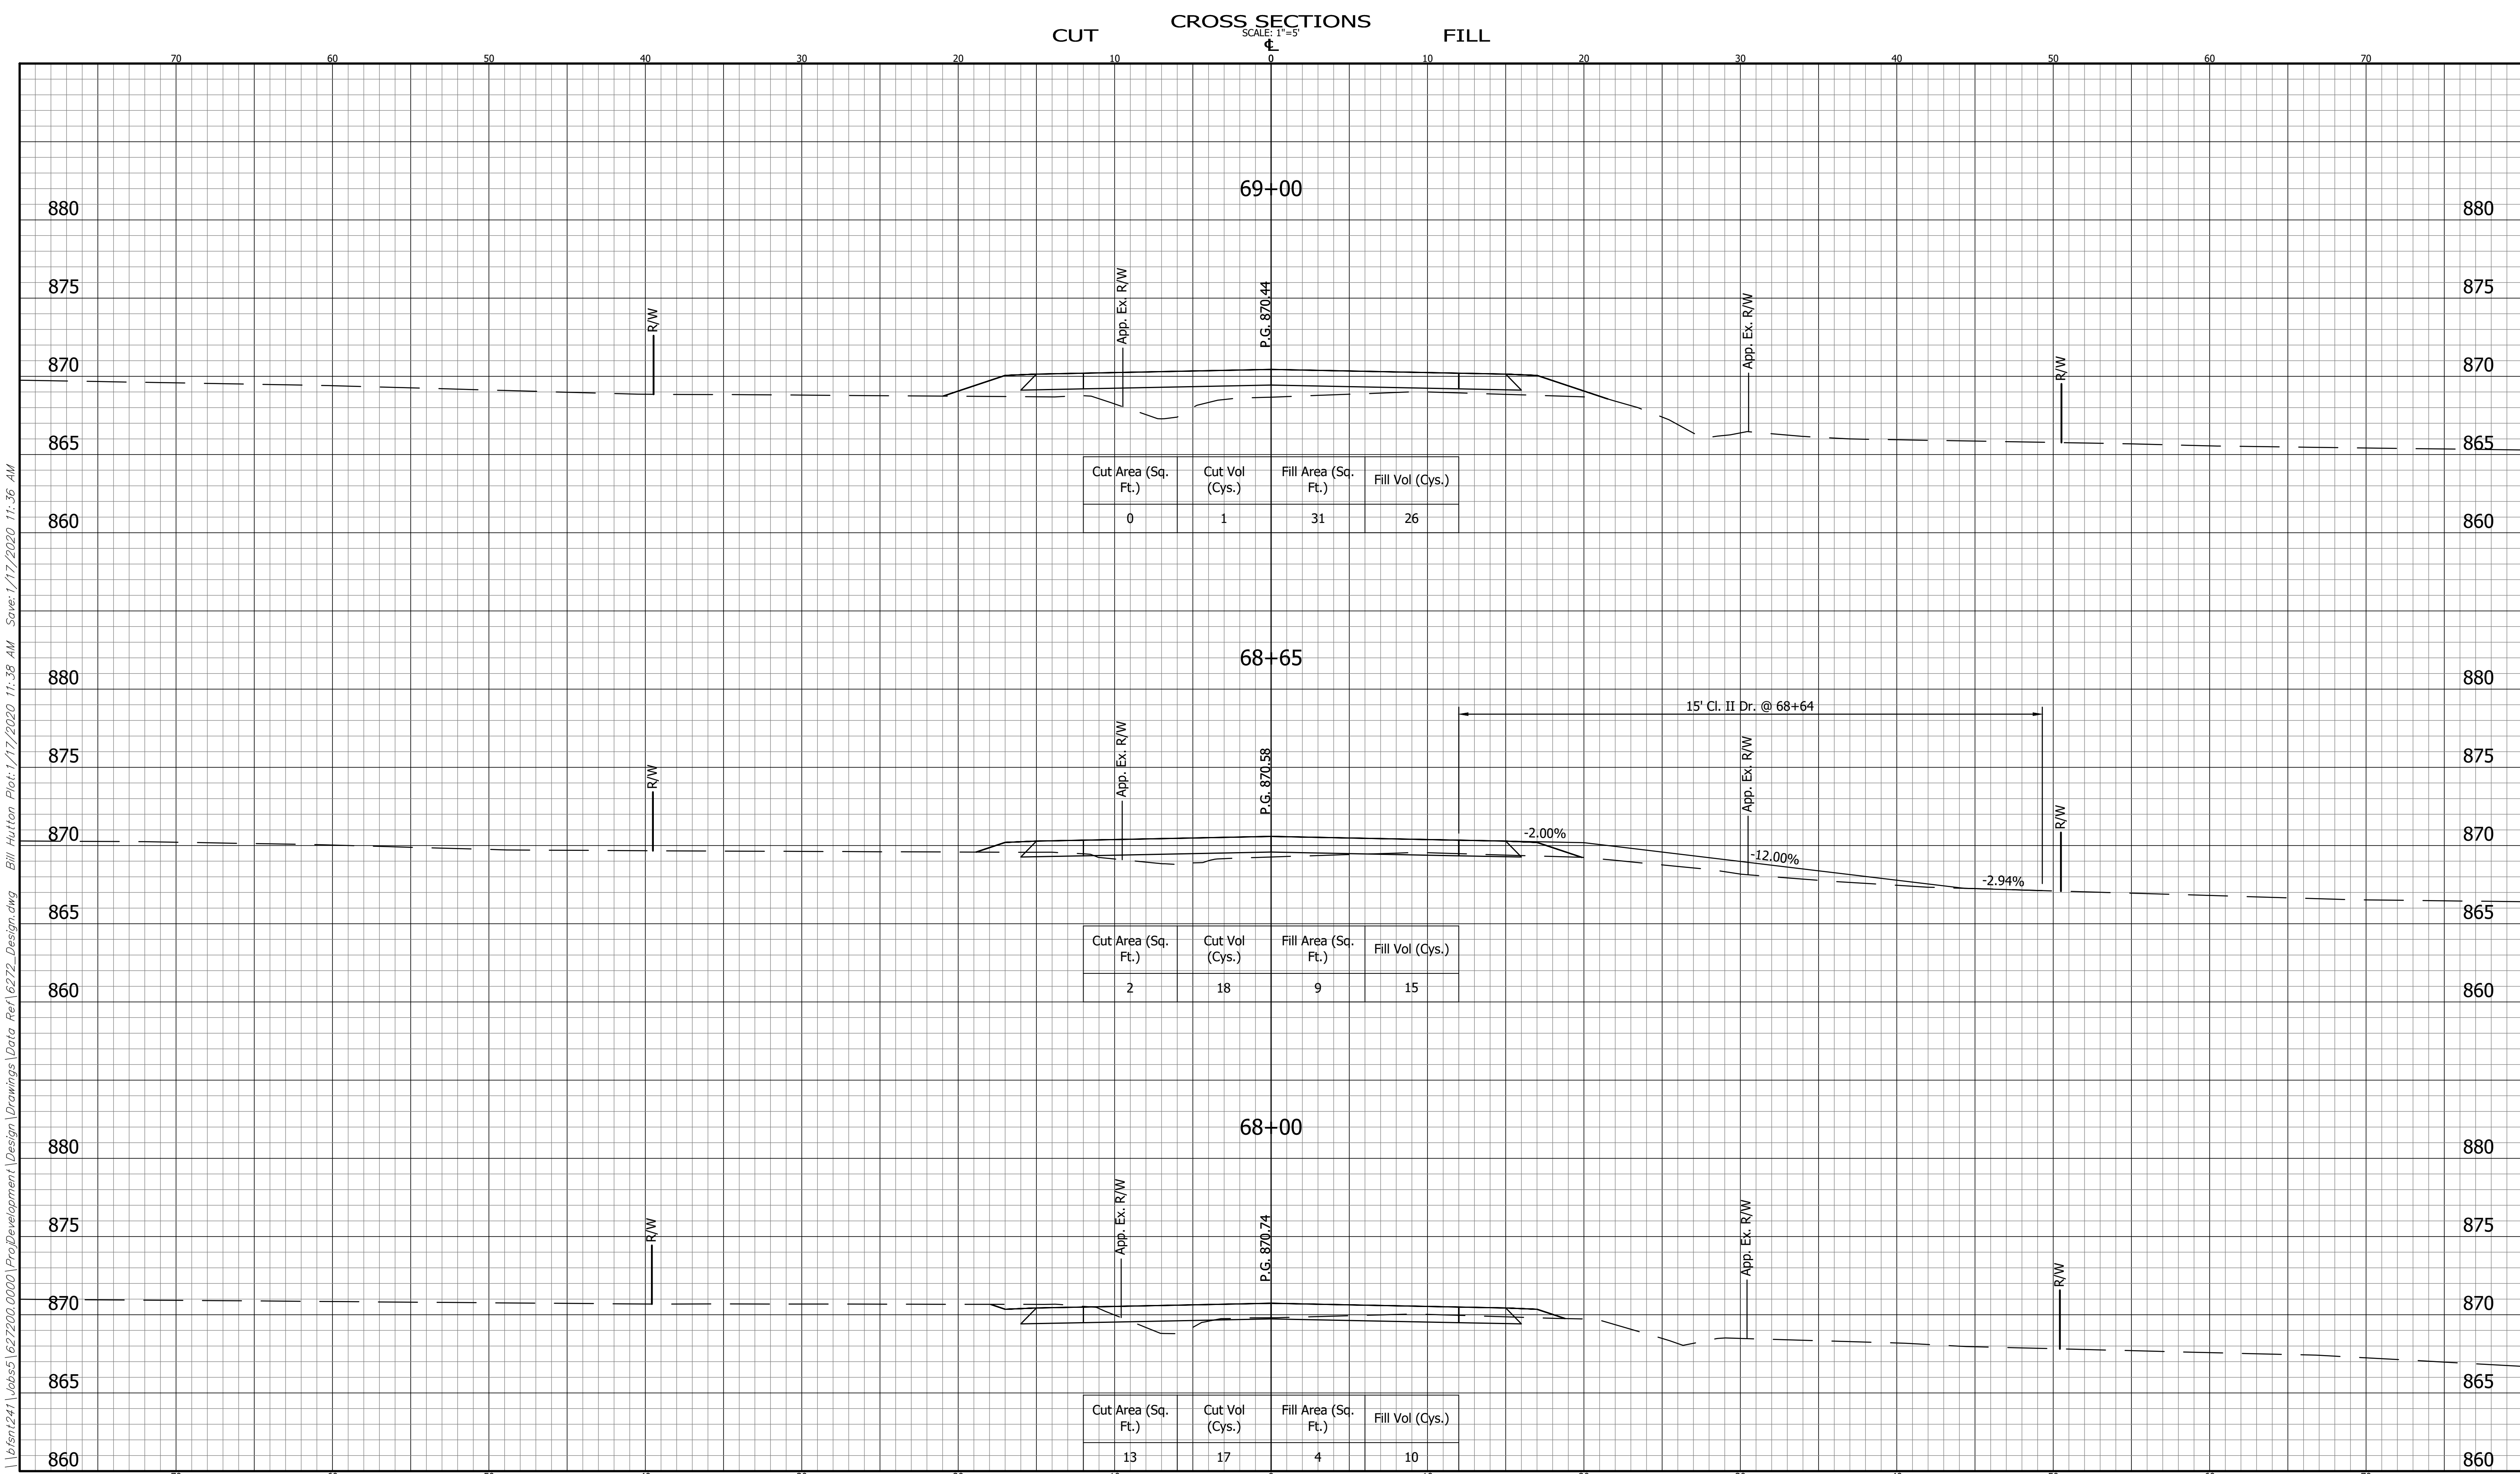

\\656nt241\Jobs\627200.0000\Project\Development\Design\Drawings\Data Ref\6272_Design.dwg Bill Hutton Plot:1/17/2020 11:38 AM Save:1/17/2020 11:36 AM

CROSS SECTIONS LINE "PR-A"				INDIANA DEPARTMENT OF TRANSPORTATION		HORIZONTAL SCALE 1" = 5'	BRIDGE FILE
DESIGNED: EC				DRAWN: JB		VERTICAL SCALE 1" = 5'	DESIGNATION 1702950
CHECKED: BZ				CHECKED: EC		SURVEY BOOK	SHEET ---- OF 70
						CONTRACT R-41141	PROJECT 1702950


COUNTY ROAD 56

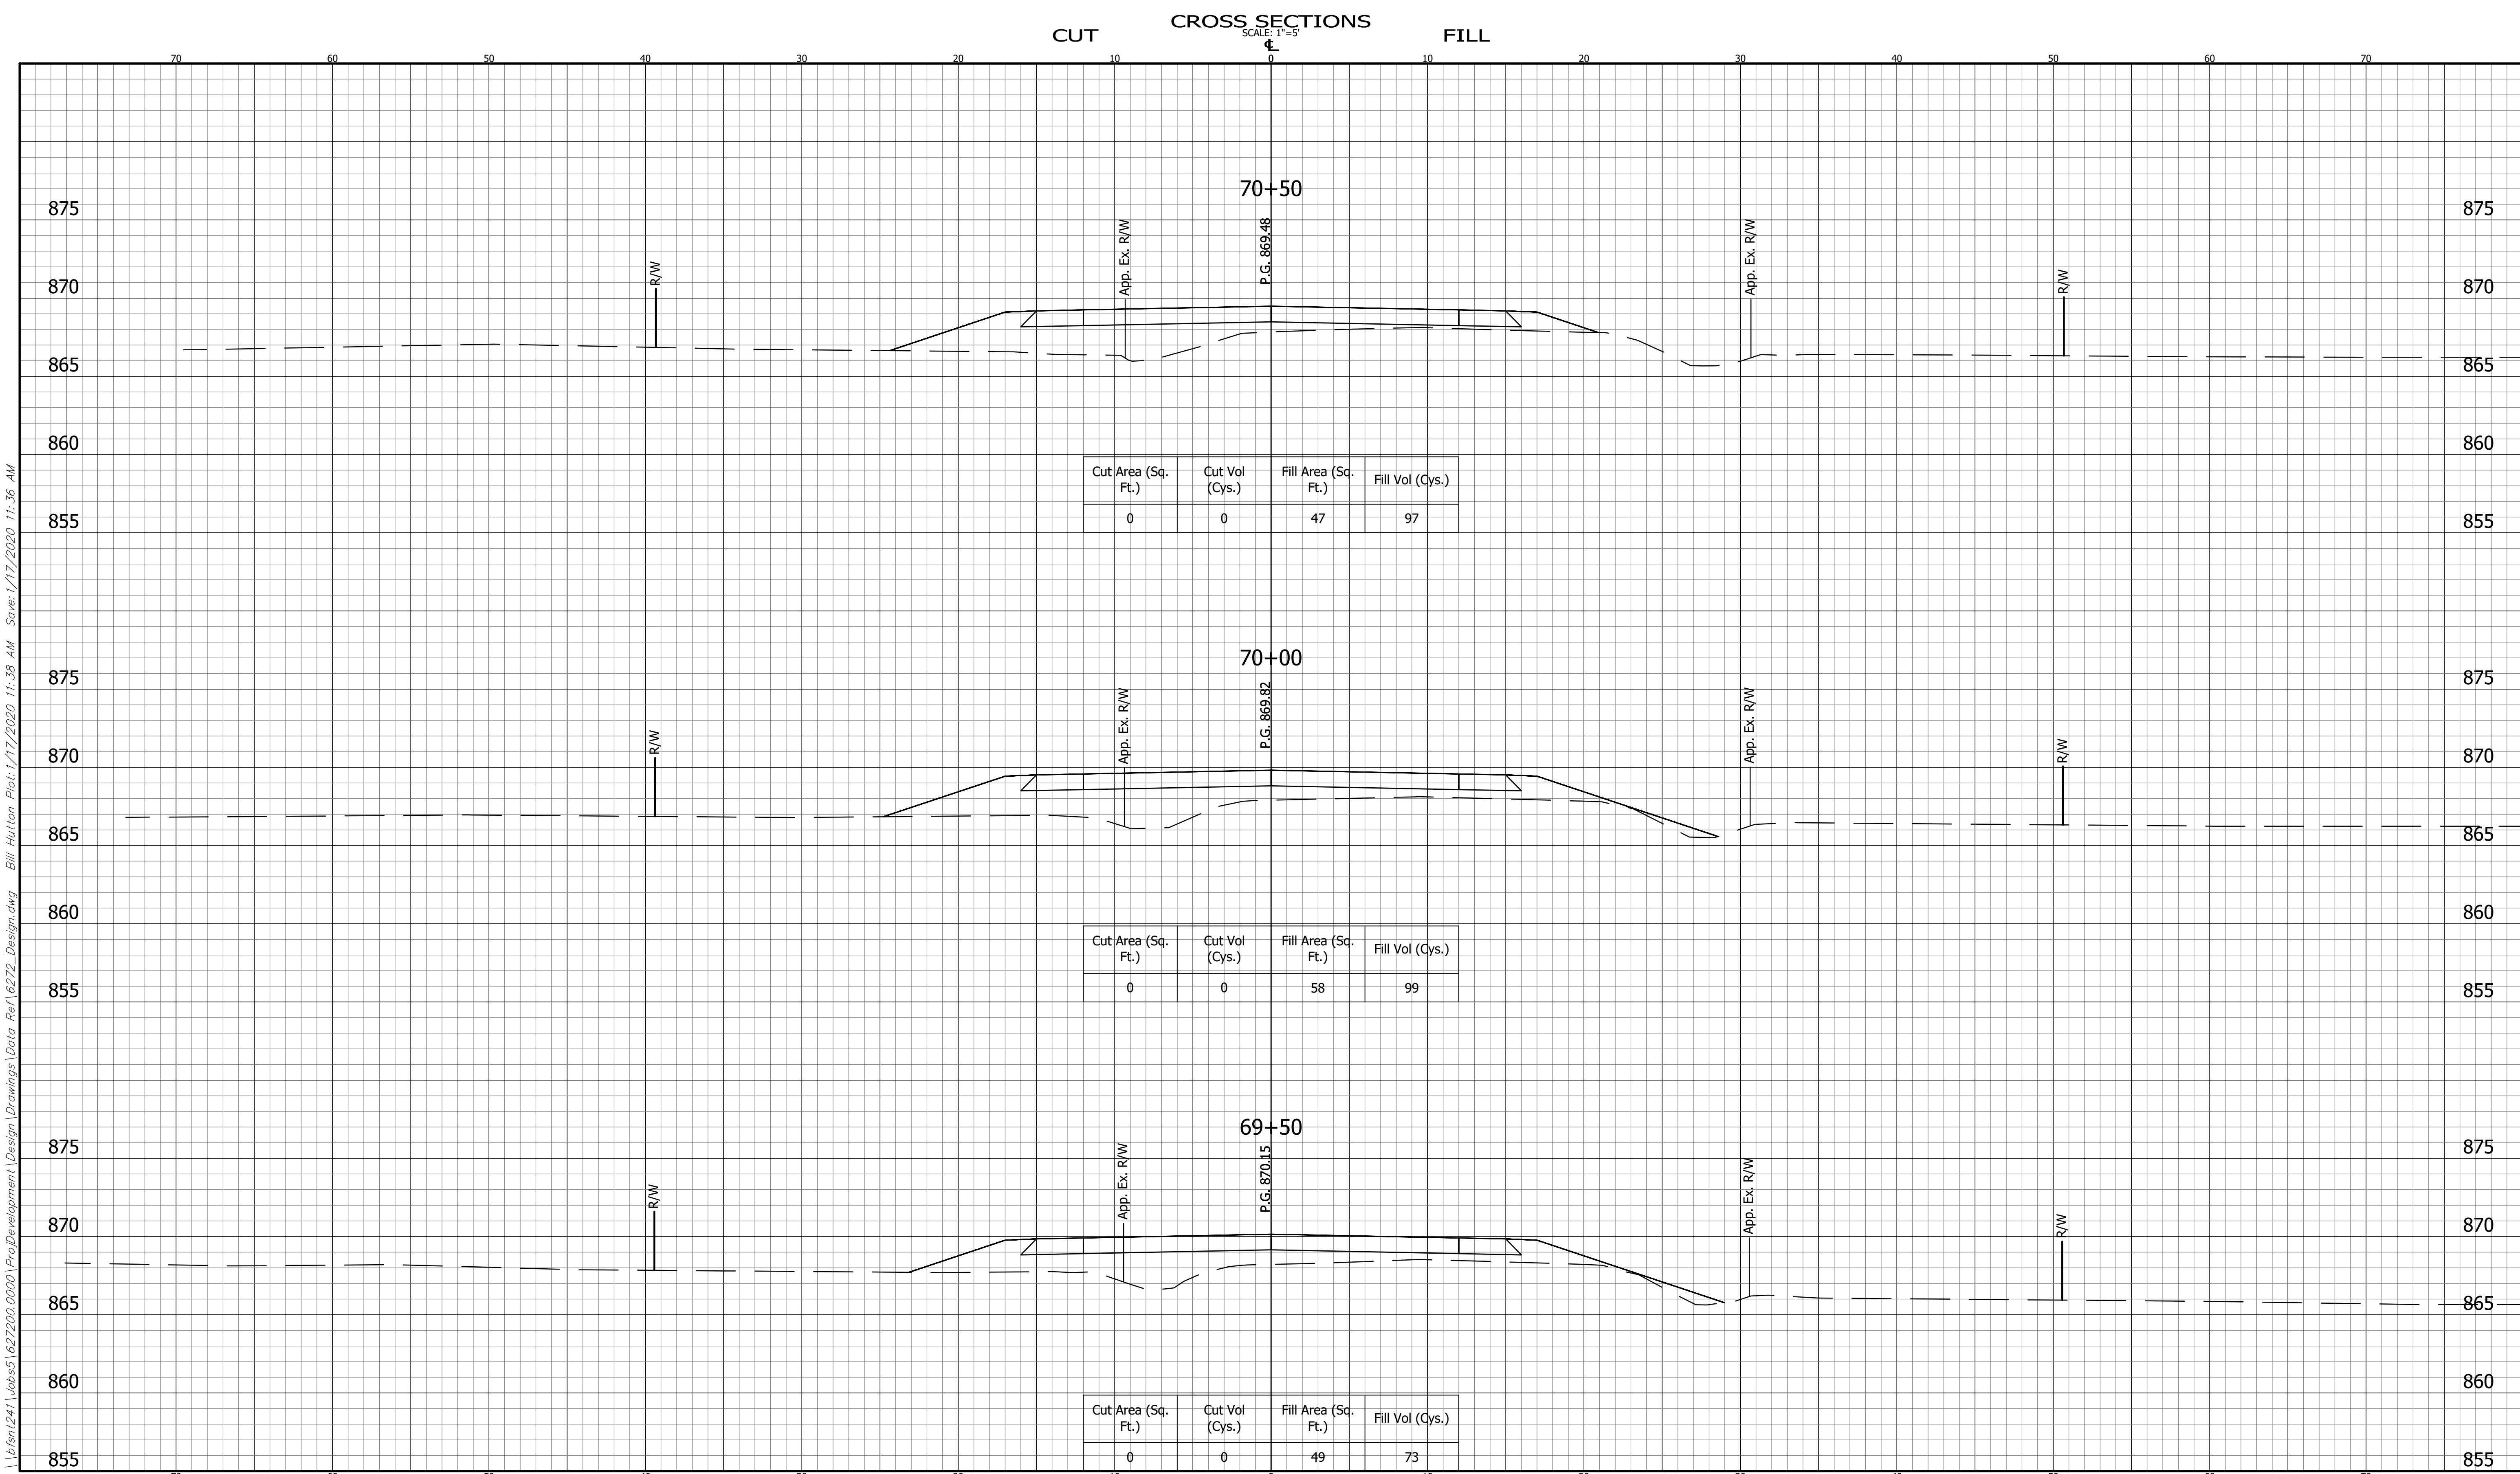

\\656nt241\Jobs\627200.0000\Project\Development\Design\Drawings\Data Ref\6272_Design.dwg Bill Hutton Plot:1/17/2020 11:38 AM Save:1/17/2020 11:36 AM


	CROSS SECTIONS LINE "PR-A"		INDIANA DEPARTMENT OF TRANSPORTATION		BRIDGE FILE	
	DESIGNED: EC		DRAWN: JB		DESIGNATION 1702950	
	CHECKED: BZ		CHECKED: EC		SHEET OF 70	
			COUNTY ROAD 56		PROJECT 1702950	

BFS NO.
6272

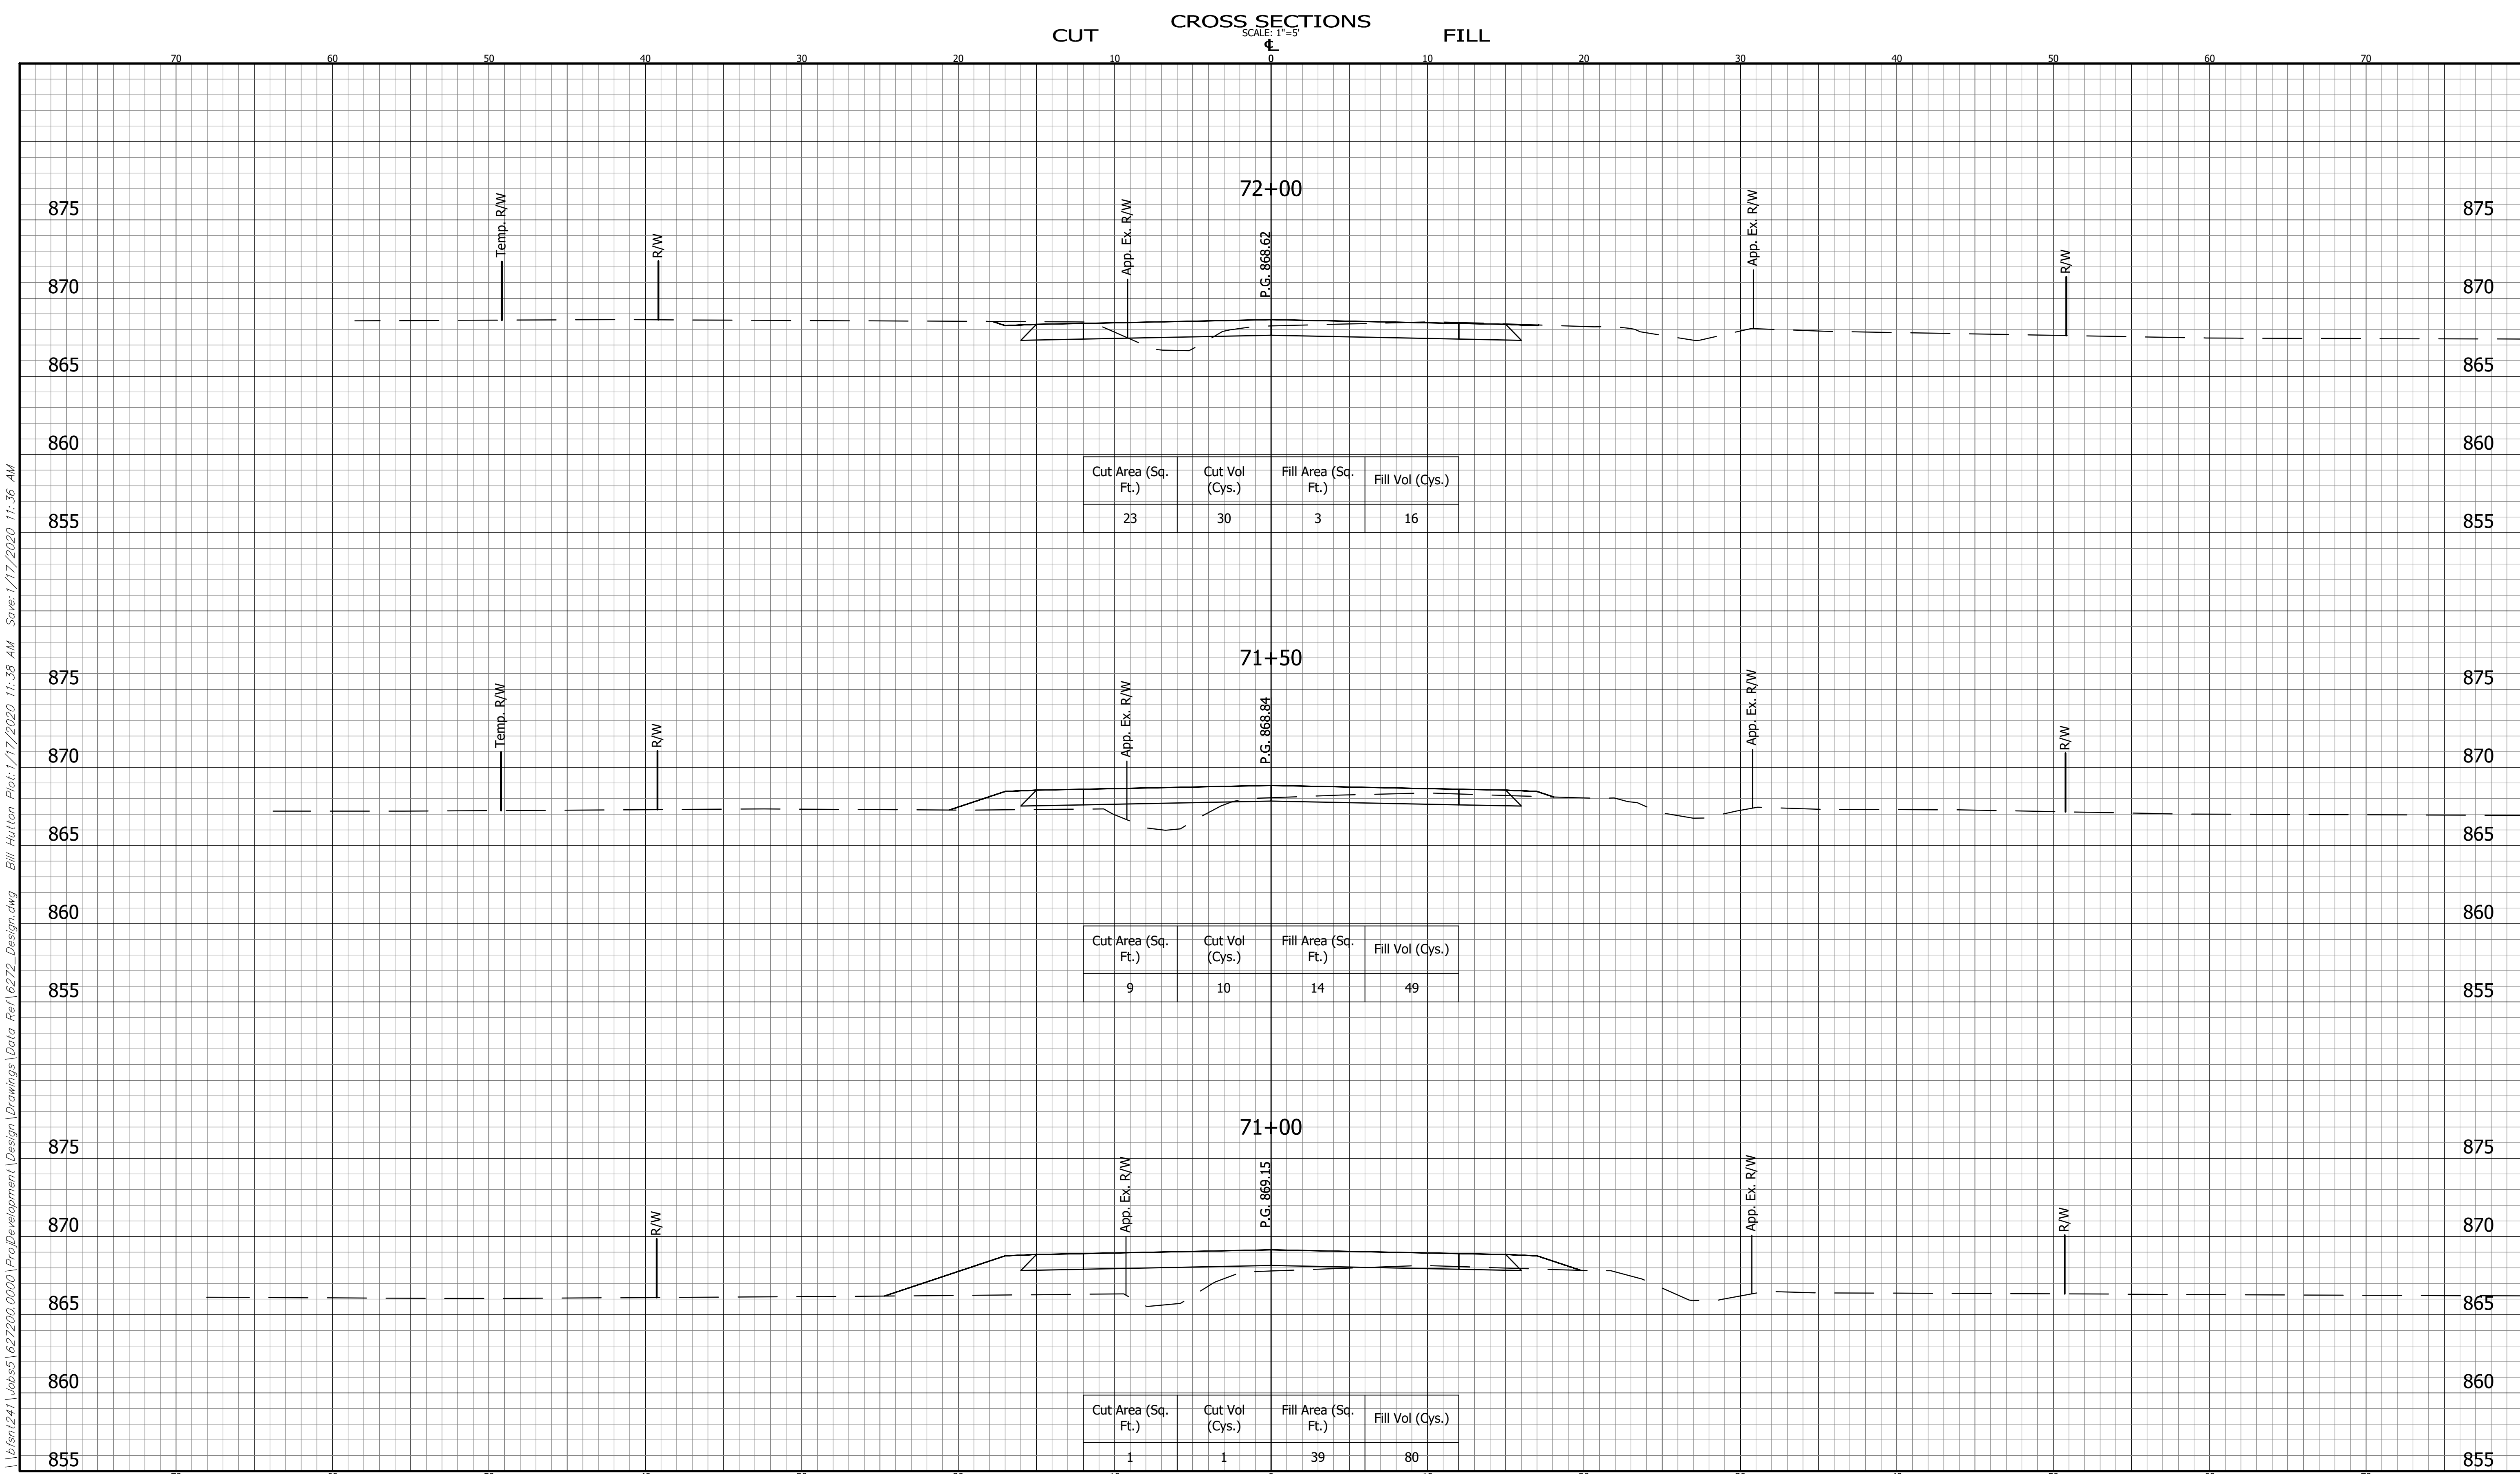


\\6501241\Jobs\627200.0000\ProjectDevelopment\Design\Drawings\Data Ref\6272_Design.dwg Bill Hutton Plot:1/17/2020 11:38 AM Save:1/17/2020 11:36 AM

CROSS SECTIONS LINE "PR-A"		INDIANA DEPARTMENT OF TRANSPORTATION		HORIZONTAL SCALE 1" = 5'		BRIDGE FILE	
DESIGNED: EC		DRAWN: JB		VERTICAL SCALE 1" = 5'		DESIGNATION 1702950	
CHECKED: BZ		CHECKED: EC		SURVEY BOOK		SHEET OF 70	
		COUNTY ROAD 56		CONTRACT R-41141		PROJECT 1702950	

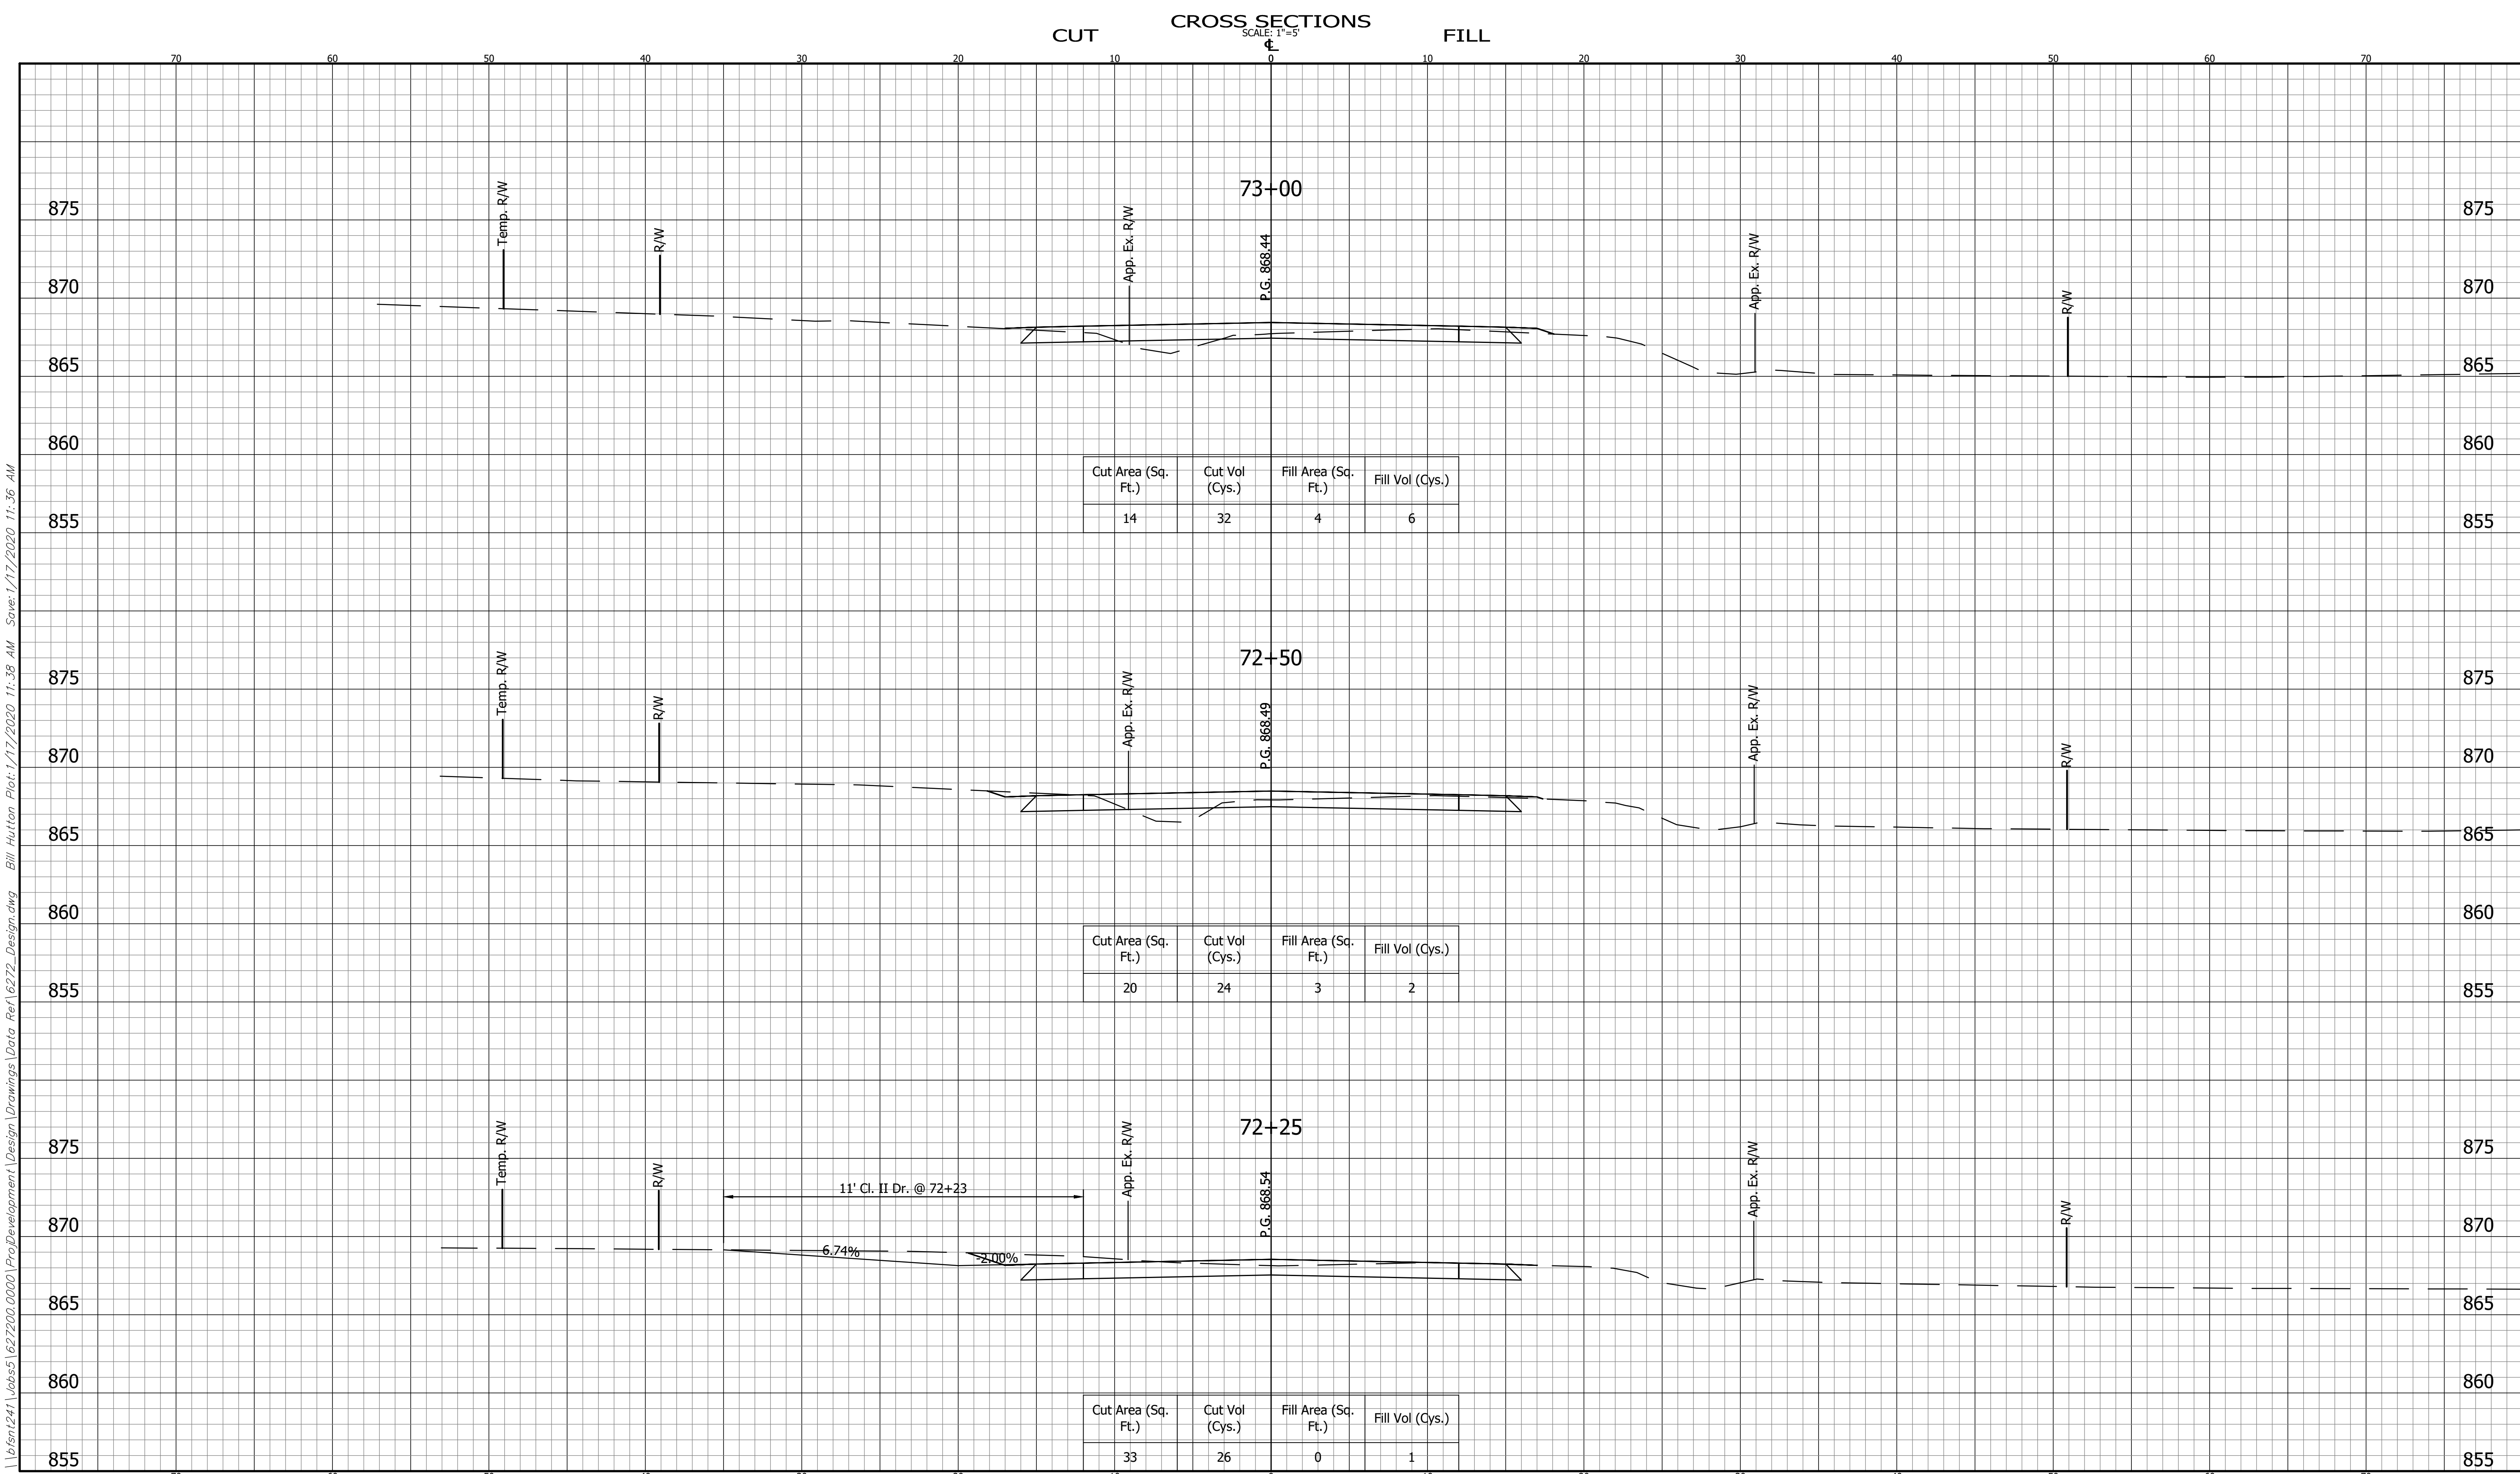

\\656nt241\Jobs\627200.0000\Project\Development\Design\Drawings\Data Ref\6272_Design.dwg Bill Hutton Plot:1/17/2020 11:38 AM Save:1/17/2020 11:36 AM

	CROSS SECTIONS LINE "PR-A"		INDIANA DEPARTMENT OF TRANSPORTATION		BRIDGE FILE	
	DESIGNED: EC		DRAWN: JB		DESIGNATION 1702950	
	CHECKED: BZ		CHECKED: EC		SHEET OF 70	
			COUNTY ROAD 56		PROJECT R-41141 1702950	

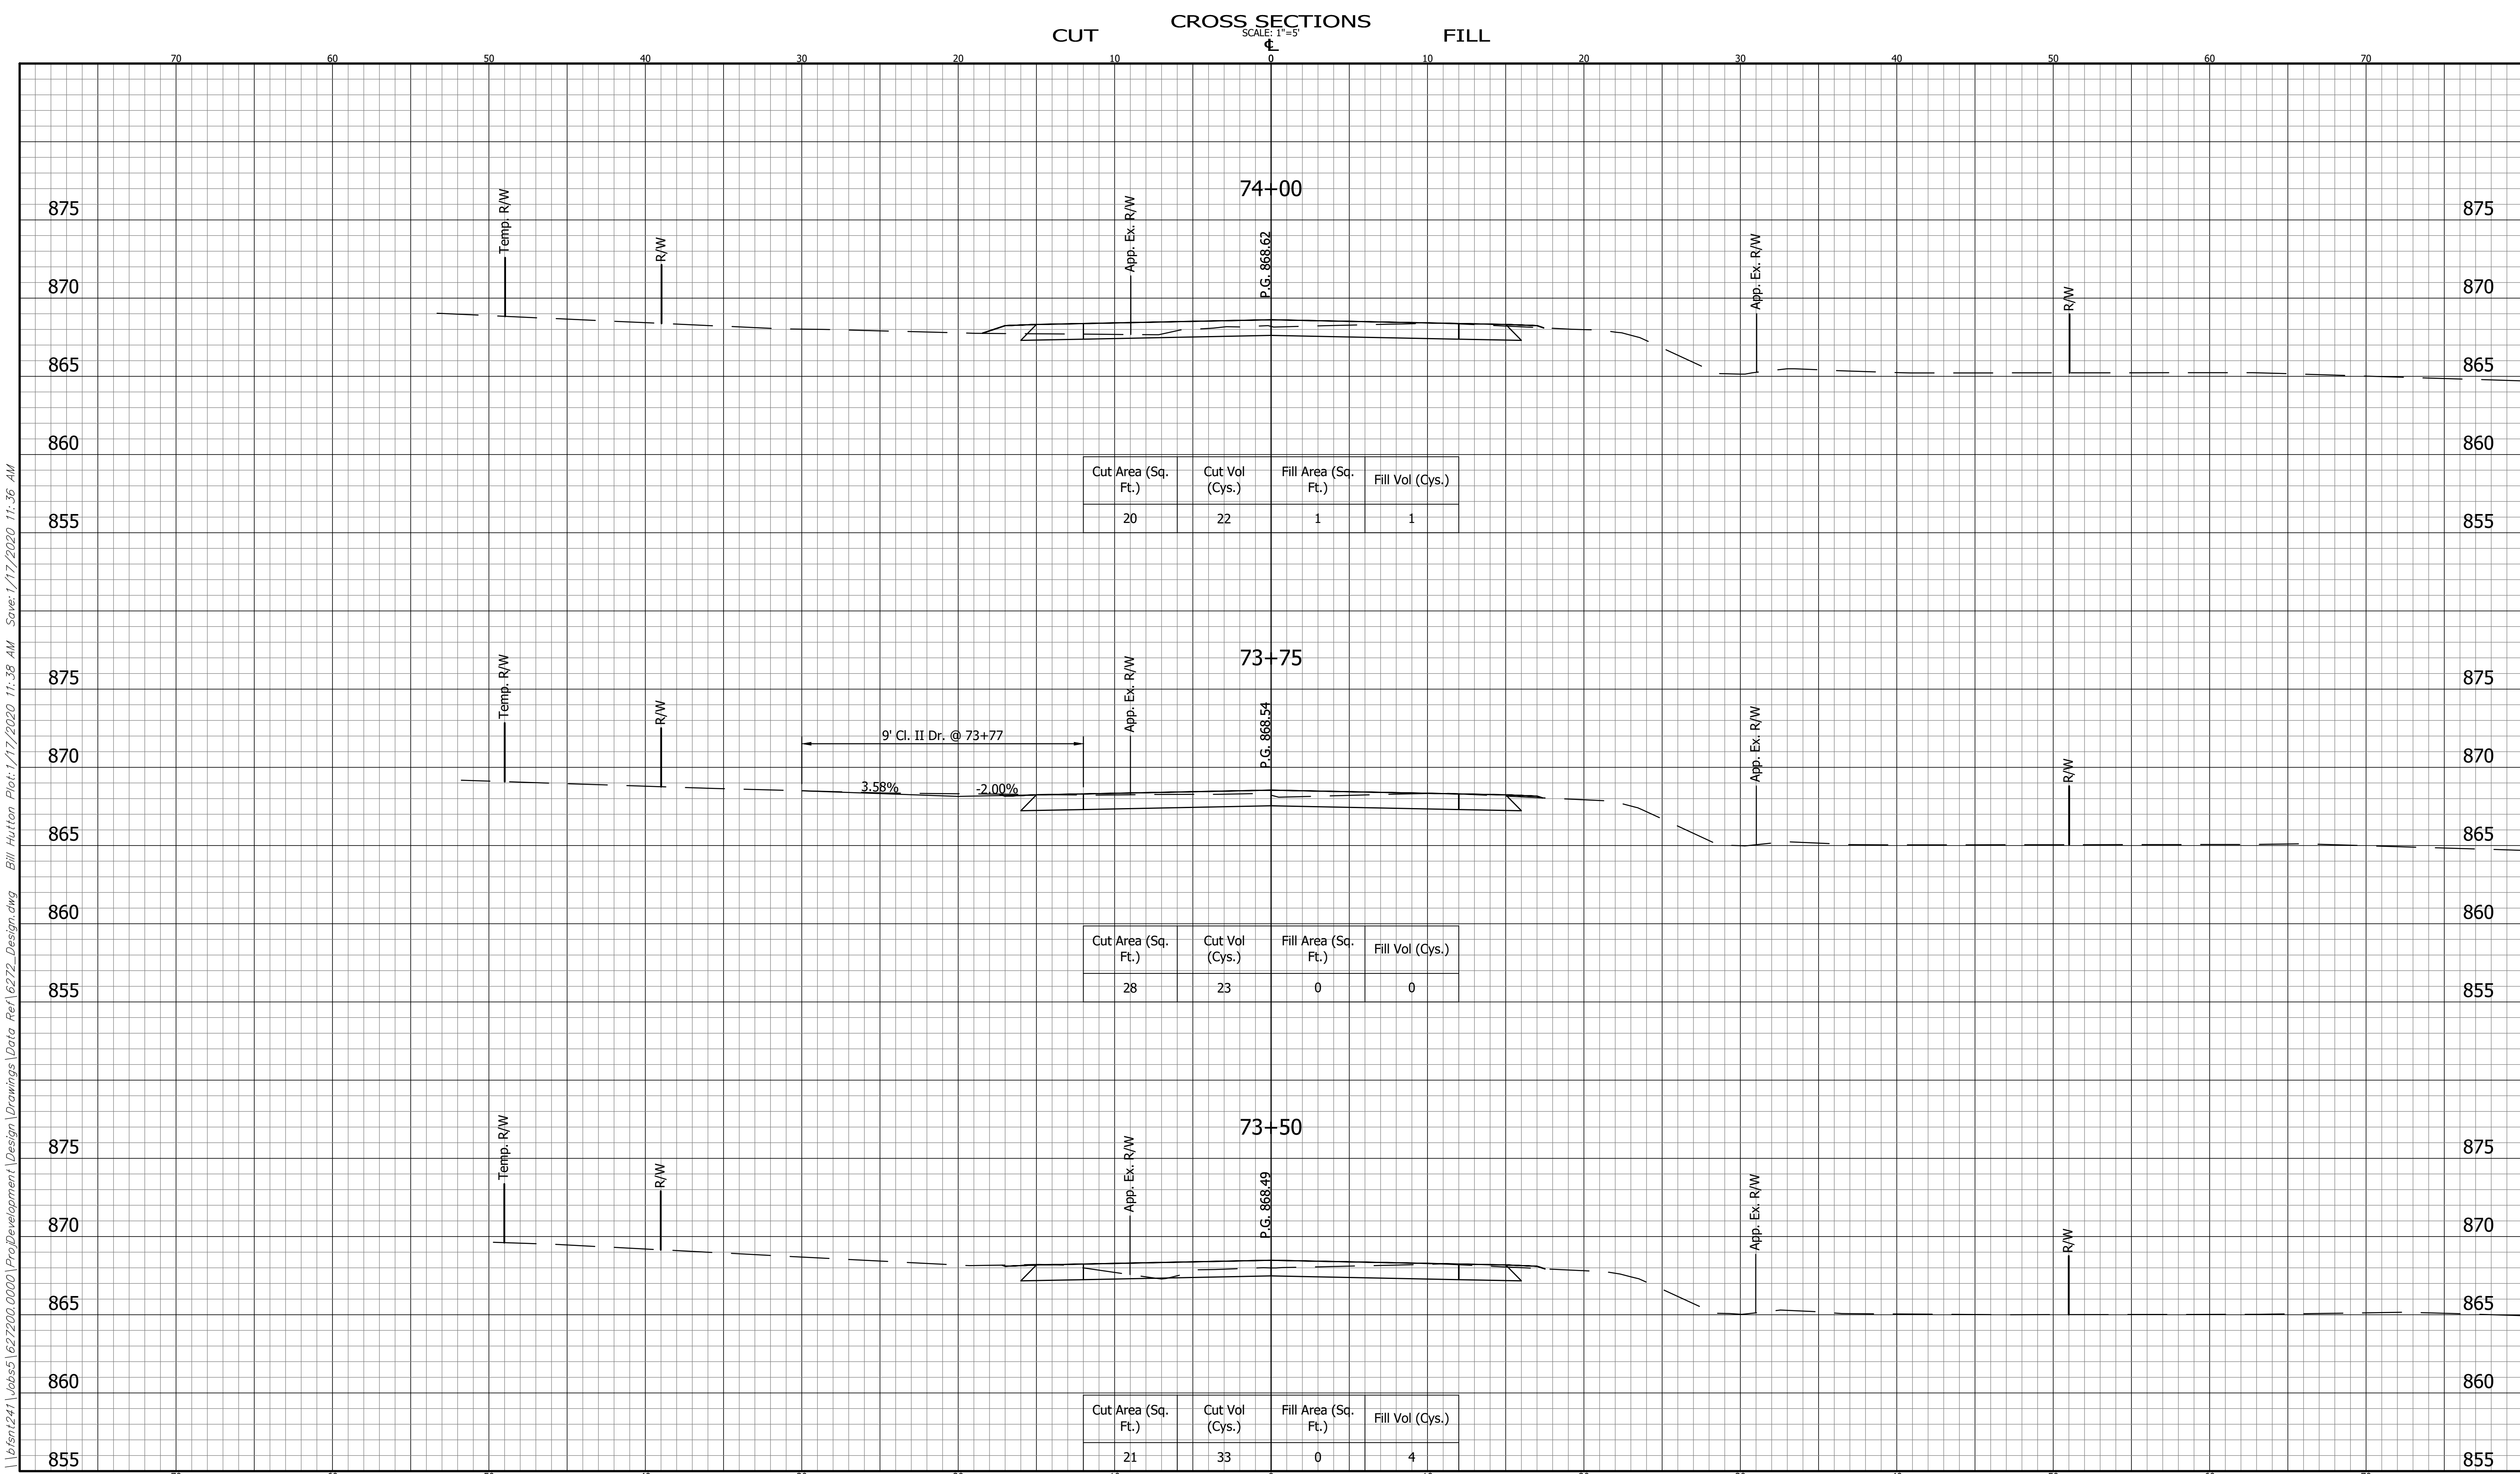


\\656nt241\Jobs\627200.0000\Project\Development\Design\Drawings\Data Ref\6272_Design.dwg Bill Hutton Plot:1/17/2020 11:38 AM Save:1/17/2020 11:36 AM

	CROSS SECTIONS LINE "PR-A"		INDIANA DEPARTMENT OF TRANSPORTATION		HORIZONTAL SCALE 1" = 5'		BRIDGE FILE	
	DESIGNED: EC		DRAWN: JB		VERTICAL SCALE 1" = 5'		DESIGNATION 1702950	
	CHECKED: BZ		CHECKED: EC		SURVEY BOOK		SHEET ---- OF 70	
					CONTRACT R-41141		PROJECT 1702950	

COUNTY ROAD 56


BFS NO. 6272

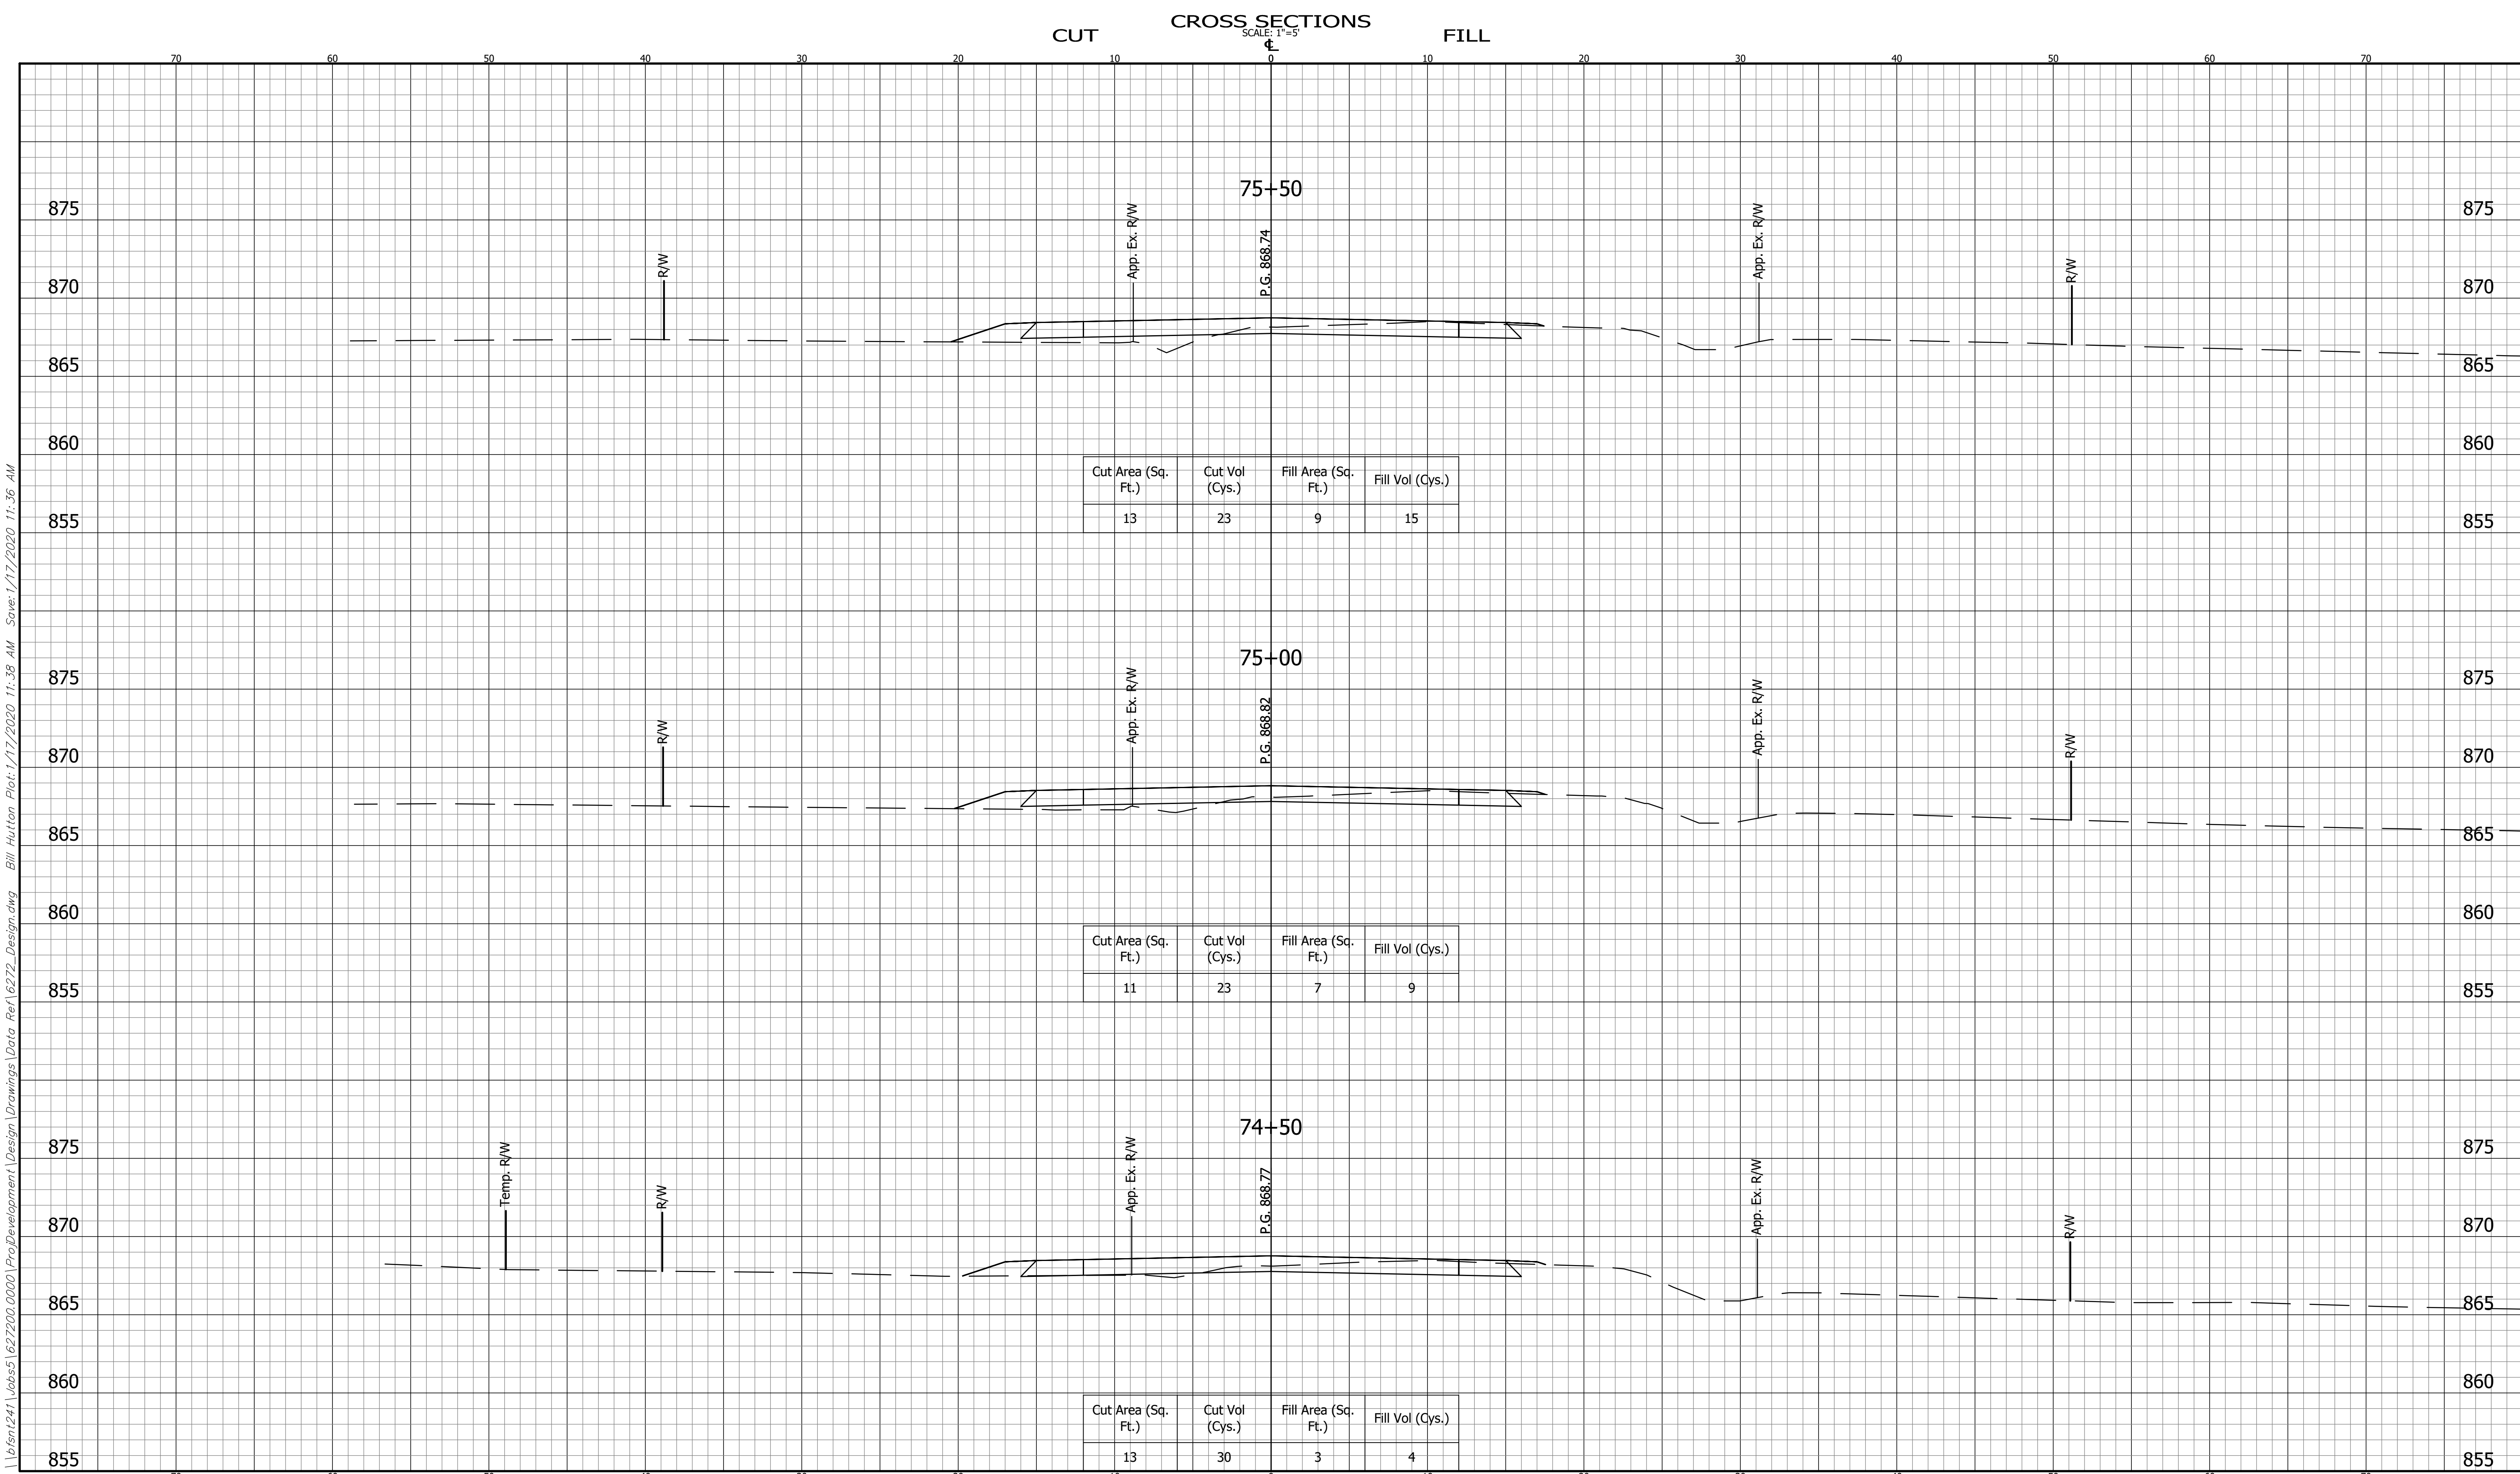

\\656nt241\Jobs5\627200.0000\ProjectDevelopment\Design\Drawings\Data Ref\6272_Design.dwg Bill Hutton Plot:1/17/2020 11:38 AM Save:1/17/2020 11:36 AM


	CROSS SECTIONS LINE "PR-A"		INDIANA DEPARTMENT OF TRANSPORTATION		HORIZONTAL SCALE 1" = 5'		BRIDGE FILE	
	DESIGNED: EC		DRAWN: JB		VERTICAL SCALE 1" = 5'		DESIGNATION 1702950	
	CHECKED: BZ		CHECKED: EC		SURVEY BOOK		SHEET OF 70	
					CONTRACT R-41141		PROJECT 1702950	

COUNTY ROAD 56

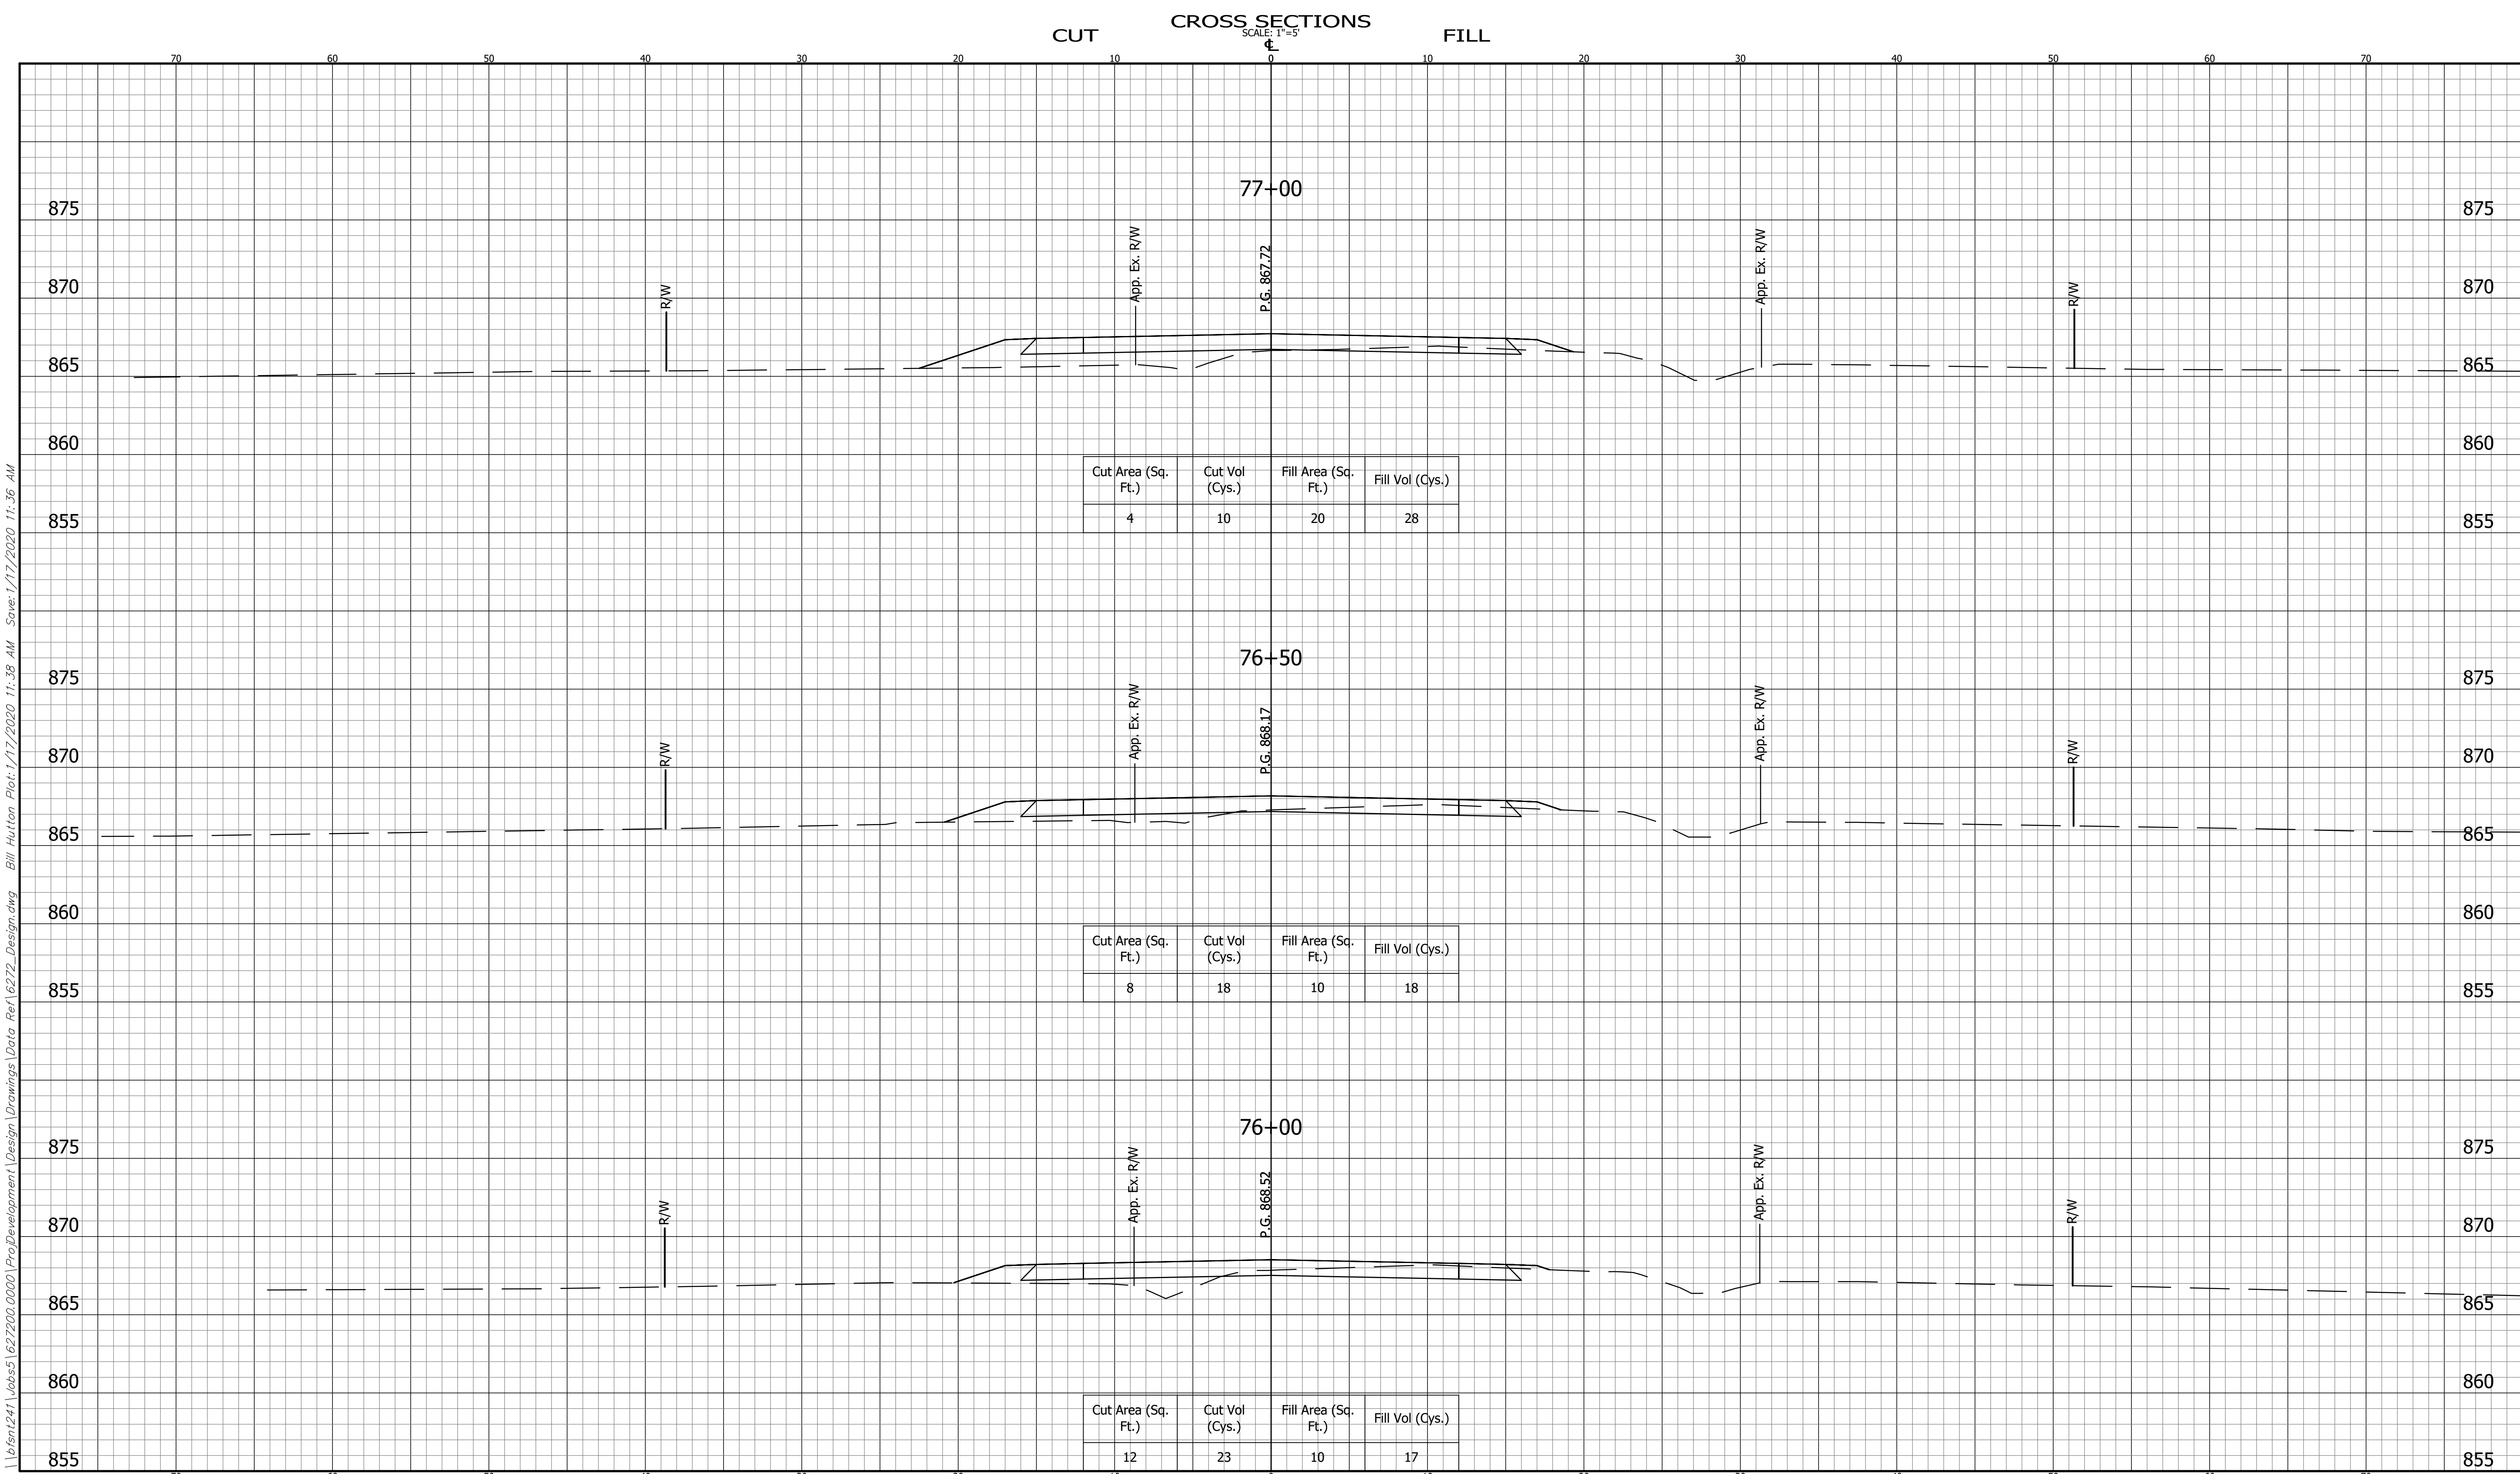


\\656nt241\Jobs\627200.0000\Project\Development\Design\Drawings\Data Ref\6272_Design.dwg Bill Hutton Plot:1/17/2020 11:38 AM Save:1/17/2020 11:36 AM

	CROSS SECTIONS LINE "PR-A"		INDIANA DEPARTMENT OF TRANSPORTATION		BRIDGE FILE	
	DESIGNED: EC		DRAWN: JB		DESIGNATION 1702950	
	CHECKED: BZ		CHECKED: EC		SHEET ---- OF 70	
			COUNTY ROAD 56		PROJECT R-41141 1702950	

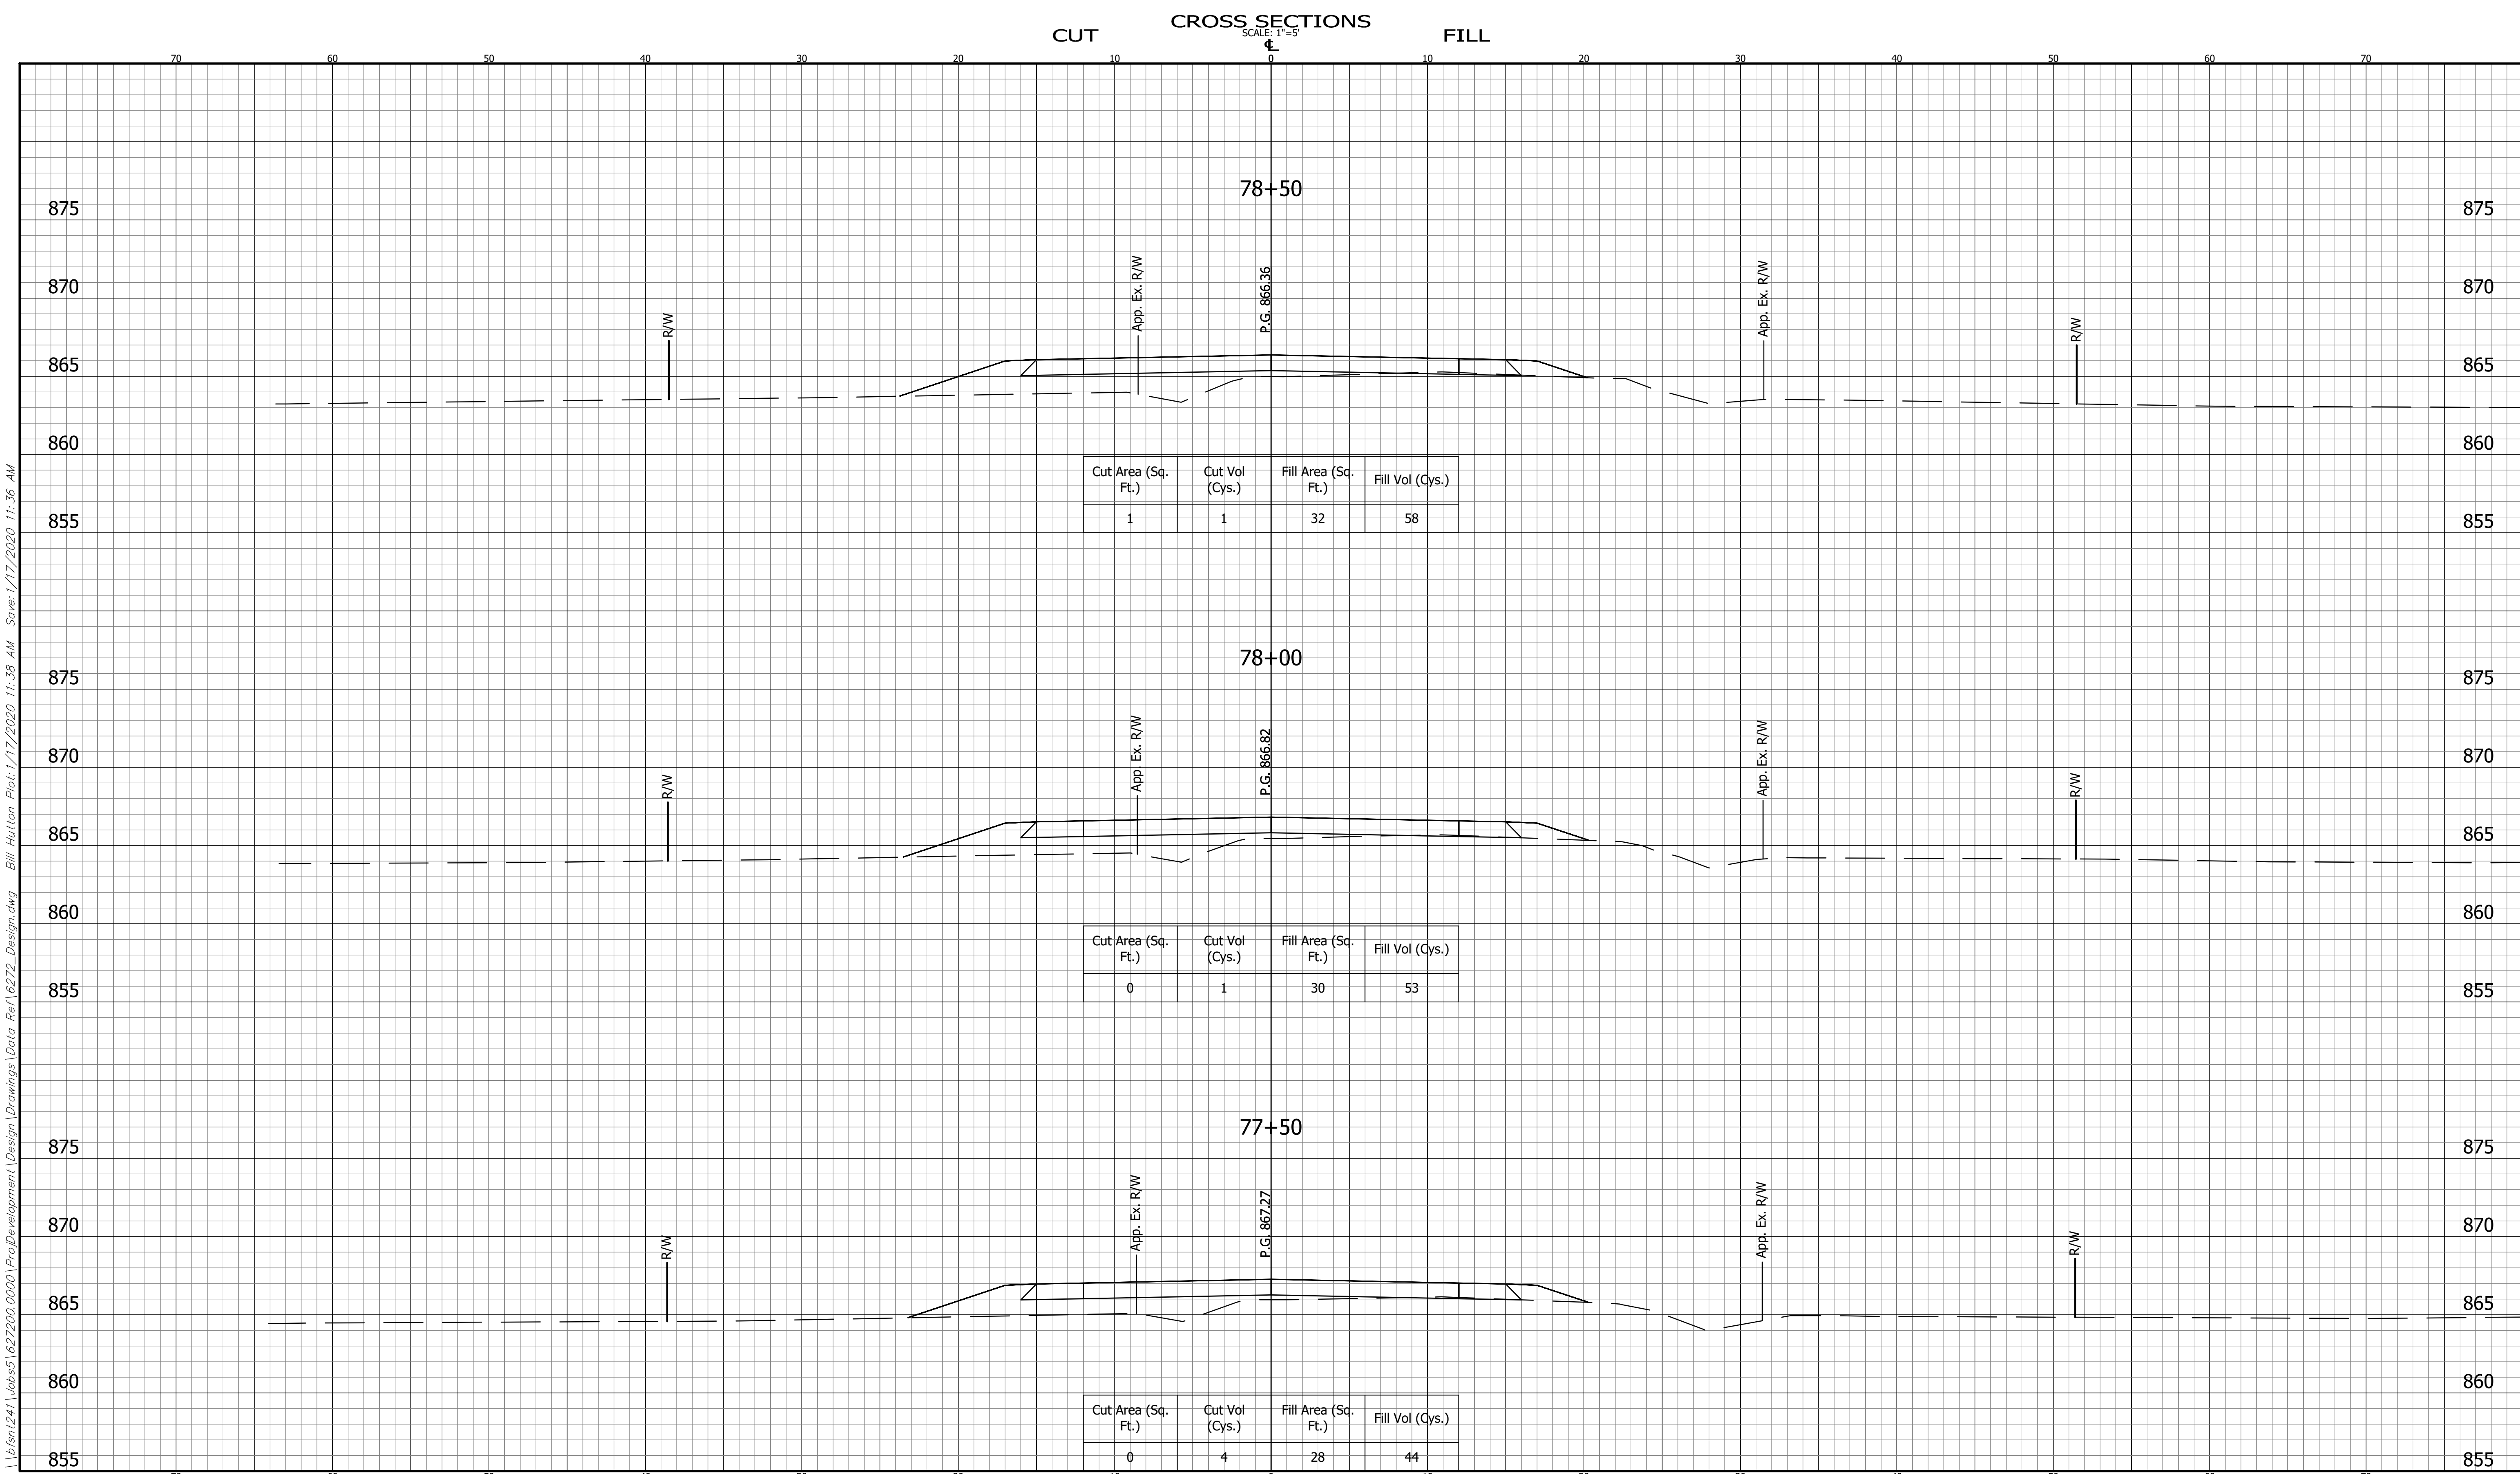

\\656nt241\Jobs\627200.0000\Project\Development\Design\Drawings\Data Ref\6272_Design.dwg Bill Hutton Plot:1/17/2020 11:38 AM Save:1/17/2020 11:36 AM


	CROSS SECTIONS LINE "PR-A"		INDIANA DEPARTMENT OF TRANSPORTATION		BRIDGE FILE	
	DESIGNED: EC		DRAWN: JB		DESIGNATION 1702950	
	CHECKED: BZ		CHECKED: EC		SHEET ---- OF 70	
			COUNTY ROAD 56		PROJECT R-41141 1702950	

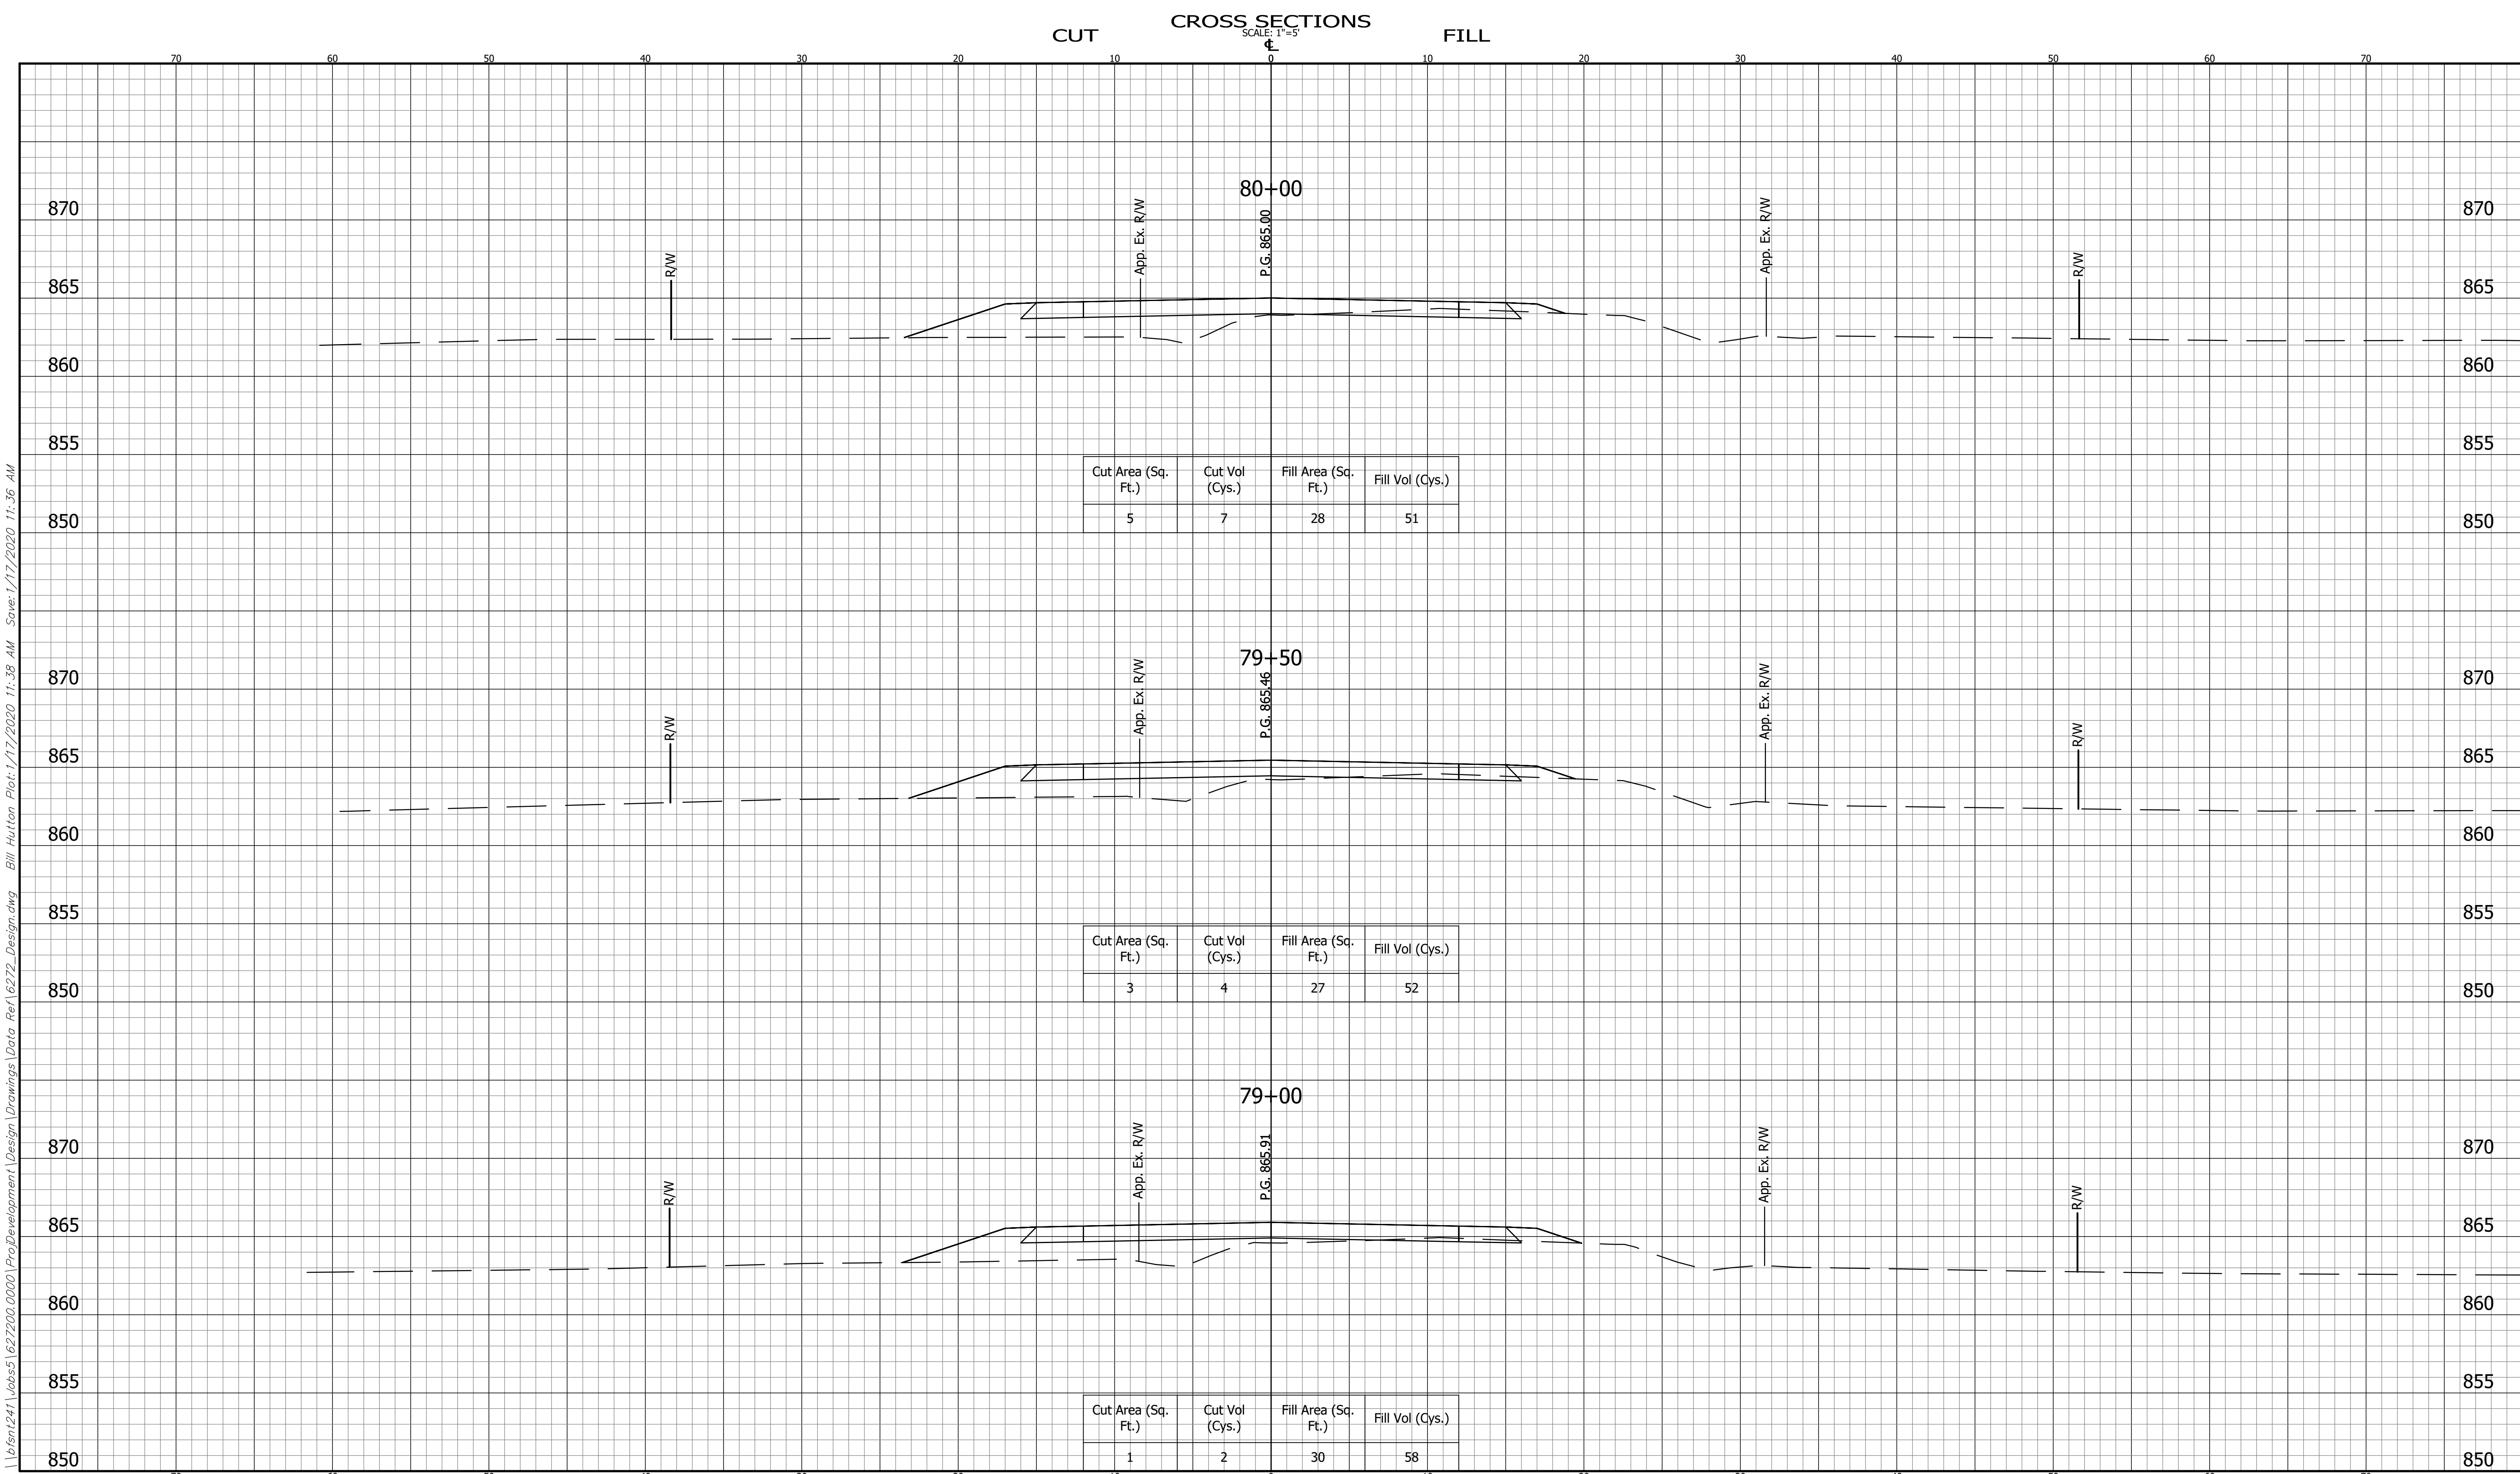

	CROSS SECTIONS LINE "PR-A"		INDIANA DEPARTMENT OF TRANSPORTATION		BRIDGE FILE	
	DESIGNED: EC		DRAWN: JB		DESIGNATION 1702950	
	CHECKED: BZ		CHECKED: EC		SHEET OF 70	
			COUNTY ROAD 56		PROJECT 1702950	

HORIZONTAL SCALE 1" = 5'	CONTRACT R-41141
VERTICAL SCALE 1" = 5'	PROJECT 1702950


\\6smt241\jobs\627200.0000\ProjectDevelopment\Design\Drawings\Data Ref\6272_Design.dwg Bill Hutton Plot:1/17/2020 11:38 AM Save:1/17/2020 11:36 AM

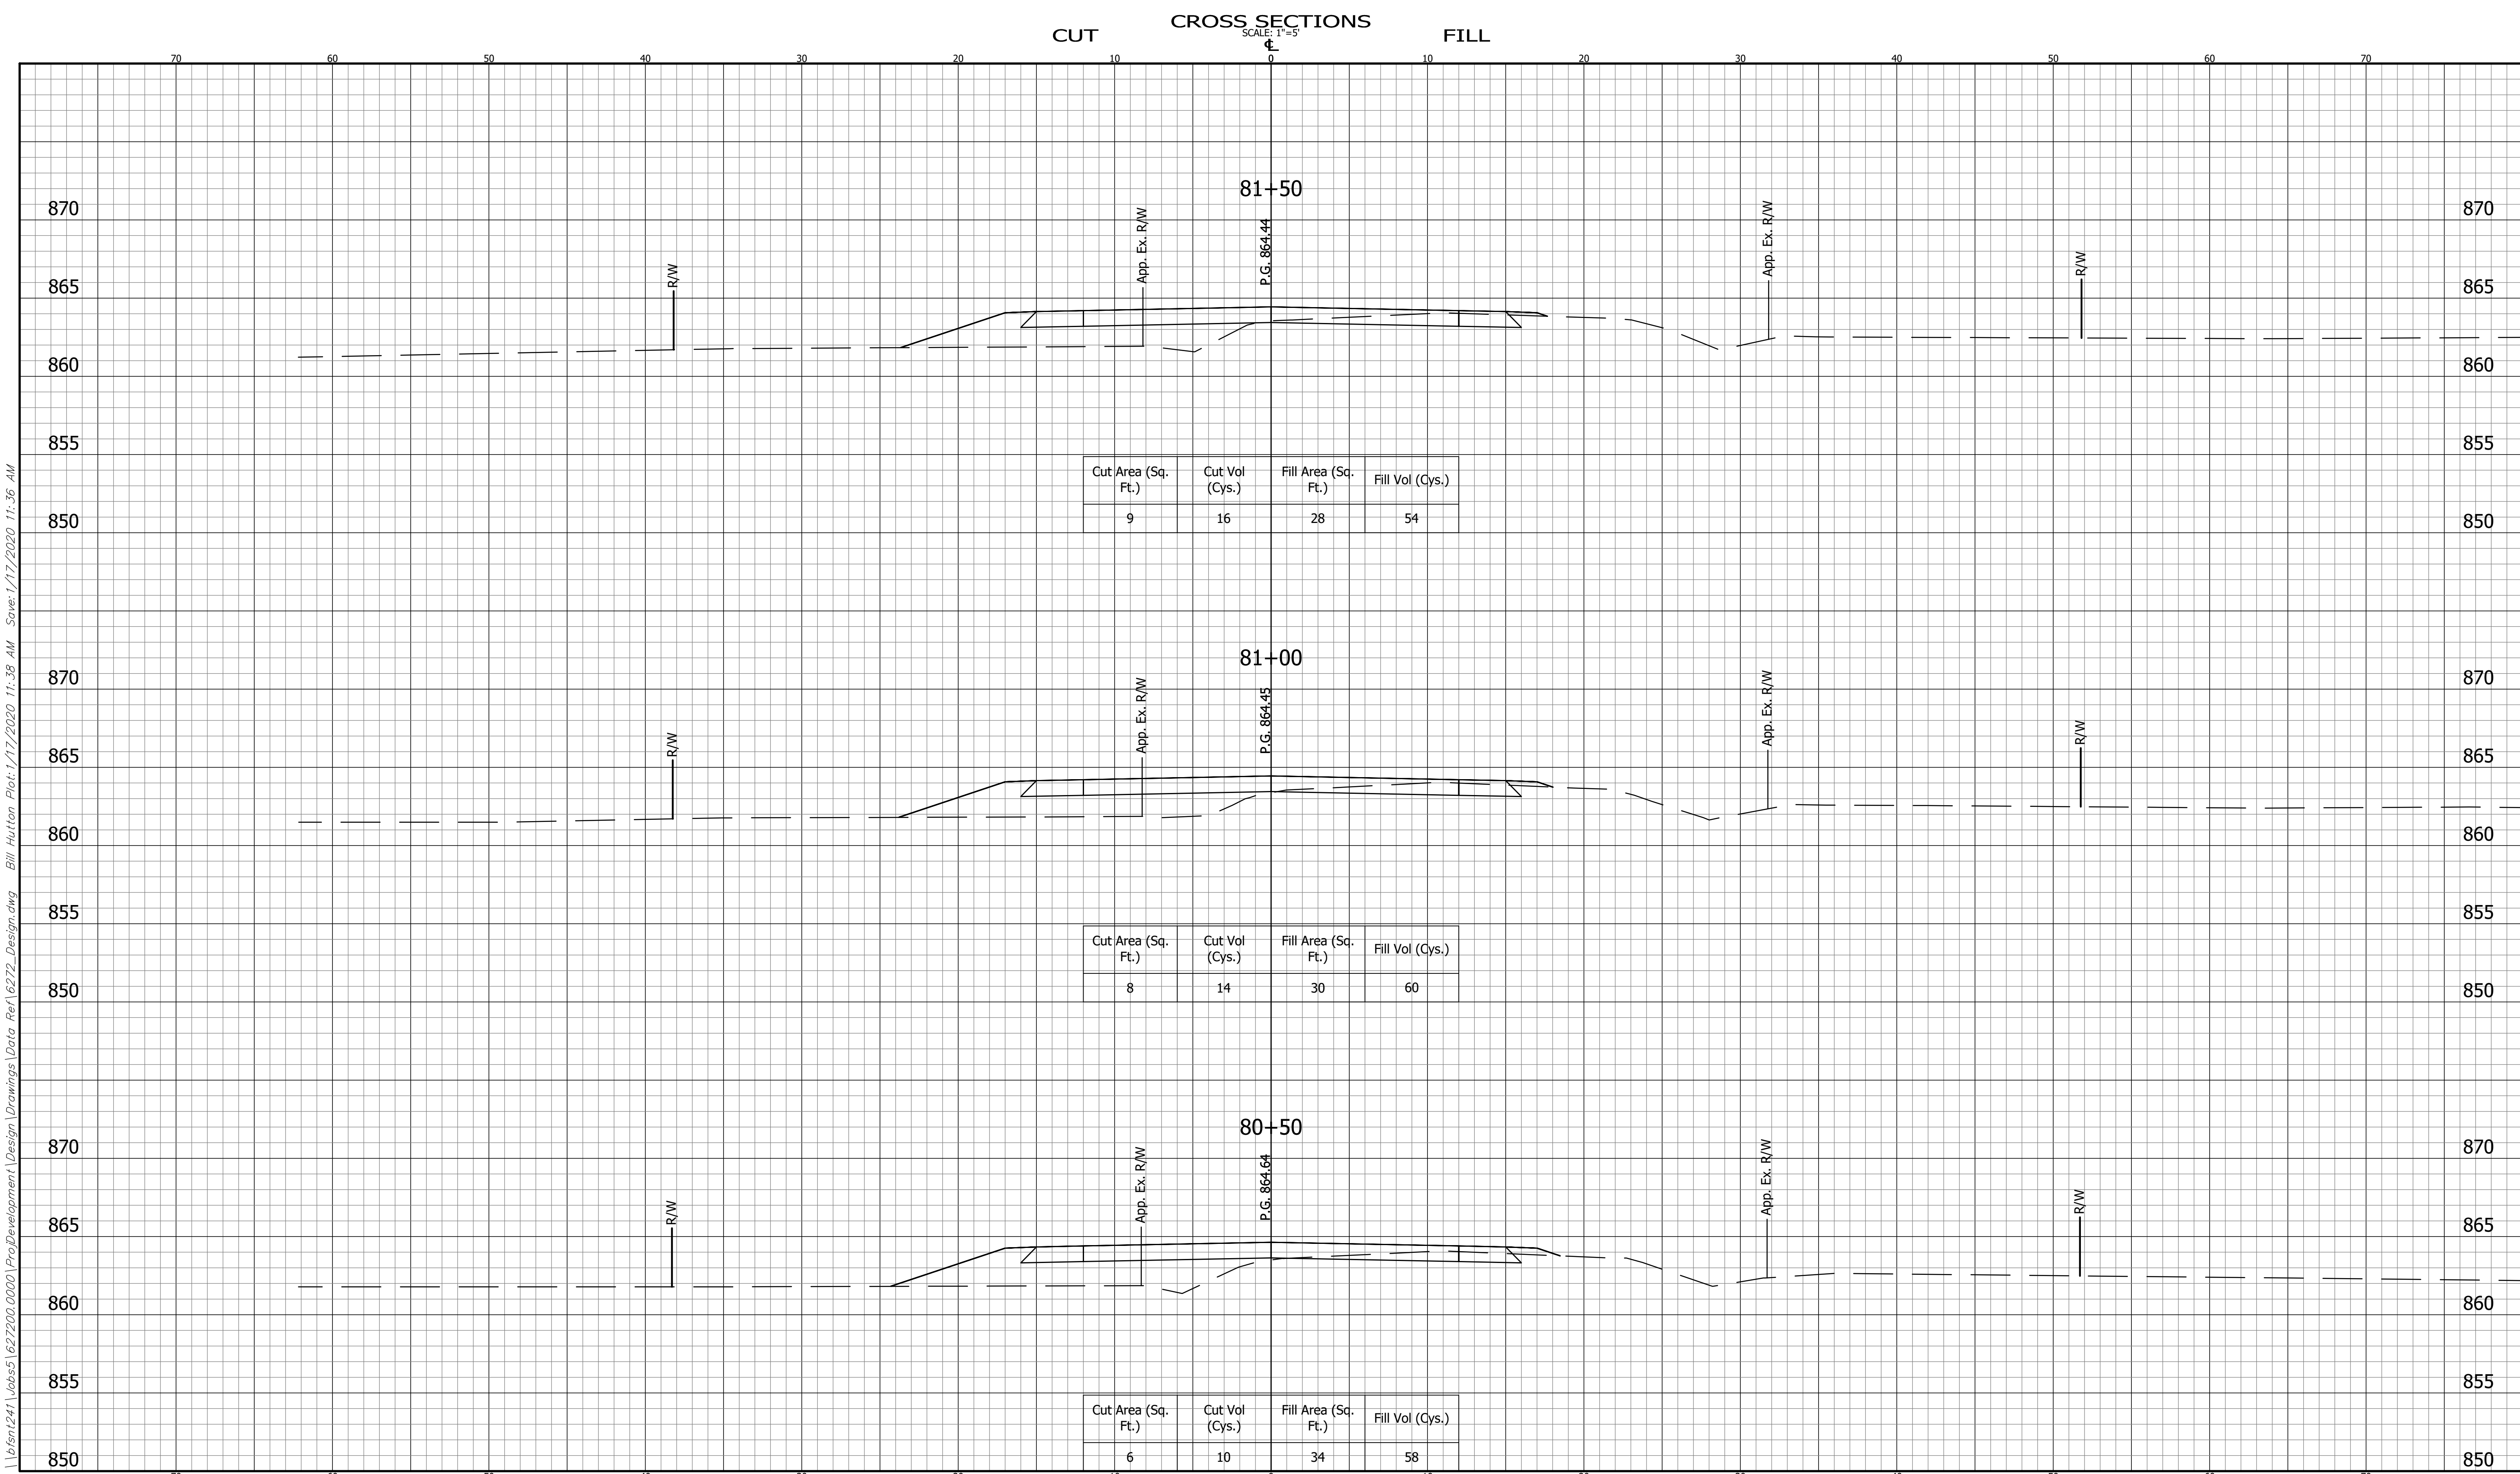

\\656nt241\Jobs\627200.0000\Project\Development\Design\Drawings\Data_Ref\6272_Design.dwg Bill Hutton Plot:1/17/2020 11:38 AM Save:1/17/2020 11:36 AM


	CROSS SECTIONS LINE "PR-A"		INDIANA DEPARTMENT OF TRANSPORTATION		BRIDGE FILE	
	DESIGNED: EC		DRAWN: JB		DESIGNATION 1702950	
	CHECKED: BZ		CHECKED: EC		SHEET OF 70	
			COUNTY ROAD 56		PROJECT 1702950	


HORIZONTAL SCALE 1" = 5'	BRIDGE FILE
VERTICAL SCALE 1" = 5'	DESIGNATION 1702950
SURVEY BOOK	SHEET OF 70
CONTRACT R-41141	PROJECT 1702950

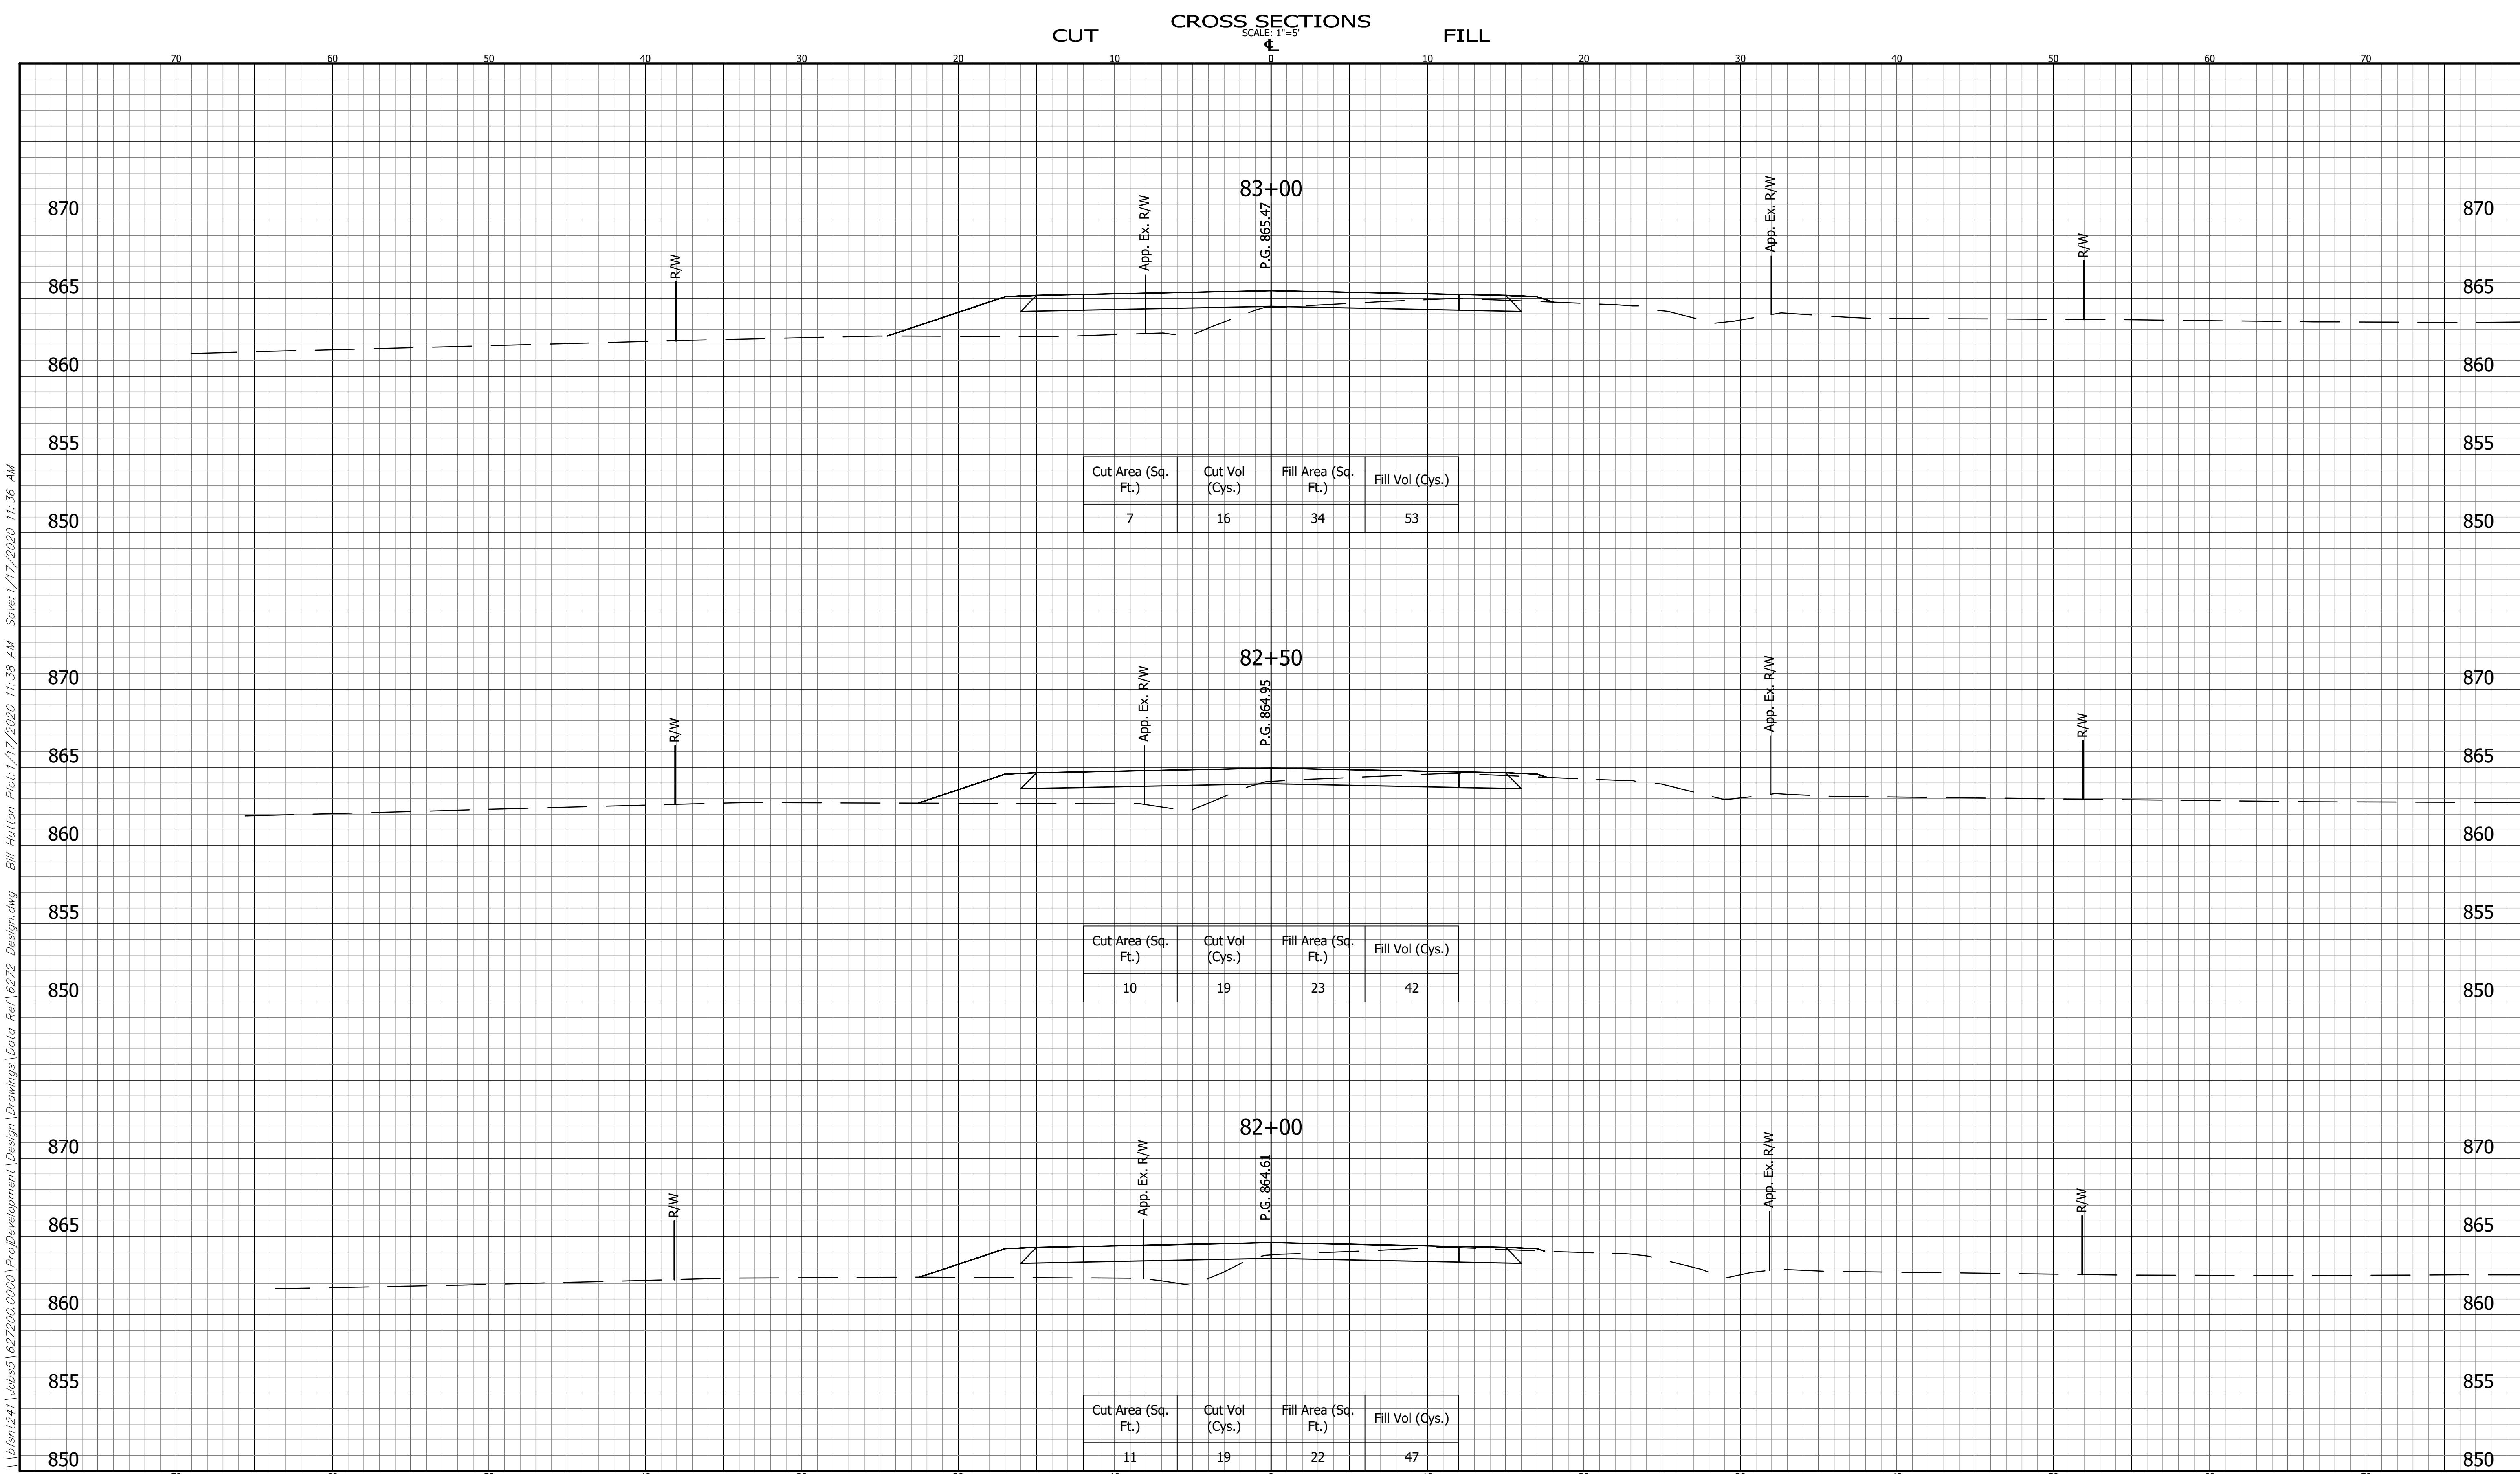

\\656nt241\Jobs\627200.0000\Project\Development\Design\Drawings\Data Ref\6272_Design.dwg Bill Hutton Plot:1/17/2020 11:38 AM Save:1/17/2020 11:36 AM


	CROSS SECTIONS LINE "PR-A"		INDIANA DEPARTMENT OF TRANSPORTATION		BRIDGE FILE	
	DESIGNED: EC		DRAWN: JB		DESIGNATION 1702950	
	CHECKED: BZ		CHECKED: EC		SHEET OF 70	
			COUNTY ROAD 56		PROJECT R-41141 1702950	

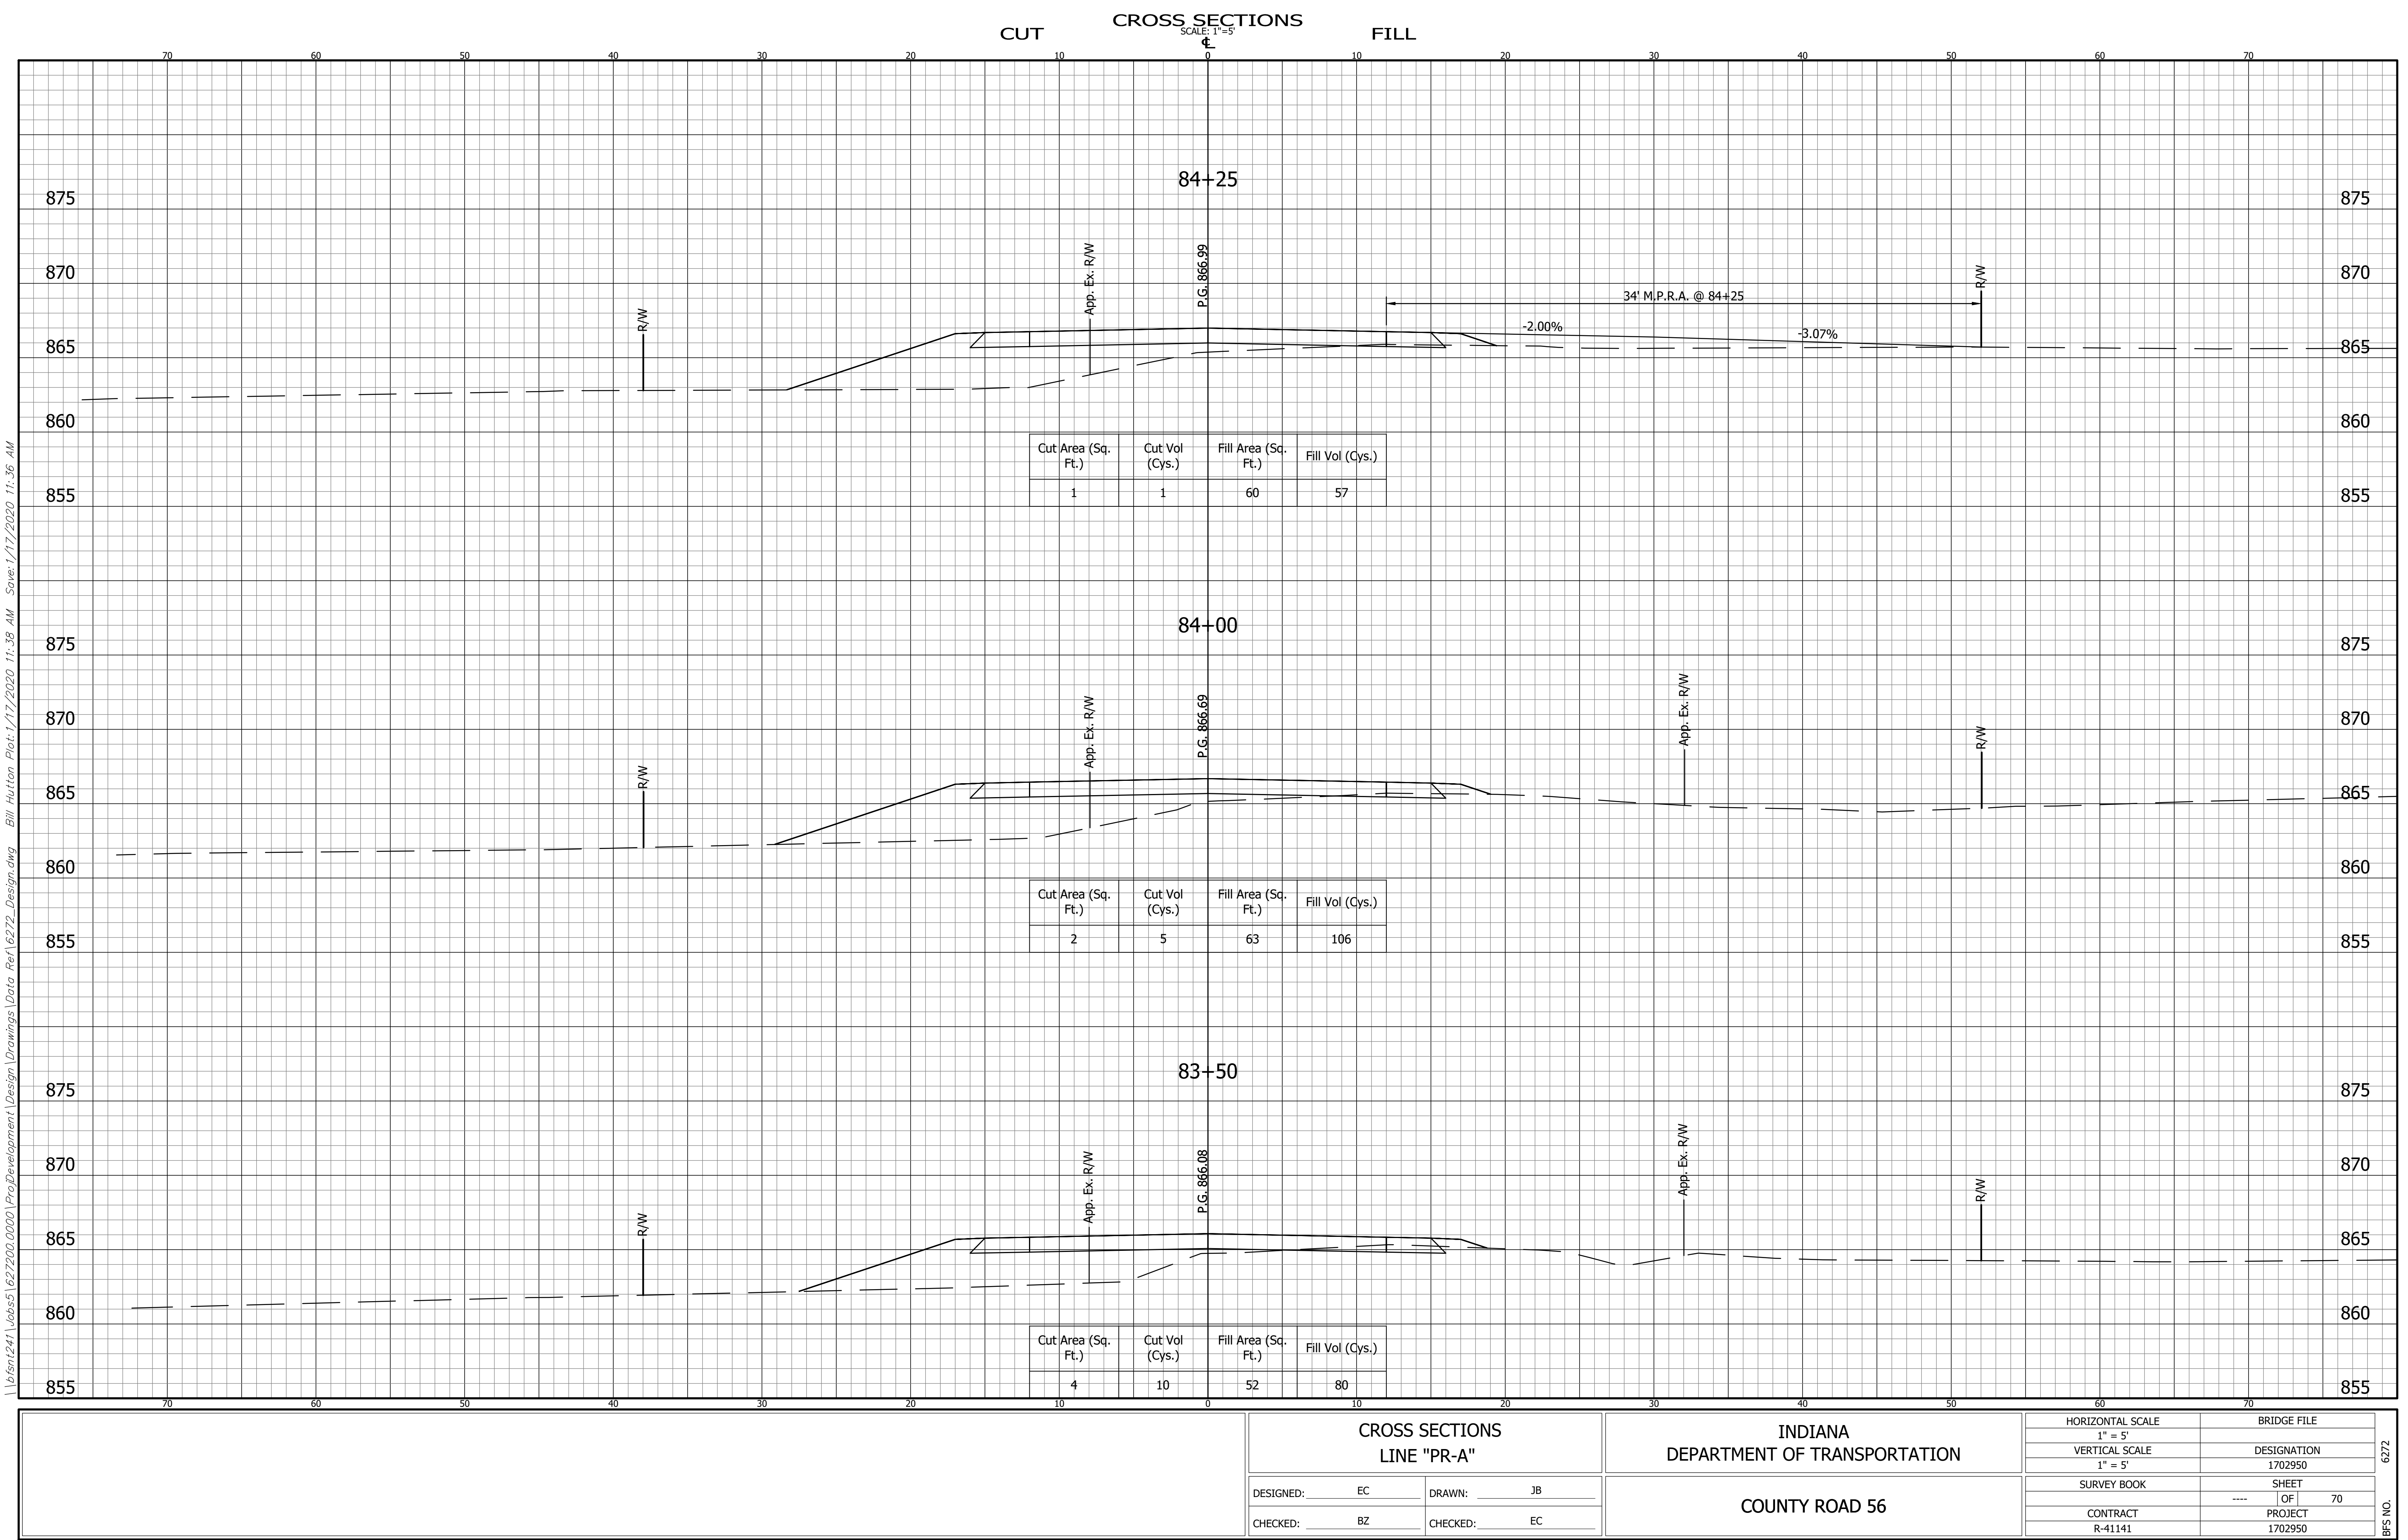


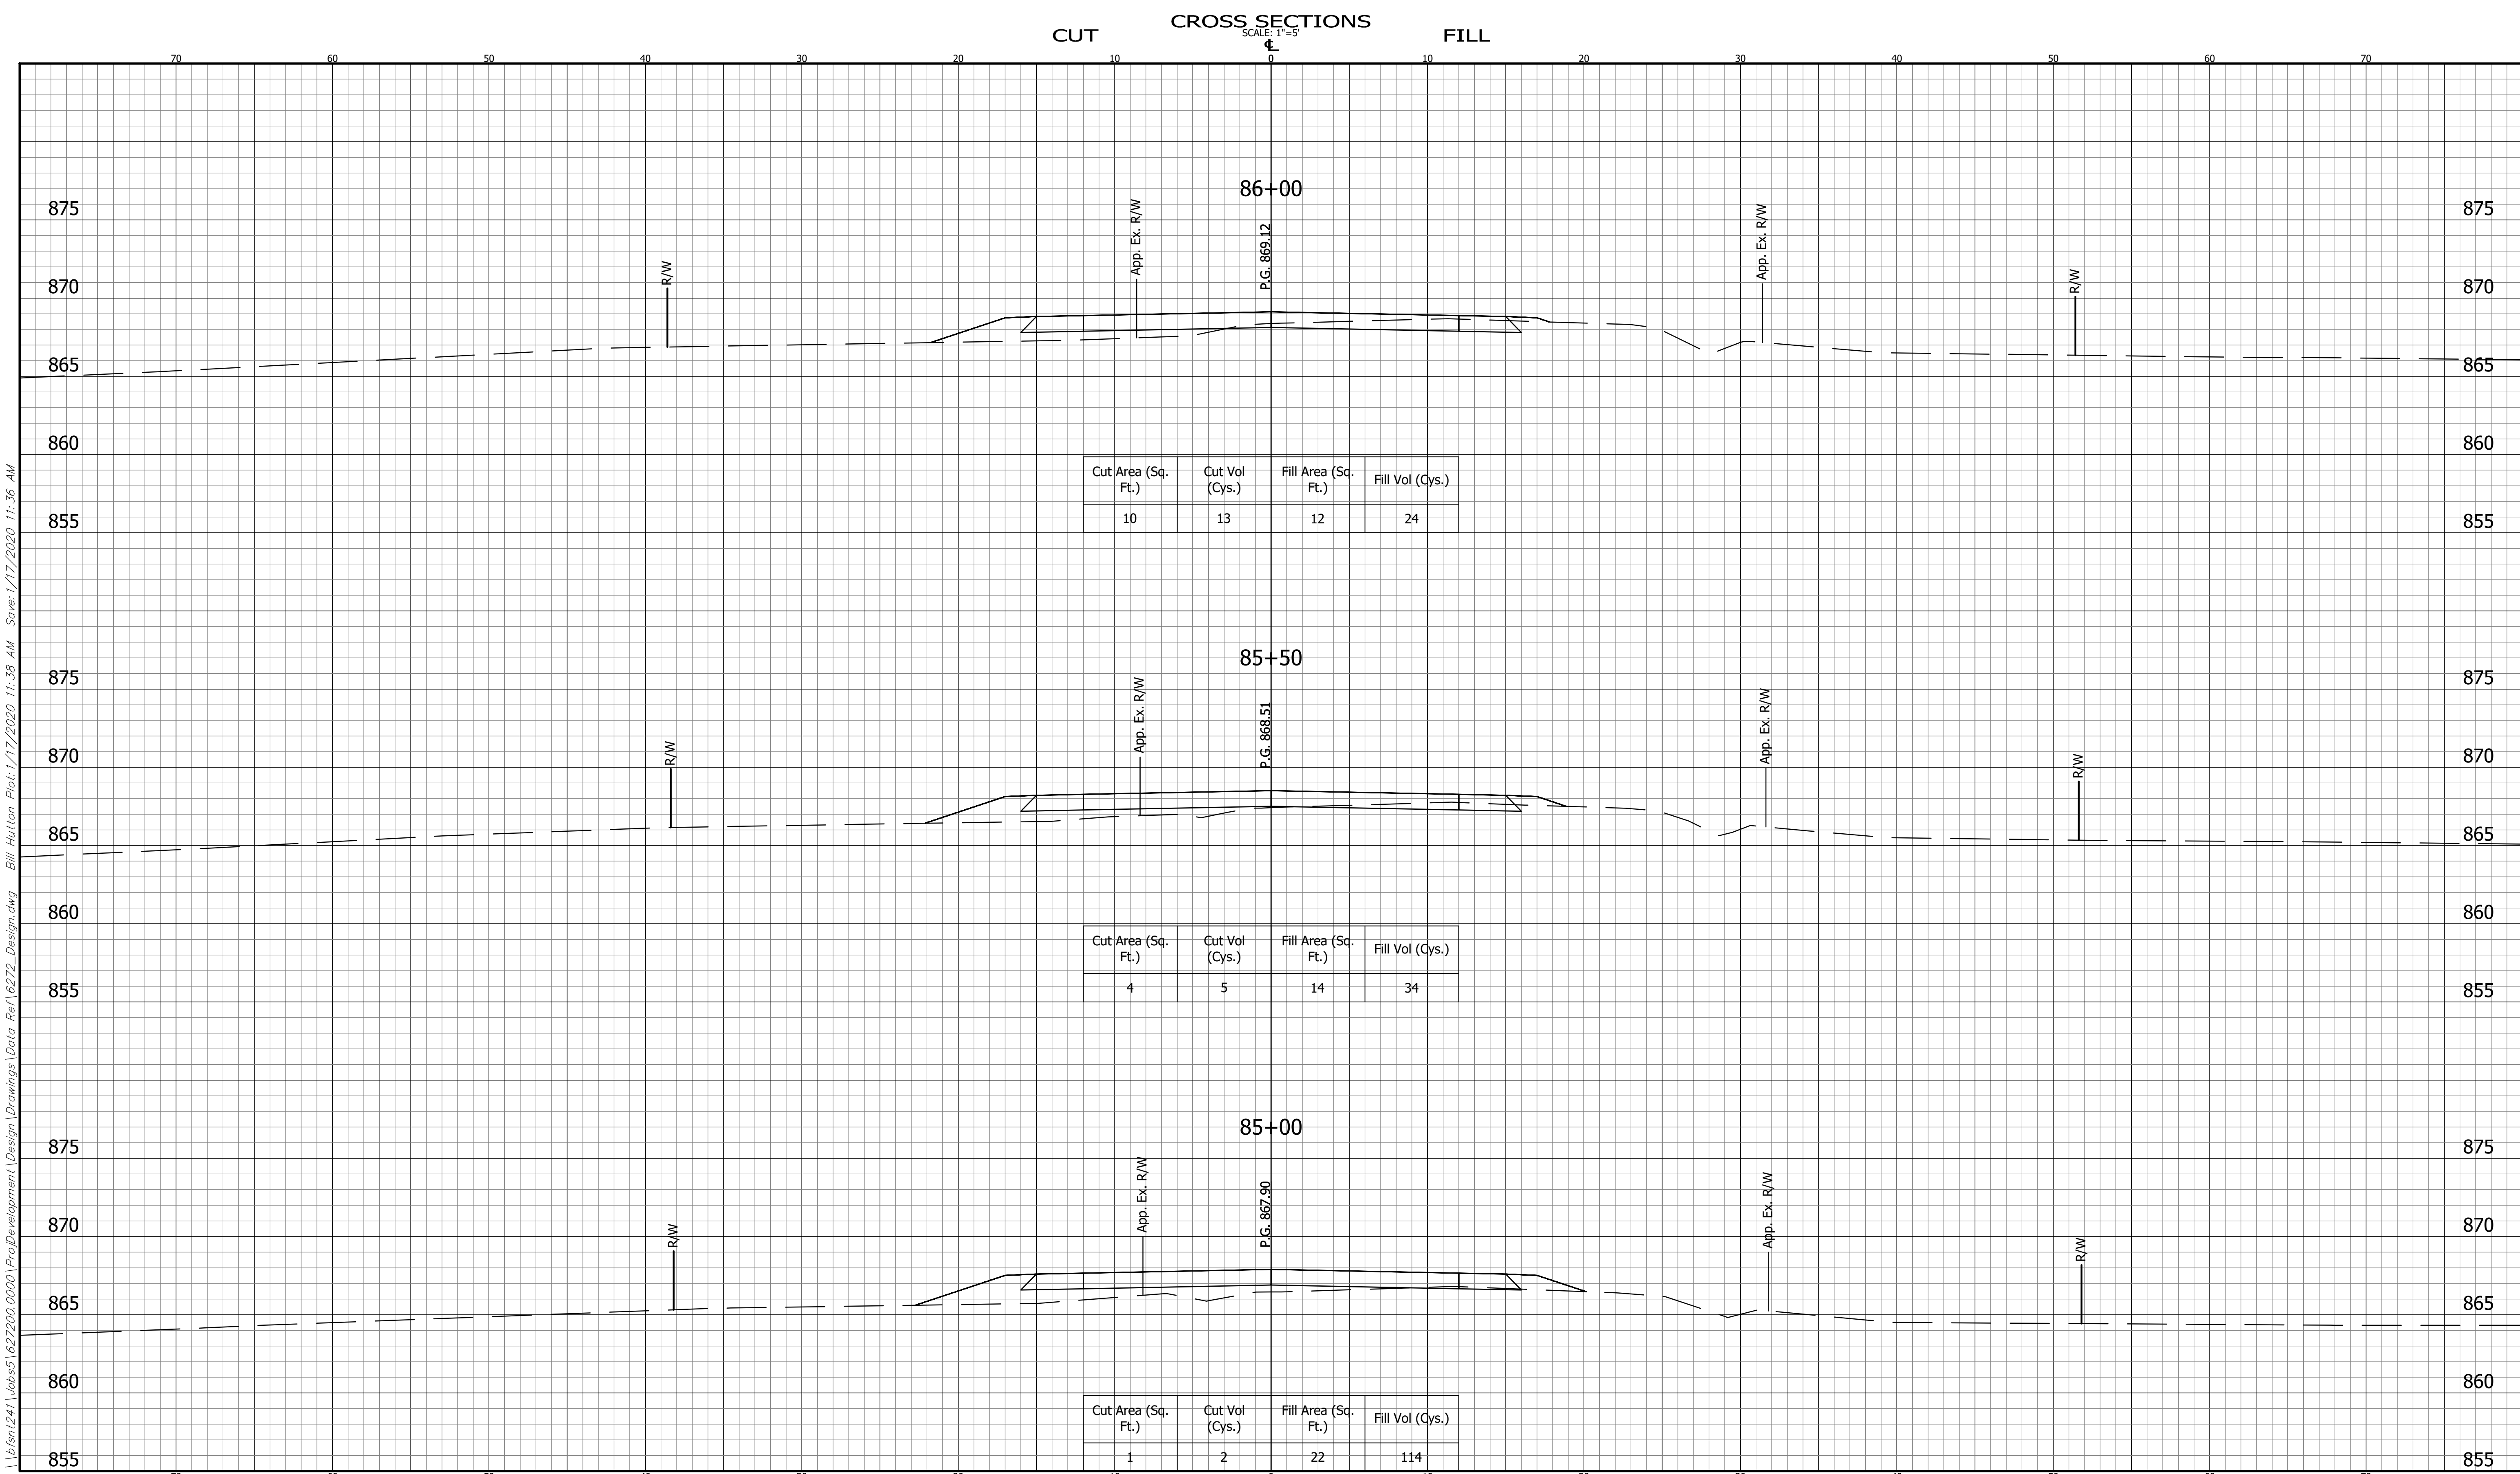

\\656nt241\Jobs\627200.0000\Project\Development\Design\Drawings\Data Ref\6272_Design.dwg Bill Hutton Plot:1/17/2020 11:38 AM Save:1/17/2020 11:36 AM


	CROSS SECTIONS LINE "PR-A"		INDIANA DEPARTMENT OF TRANSPORTATION		BRIDGE FILE	
	DESIGNED: EC		DRAWN: JB		DESIGNATION 1702950	
	CHECKED: BZ		CHECKED: EC		SHEET OF 70	
			COUNTY ROAD 56		PROJECT R-41141 1702950	

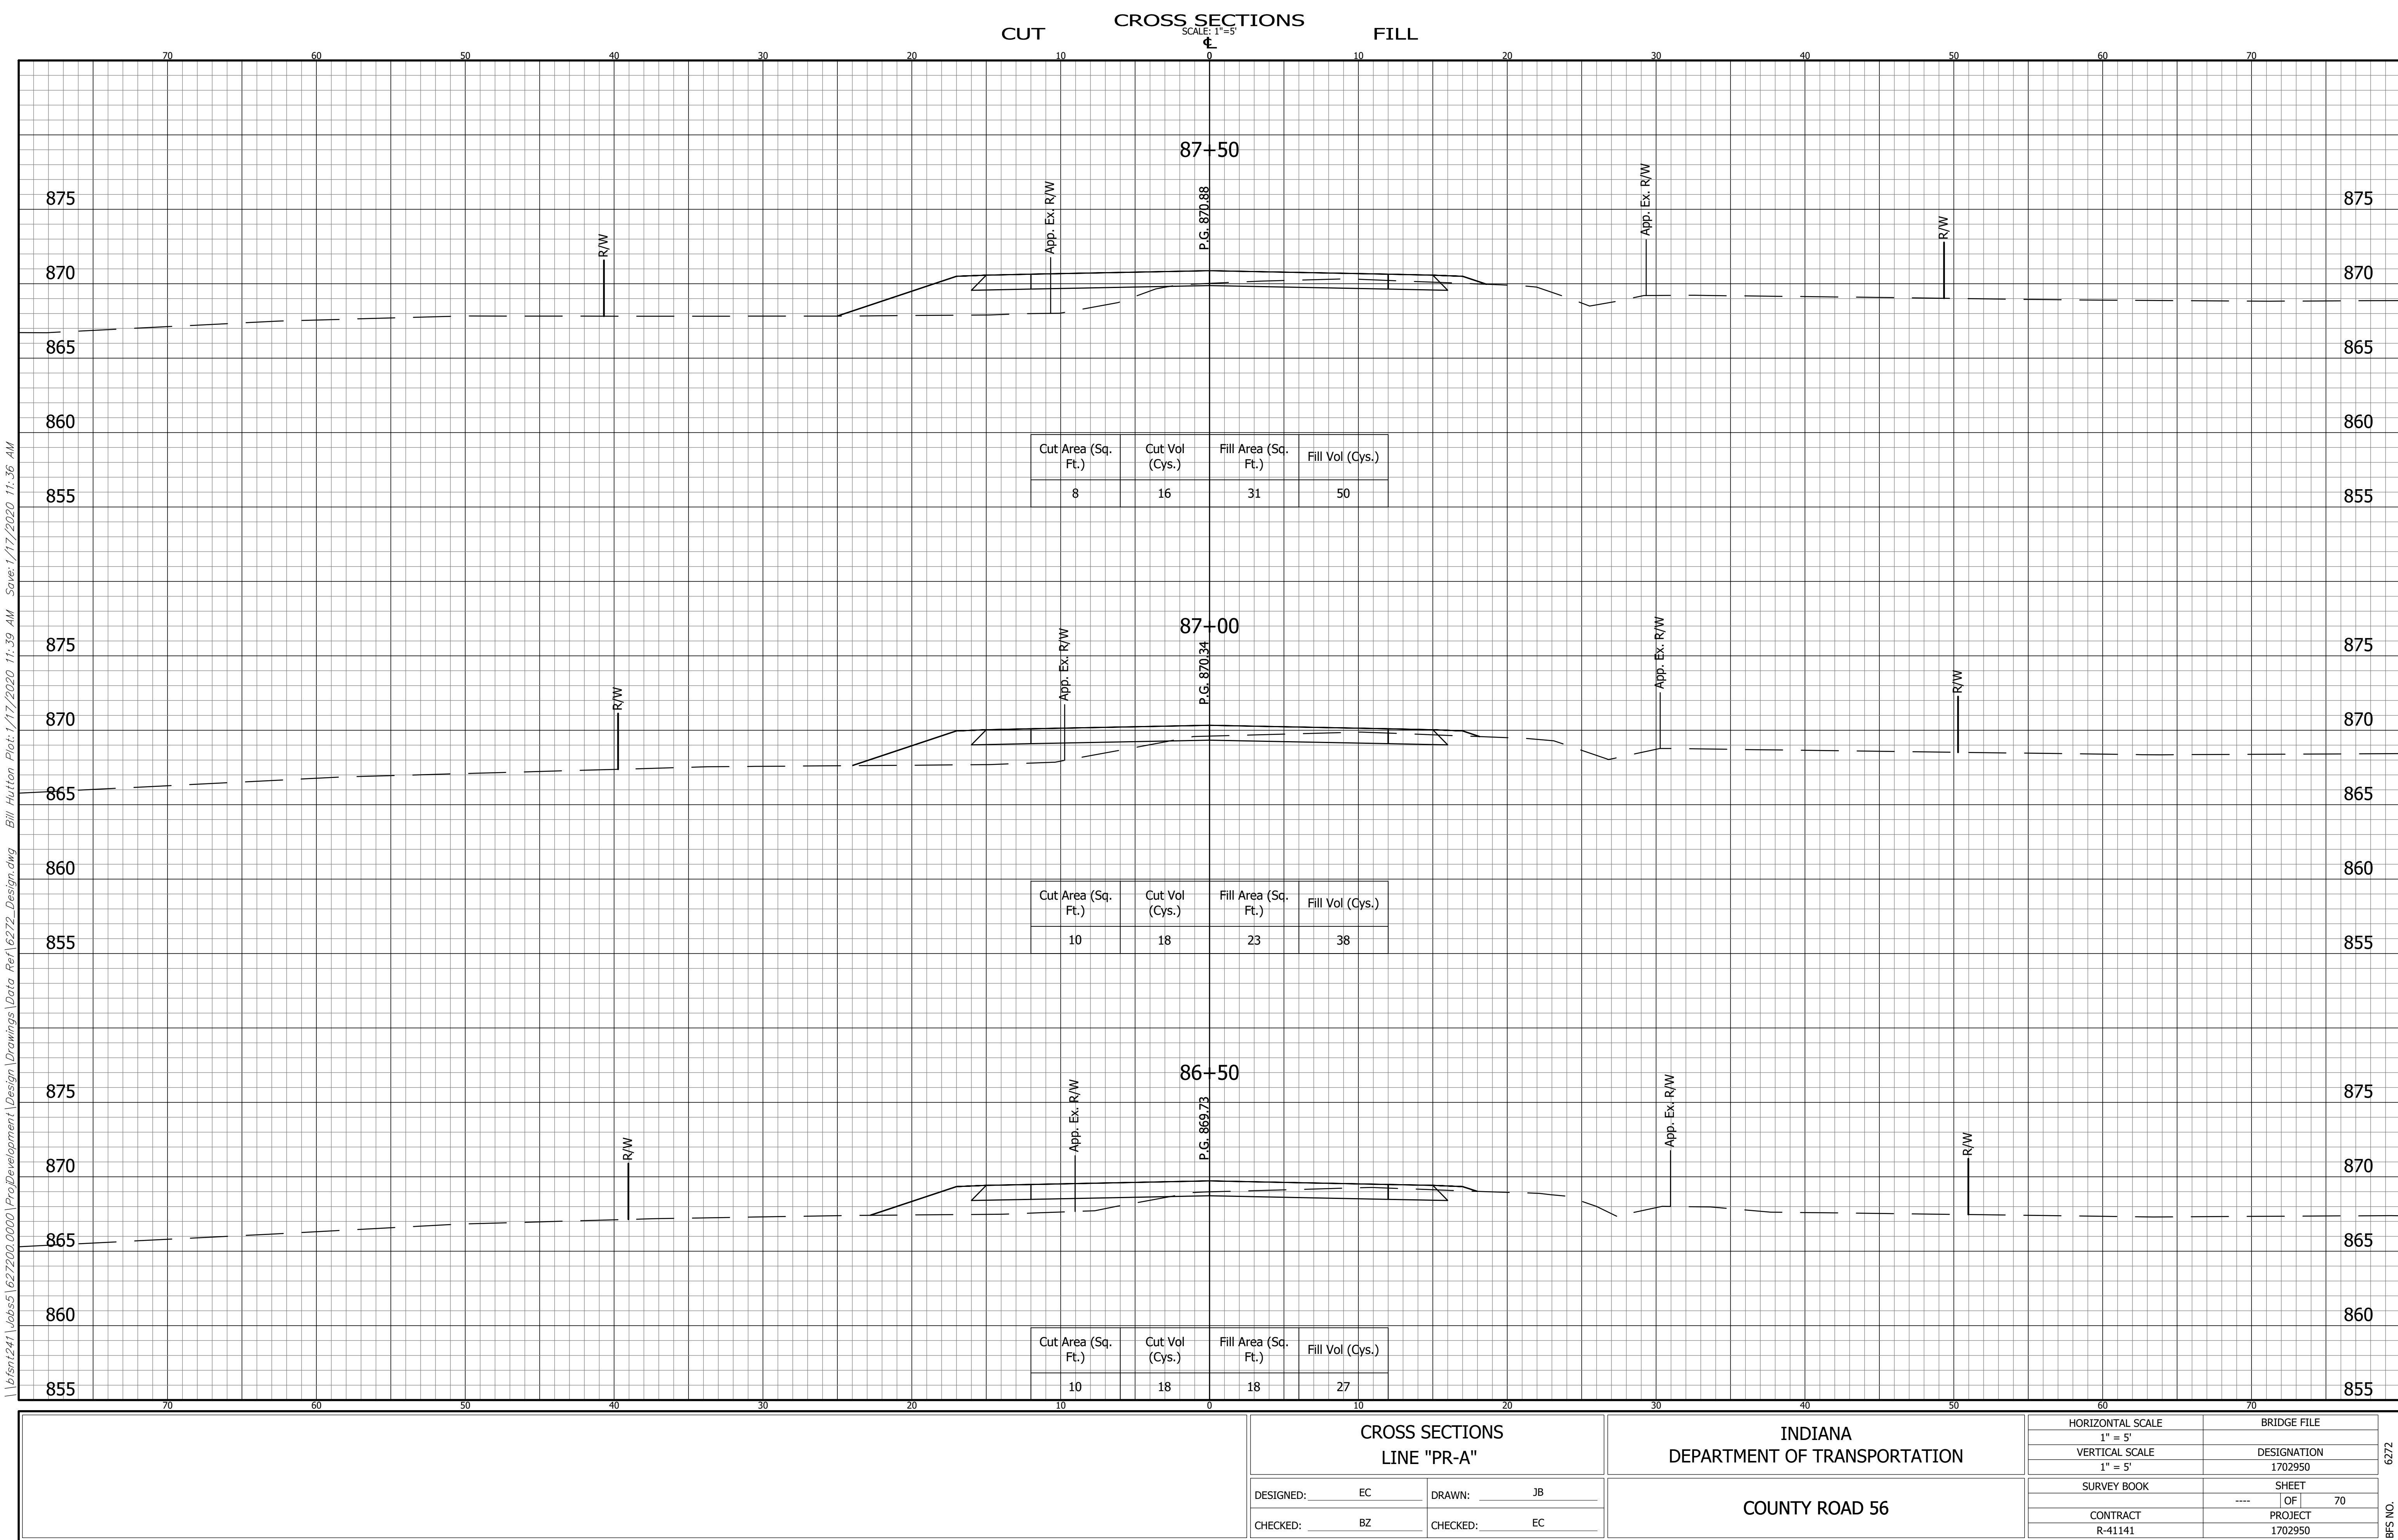

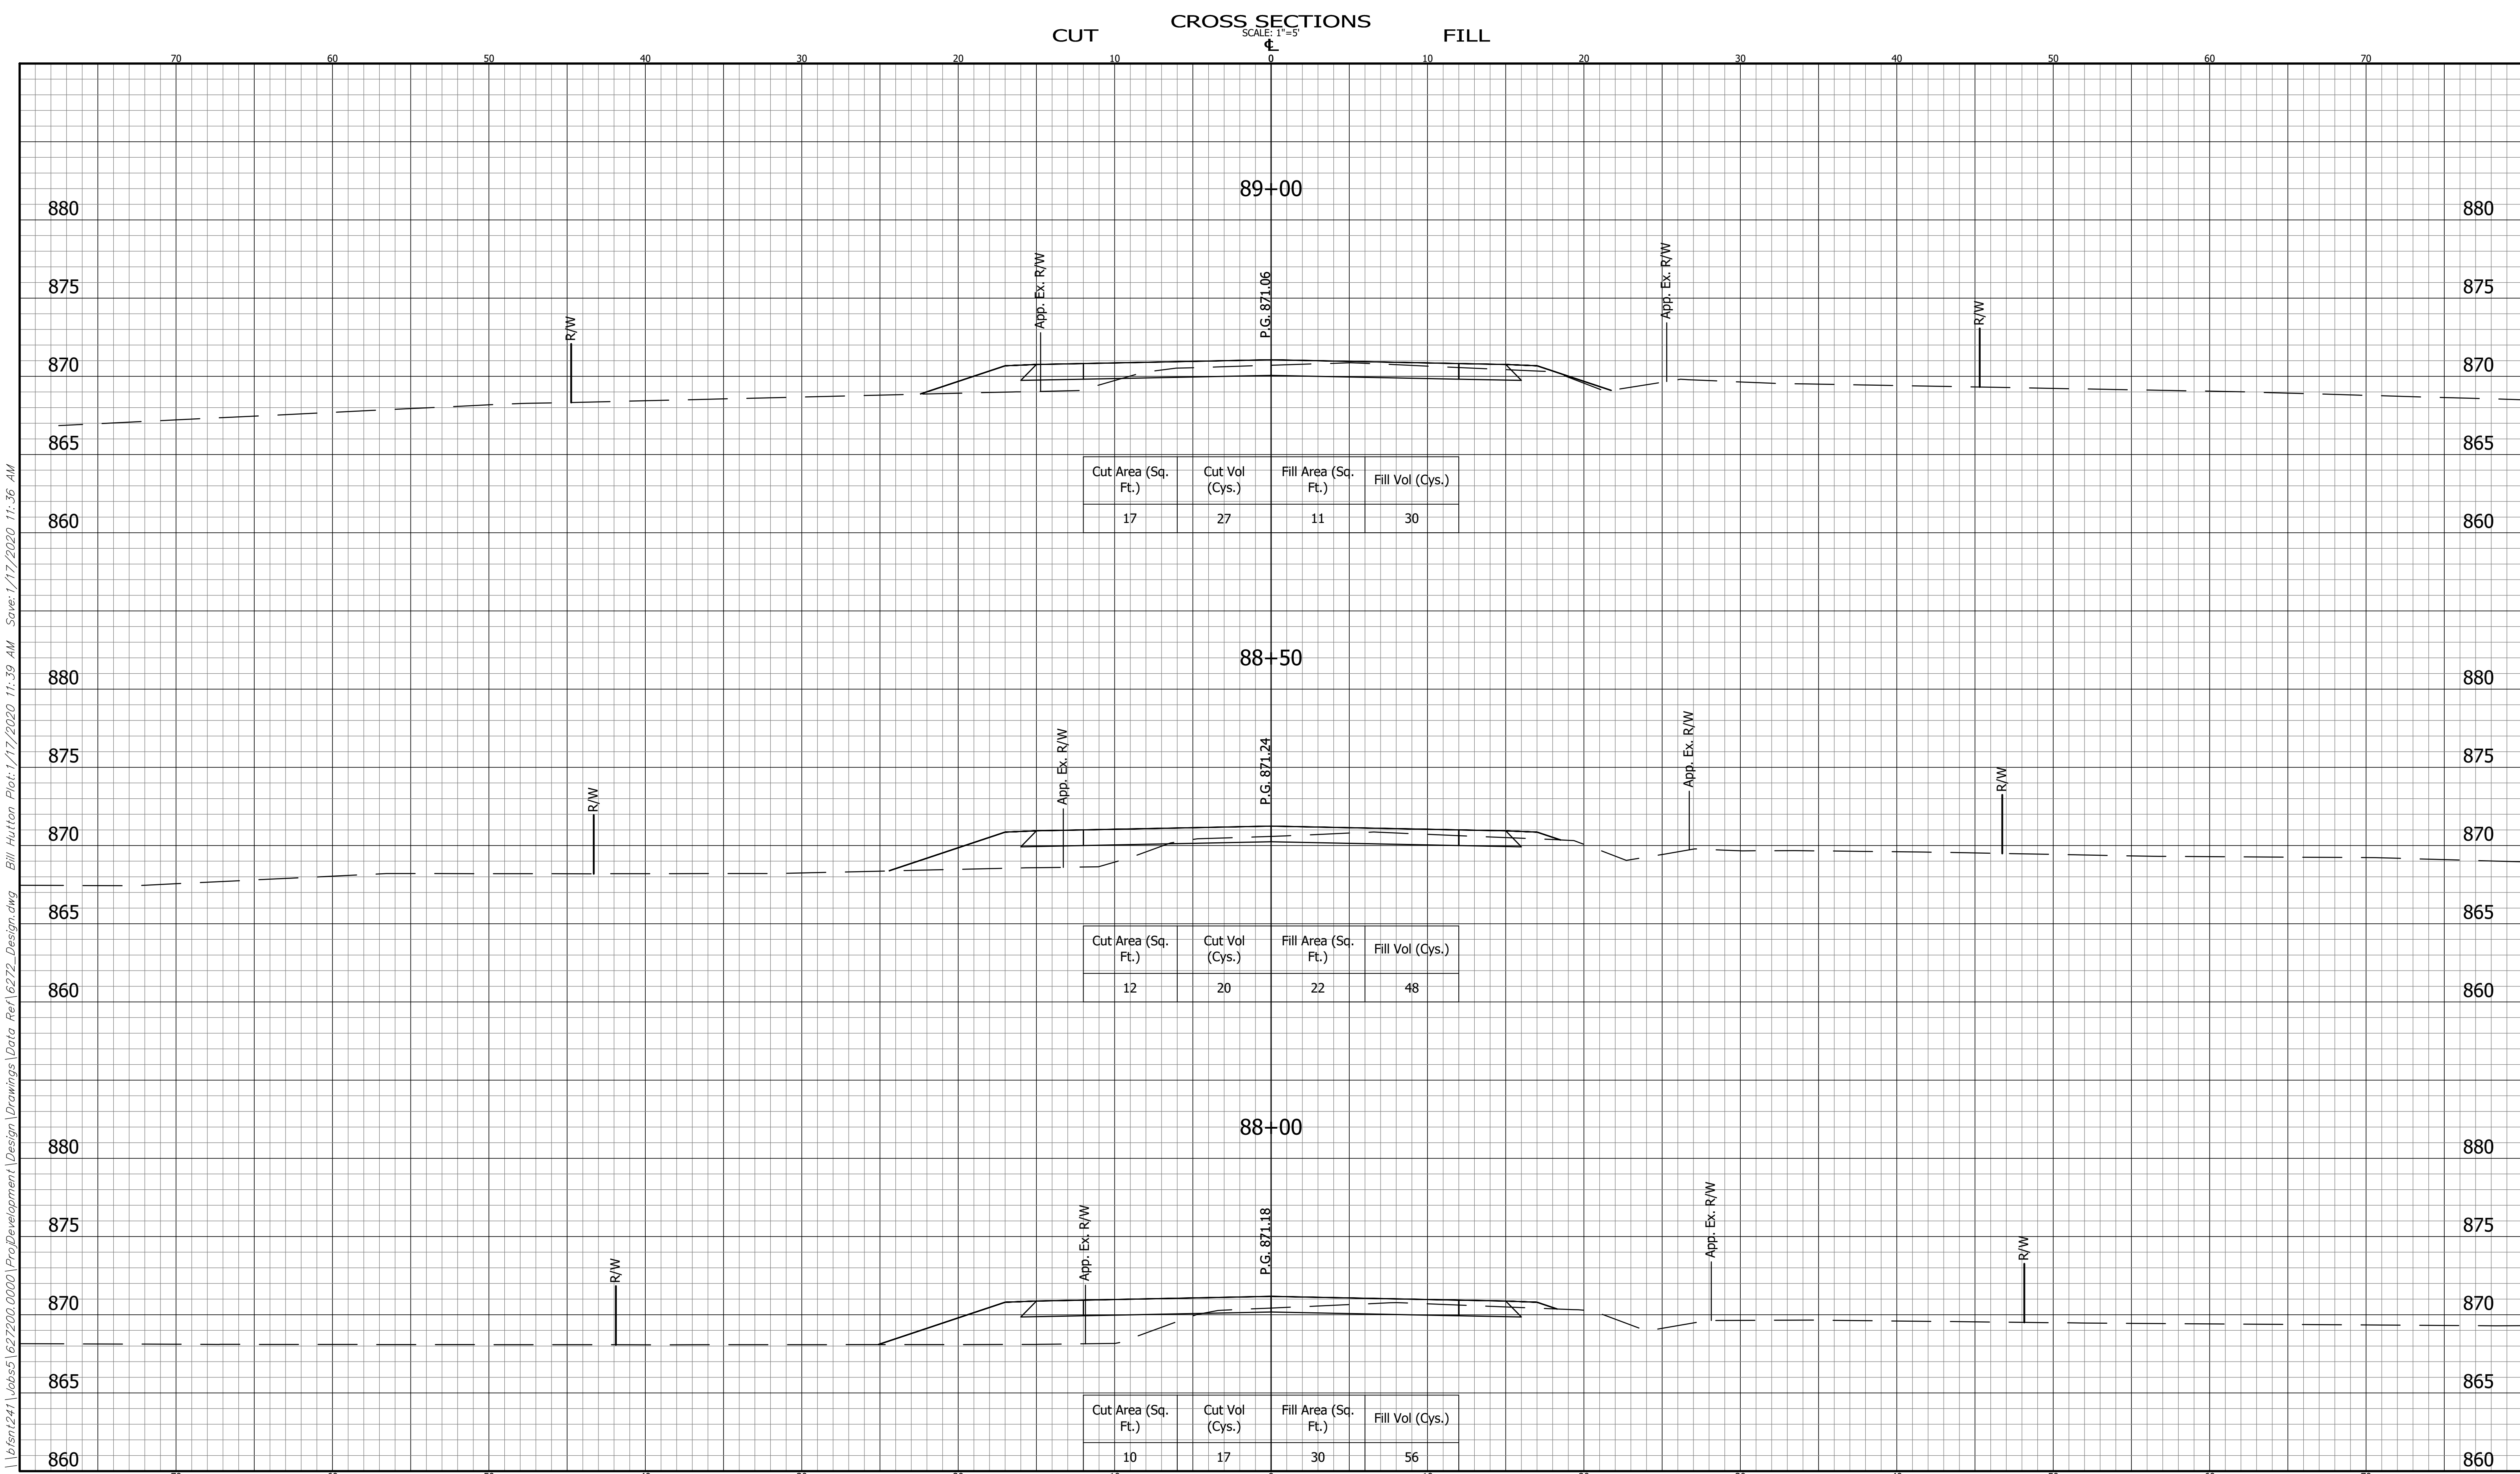


	CROSS SECTIONS LINE "PR-A"		INDIANA DEPARTMENT OF TRANSPORTATION		HORIZONTAL SCALE 1" = 5'	BRIDGE FILE
	DESIGNED: EC		DRAWN: JB		VERTICAL SCALE 1" = 5'	DESIGNATION 1702950
	CHECKED: BZ		CHECKED: EC		SURVEY BOOK	SHEET ---- OF 70
			COUNTY ROAD 56		CONTRACT R-41141	PROJECT 1702950

\\bfsmt241\jobs\627200.0000\ProjectDevelopment\Design\Drawings\Data Ref\6272_Design.dwg Bill Hutton Plot:1/17/2020 11:39 AM Save:1/17/2020 11:36 AM

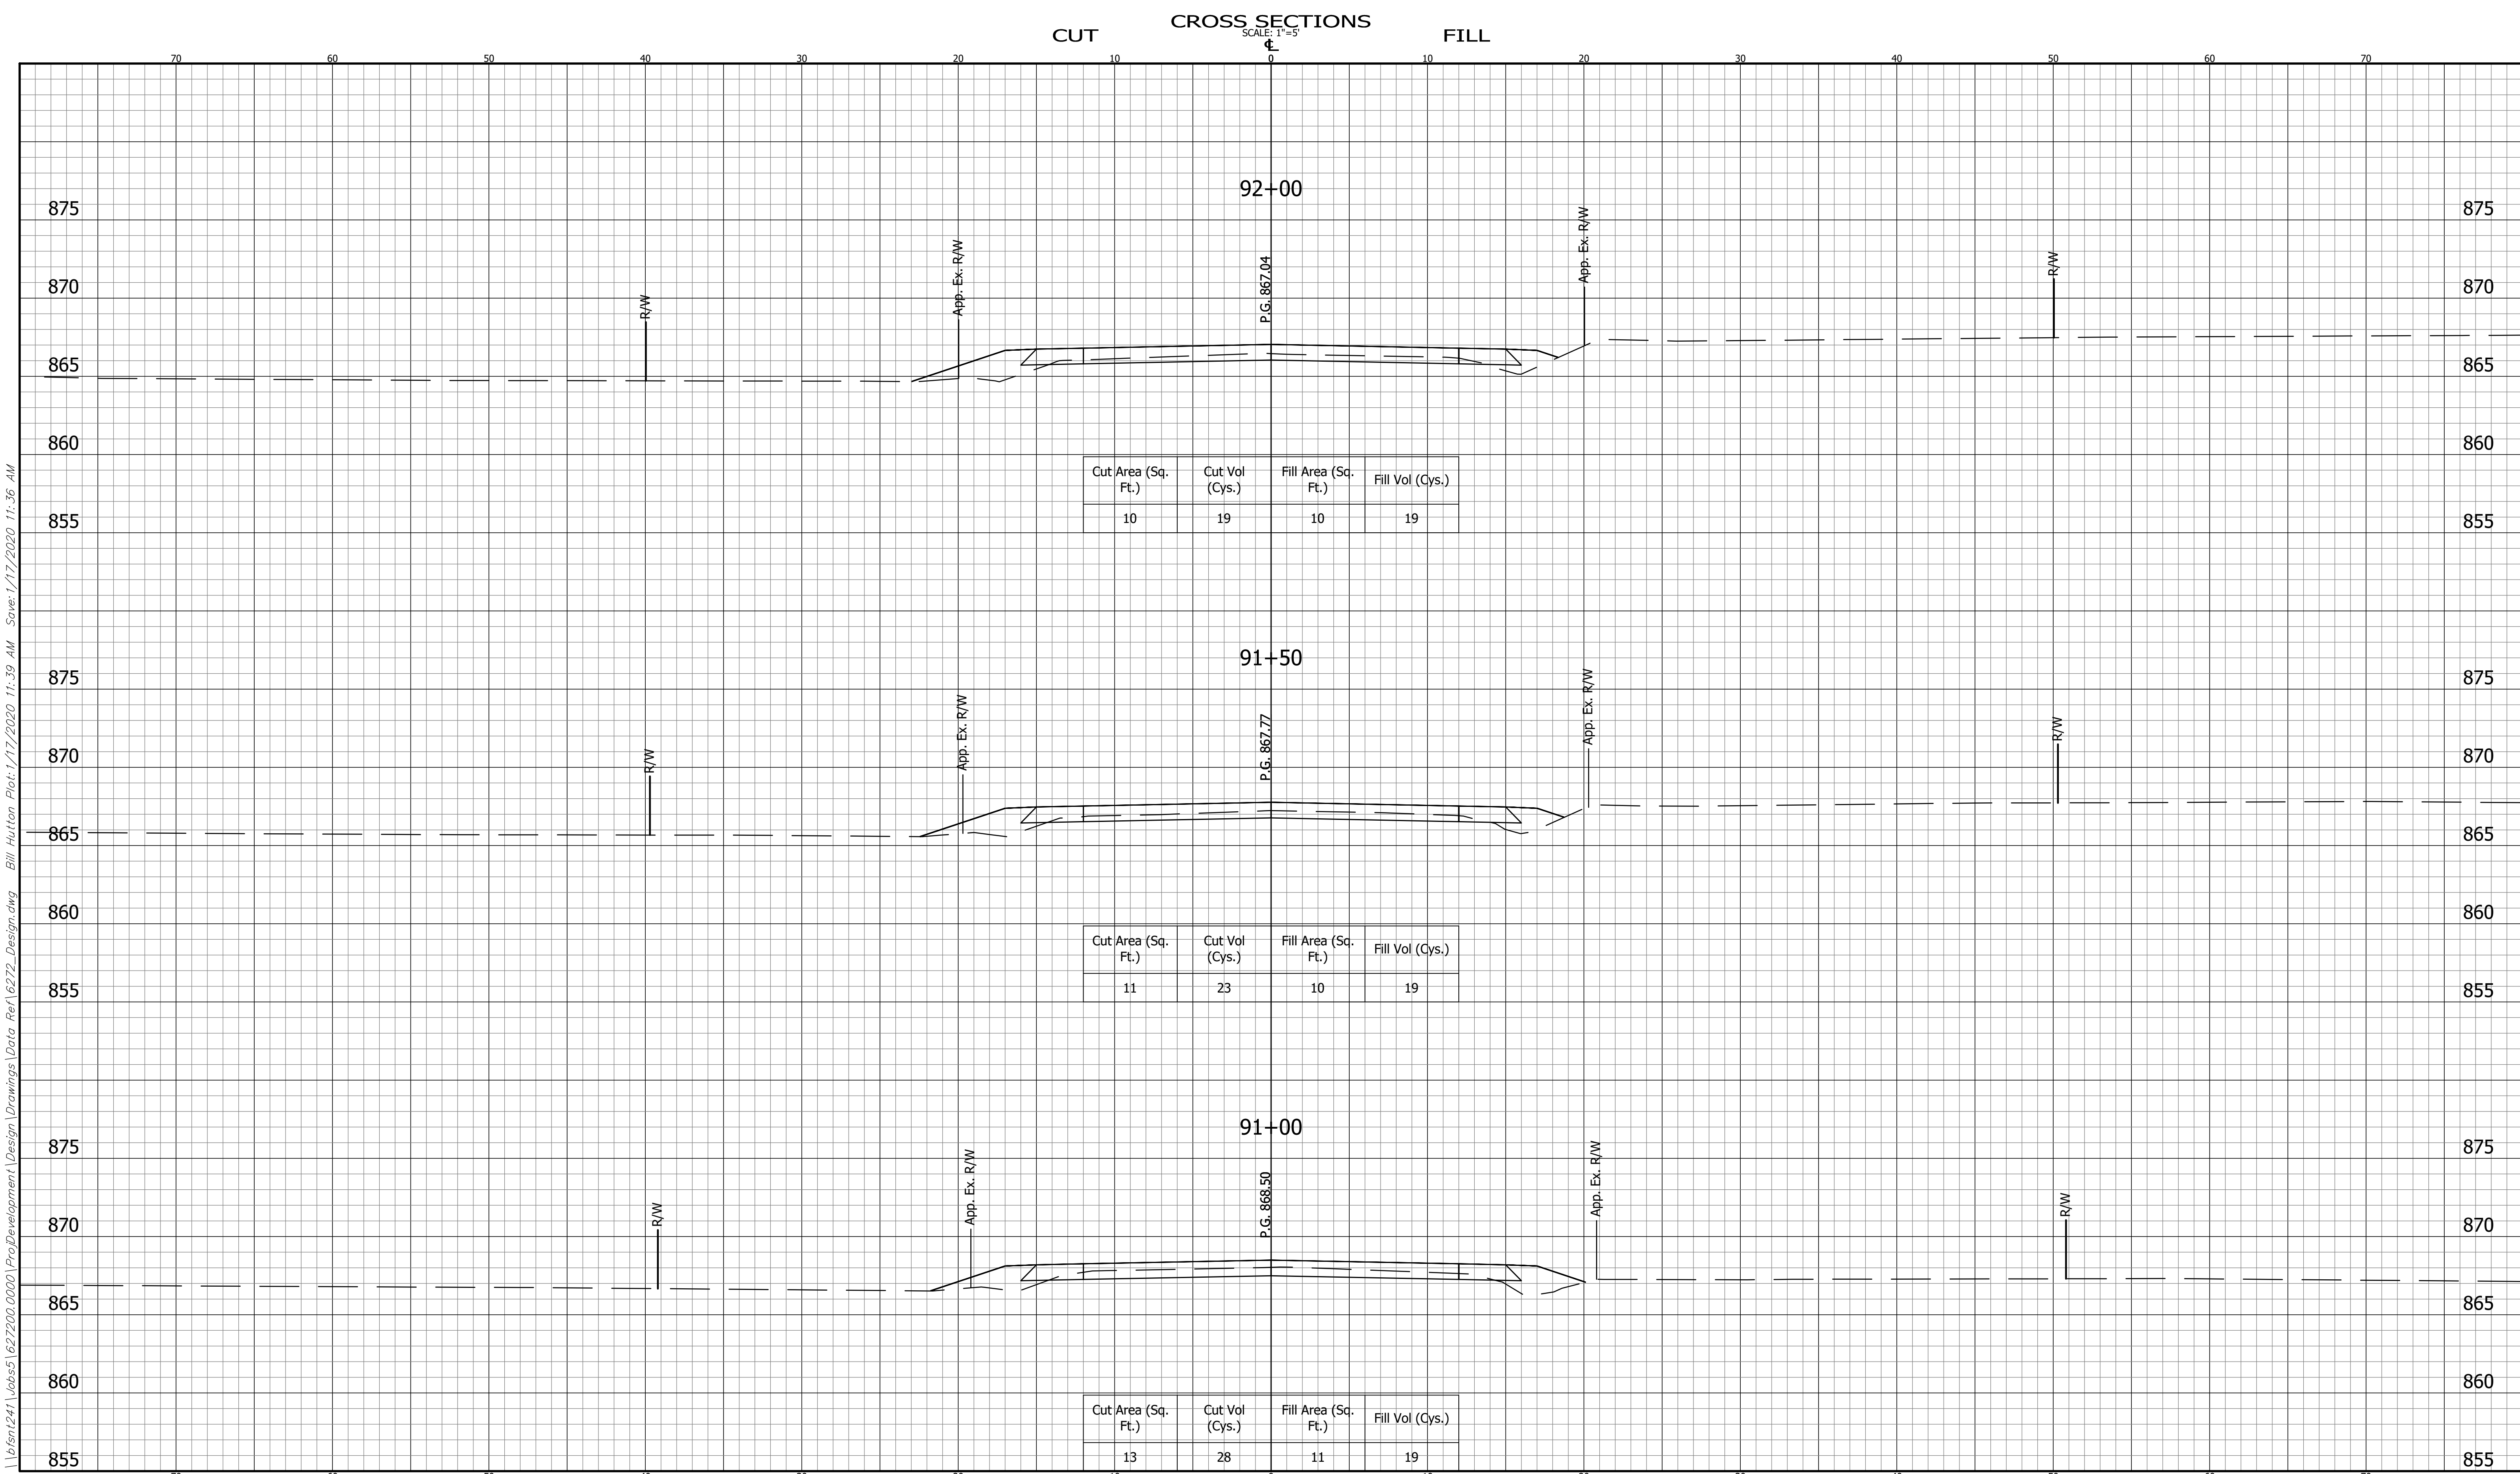


\\656nt241\Jobs\627200.0000\Project\Development\Design\Drawings\Data Ref\6272_Design.dwg Bill Hutton Plot:1/17/2020 11:39 AM Save:1/17/2020 11:36 AM

	CROSS SECTIONS LINE "PR-A"		INDIANA DEPARTMENT OF TRANSPORTATION		BRIDGE FILE	
	DESIGNED: EC		DRAWN: JB		DESIGNATION 1702950	
	CHECKED: BZ		CHECKED: EC		SHEET ---- OF 70	
			COUNTY ROAD 56		PROJECT R-41141 1702950	

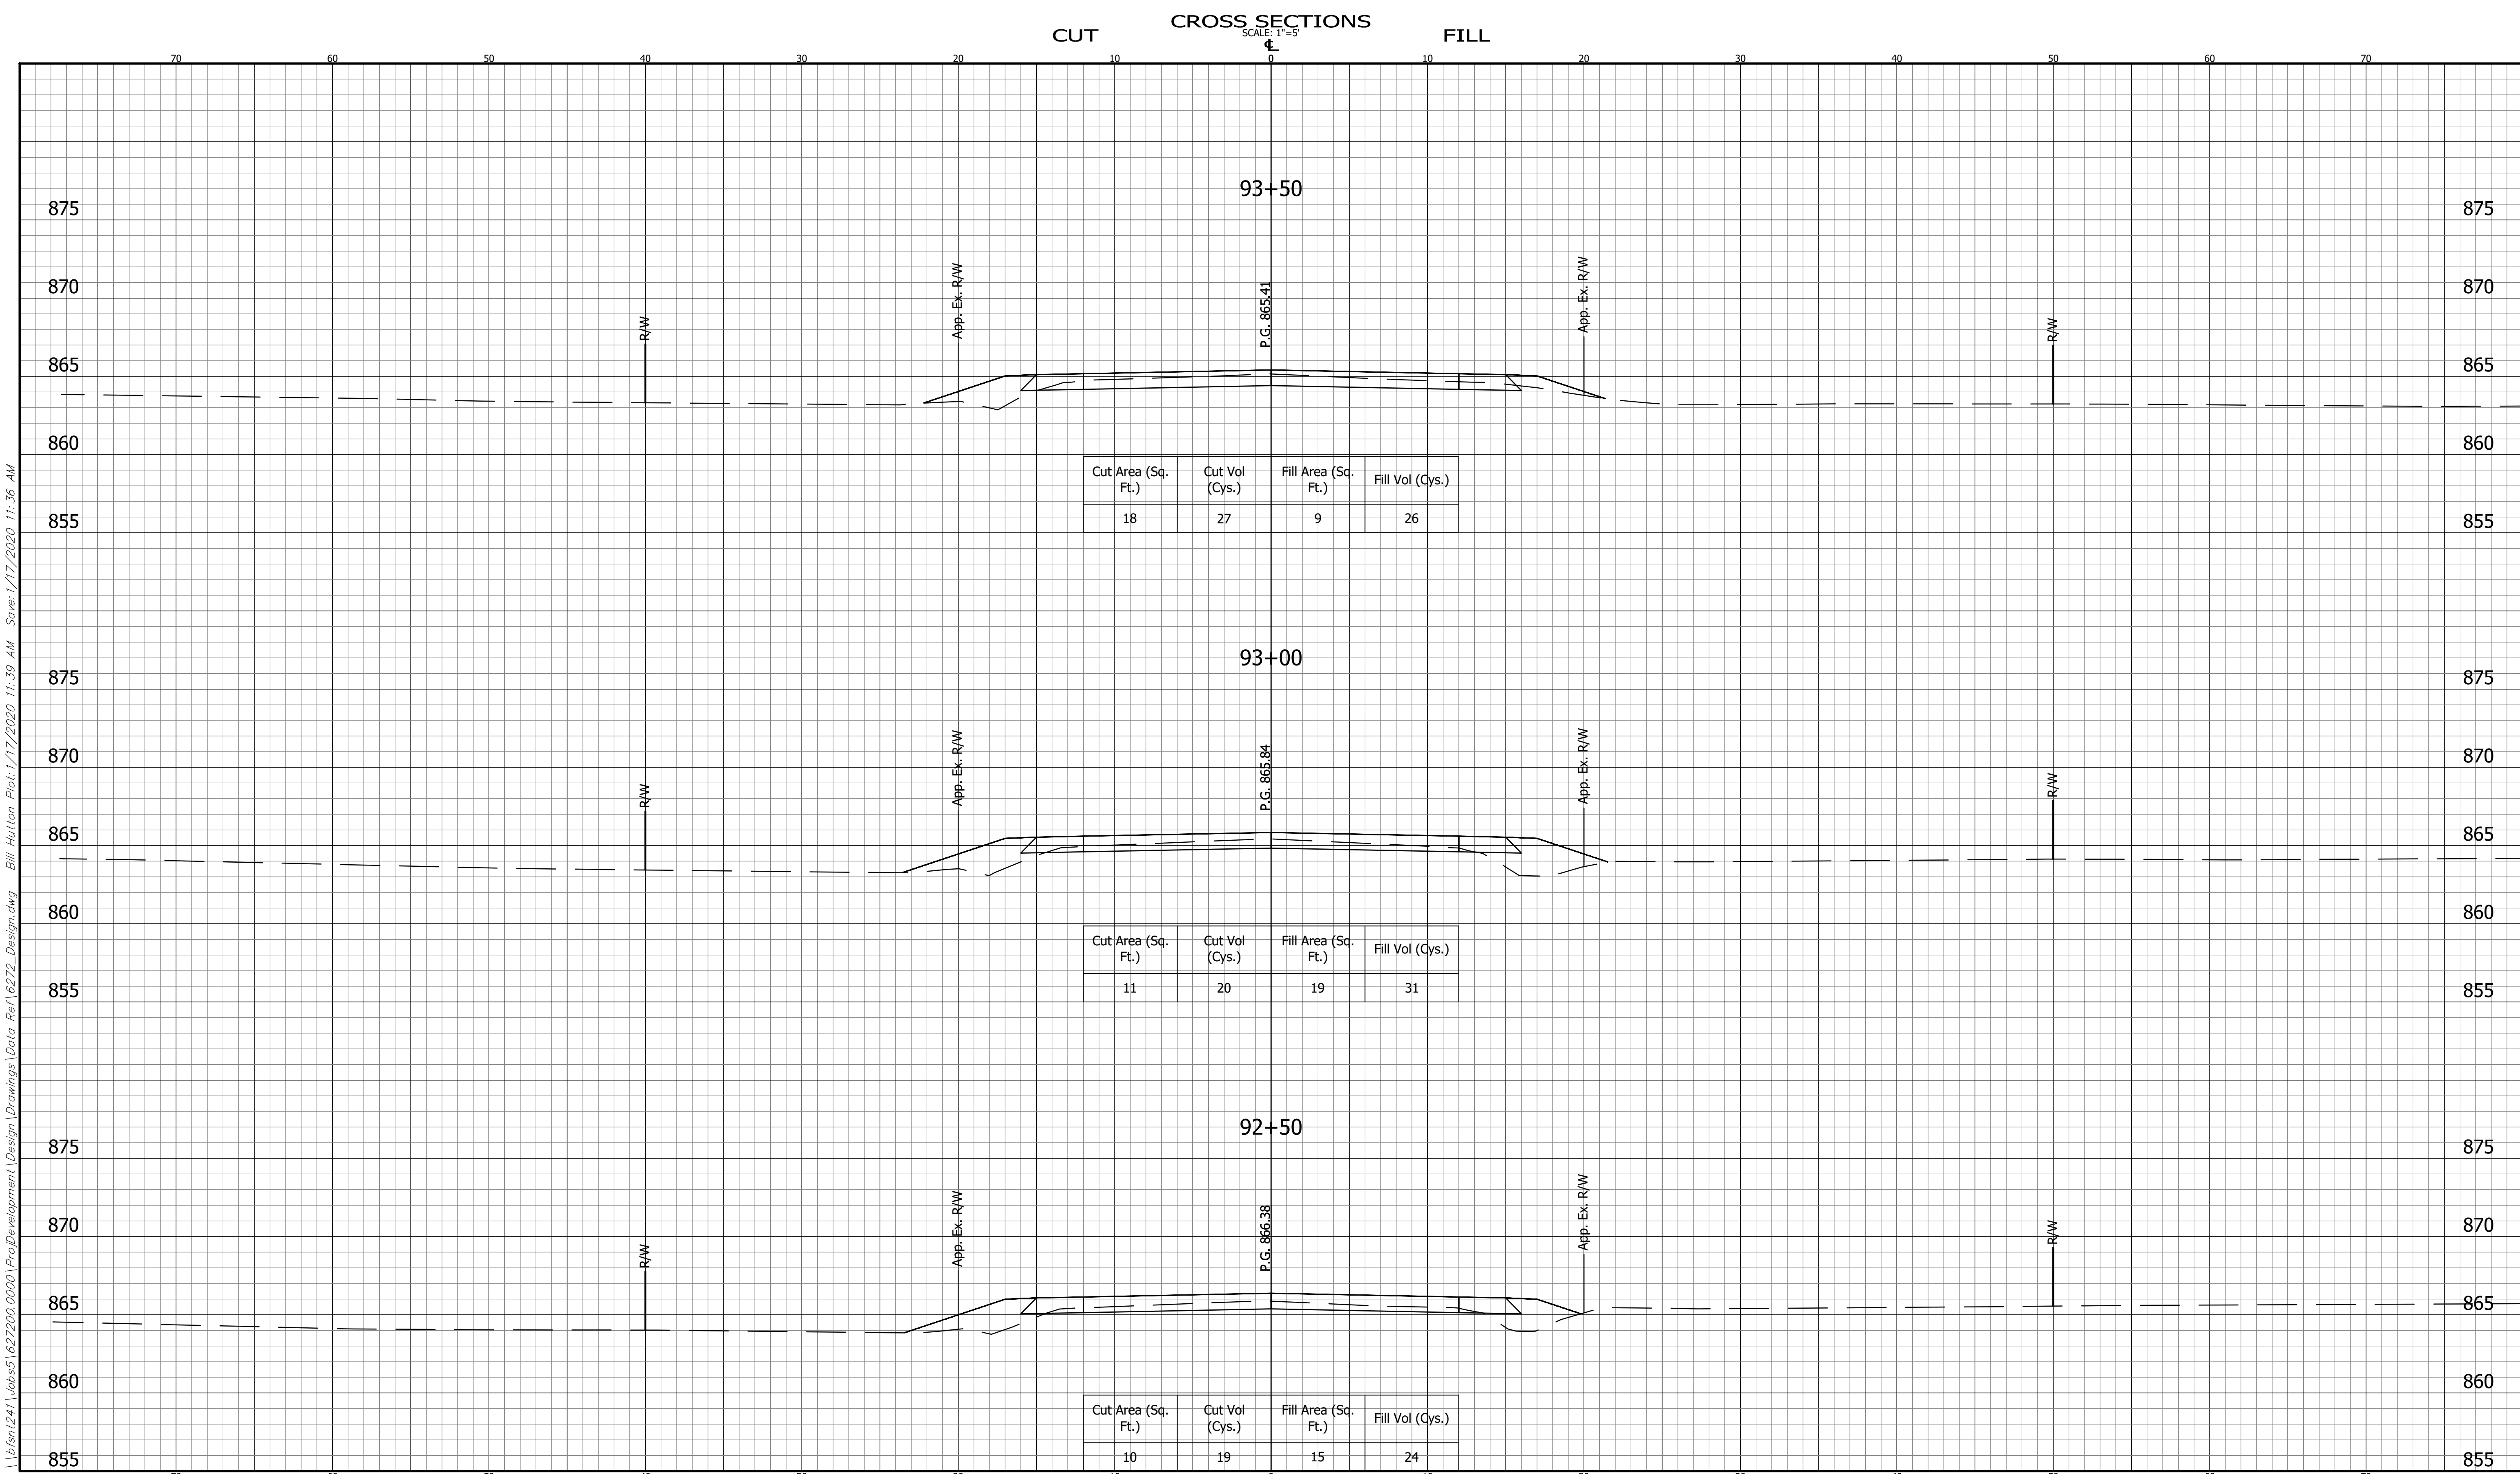

\\656nt241\Jobs\627200.0000\ProjectDevelopment\Design\Drawings\Data Ref\6272_Design.dwg Bill Hutton Plot:1/17/2020 11:39 AM Save:1/17/2020 11:36 AM


	CROSS SECTIONS LINE "PR-A"		INDIANA DEPARTMENT OF TRANSPORTATION		BRIDGE FILE	
	DESIGNED: EC		DRAWN: JB		DESIGNATION 1702950	
	CHECKED: BZ		CHECKED: EC		SHEET ---- OF 70	
			COUNTY ROAD 56		PROJECT R-41141 1702950	

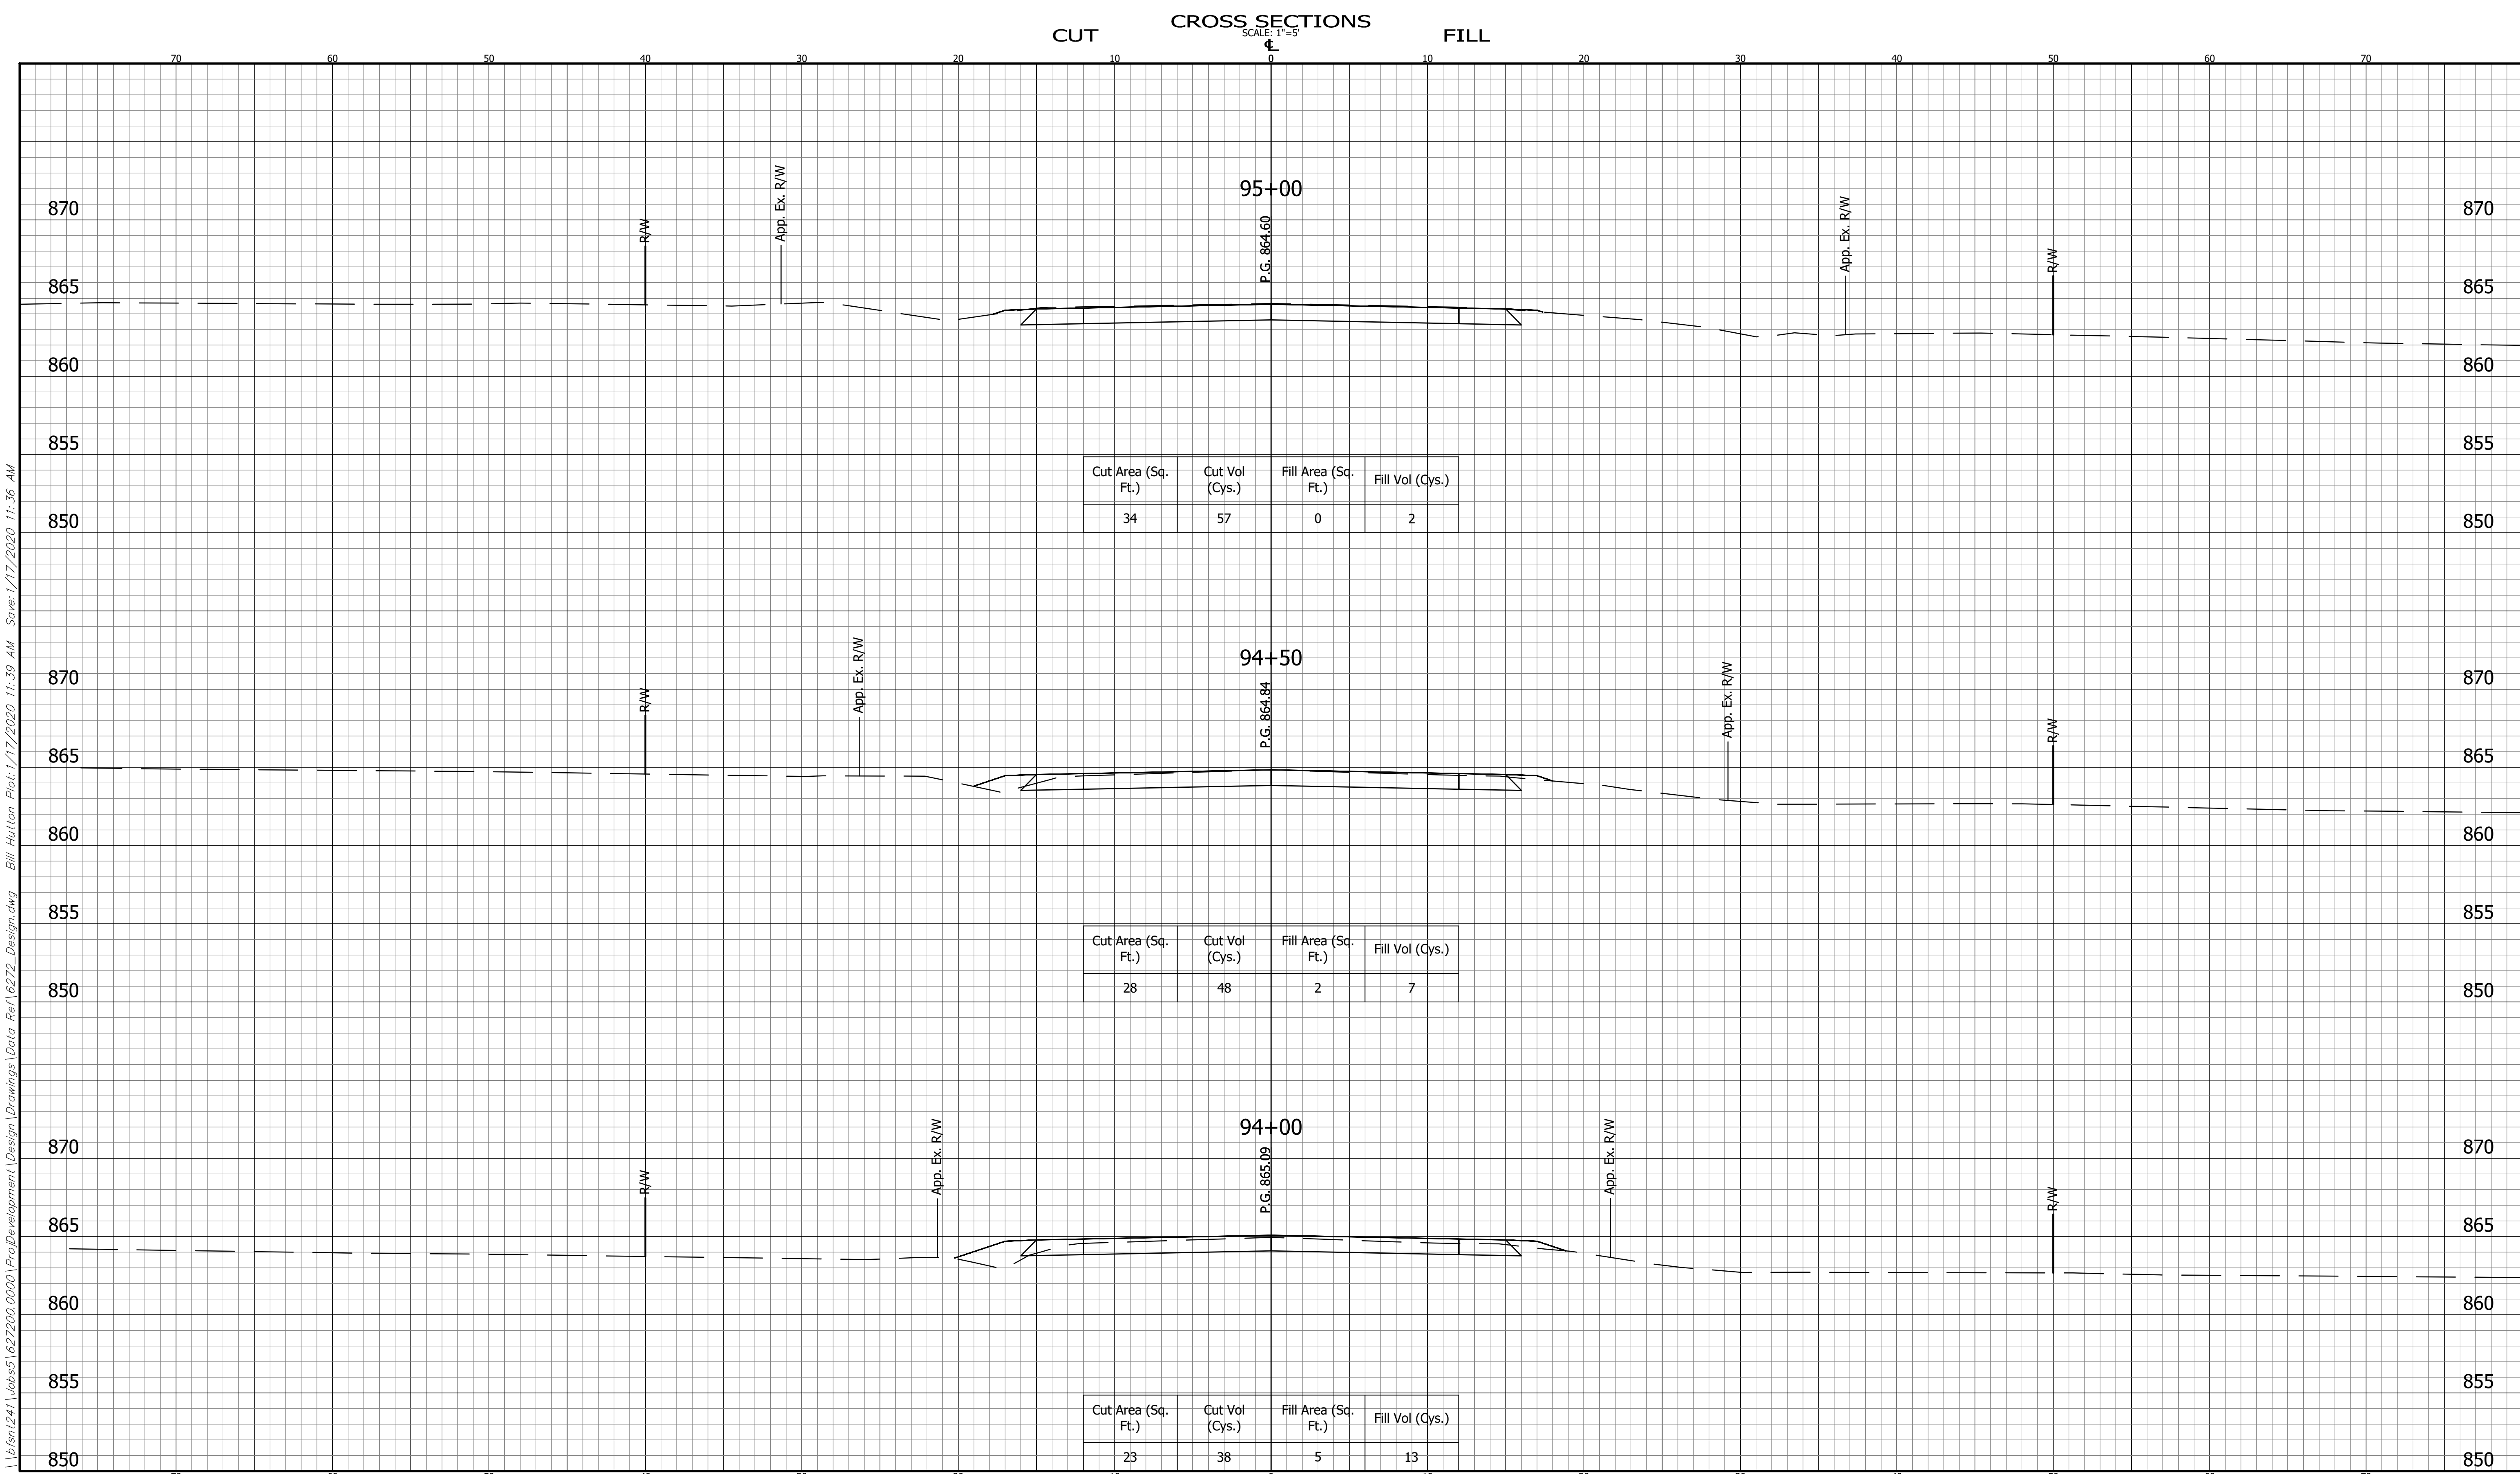

	CROSS SECTIONS LINE "PR-A"		INDIANA DEPARTMENT OF TRANSPORTATION		BRIDGE FILE	
	DESIGNED: EC		DRAWN: JB		DESIGNATION 1702950	
	CHECKED: BZ		CHECKED: EC		SHEET OF 70	
			COUNTY ROAD 56		PROJECT 1702950	

HORIZONTAL SCALE 1" = 5'	BRIDGE FILE
VERTICAL SCALE 1" = 5'	DESIGNATION 1702950
SURVEY BOOK	SHEET OF 70
CONTRACT R-41141	PROJECT 1702950


\\6smt241\jobs\627200.0000\Project\Development\Design\Drawings\Data Ref\6272_Design.dwg Bill Hutton Plot:1/17/2020 11:39 AM Save:1/17/2020 11:36 AM

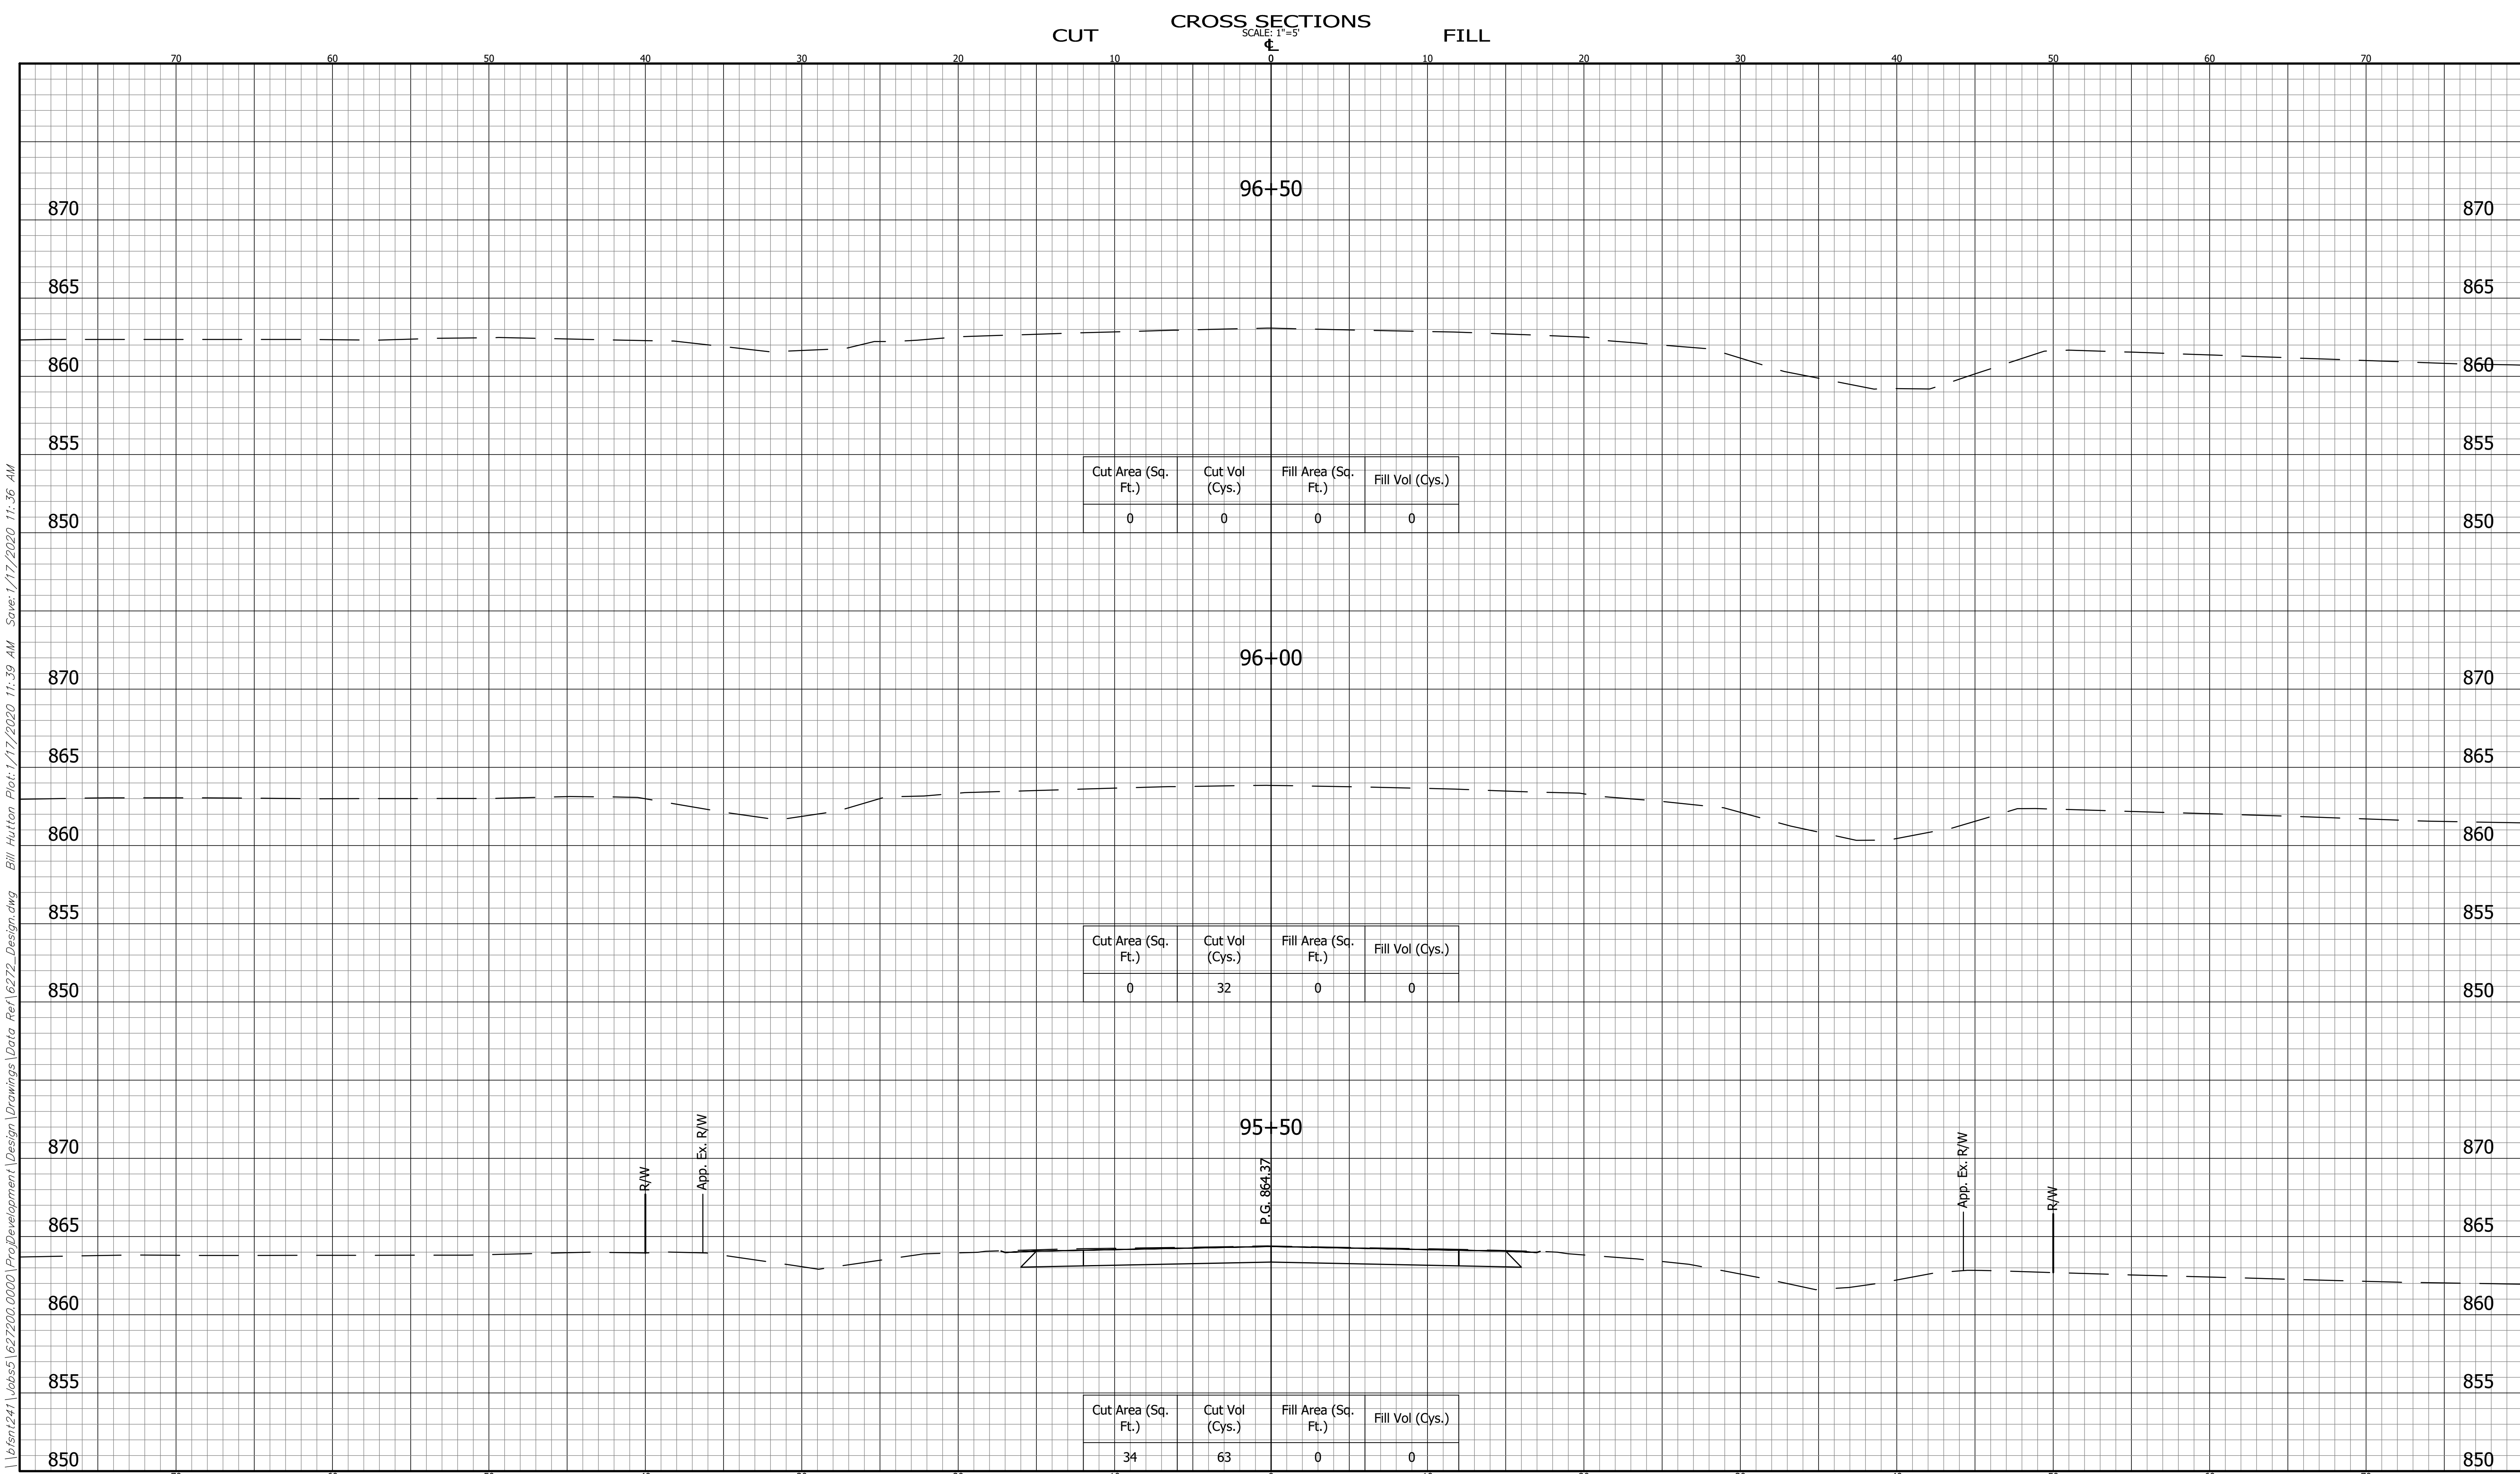

				CROSS SECTIONS LINE "PR-A"				INDIANA DEPARTMENT OF TRANSPORTATION				HORIZONTAL SCALE		BRIDGE FILE		6272
												1" = 5'		DESIGNATION		
												VERTICAL SCALE		1702950		
												1" = 5'				
				DESIGNED: EC		DRAWN: JB		COUNTY ROAD 56				SURVEY BOOK		SHEET		BFS NO.
												----		OF 70		
				CHECKED: BZ		CHECKED: EC						CONTRACT		PROJECT		
												R-41141		1702950		

\\650t241\Jobs\627200.0000\ProDevelopment\Design\Drawings\Data Ref\6272_Design.dwg Bill Hutton Plot:1/17/2020 11:39 AM Save:1/17/2020 11:36 AM


\\bfsr1241\jobs5\627200.0000\ProjDevelopment\ROW\PI\ENG\CalculationDrawings\62720151.dwg Michael Eichenauer Plot:1/16/2020 1:51 PM Save:12/19/2019 2:46 PM

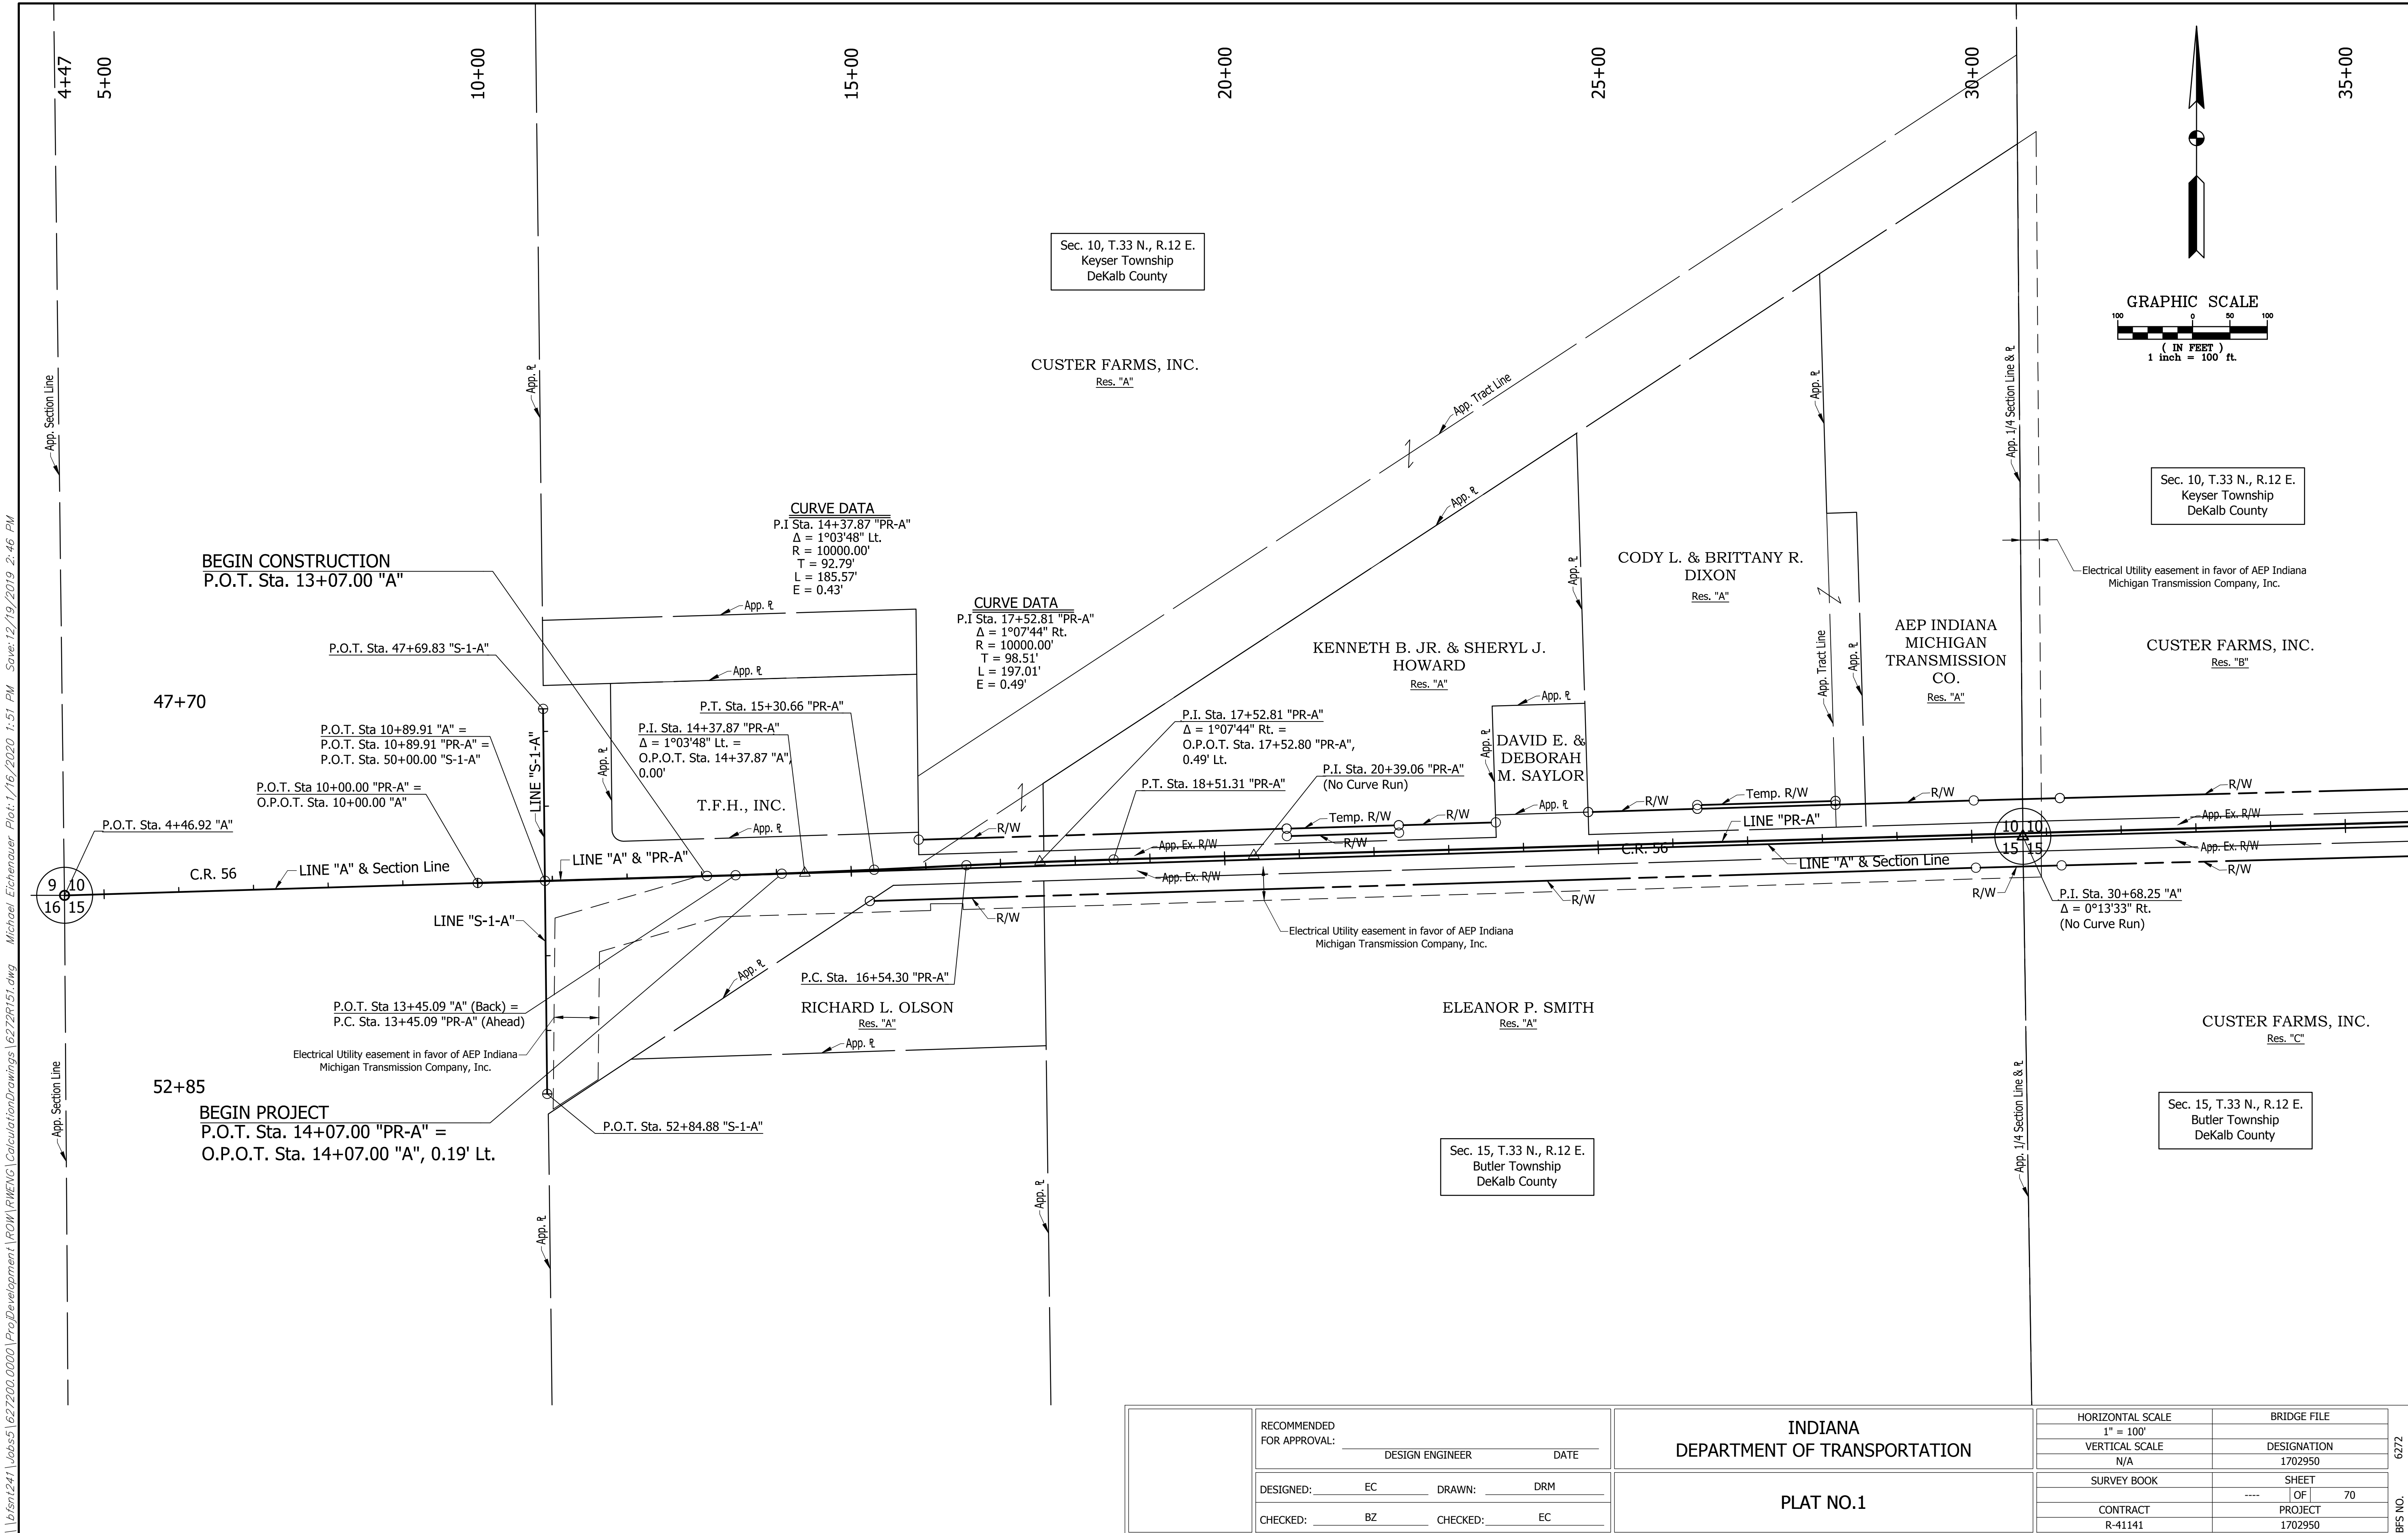

	RECOMMENDED FOR APPROVAL: _____ DESIGN ENGINEER _____ DATE _____		INDIANA DEPARTMENT OF TRANSPORTATION		HORIZONTAL SCALE 1" = 100'	BRIDGE FILE
	DESIGNED: EC DRAWN: DRM		PLAT NO.1		VERTICAL SCALE N/A	DESIGNATION 1702950
	CHECKED: BZ CHECKED: EC				SURVEY BOOK	SHEET OF 70
					CONTRACT R-41141	PROJECT 1702950


6272
BFS NO.

\\bfsr1241\jobs51627200.0000\ProjDevelopment\ROW\PI\ENG\CalculationDrawings\627202R151.dwg Michael Etchenauer Plot: 1/16/2020 1:51 PM Save: 12/19/2019 2:46 PM

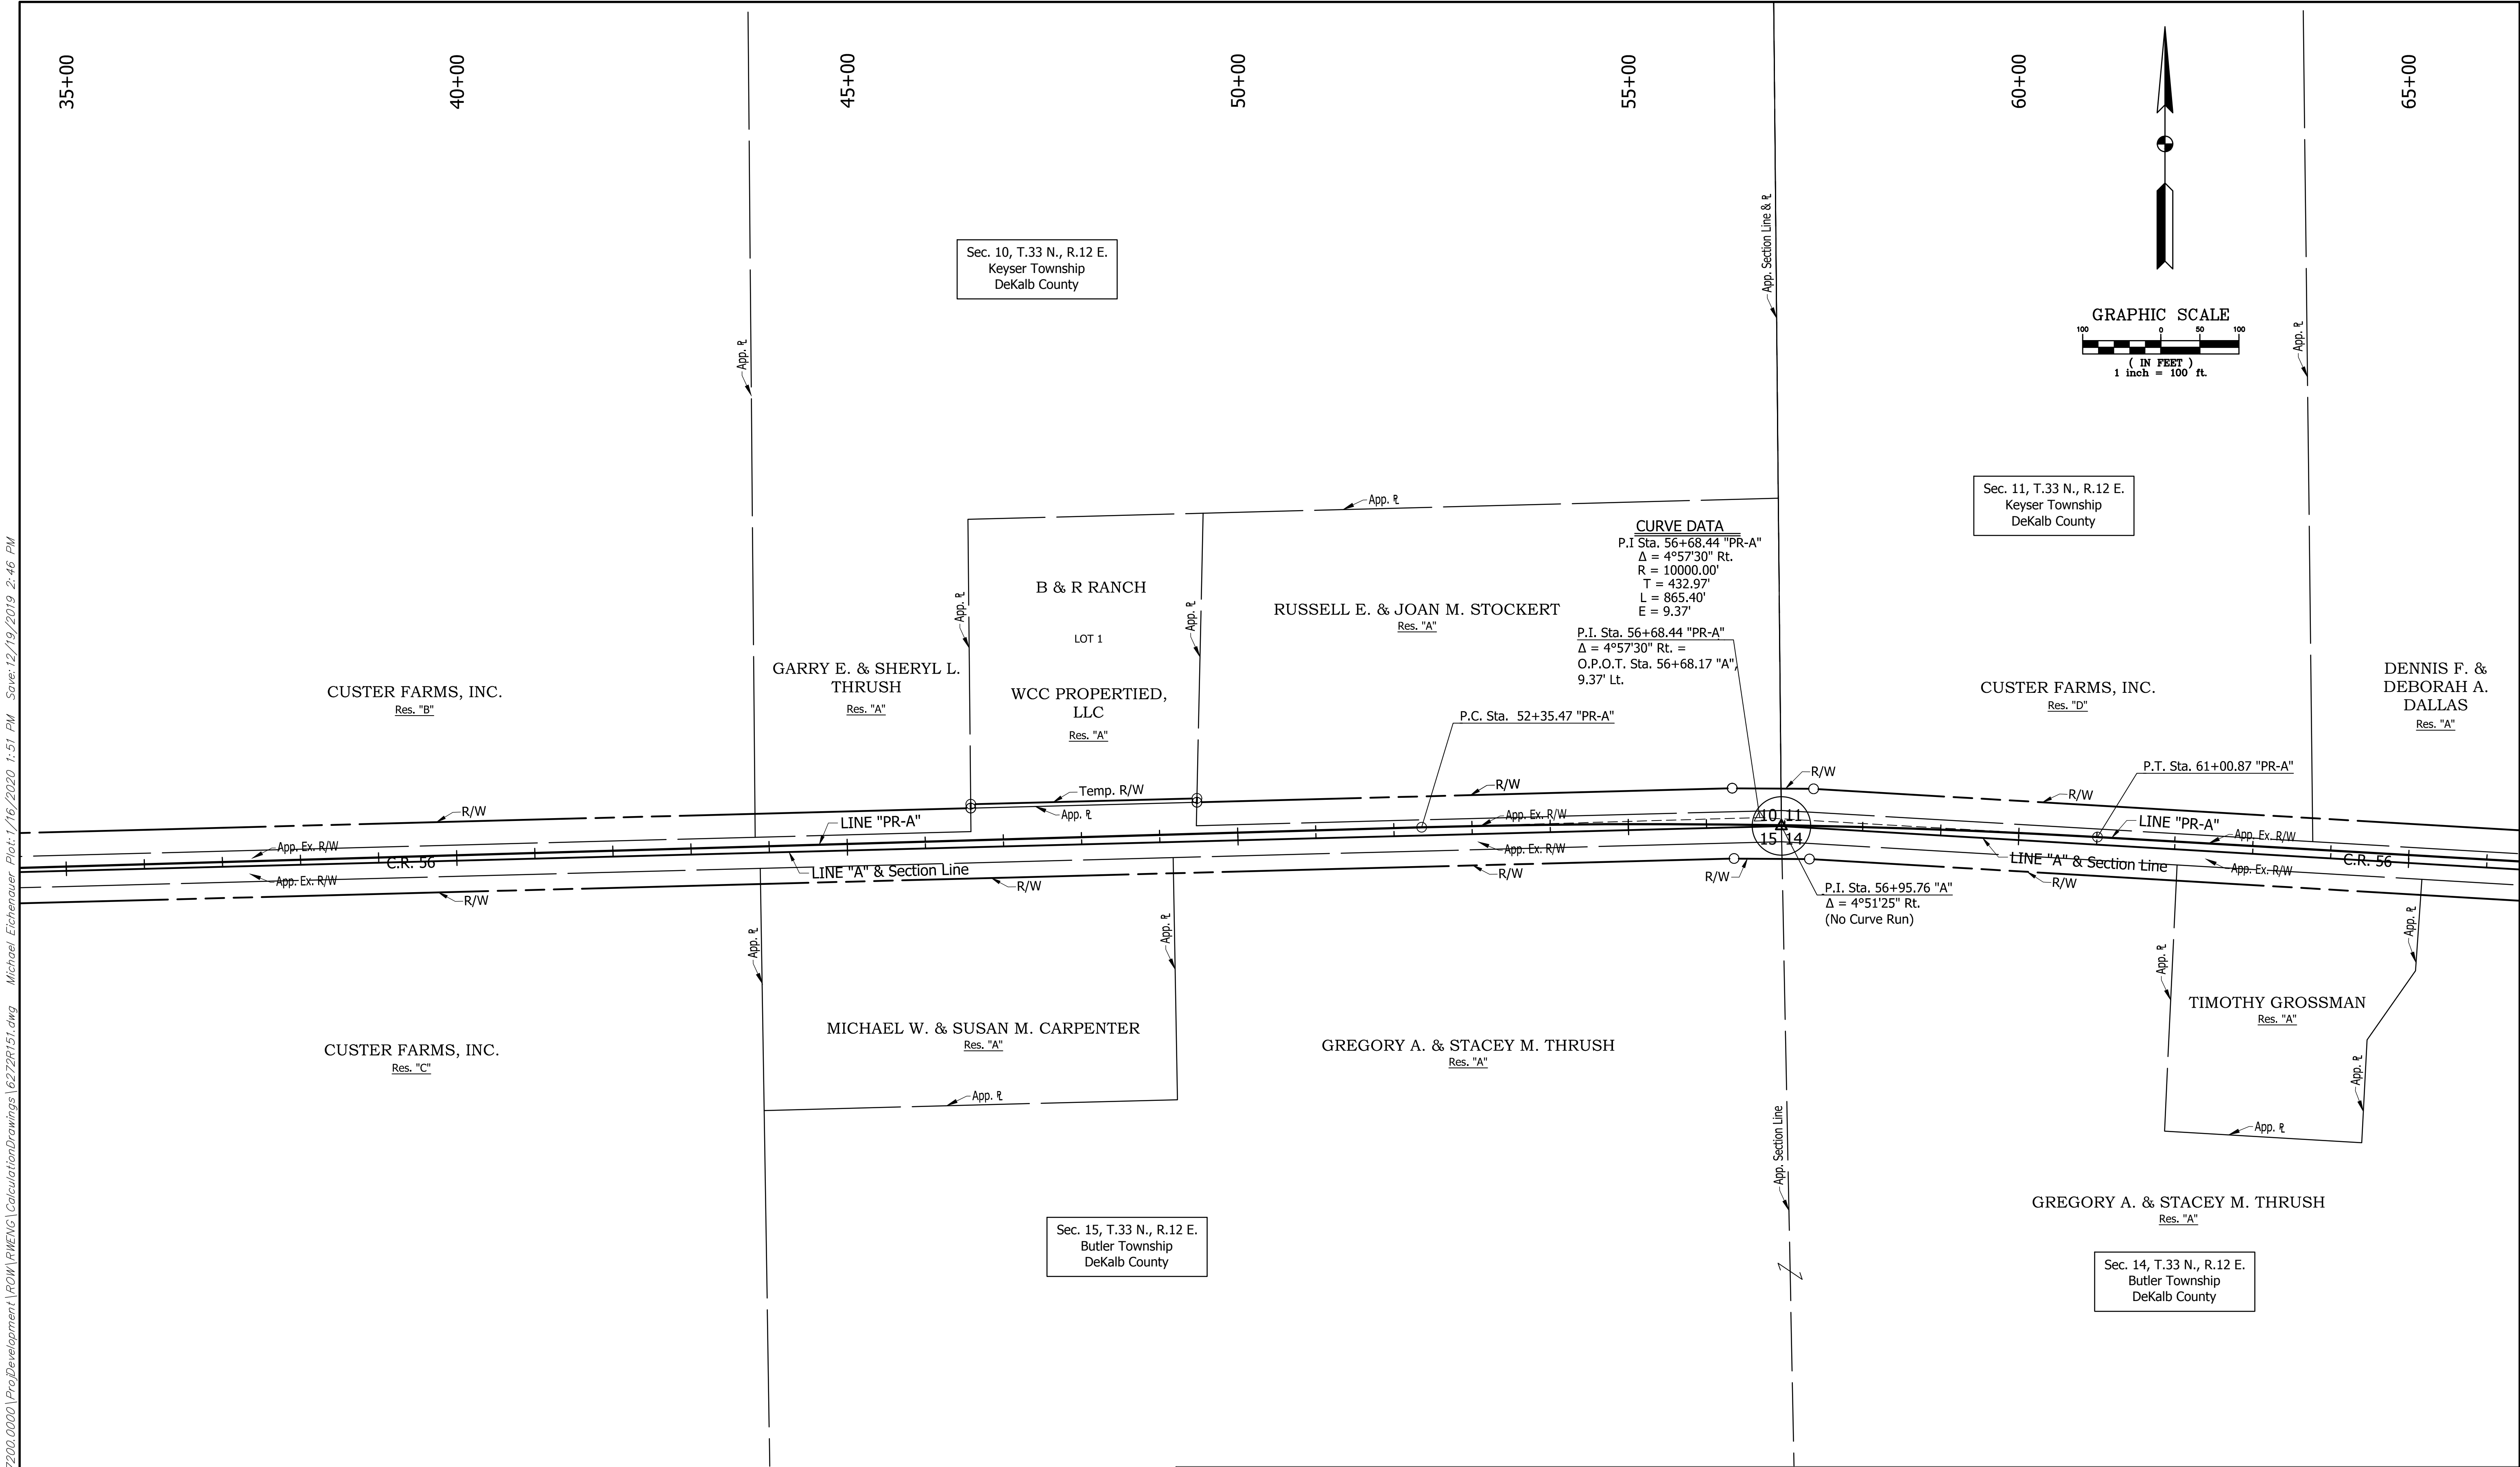

	RECOMMENDED FOR APPROVAL: _____ DESIGN ENGINEER _____ DATE _____		INDIANA DEPARTMENT OF TRANSPORTATION	HORIZONTAL SCALE 1" = 100'		BRIDGE FILE		6272	
				VERTICAL SCALE N/A		DESIGNATION 1702950			
	DESIGNED: _____ EC _____ DRAWN: _____ DRM _____		PLAT NO.1		SURVEY BOOK		SHEET OF 70		
	CHECKED: _____ BZ _____ CHECKED: _____ EC _____				CONTRACT R-41141		PROJECT 1702950		

\\bfsr1241\jobs51627200.0000\ProDevelopment\ROW\PIKING\CalculationDrawings\627202\PI51.dwg Michael Eichenauer Plot: 1/16/2020 1:51 PM Save: 12/19/2019 2:46 PM

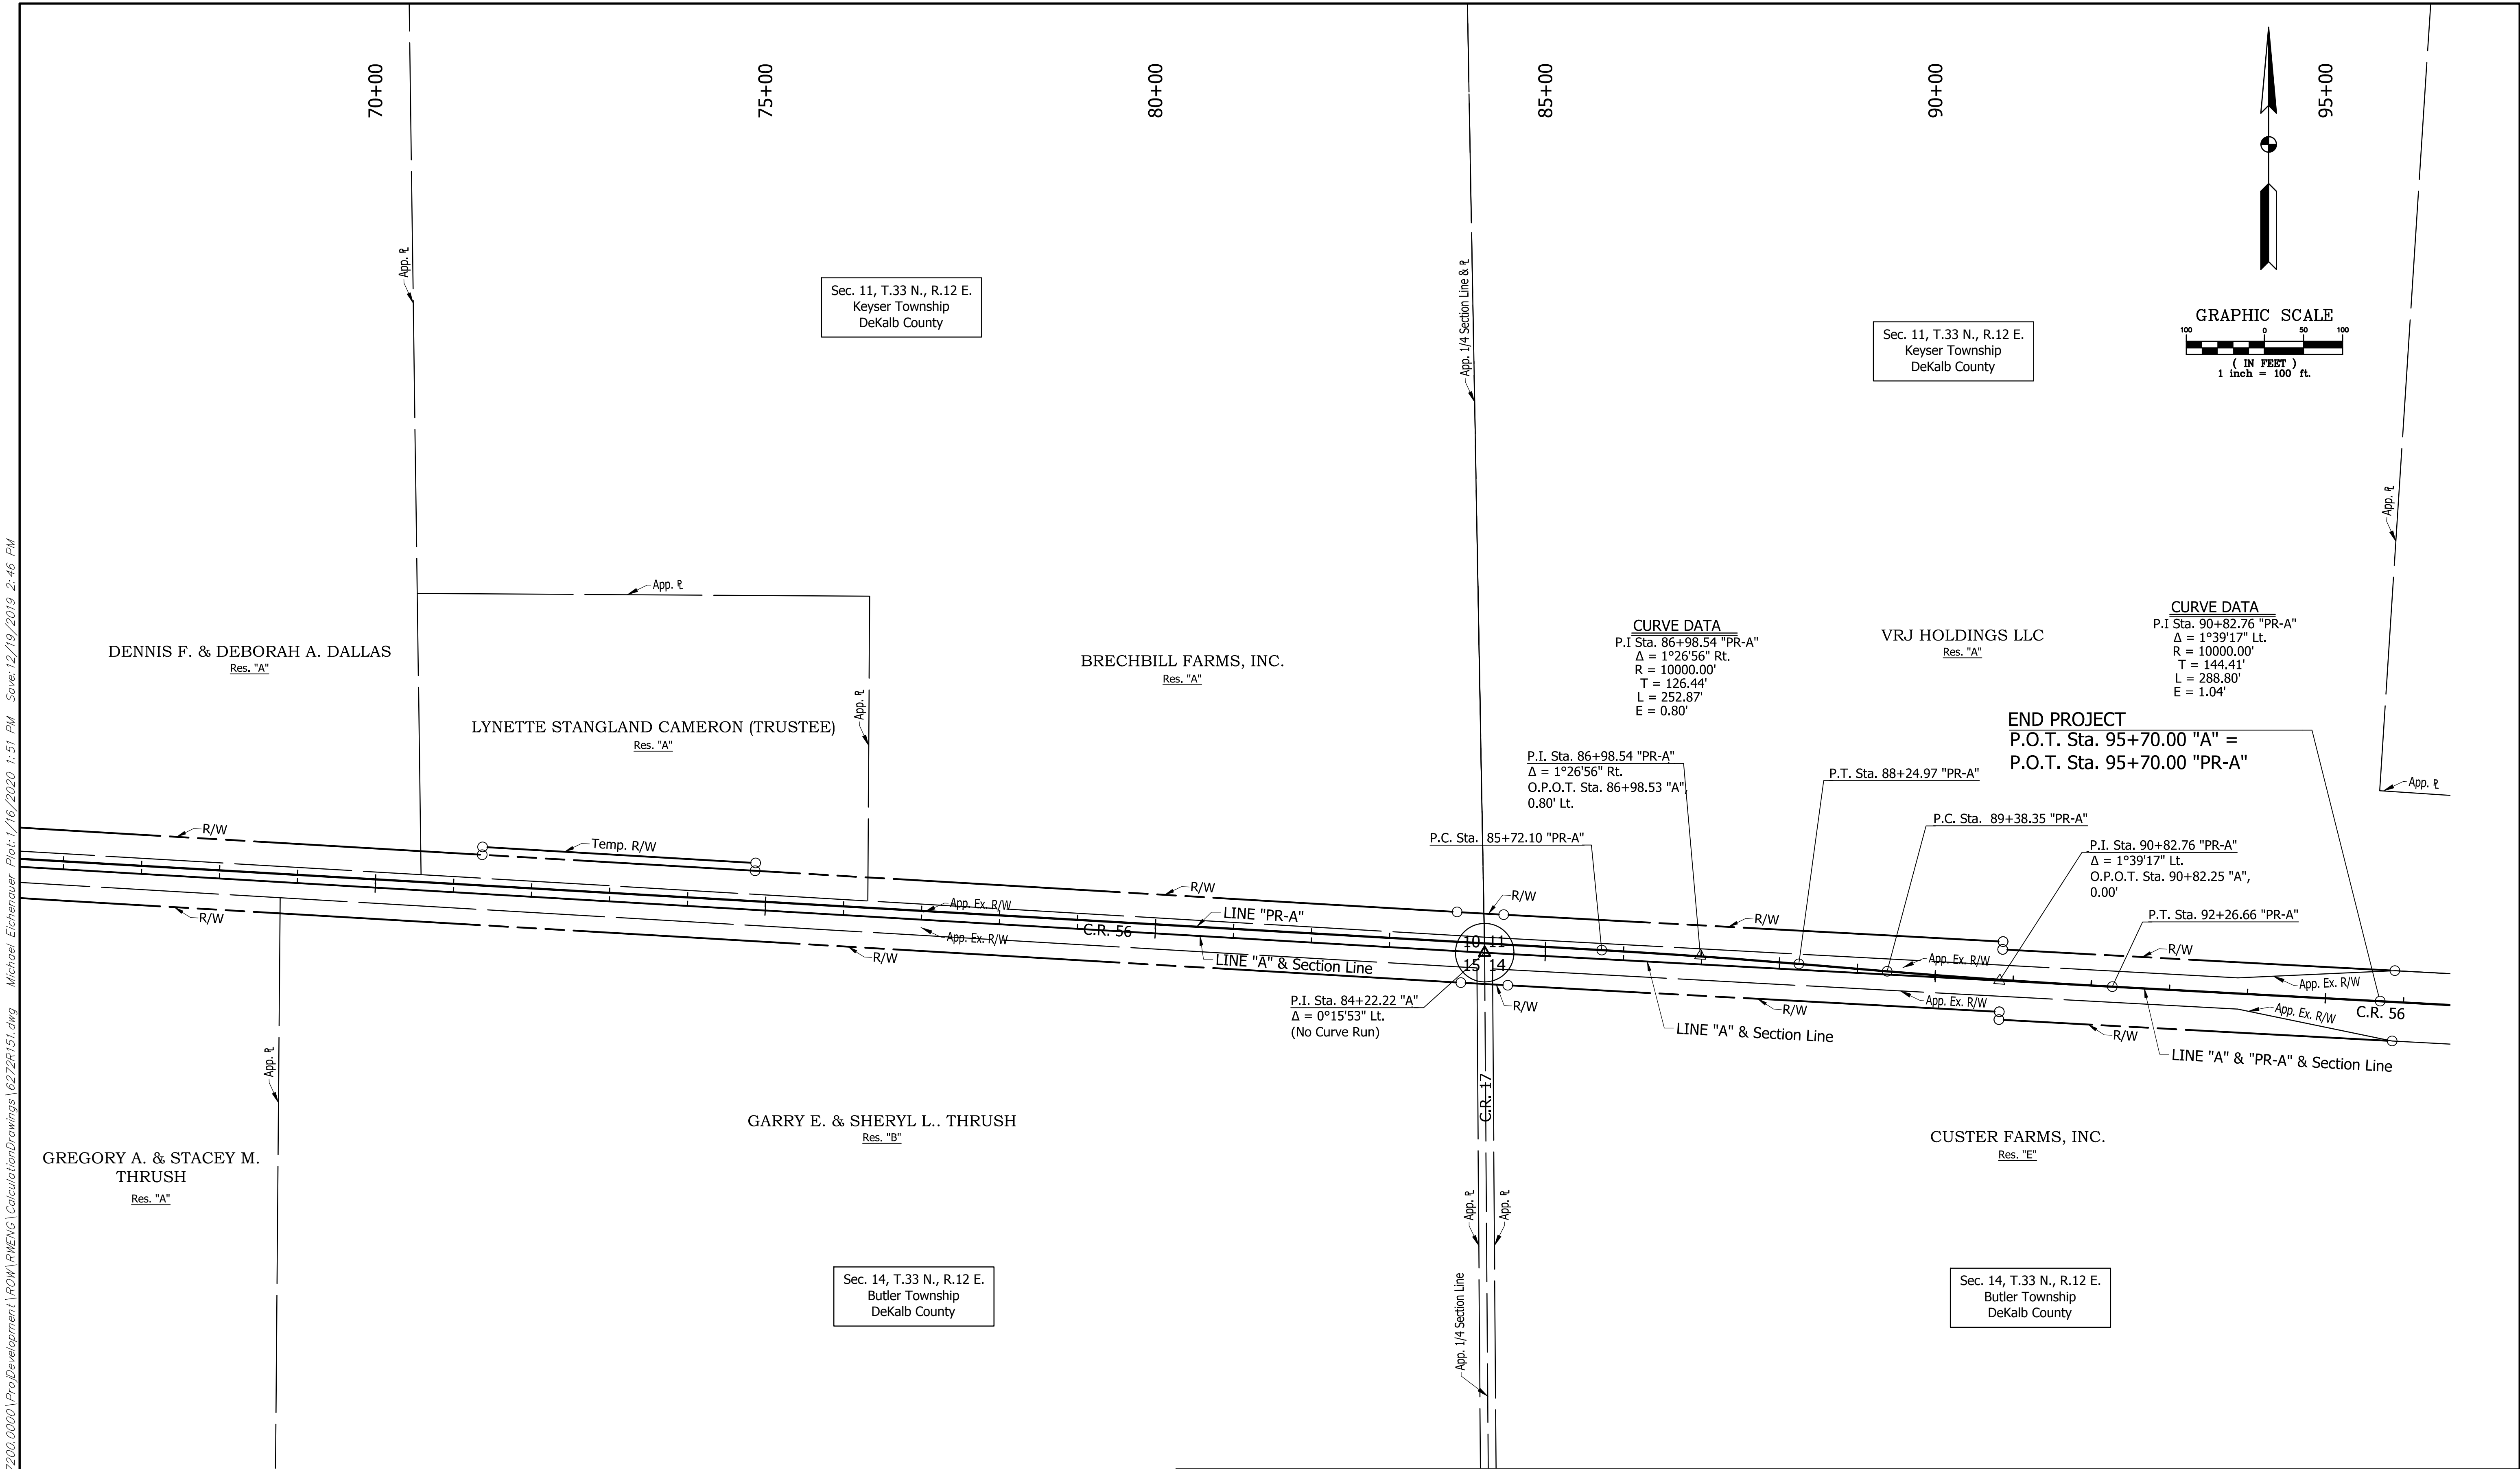


	RECOMMENDED FOR APPROVAL: _____ DESIGN ENGINEER _____ DATE _____		INDIANA DEPARTMENT OF TRANSPORTATION	HORIZONTAL SCALE 1" = 100'		BRIDGE FILE	
				VERTICAL SCALE N/A		DESIGNATION 1702950	
	DESIGNED: _____ EC _____ DRAWN: _____ DRM _____		PLAT NO.1	SURVEY BOOK		SHEET OF 70	
	CHECKED: _____ BZ _____ CHECKED: _____ EC _____			CONTRACT R-41141		PROJECT 1702950	

\\bfs1241\jobs5\627200.0000\ProjDevelopment\ROW\PIKING\CalculationDrawings\62720151.dwg Michael Eichenauer Plot:1/16/2020 1:51 PM Save:12/19/2019 2:46 PM

SECTION	INDEX LETTER	OWNER'S NAME
11	(A)	MICHAEL L. & DANNY L. WARFIELD
11	(B)	MARY E. WARFIELD

CUSTER FARMS, INC.
Res. "E"


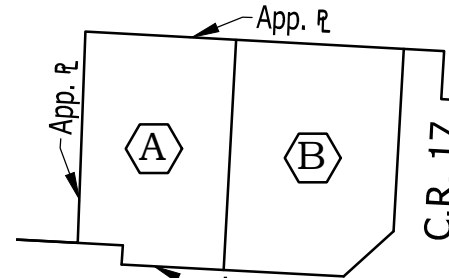


VRJ HOLDINGS LLC

RONALD W. DICKE

Sec. 14, T.33 N., R.12 E.
Butler Township
DeKalb County

Sec. 11, T.33 N., R.12 E.
Keyser Township
DeKalb County

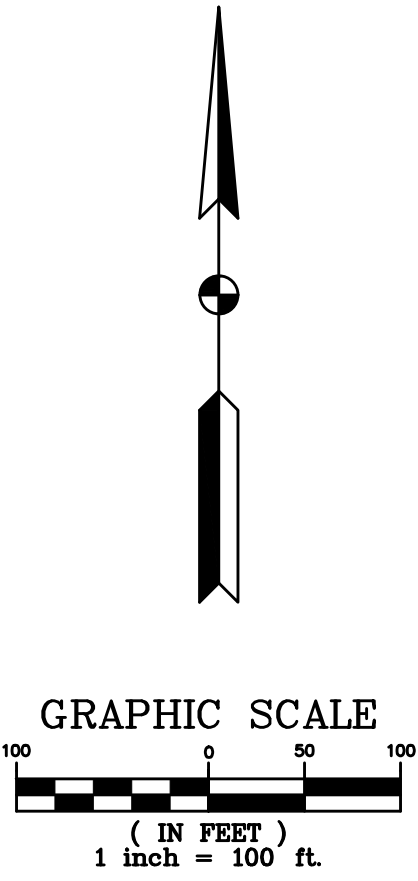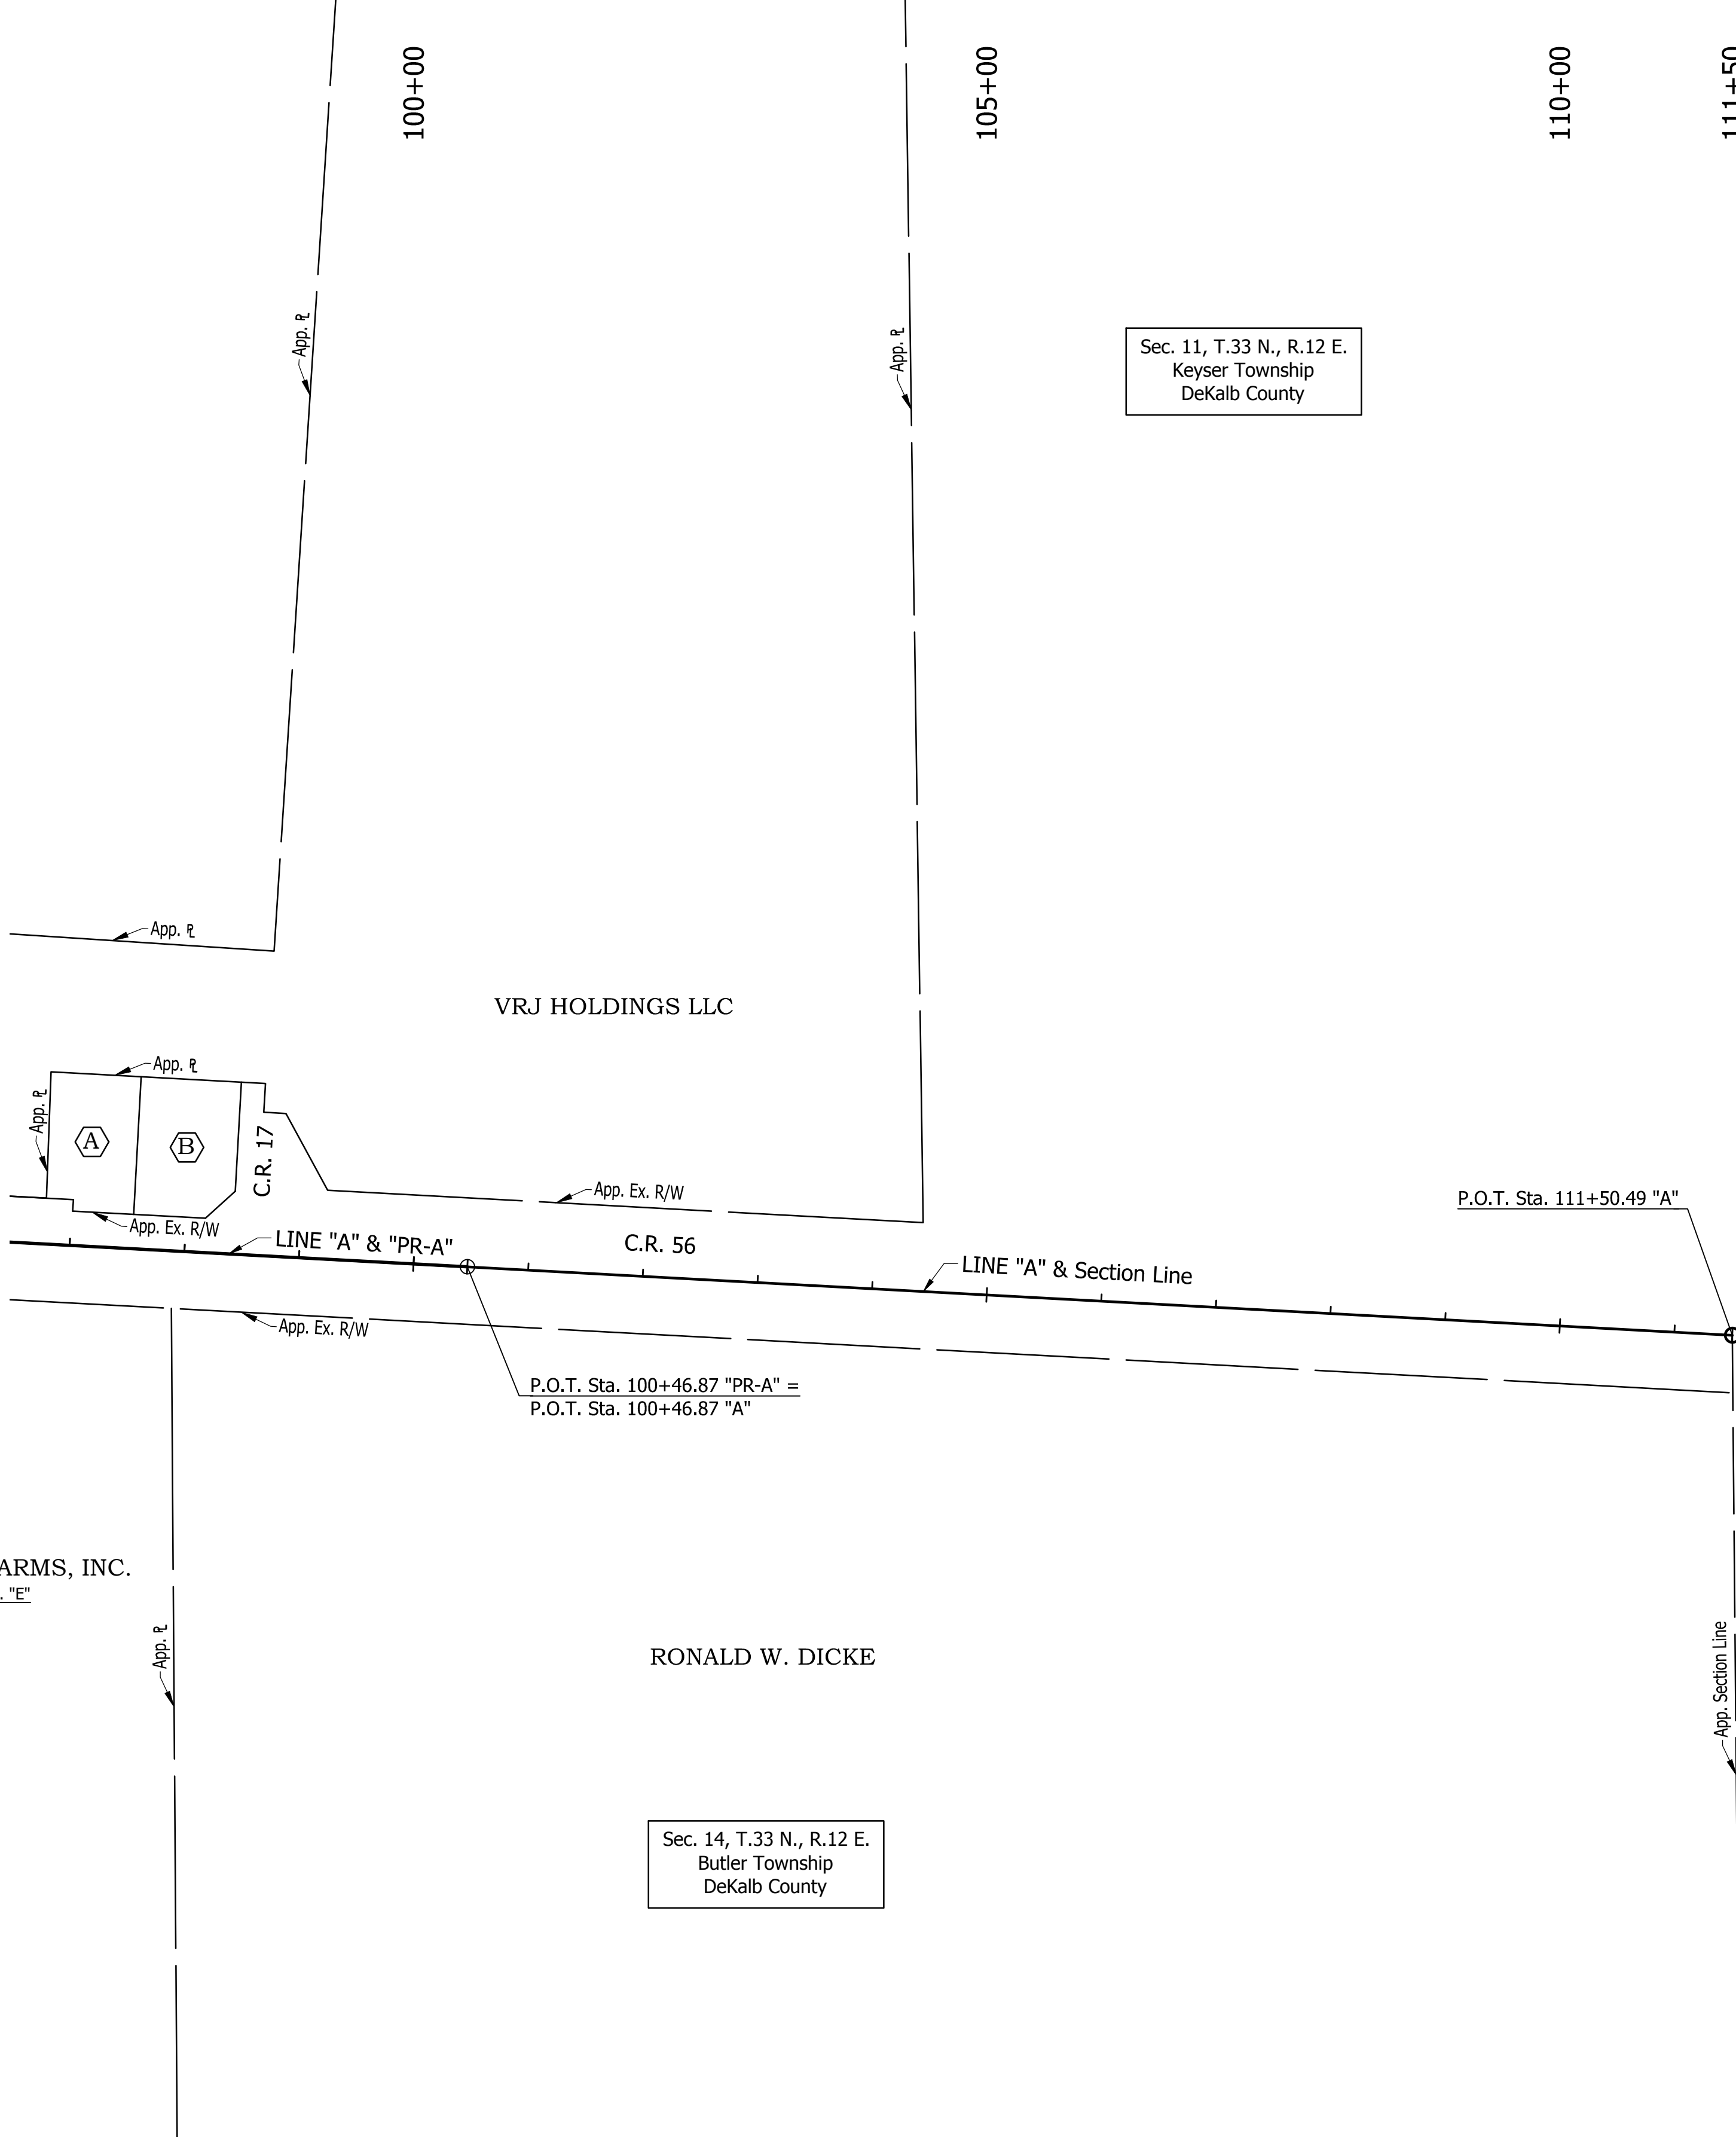


RECOMMENDED FOR APPROVAL: _____ DESIGN ENGINEER DATE	
DESIGNED: EC	DRAWN: DRM
CHECKED: BZ	CHECKED: EC


INDIANA
DEPARTMENT OF TRANSPORTATION

PLAT NO.1

HORIZONTAL SCALE 1" = 100'	BRIDGE FILE
VERTICAL SCALE N/A	DESIGNATION 1702950
SURVEY BOOK	SHEET ---- OF 70
CONTRACT R-41141	PROJECT 1702950

\\bfs1241\cbs5\627200.0000\ProjDevelopment\Drawings\62729401.dwg Bill Hutton Plot: 1/17/2020 11:46 AM Save: 1/17/2020 6:50 AM

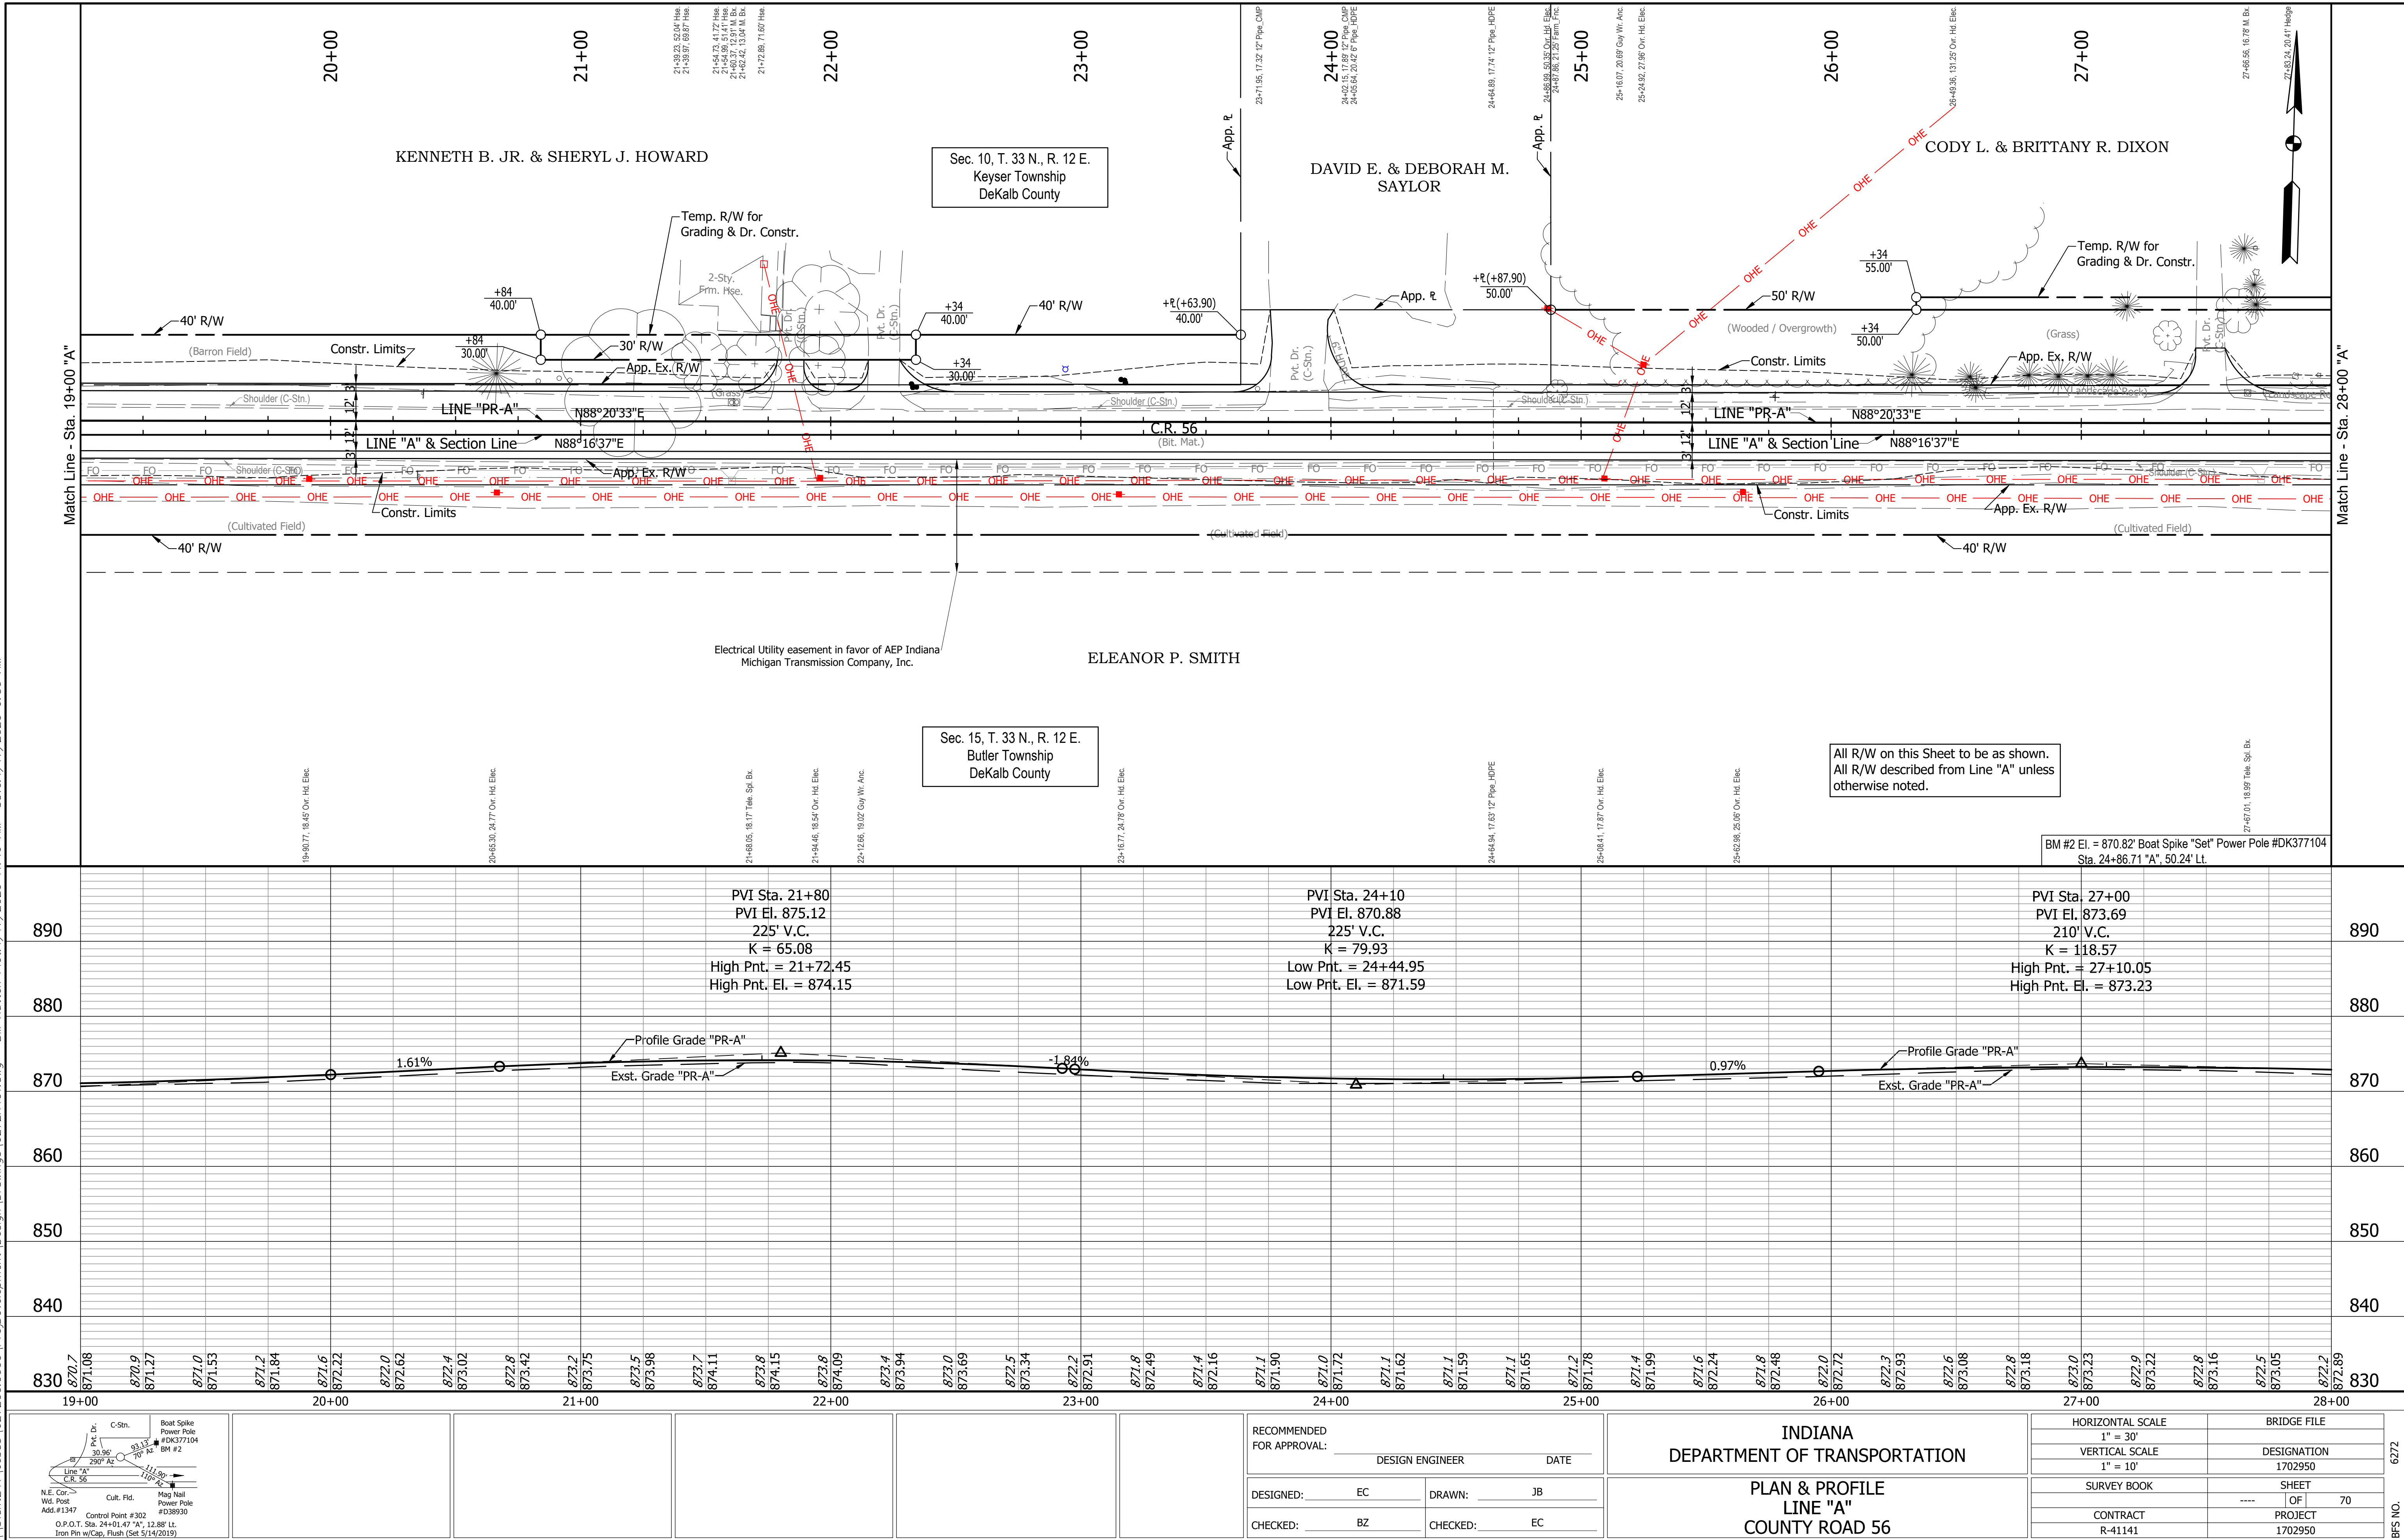

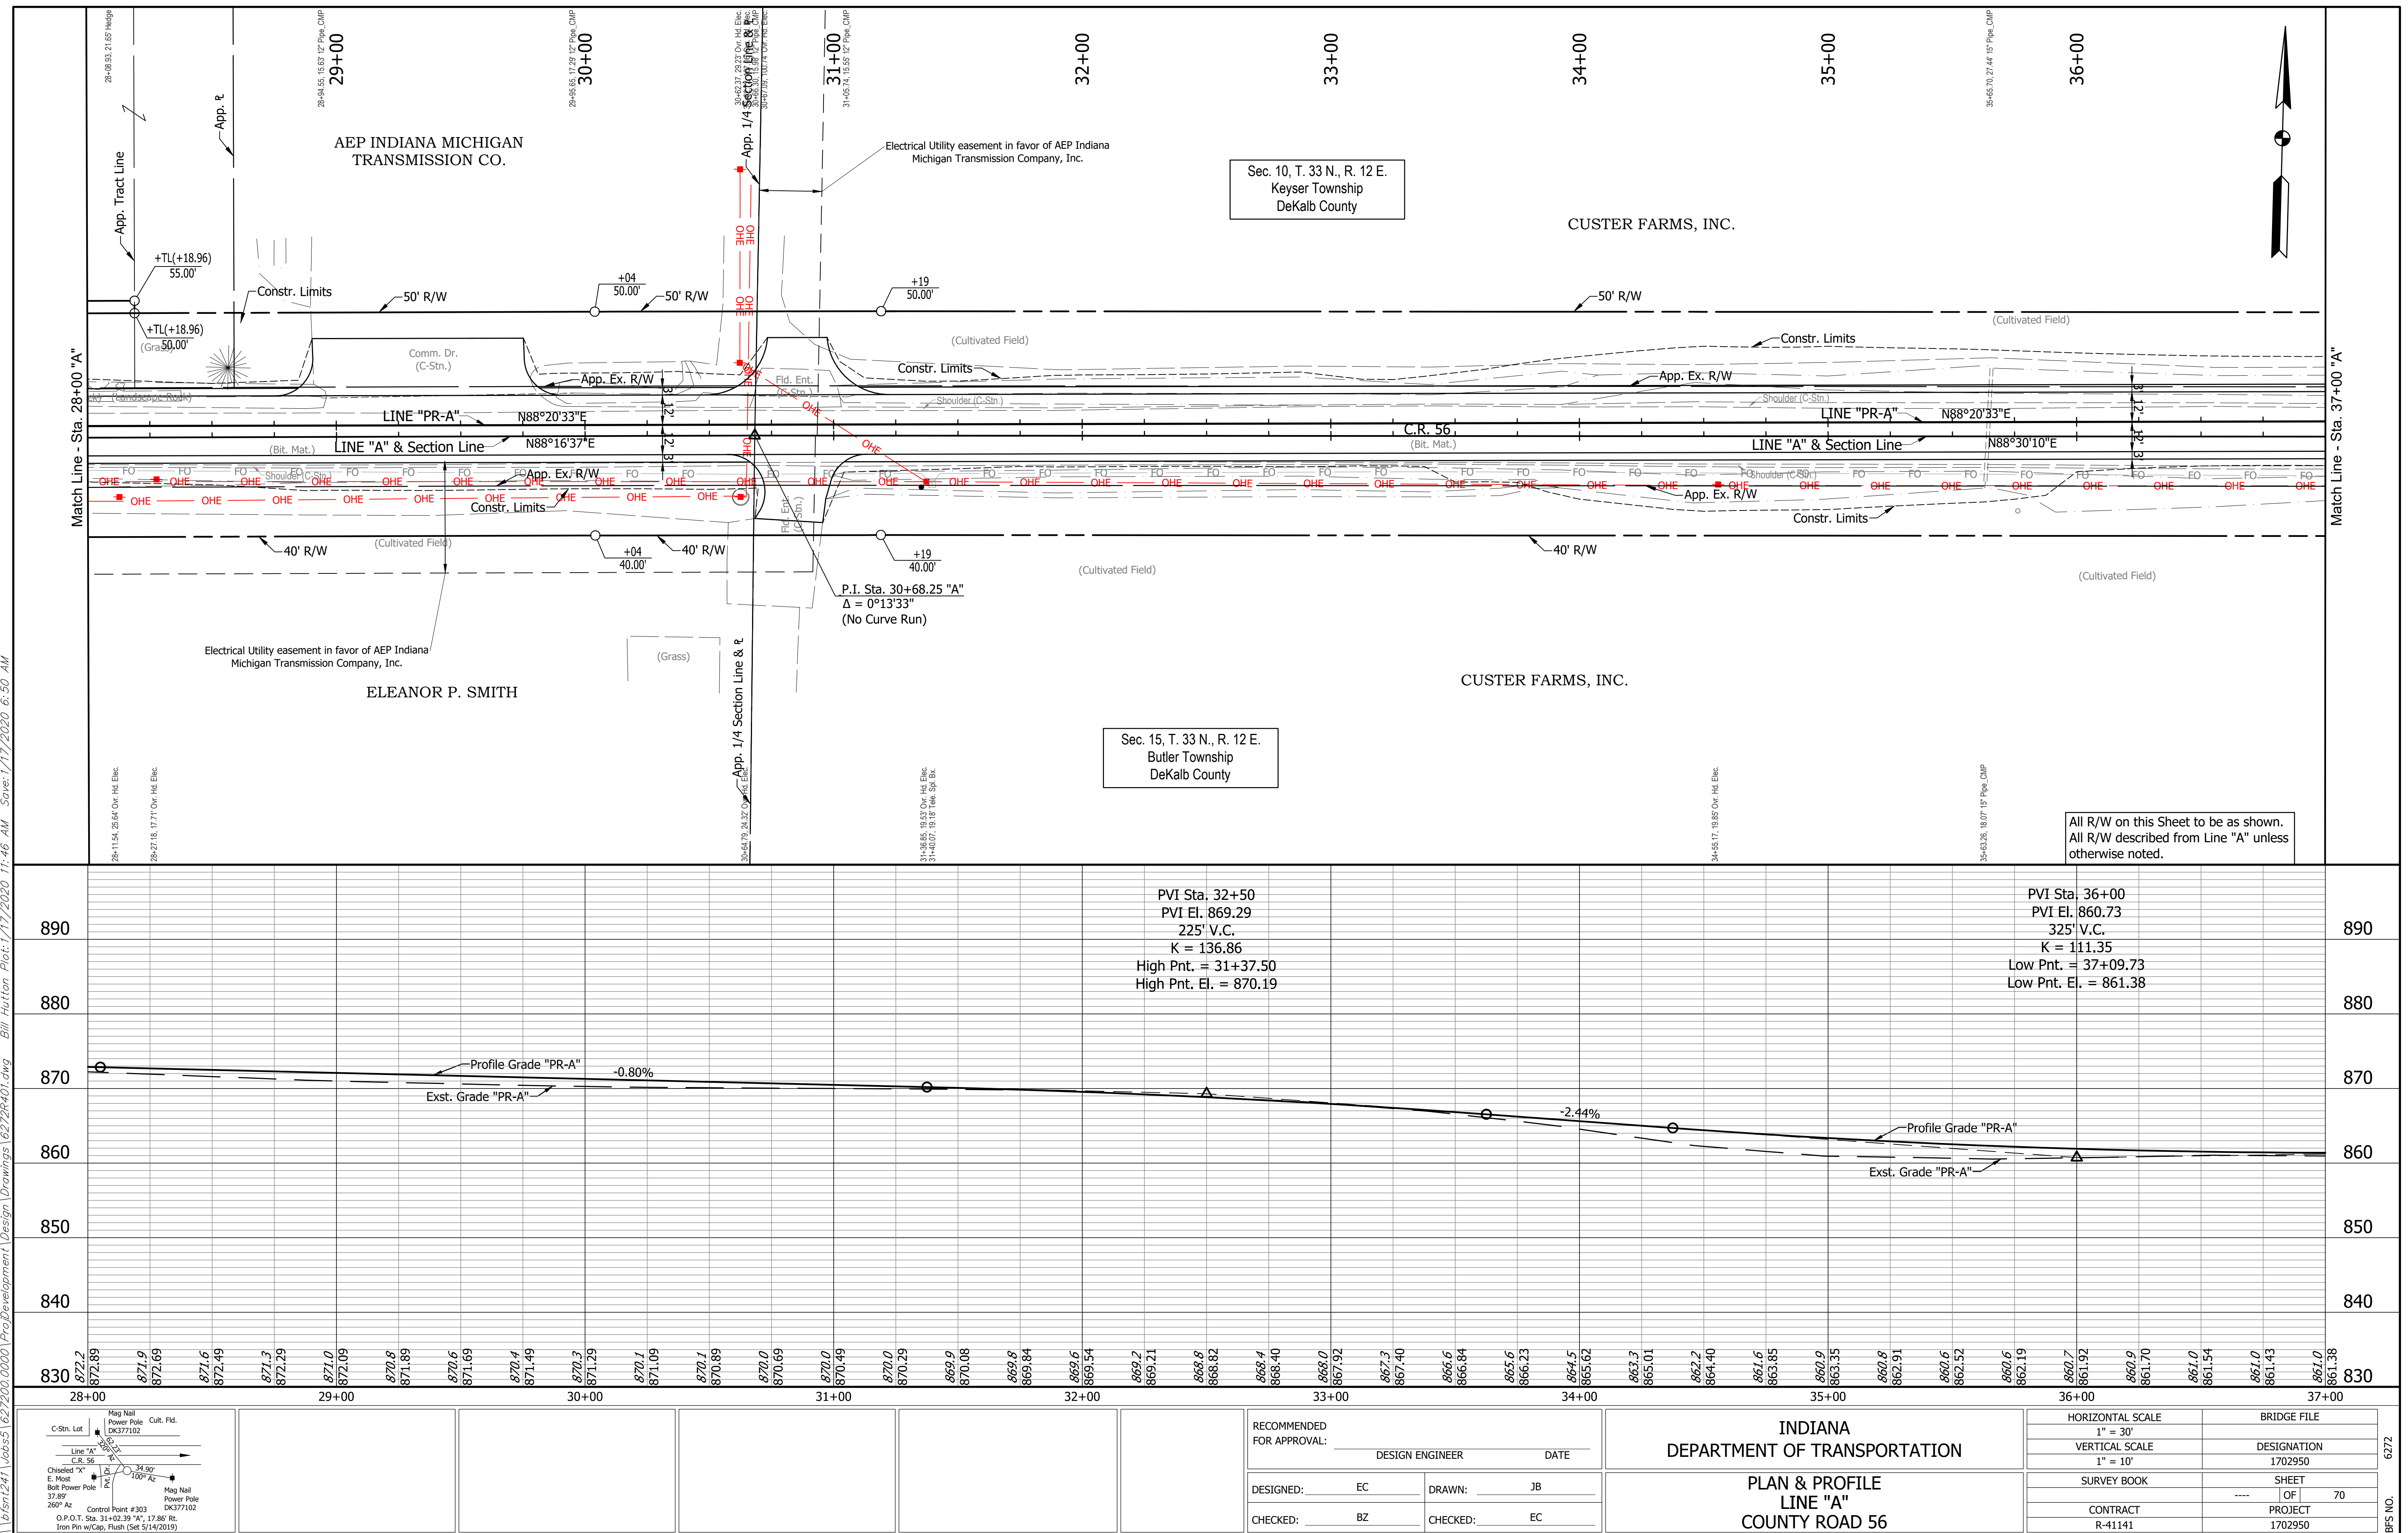

\\bfsr1241\jobs\1627200\00001\Development\Design\Drawings\62729401.dwg Bill Hutton Plot: 1/17/2020 11:46 AM Save: 1/17/2020 6:50 AM

